


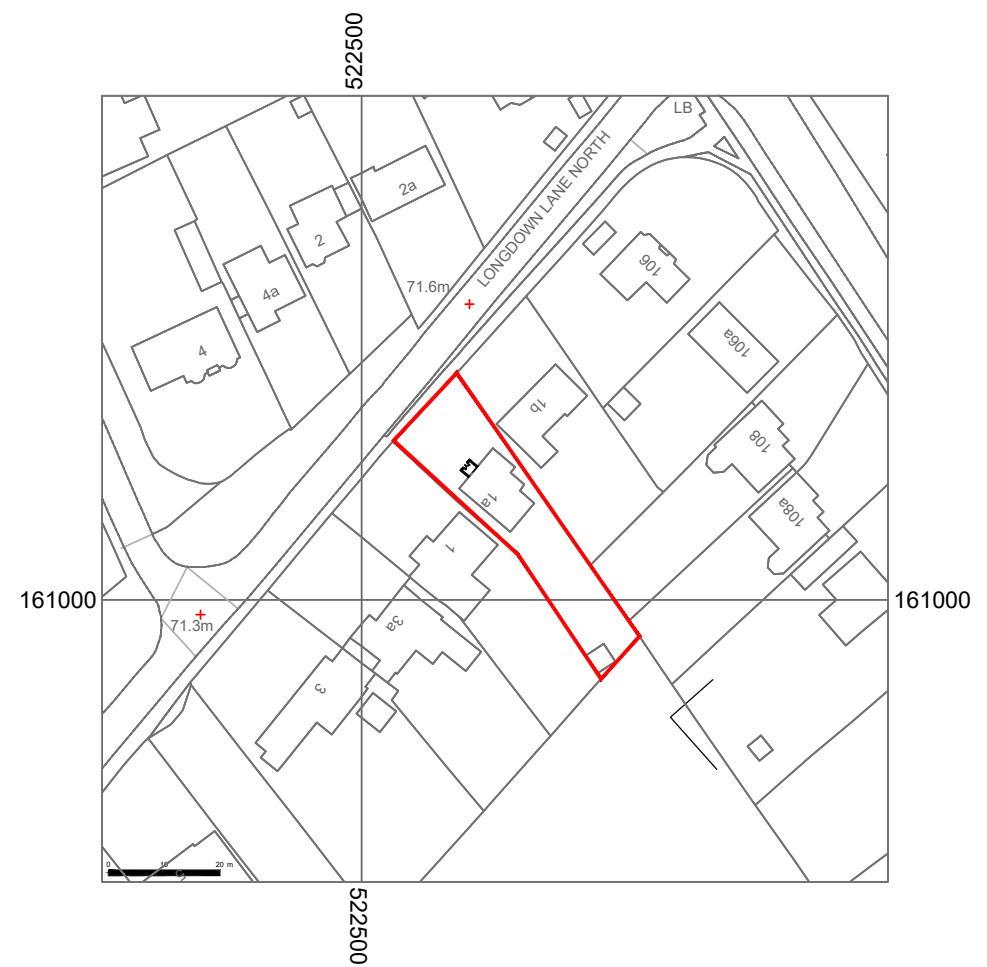


522500
Site Plan
 Scale 1:500

We accept no responsibility for the consequences of this document being used in any way, or being used for any other purpose, or containing any error or omission which is due to an error or omission in data supplied to us by other parties.



Ordnance Survey Map
 Scale 1:1250

- Notes**
1. Do not scale from this drawing.
 2. All dimensions to be verified on site prior to any works being commenced.
 3. Any discrepancies between the drawing and any written specification to be verified.
 4. This drawing to be read in conjunction with relevant consultants and specialist drawings.
 5. All works to comply with the relevant British Standards, Codes of Practices and Building Regulations. If in doubt about any of the works, please ask!
 6. This drawing is the copyright of Surveying & Draughting Services Ltd and is not to be reproduced in any form without prior written consent.
 7. Boundary lines and boundary line measurements are approximate and need to be confirmed.
 8. All Materials are to match existing
 9. All new bathroom windows to be opaque glazed
 10. All beams to be designed by a structural engineer.
 11. Before any walls are removed please consult a structural engineer
 12. Change of use was granted permission 27th April 2018, Ref 18/01109/FUL

 

Rev	Date	Drawn	Description	Ch'k'd	App'd

Surveying & Draughting Services Ltd
 07831413056

Client
 Mr & Mrs K Middleton
 1A Longdown Lane North
 Epsom
 Surrey

Title
 Site Plans

Designed	M.Smith	Eng check	-
Drawn	M.Smith	Approved	-
Dwg check	M.Smith	Rev	A
Scale at A1	Status	Security	STD

Drawing Number **1A/003**