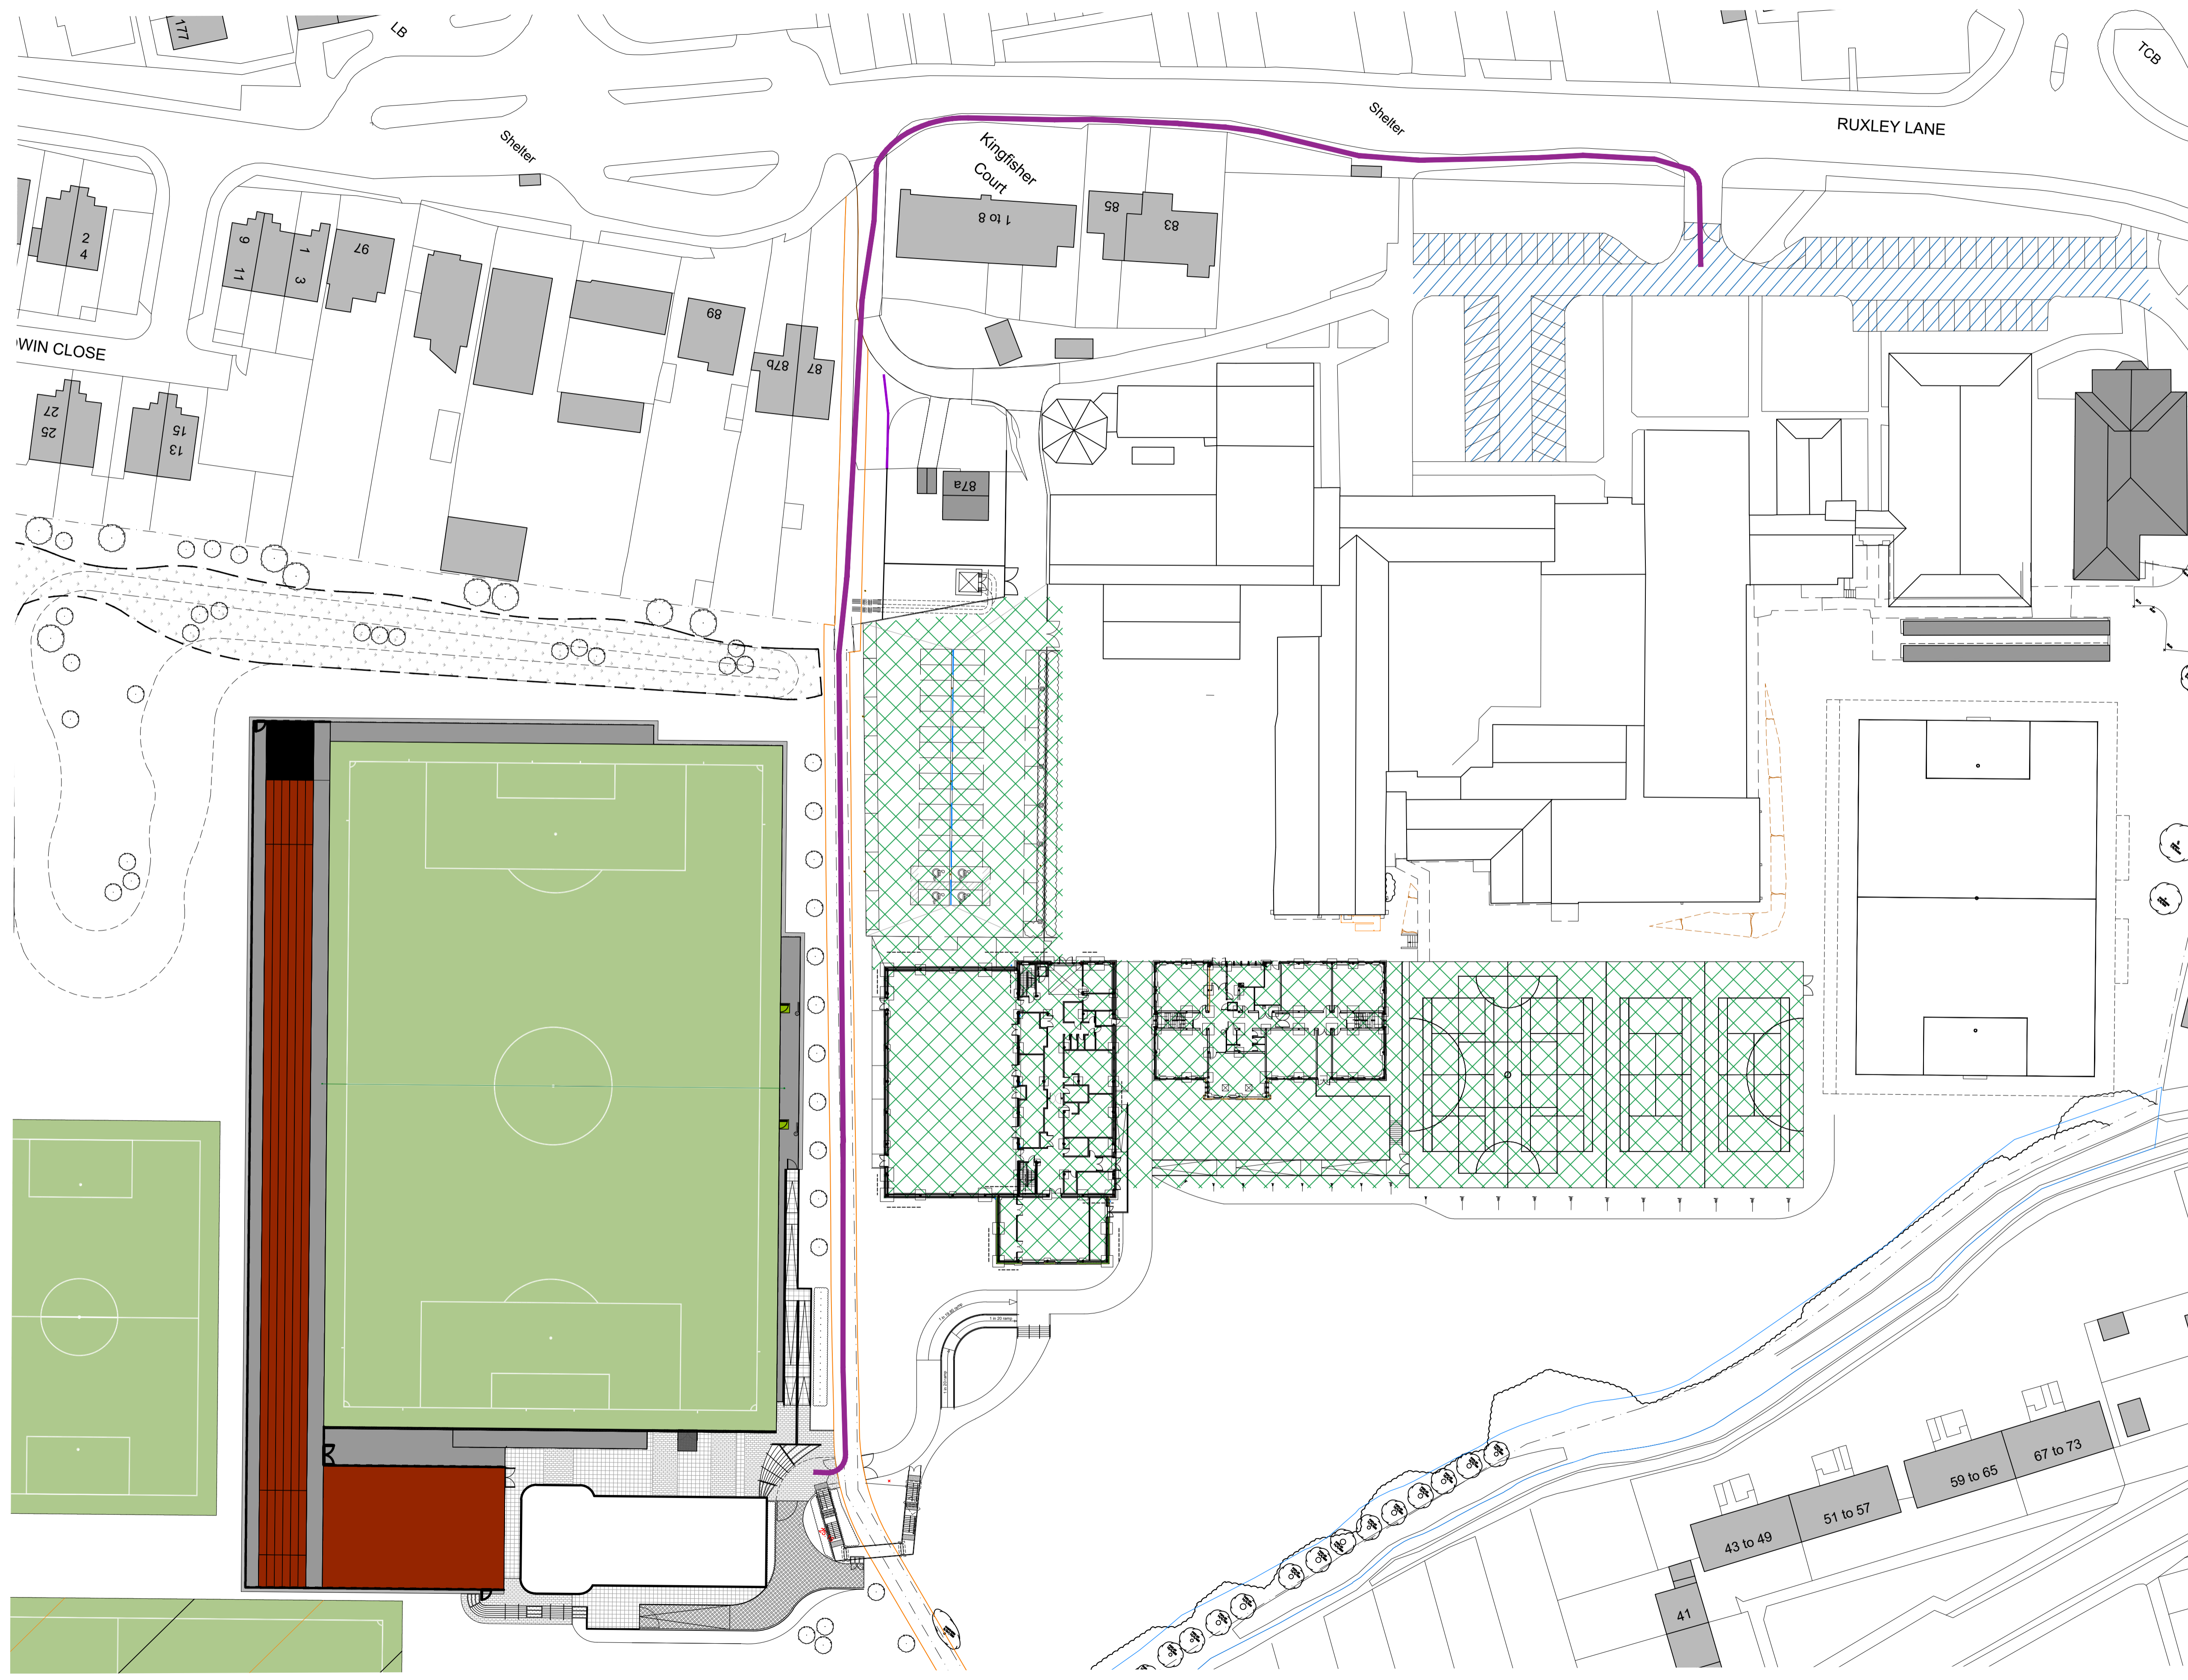
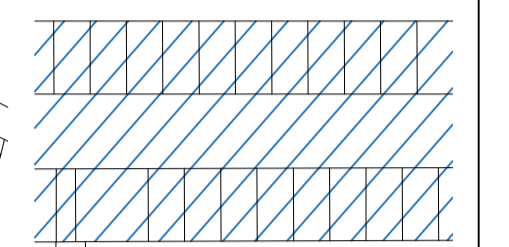

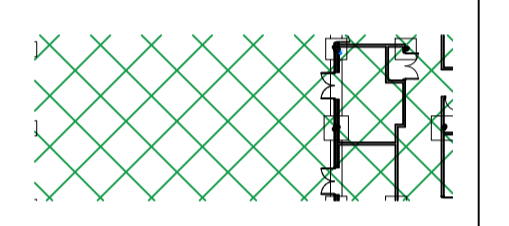


Do not scale this drawing
Architects to be informed of all discrepancies in dimensions
Contractor to check all dimensions on site

© This drawing is copyright

Revision	Date / Details	Revised by
P1	12/11/2019 First Issue	DA



- KEY:
-  Hatch indicates temporary car park; available for use to users of the Sports Facilities.
A total of 66 spaces are available.
 -  Magenta line indicates designated Route from School car park to Sports Facilities.
Route is illuminated.
 -  Hatch indicates Phase 2 works currently under construction.

CLARCHITECTS
127 Sandgate Road,
Epsom, Surrey,
Middlesex, Surrey, Surrey,
Kent, C120 2BH

website: www.clarchitects.co.uk
tel: 01303 647233
email: info@clarchitects.co.uk

Project Title
**Epsom & Ewell High School
Phase II Development**

Drawing Title
**Proposed Site Plan
Temporary Parking Plan**

Drawn MB	Status Tender	Checked	Date May 2020	Scale 1:500 @ A1
Dwg No L(0)503				Job No 20001
				Rev No T1