



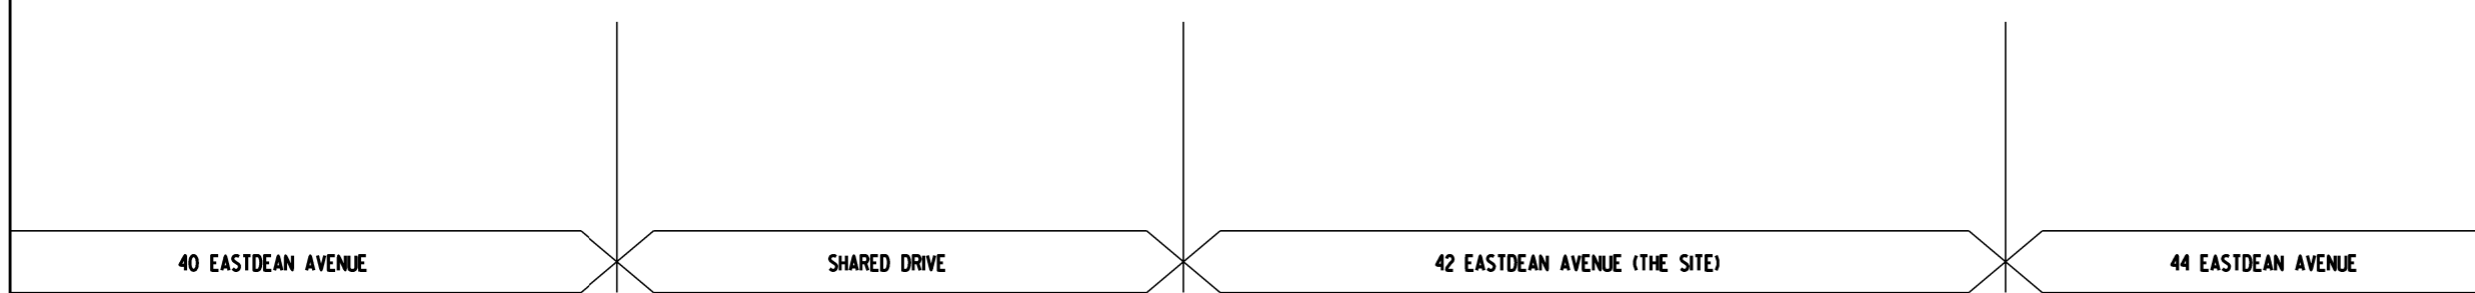

rev	date	amendments
PO1	28.10.21	ISSUED FOR PLANNING

note
 1. Do not scale from this drawing
 2. All dimensions to be checked on site by the contractor and such dimensions to be his responsibility.
 3. Report drawing errors, omissions and discrepancies to the architect.
 4. This document may be issued in an uncontrolled CAD format to enable others to use it as background information to make alterations and/or additions. In that instance this file will be accompanied with a PDF version. It is for those making such alterations and additions to ensure they make use of current background information. LUSHER architects accepts no liability for any such alterations or additions to the background information or arising out of changes to background information which occur prior to alterations or additions being made.

 

LUSHER architects
 21 THOMAS MORE HOUSE, BARBICAN, LONDON, EC2Y 8BT
 TEL 07974 956199

Job title: 42 EASTDEAN AVENUE
 drawing title: EXISTING REAR ELEVATION

01 EXISTING REAR ELEVATION

project	deg number	scale	status	revision
2122-061	022	1:50@A3	PLANNING	PO1