


Copyright of this drawing is the property of Urban Edge Architecture Limited. It must not be reproduced or amended nor used in the execution of any works whether in conjunction with the proposed works for which it is prepared or otherwise without the express consent in writing of Urban Edge Architecture Limited.

Urban Edge Architecture Limited
 One Scotgate Mews, Scotgate,
 Stamford, Lincolnshire, PE9 2FX.

Tel. ++44 (0)1780 755665
 Fax. ++44 (0)1780 755360

THIS DRAWING IS FOR PLANNING ONLY AND IS NOT TO BE USED FOR TENDER OR CONSTRUCTION

NOTE:
 THIS DRAWING IS INDICATIVE AND SUBJECT TO DETAILED SURVEY.

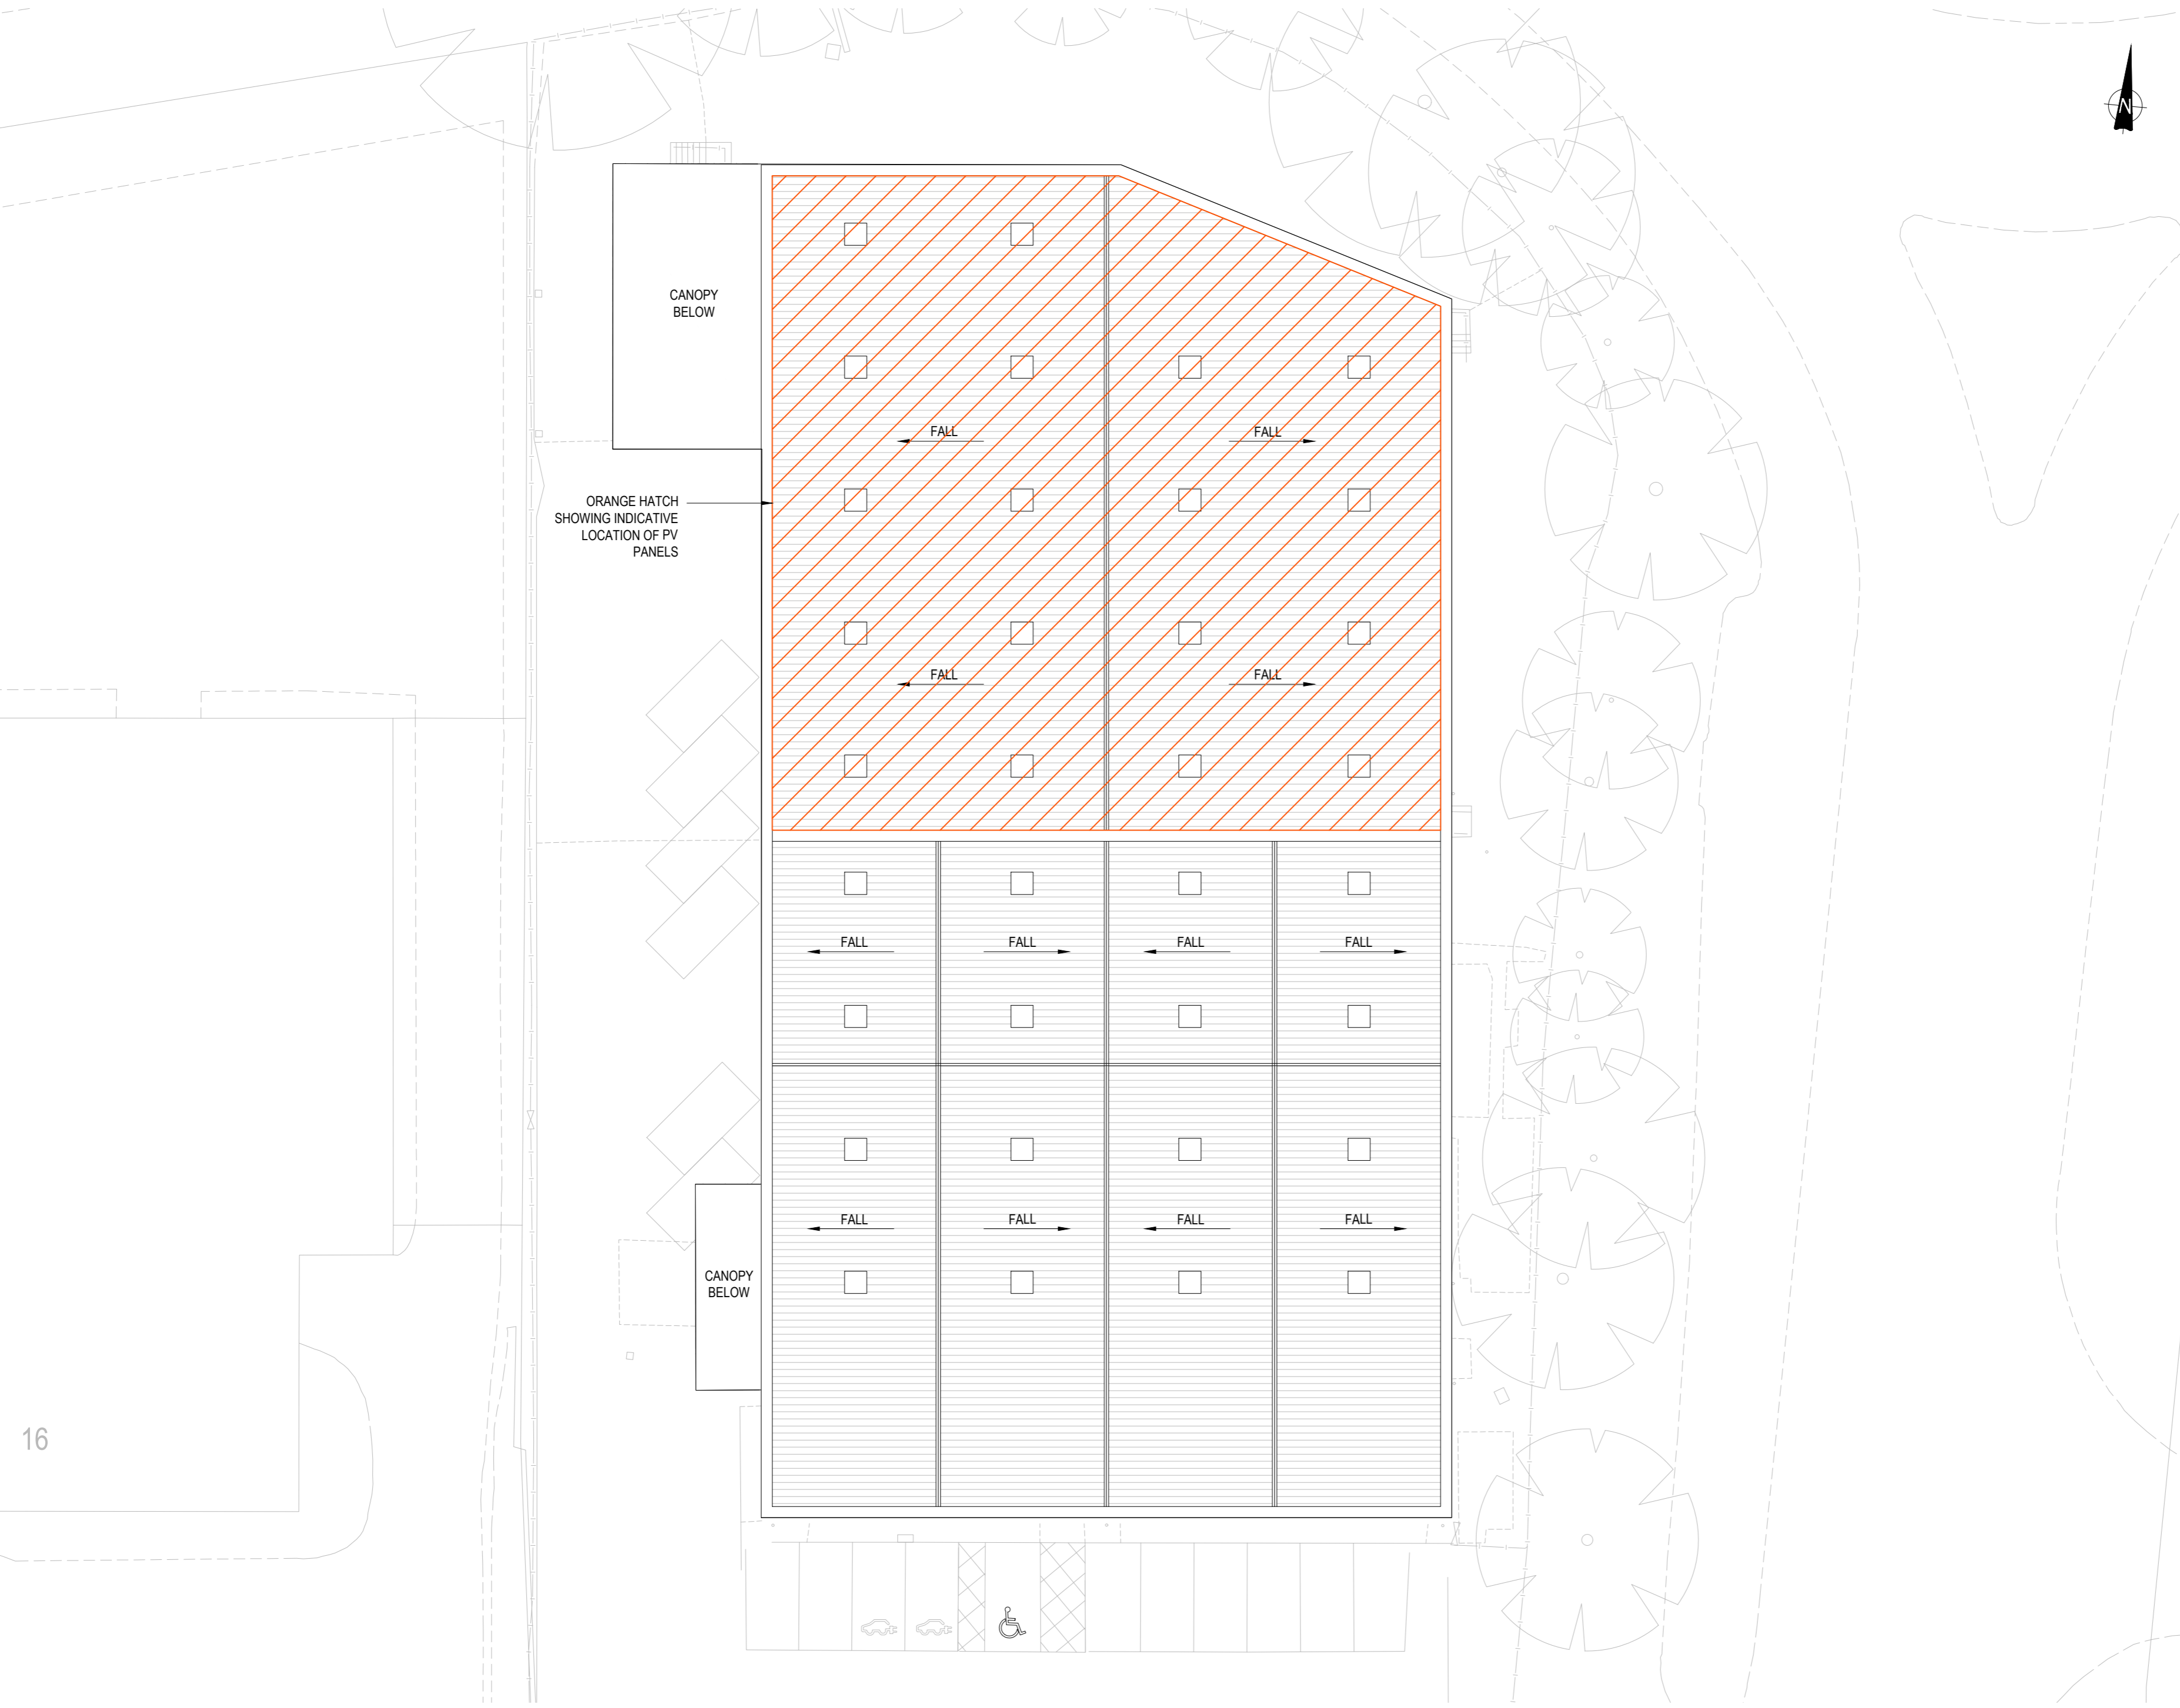

CANOPY BELOW

ORANGE HATCH SHOWING INDICATIVE LOCATION OF PV PANELS

CANOPY BELOW

FALL

FALL

FALL

FALL

FALL

FALL

FALL

FALL

FALL

FALL

FALL

FALL

16

P00	Issued as final.	AC	23/12/21
P00a	Issued as draft.	SS	21/12/21
Rev No	Description	Drawn By	Date



Client
THE STORAGE TEAM

Project
**UNIT 17 GLADDEN PLACE,
 SKELMERSDALE**

Drawing
ROOF PLAN AS PROPOSED

Issue Purpose
PLANNING

UE Proj No	Scale	Date	Drawn	Status	Revision
2581	1:200 @ A2	DEC 21	SS	-	P00

Project - Organisation - Volume/System - Level - Type - Role - Number
2581-URB-FA-RF-DR-A-208150

