


Copyright of this drawing is the property of Urban Edge Architecture Limited. It must not be reproduced or amended nor used in the execution of any works whether in conjunction with the proposed works for which it is prepared or otherwise without the express consent in writing of Urban Edge Architecture Limited.

Urban Edge Architecture Limited  
One Scotgate Mews, Scotgate,  
Stamford, Lincolnshire, PE9 2FX.

Tel. ++44 (0)1780 755665  
Fax. ++44 (0)1780 755360

**THIS DRAWING IS FOR PLANNING ONLY AND IS NOT TO BE USED FOR TENDER OR CONSTRUCTION**

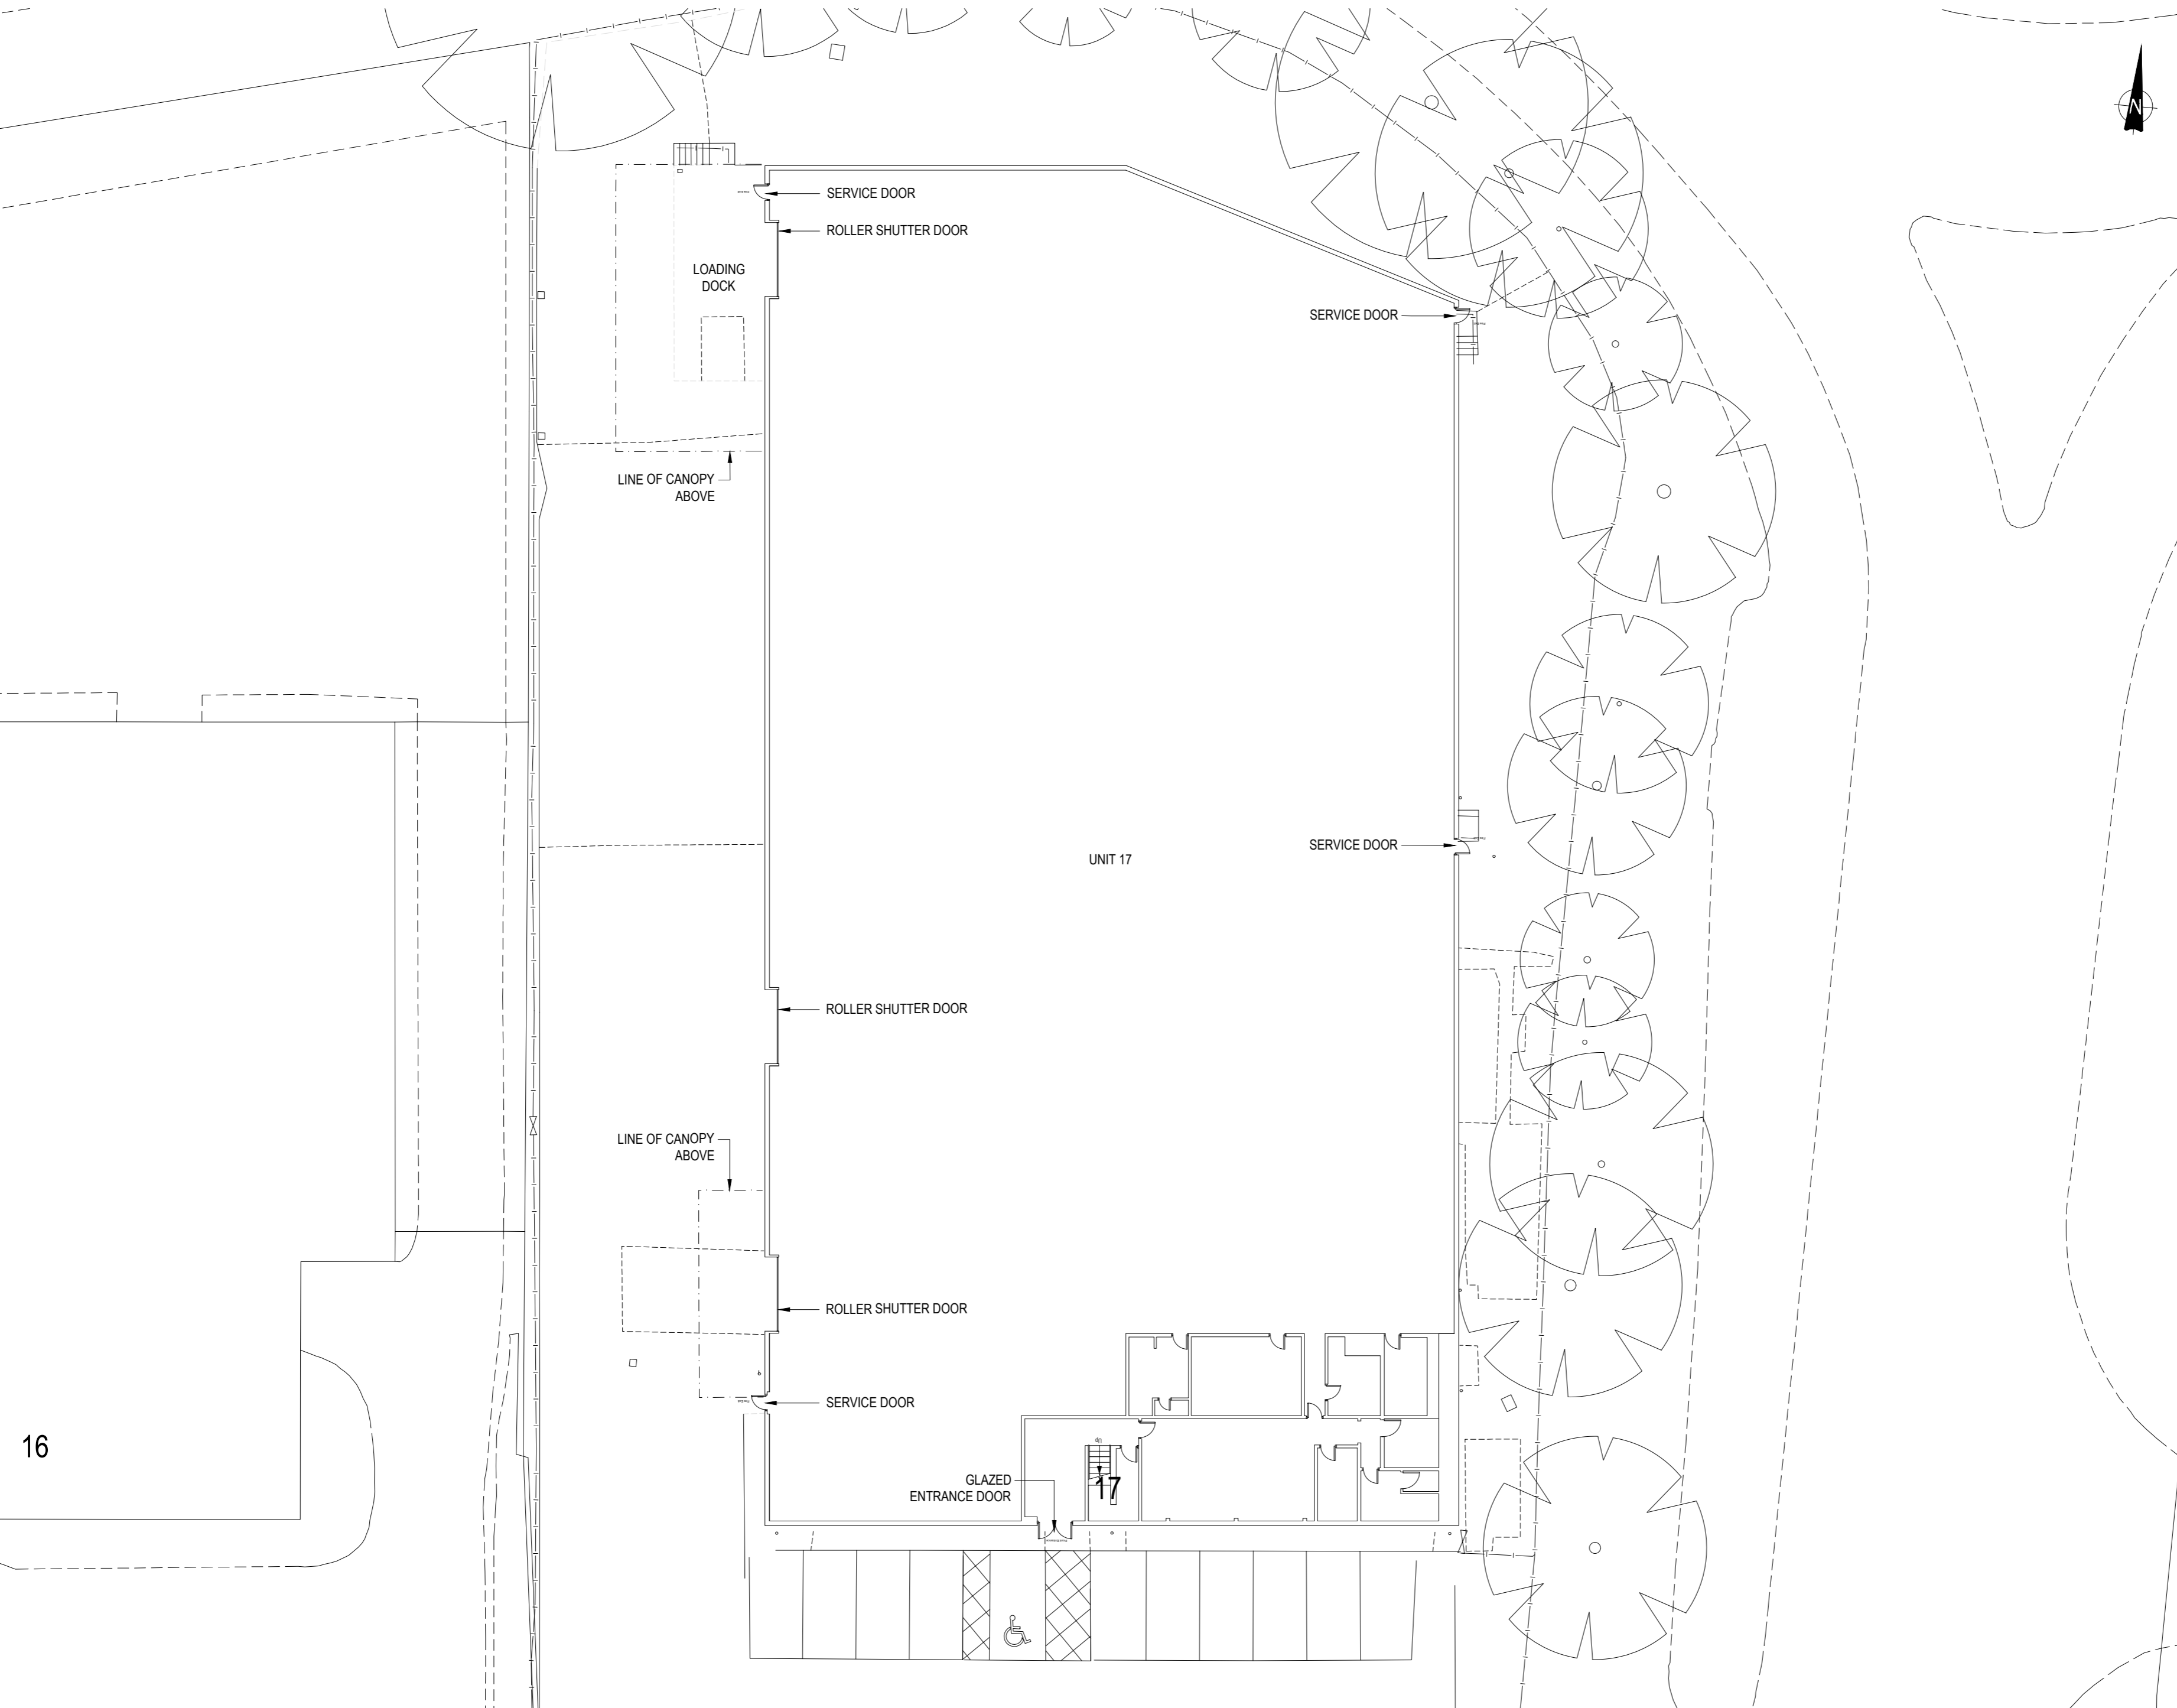

16

P00	Issued as final.	AC	23/12/21
P00a	Issued as draft.	SS	21/12/21
Rev No	Description	Drawn By	Date



Client  
**THE STORAGE TEAM**

Project  
**UNIT 17 GLADDEN PLACE,  
SKELMERSDALE**

Drawing  
**GROUND FLOOR PLAN  
AS EXISTING**

Issue Purpose  
**PLANNING**

UE Proj No	Scale	Date	Drawn	Status	Revision
<b>2581</b>	1:200 @ A2	DEC 21	SS	-	<b>P00</b>

Project - Organisation - Volume/System - Level - Type - Role - Number  
**2581-URB-FA-00-DR-A-208102**

