


This drawing must not be scaled. Discrepancies are to be reported to the Architect immediately. All dimensions are approximate and are to be checked on site. All information to be subject to site surveys. This drawing, or any portion of it must not be reproduced without prior consent from the Architect.

All layouts are subject to Planning and Building Control Approval and all areas shown approximately.

© Joseph Boniface Architects Ltd

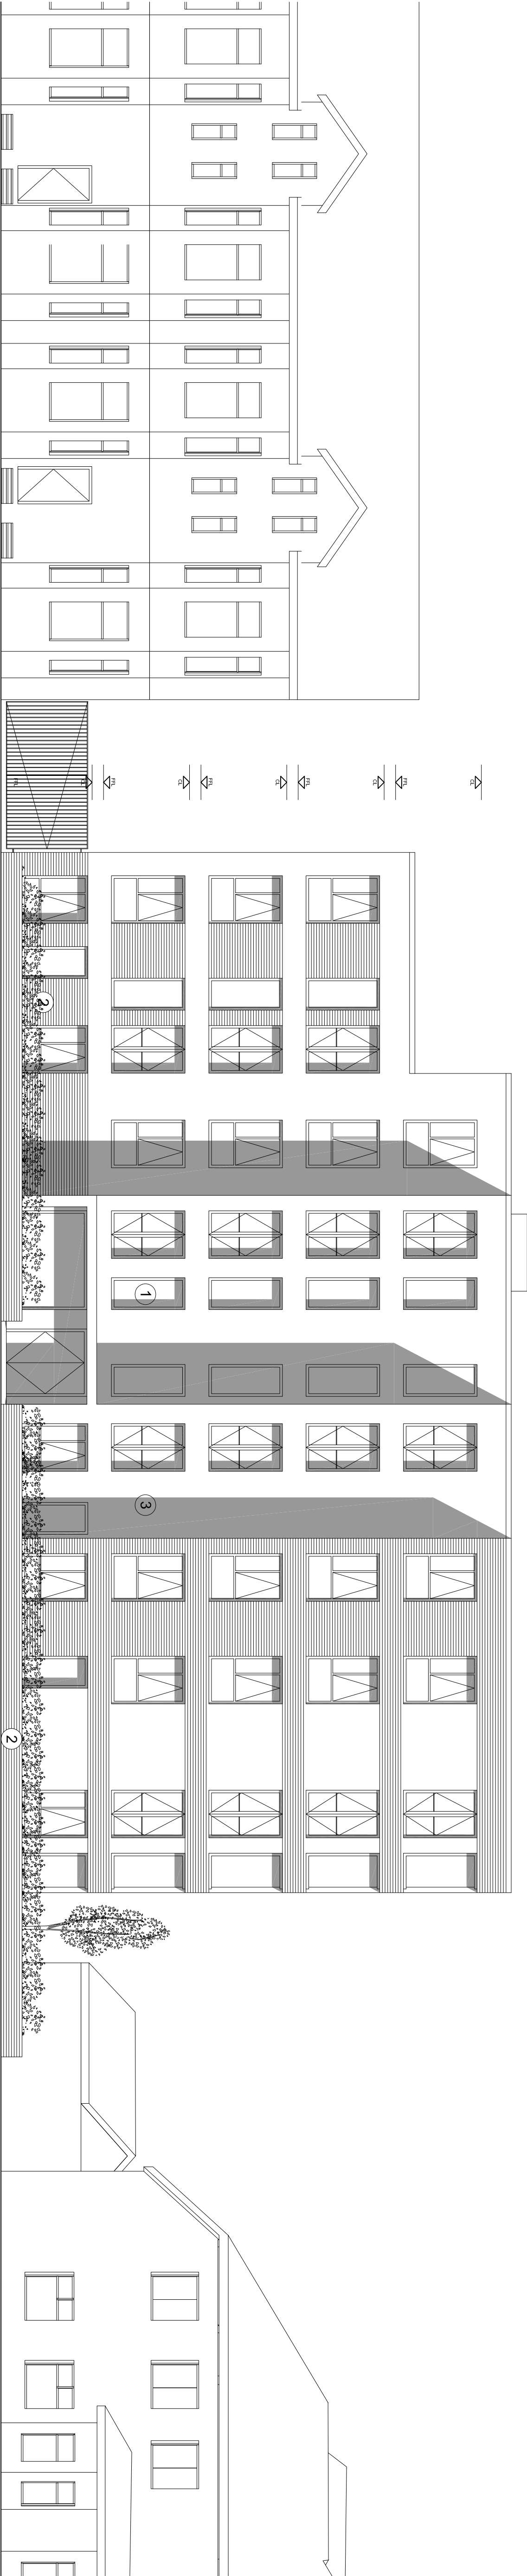

IMPORTANT NOTES:
ELEVATIONS ARE PROVIDED
INDICATIVELY ONLY AND
POSITIONING OF WINDOWS / DOORS
TO BE CONFIRMED.

PROPOSED NORTH ELEVATION



- Key:
- 1. Composite Aluminum / PVC Windows and Doors
 - 2. Red facing brick
 - 3. Off white render

Joseph Boniface Architects Ltd
01293 280 485
bonifacearchitects.co.uk
office@bonifacearchitects.co.uk
62 Caunce Street, Blackpool, FY1 3LA.

Project
Land at Former Mainiers,
Northreck Road
Blackpool

Client
Errigal Contracts Ltd

Drawing Title
Proposed Street Elevation

Status
PLANNING

Scale
1:100 @ A1
Drawn By
SW
Date
06/09/2021
Revision
B

