

This drawing must not be scaled. Discrepancies are to be reported to the Architect immediately. All dimensions are approximate and are to be checked on site. All information to be subject to site surveys. This drawing, or any portion of it must not be reproduced without prior consent from the Architect.

All layouts are subject to Planning and Building Control Approval and all areas shown approximately.

© Joseph Boniface Architects Ltd

B	- Clll levels amended.	10/12/21	JB / AC
A	- Material change.	10/09/21	SW / JB
V	- Initial issue.	10/09/21	SW / JB
Rev. / Amendment	Date	By / C/K	

Joseph Boniface Architects

Chartered Practice

Chartered Practice

Joseph Boniface Architects Ltd

01293 280 485


bonifacearchitects.co.uk

office@bonifacearchitects.co.uk

62 Caunce Street, Blackpool, FY1 3LA.

Project

Land at Former Mainers, Northreck Road Blackpool

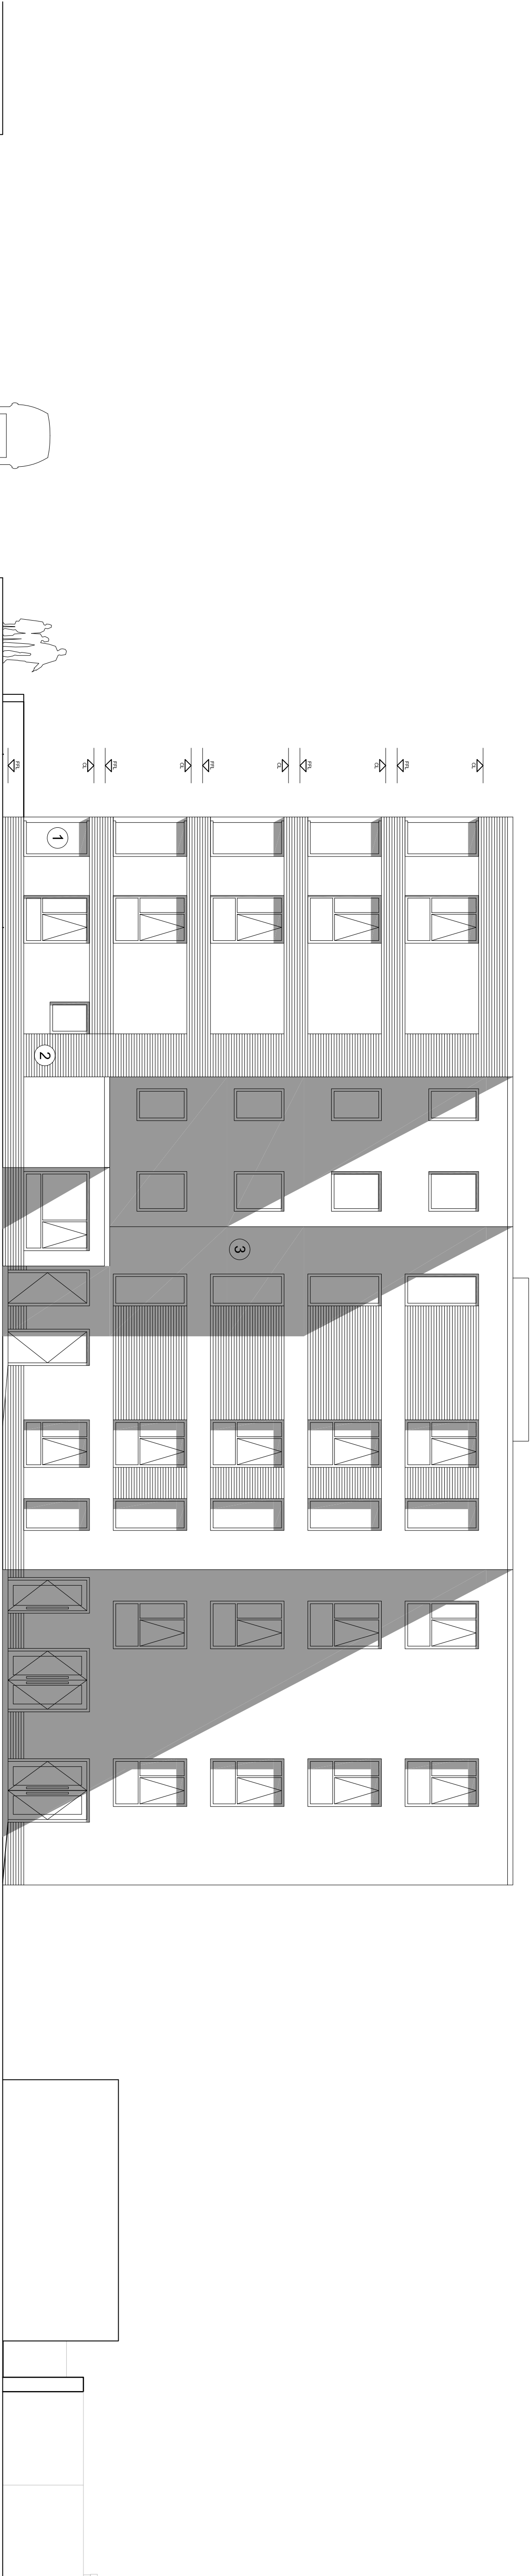

NORBRECK ROAD

PROPOSED WEST ELEVATION

0m 10m N

- Key:
1. Composite Aluminium / PVC Windows and Doors
 2. Red facing brick
 3. Off white render

Client	Errigal Contracts Ltd
Drawing Title	Proposed West Elevation

Status
PLANNING

Scale	1:100 @ A1
Drawn By	SW
Date	06/09/2021
Drawing Number	JBAS06-PL-008
Revision	B