

This drawing must not be scaled. Discrepancies are to be reported to the Architect immediately. All dimensions are approximate and are to be checked on site. All information to be subject to site surveys. This drawing, or any portion of it must not be reproduced without prior consent from the Architect.

All layouts are subject to Planning and Building Control Approval and all areas shown approximately.

© Joseph Boniface Architects Ltd


B	-	Cll levels amended.	10/12/21	JB / AC
A	-	Material change.	10/09/21	SW / JB
V	-	Initial issue.	10/09/21	SW / JB
Rev. / Amendment		Date	By / C/K	
<div>Joseph Boniface Architects Ltd 01293 280 485 bonifacearchitects.co.uk office@bonifacearchitects.co.uk 62 Caunce Street, Blackpool, FY1 3LA.</div>				
Project Land at Former Mainners, Northreck Road Blackpool				



Client Errigal Contracts Ltd	
Drawing Title Proposed East Elevation	

Status
PLANNING

Scale 1:100 @ A1	Date 06/09/2021
Drawn By SW	Revision B

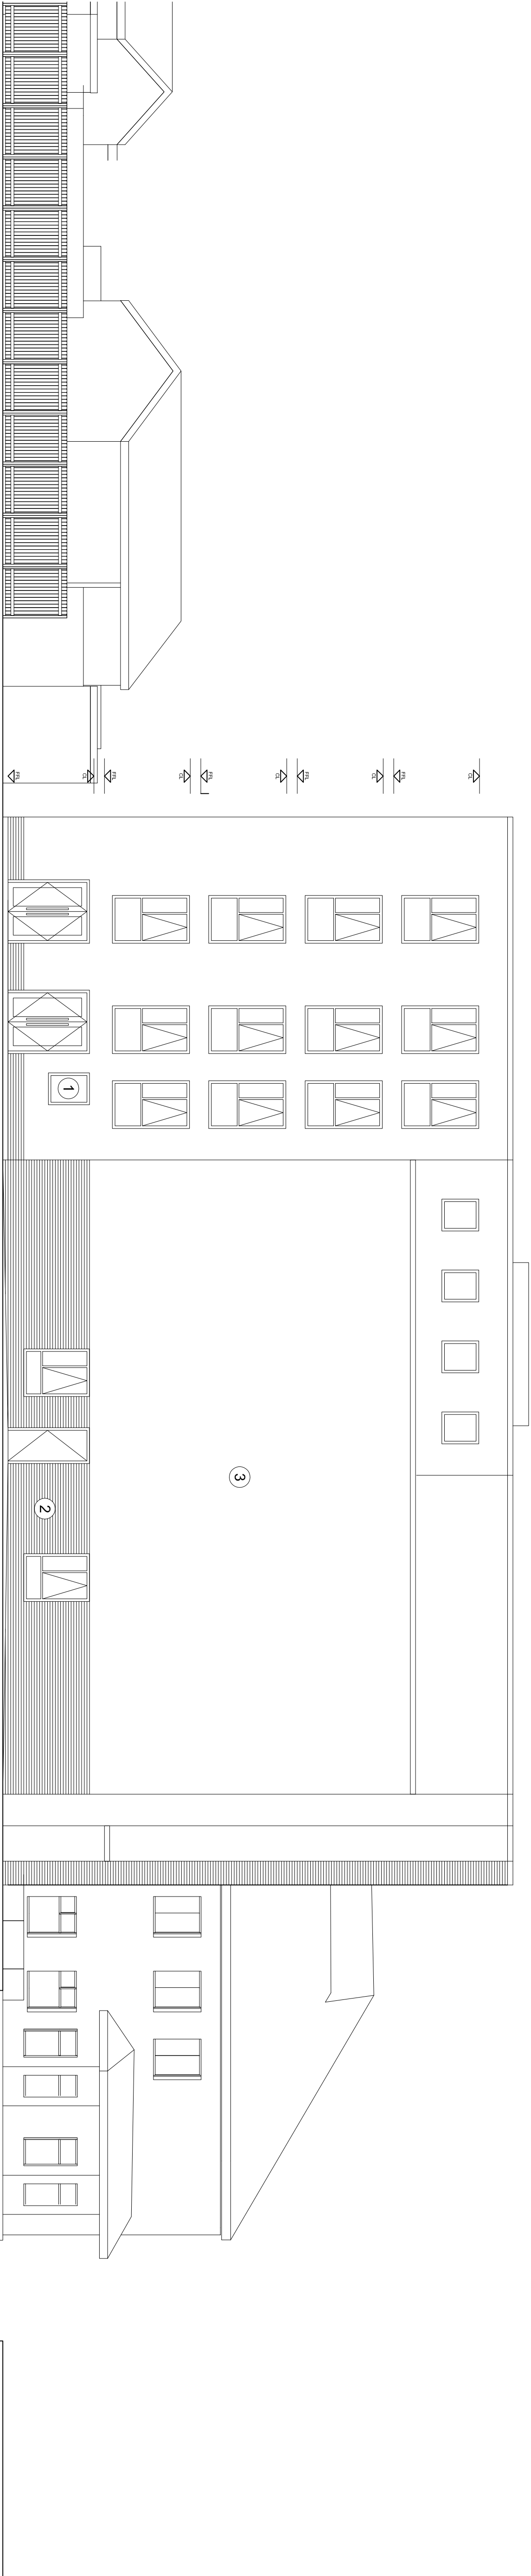

Drawing Number
JBA506-PL-006