




EXISTING ROOF PLAN

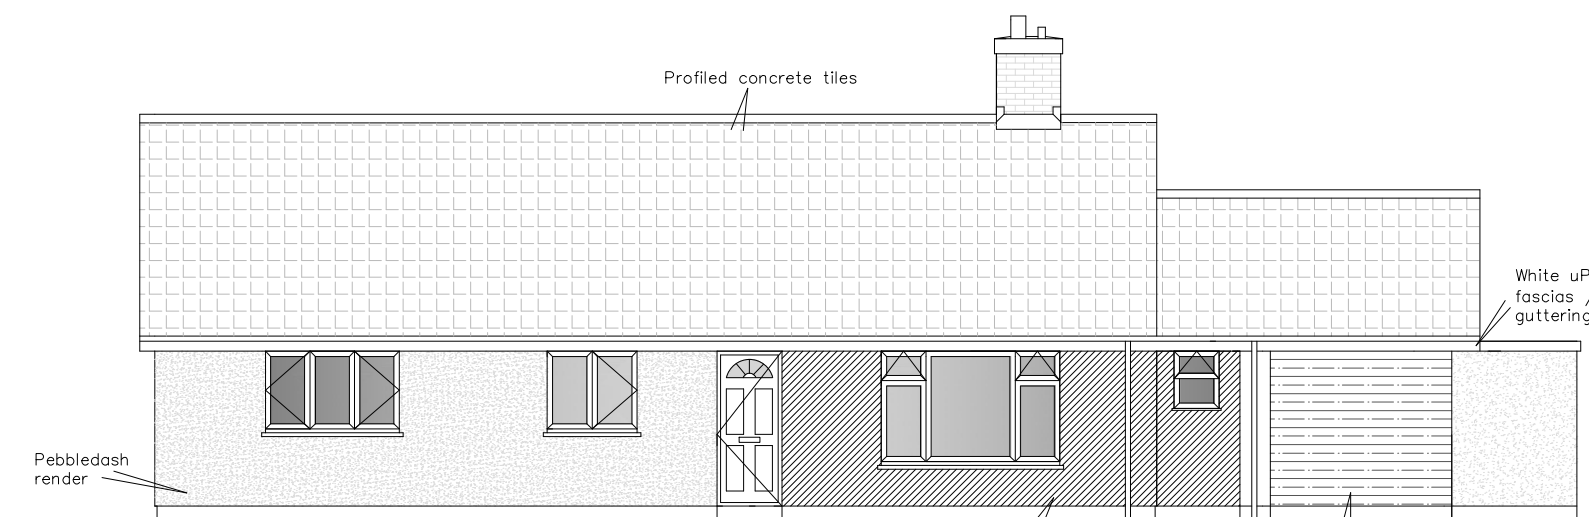


EXISTING SOUTH-EAST ELEVATION (Front)

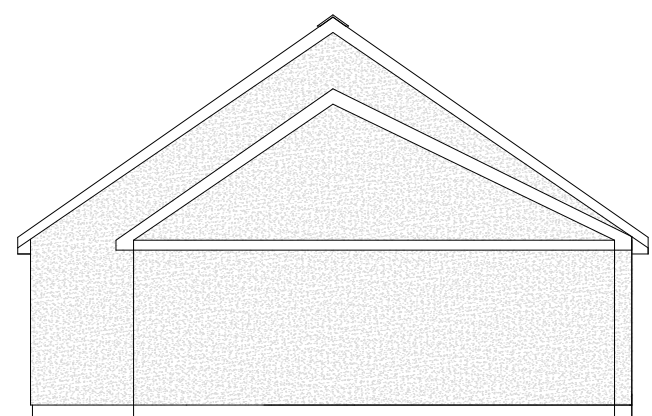

EXISTING NORTH-EAST ELEVATION (Side)

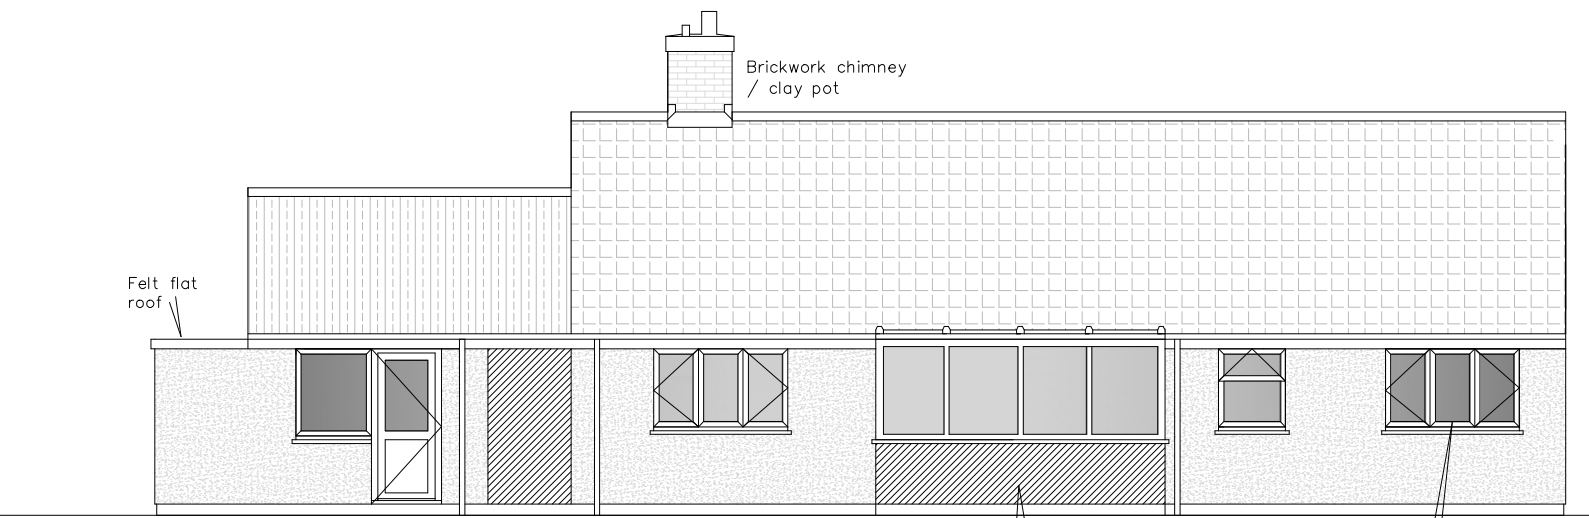

EXISTING NORTH-WEST ELEVATION (Back)

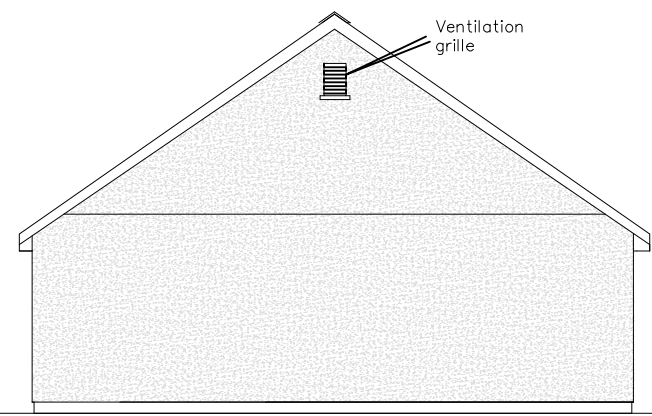

EXISTING SOUTH-WEST ELEVATION (Side)

PROJECT	
Planning Application 2-Storey Side Extension	
CONSULTANT	
ALS Surveyors Ltd	
WWW.ALSSURVEYORS.CO.UK	
PROJECT	
Thimbles Church Road Four Lanes Redruth Cornwall TR16 6LT	
DRAWING TITLE	
003 - EXISTING ELEVATIONS	
SCALE	
1:100 @ A3	
REVISION	
P02	