




PROPOSED BLOCK PLAN 1:500

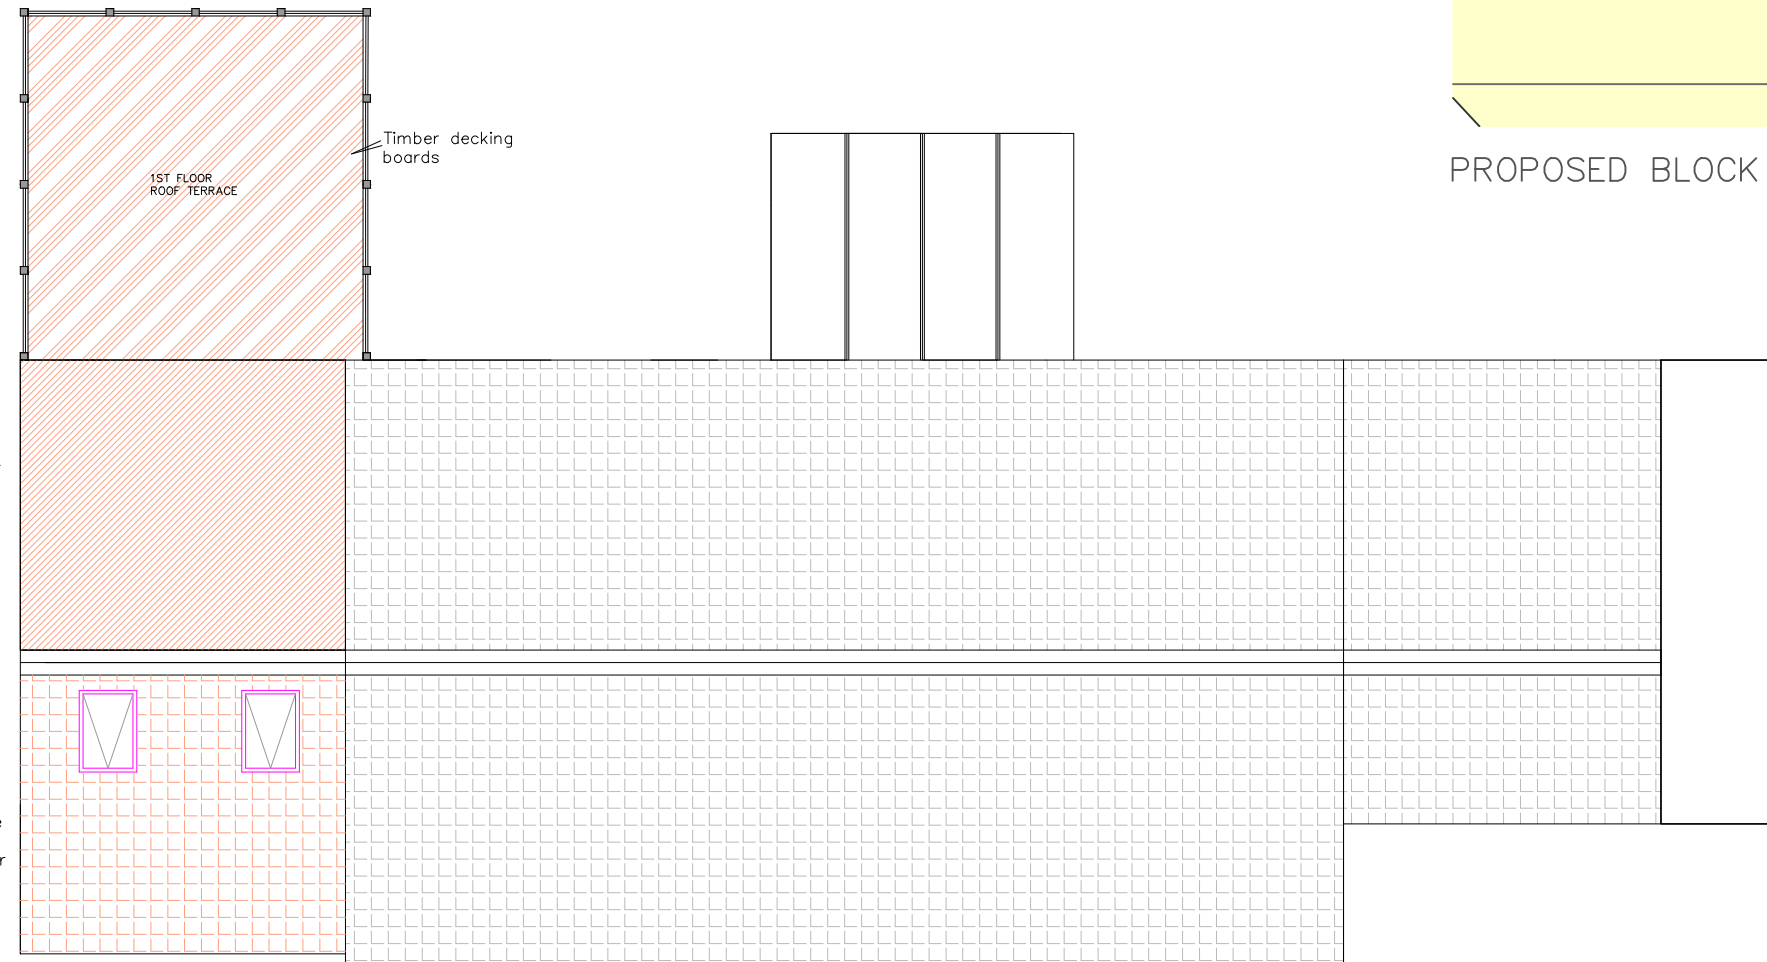

PROPOSED ROOF PLAN

| | |
|--|--|
| PROJECT | |
| Planning Application 2-Storey Side Extension | |
| CONSULTANT | |
| ALS Surveyors Ltd | |
| WWW.ALSSURVEYORS.CO.UK | |
| PROJECT | |
| Thimbles Church Road Four Lanes Redruth Cornwall TR16 6LT | |
| DRAWING TITLE | |
| 007 - PROPOSED ROOF PLAN | |
| SCALE | |
| 1:100 @ A3 | |
| REVISION | |
| P02 | |