

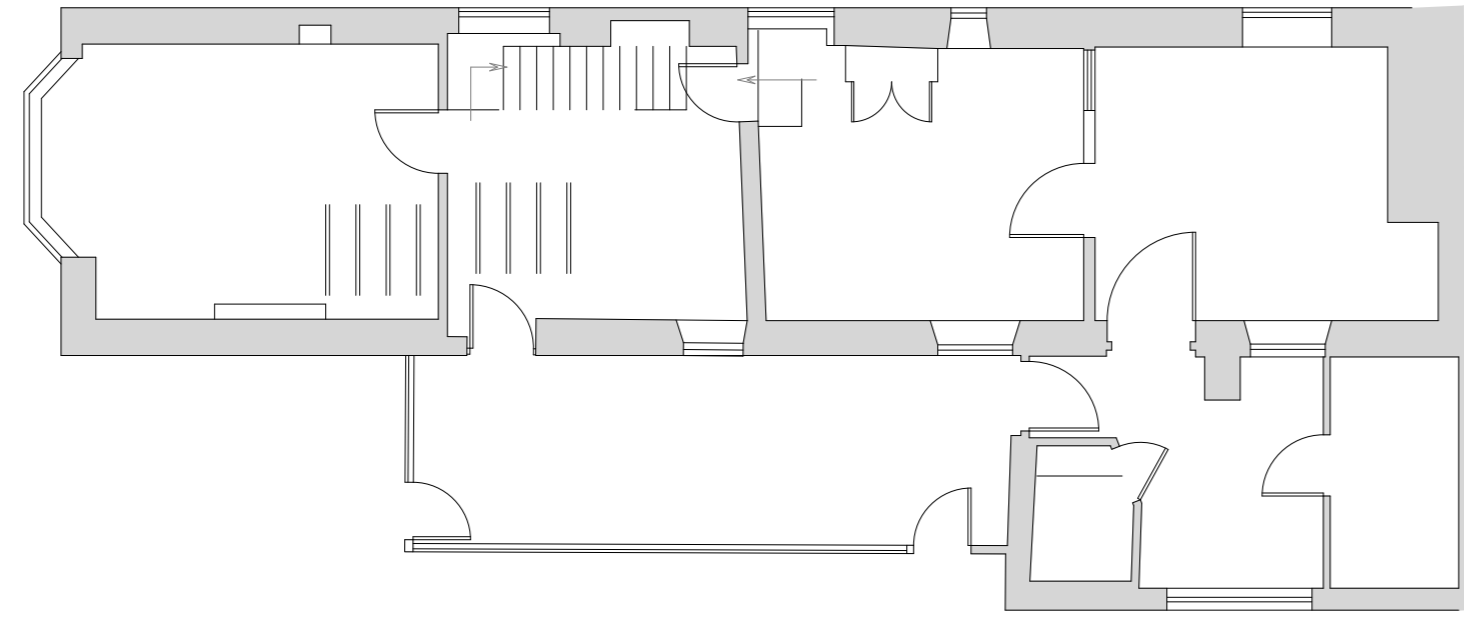


- 1 Do not scale off this drawing.
- 2 Any discrepancies to be referred to the Architect.
- 3 This drawing is to be read in conjunction with all relevant specifications and other drawings issued by the Architect, and other specialists.
- 4 This drawing is copyright and is not to be reproduced without RRA permission.
- 5 IF IN DOUBT, ASK.

1 **Ground Floor Plan**  
Scale: 1:100

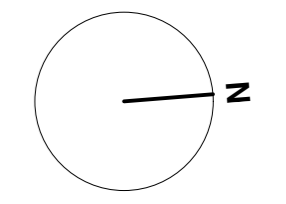

2 **First Floor Plan**  
Scale: 1:100

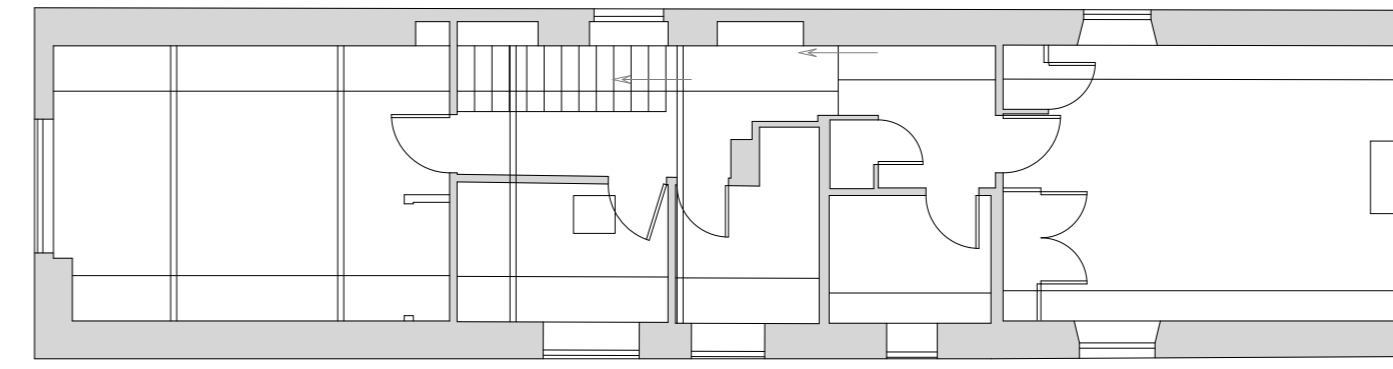

3 **West Elevation**  
Scale: 1:100




4 **South Elevation**  
Scale: 1:100





## Existing Plans

Building 01

5 **East Elevation**  
Scale: 1:100

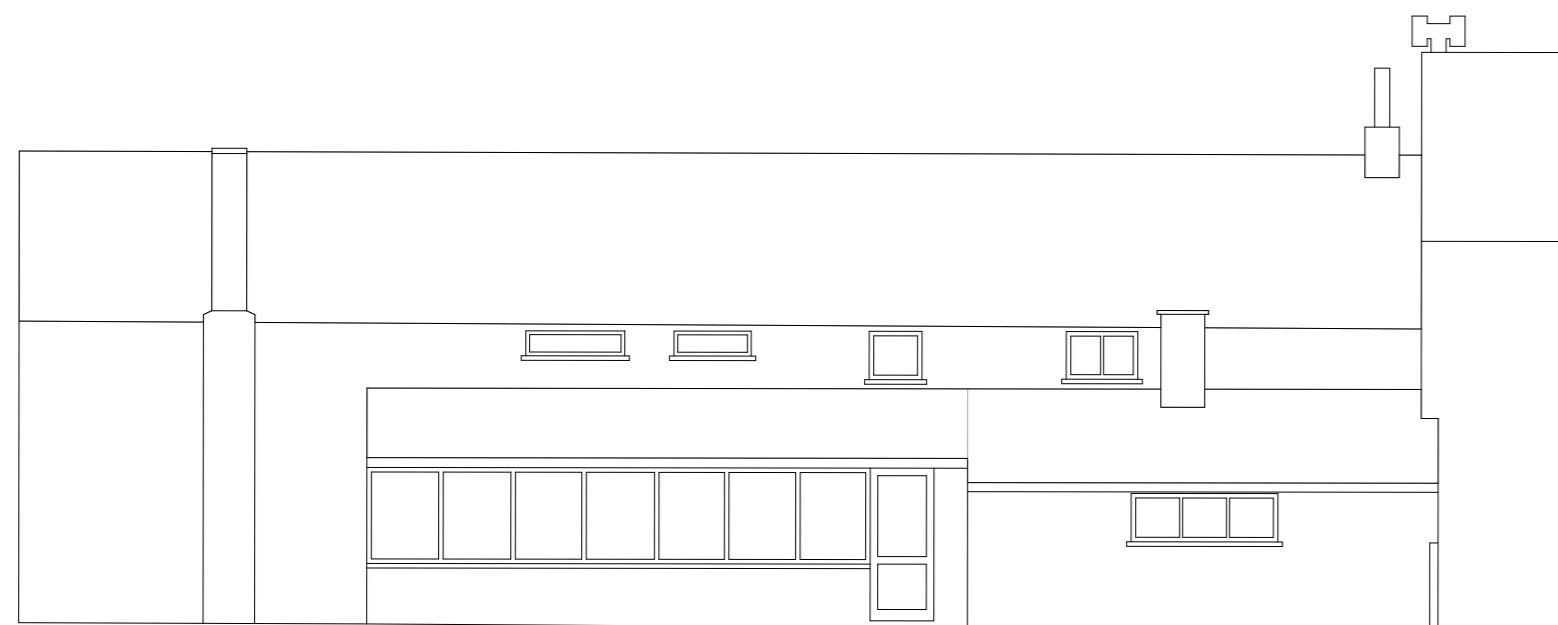

6 **North Elevation**  
Scale: 1:100

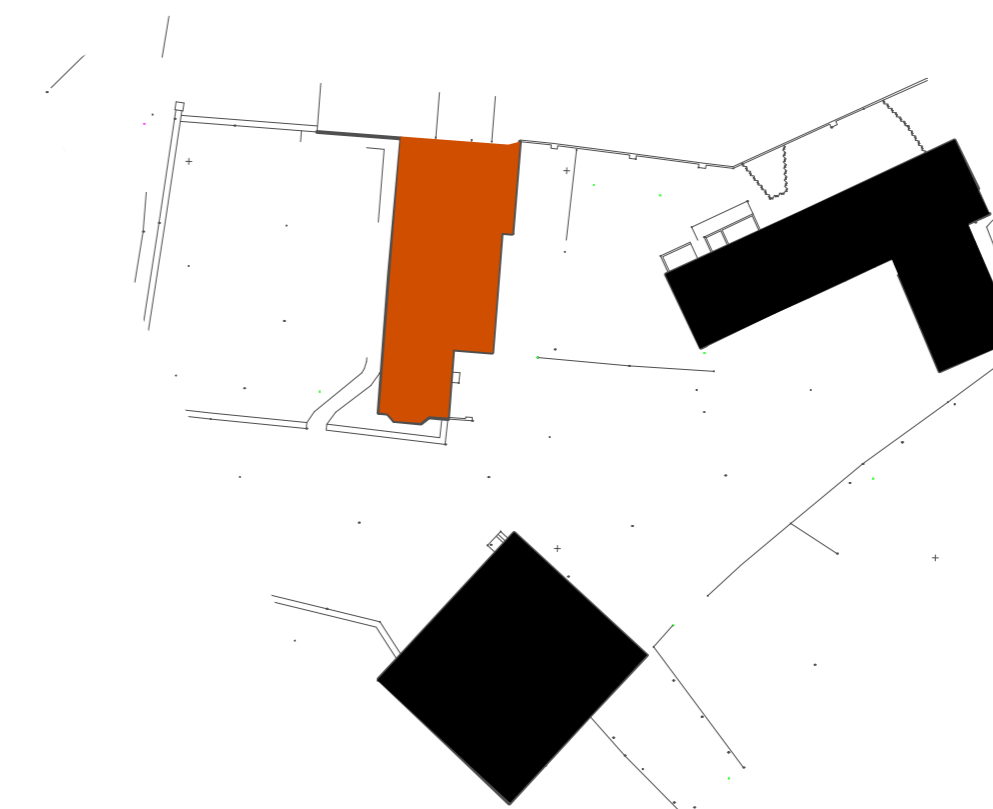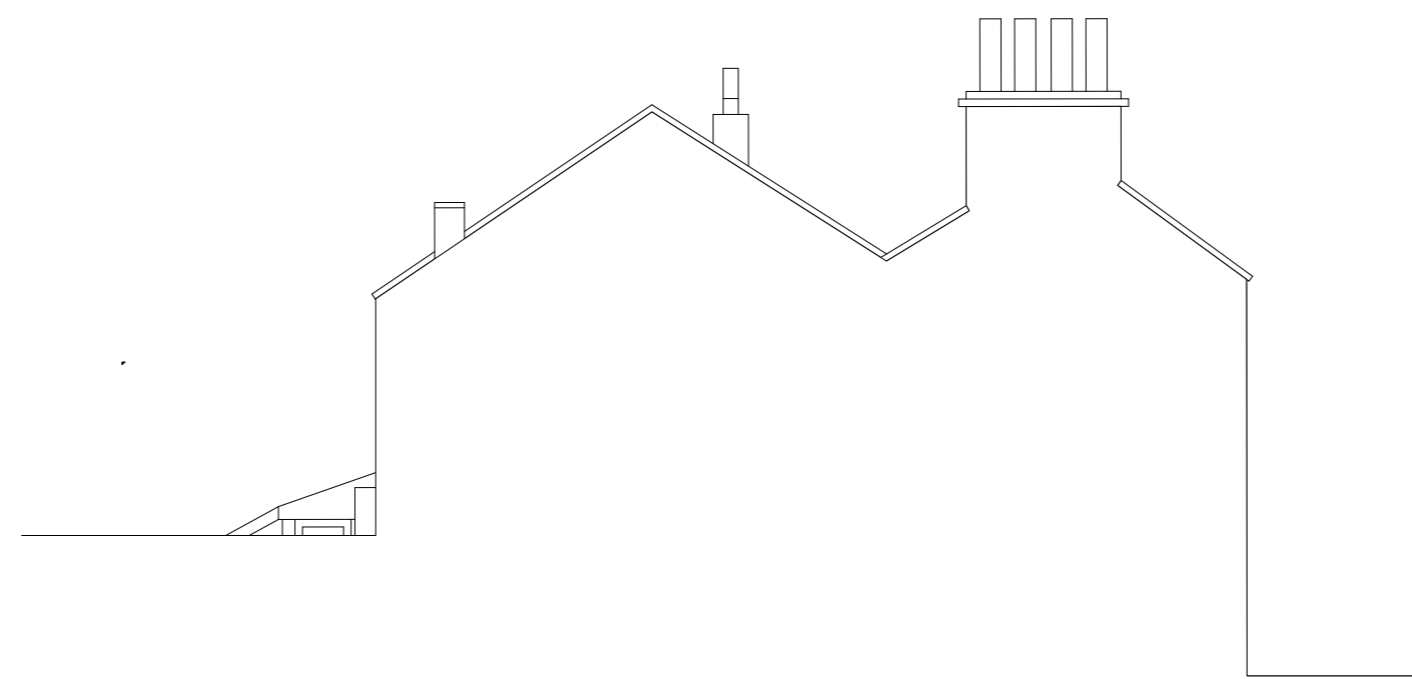

Revision	Description	Date	Check	Rev
----------	-------------	------	-------	-----



**RRA Architects Ltd**

Unit A7 Elmbridge Court  
Cheltenham Road East  
Gloucester  
GL3 1JZ

T 01432 278 707  
E enquiries@rraarchitects.com

[www.rraarchitects.com](http://www.rraarchitects.com)

London  
T 0203 130 0398

Hereford  
T 01432 278 707

Ludlow  
T 01584 519 747

Gloucestershire  
T 01242 269374

Client :

Sian Ellis

Project :

Villa Farm, Hewish  
Weston Supermare

Drawing Title :

Building 01 Existing Floor Plans

Status	Date	Drawn By
Planning	SEP 2021	SG
Drawing No.	Revision	Scale
4029 P(0)01		AS NOTED