



EXISTING ELEVATIONS & FLOOR PLANS

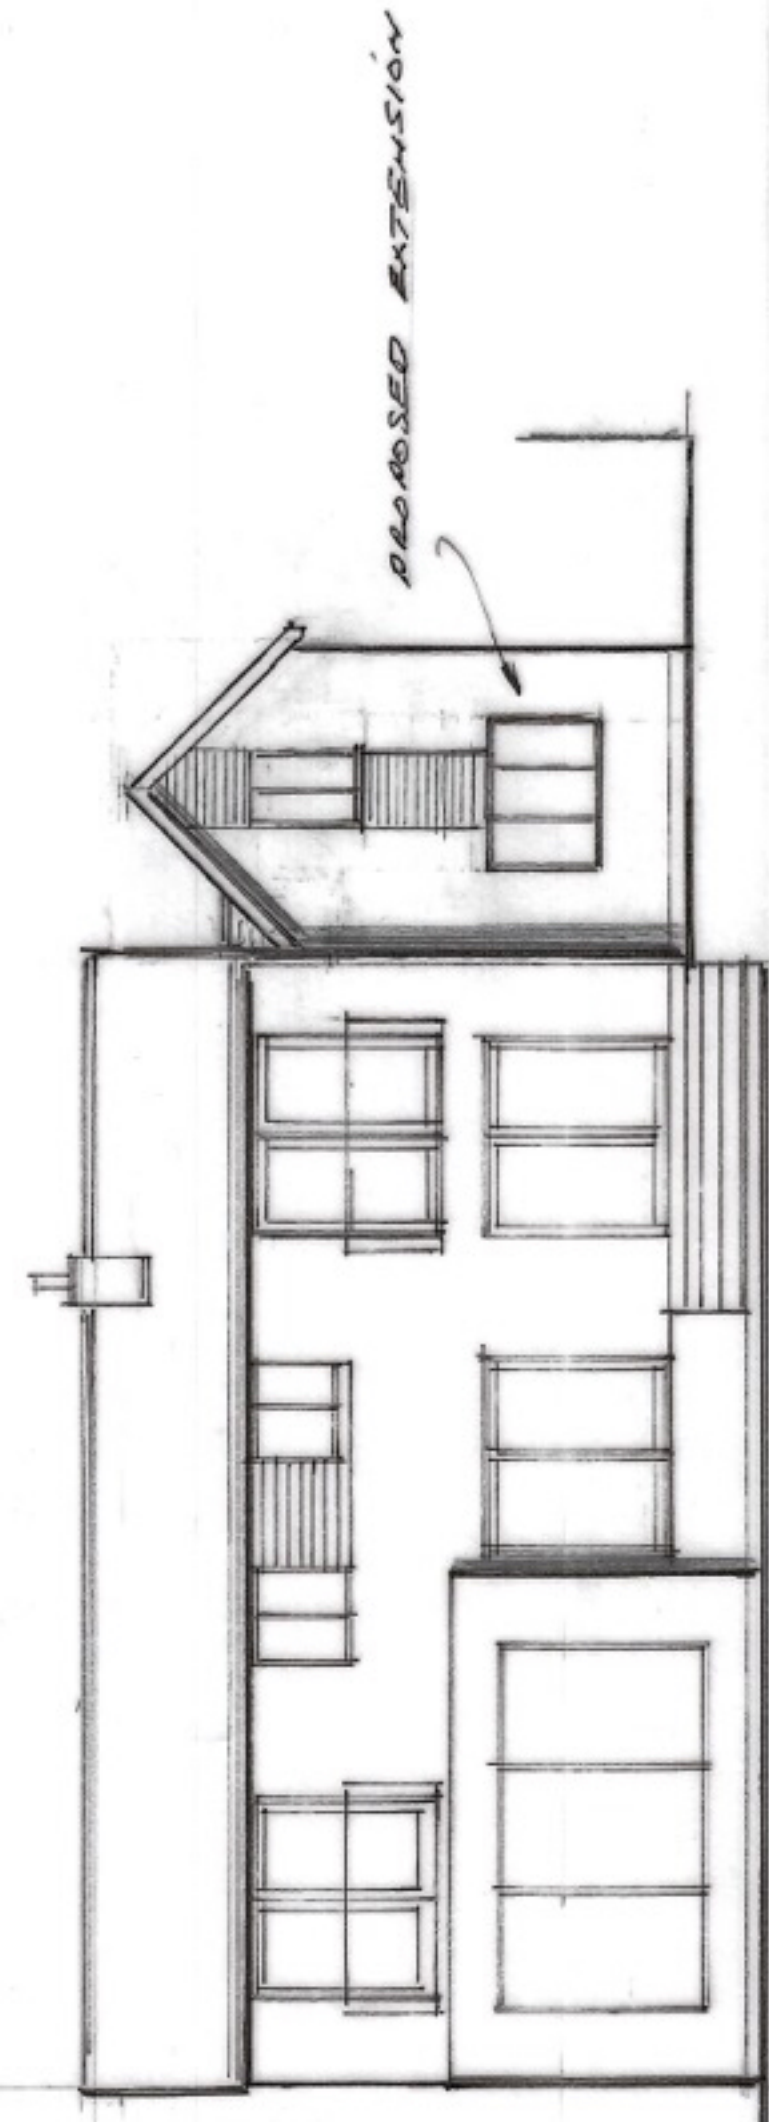

Proposed Rear Elevations

8, Carter Drive, Barford, Warwickshire, CV35 8ET

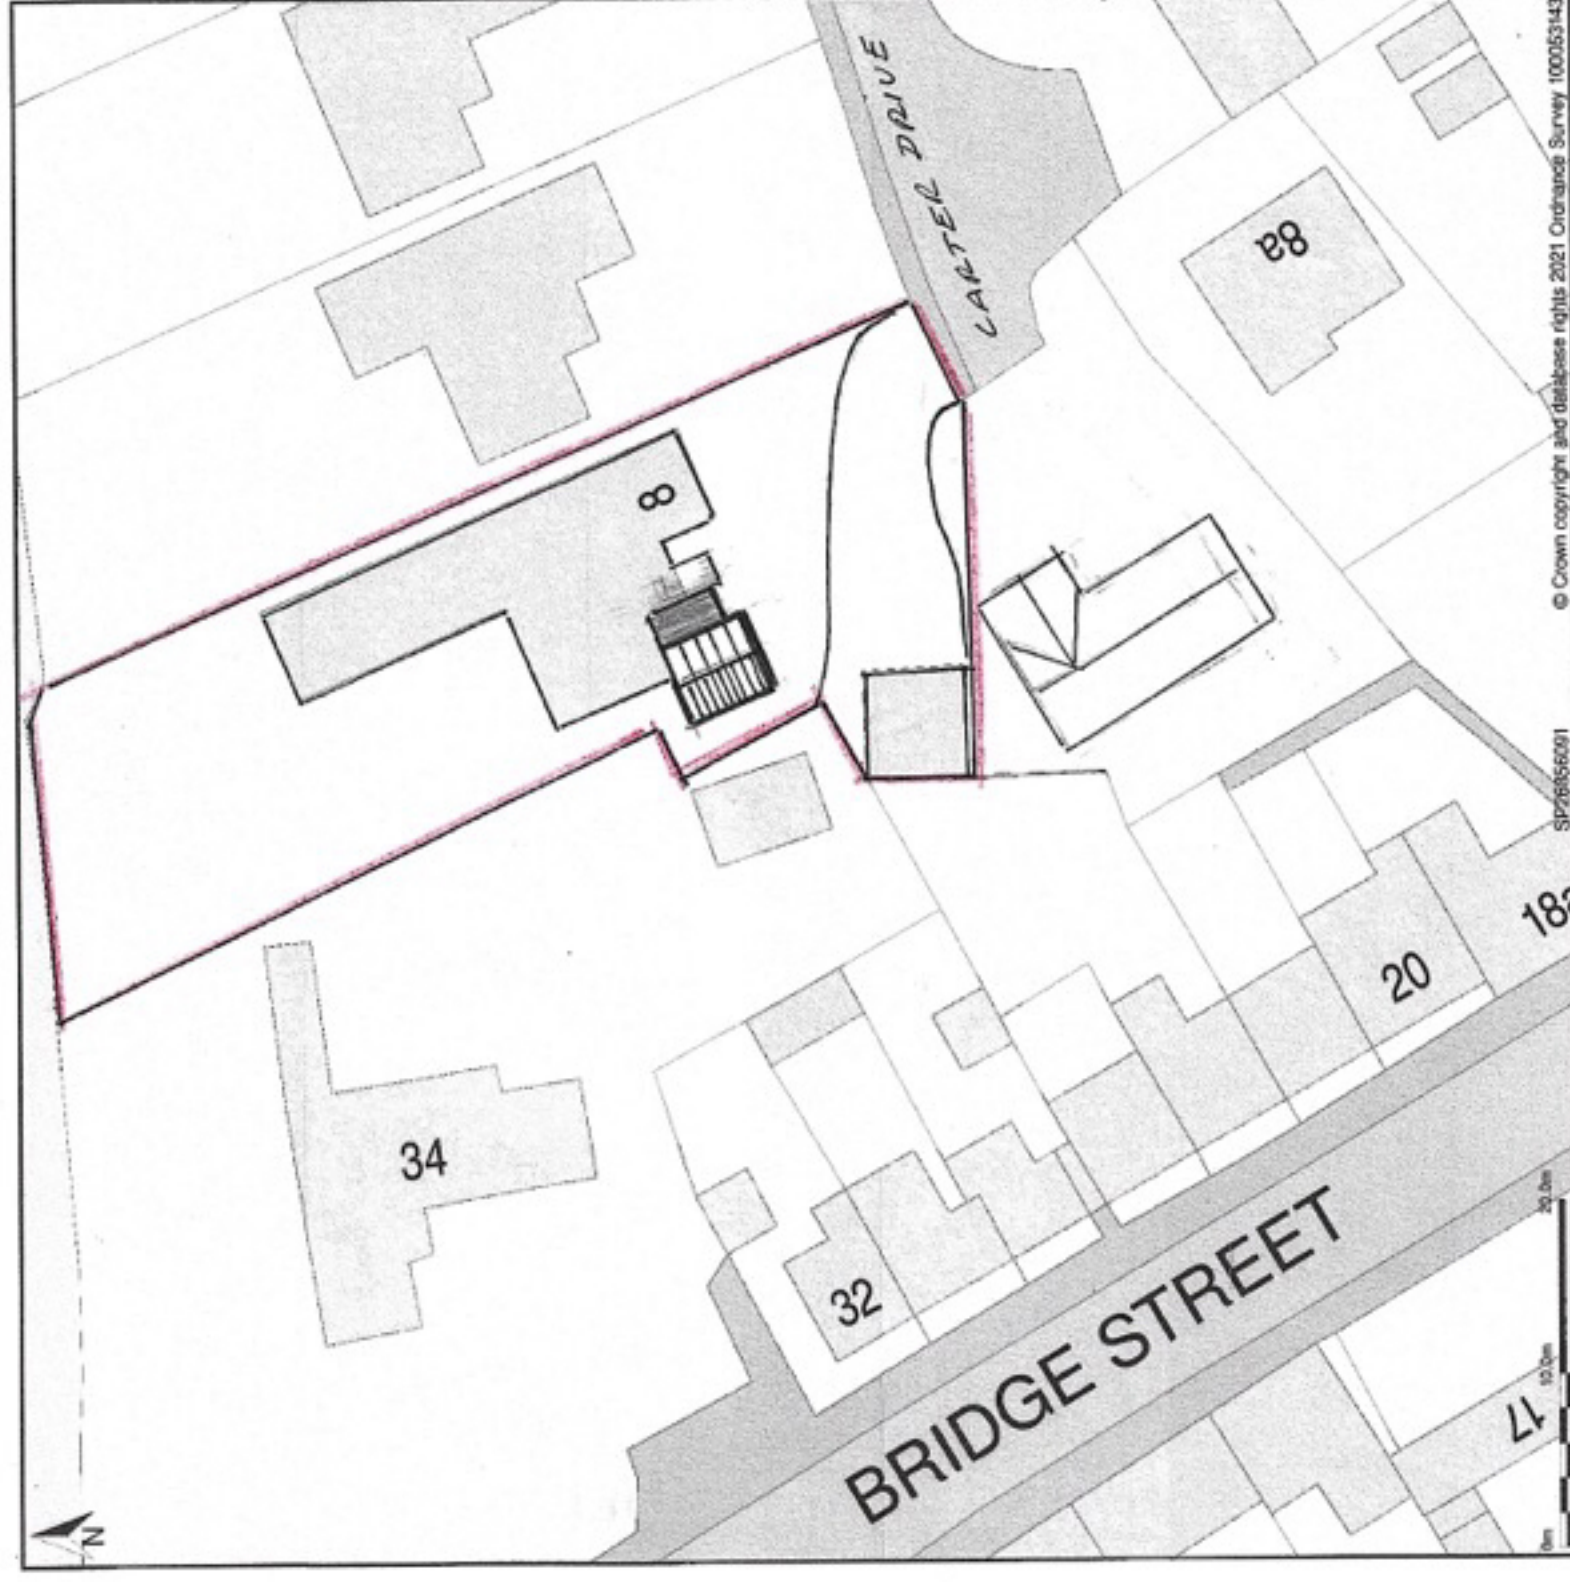

Site Plan 1/500

8, Carter Drive, Barford, Warwickshire, CV35 8ET



Location Plan 1/1250

**Rajkowski**  
ARCHITECTURE & BUILDING

Riverside Studio, Avonford Cottage, Bridge Street,  
Hampton Lacy, Warwickshire CV35 8BA  
Telephone: 01789 842202  
www.rajkowski.co.uk

JOB  
8 Carter Drive  
Barford  
CV35 8ET

TITLE  
Proposed  
Games Room &  
Bedroom

Date: **September 15th 2021**  
Scale: **1/50 1/100**  
Drawn: **ALB**  
DRAWING NUMBER: **674/2**