






Proposed Front Elevation

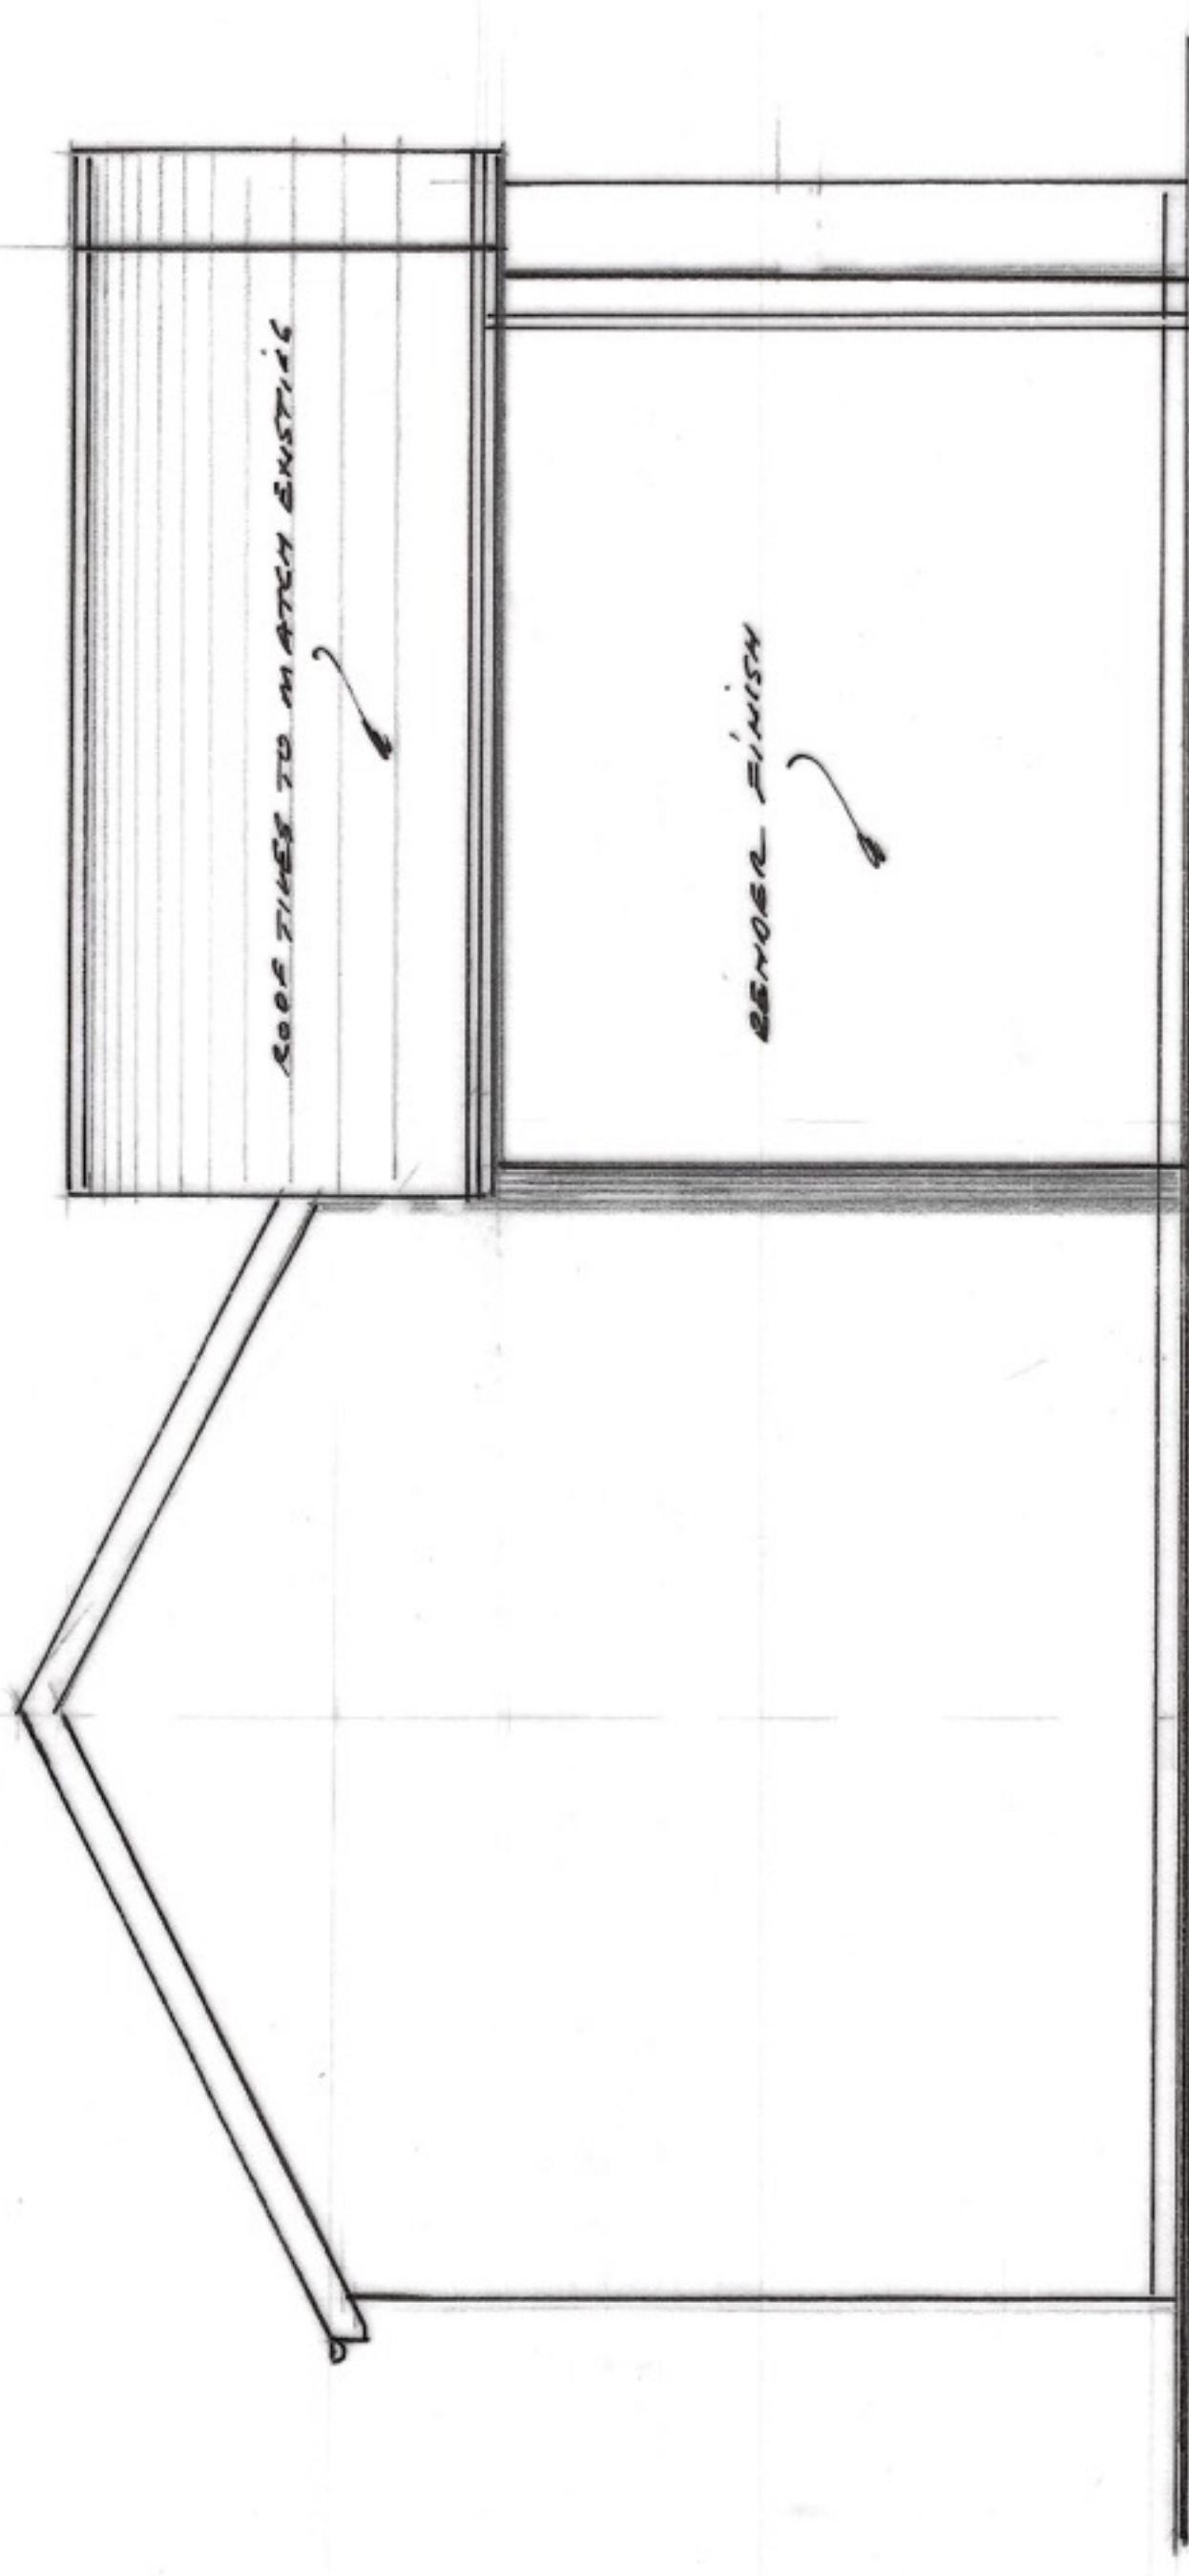

Proposed Side Elevation

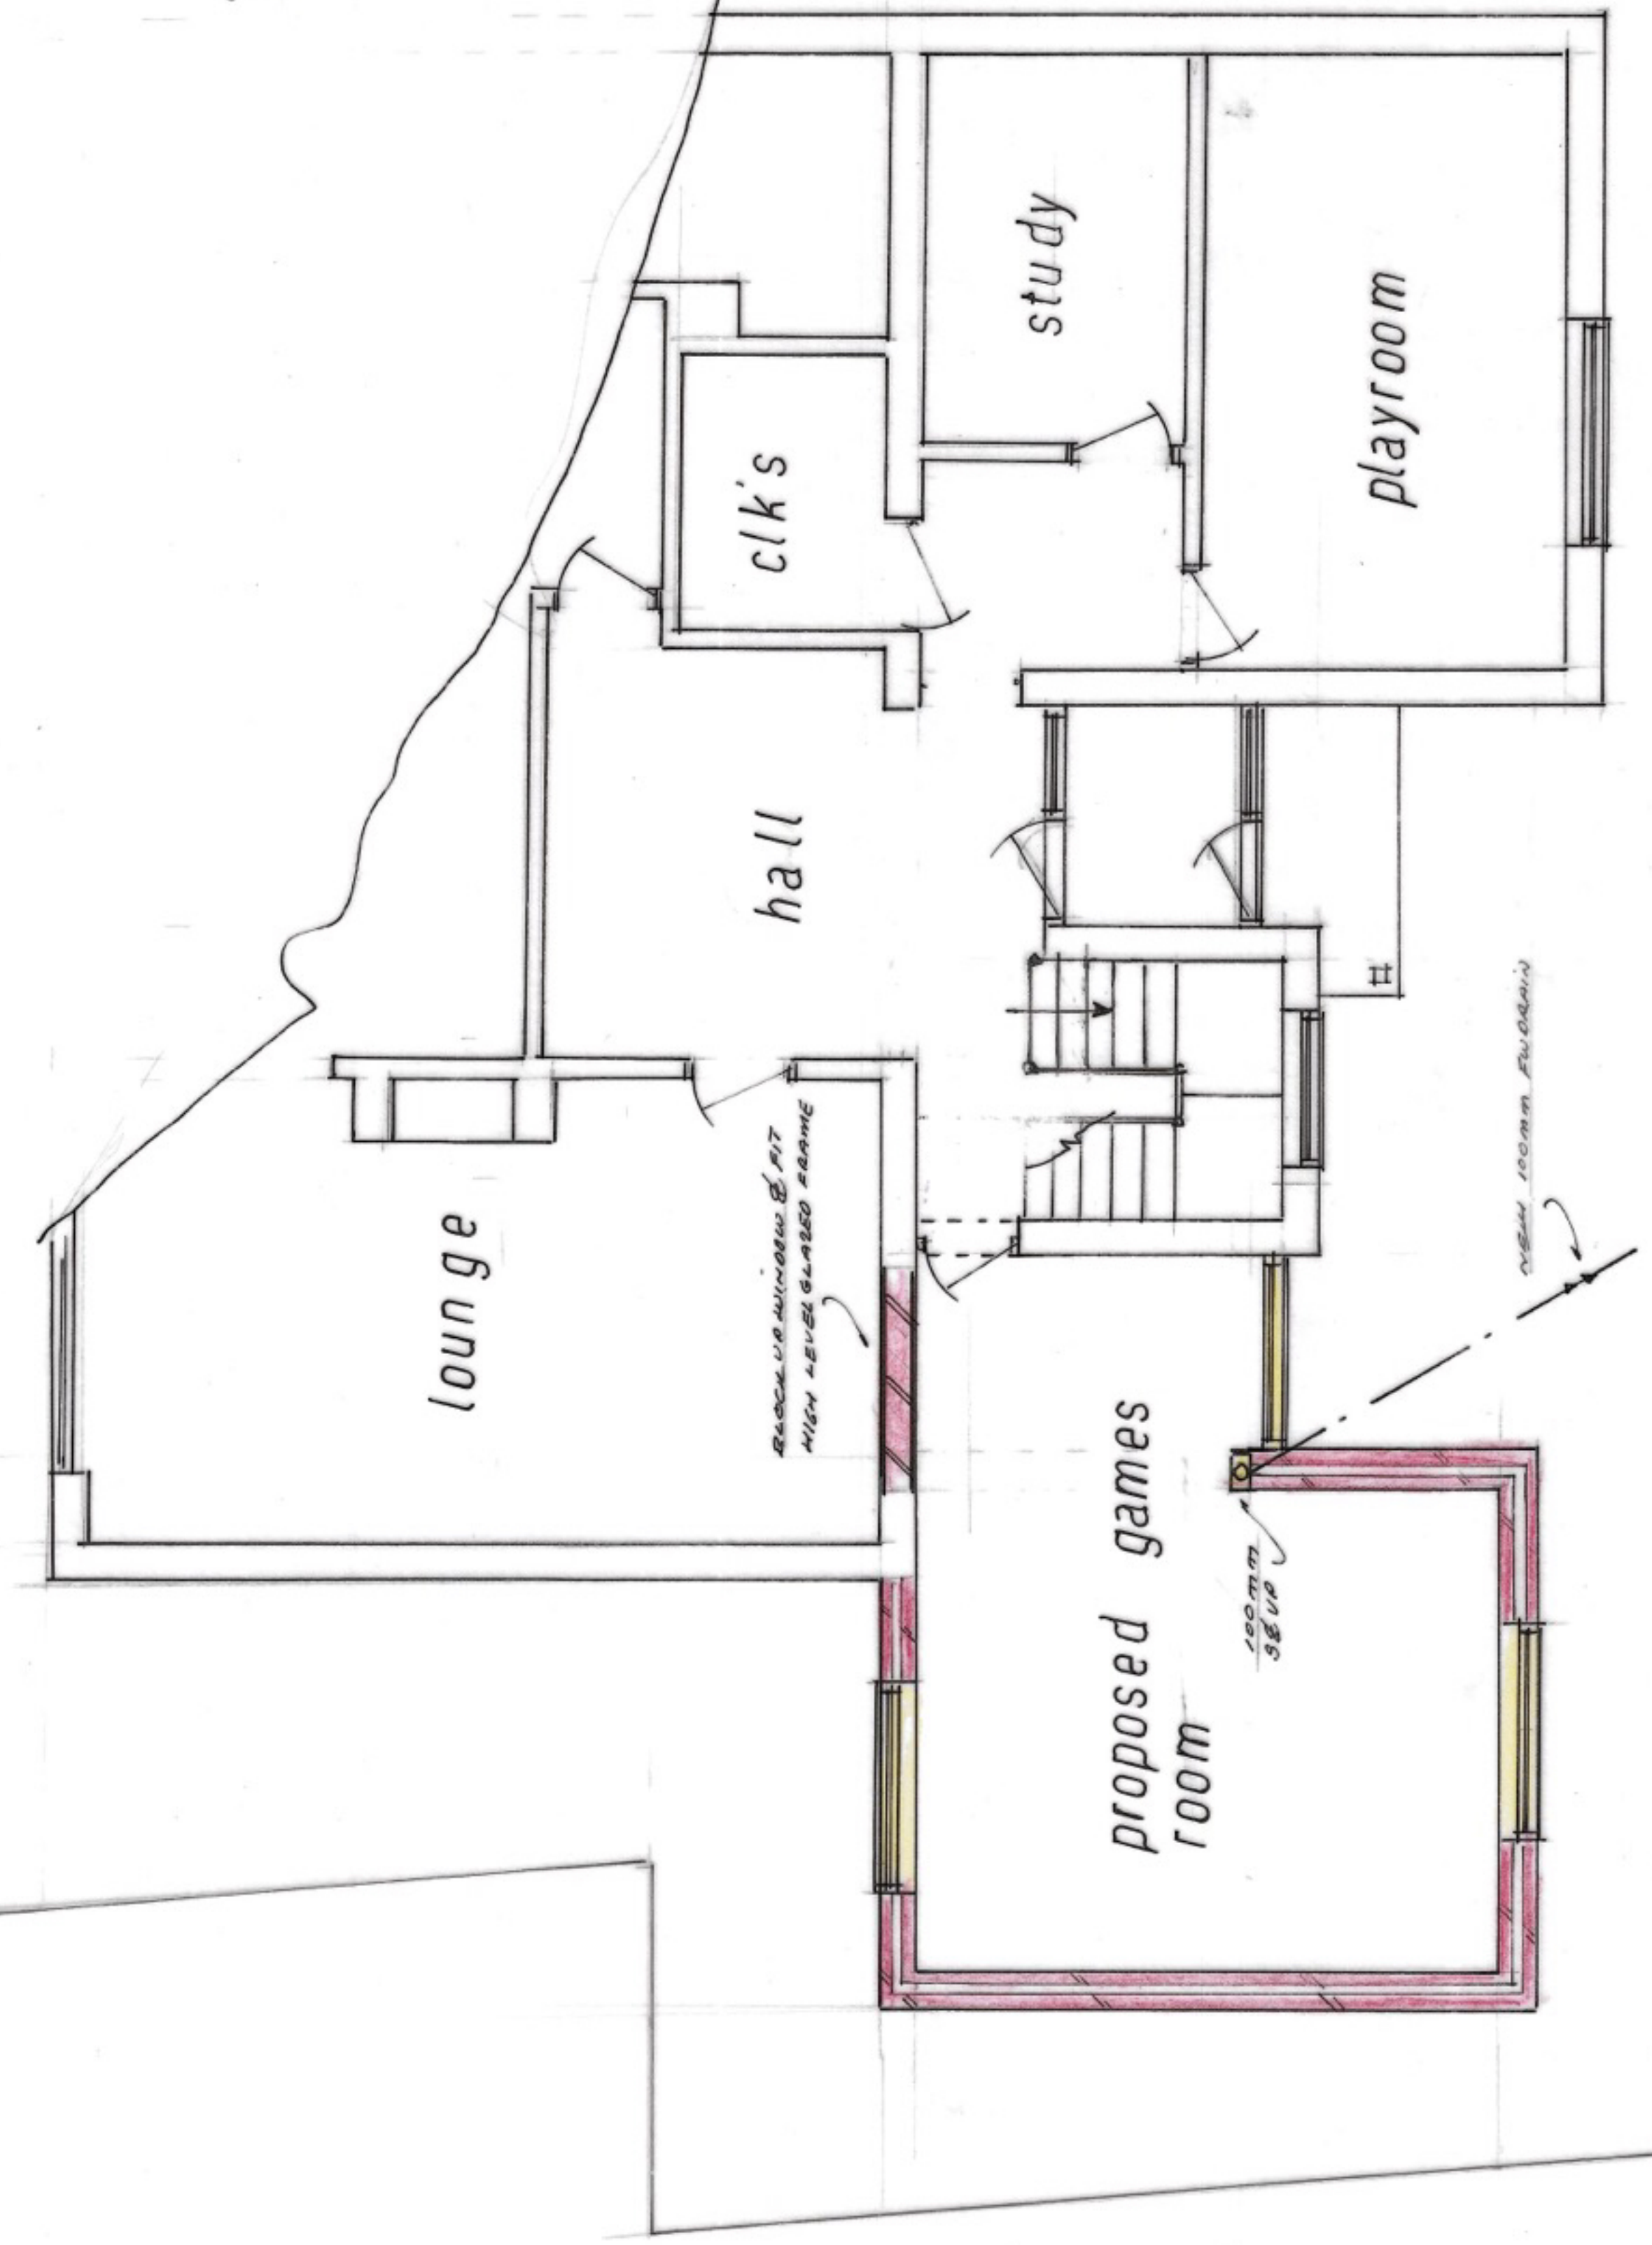

Proposed Ground Floor

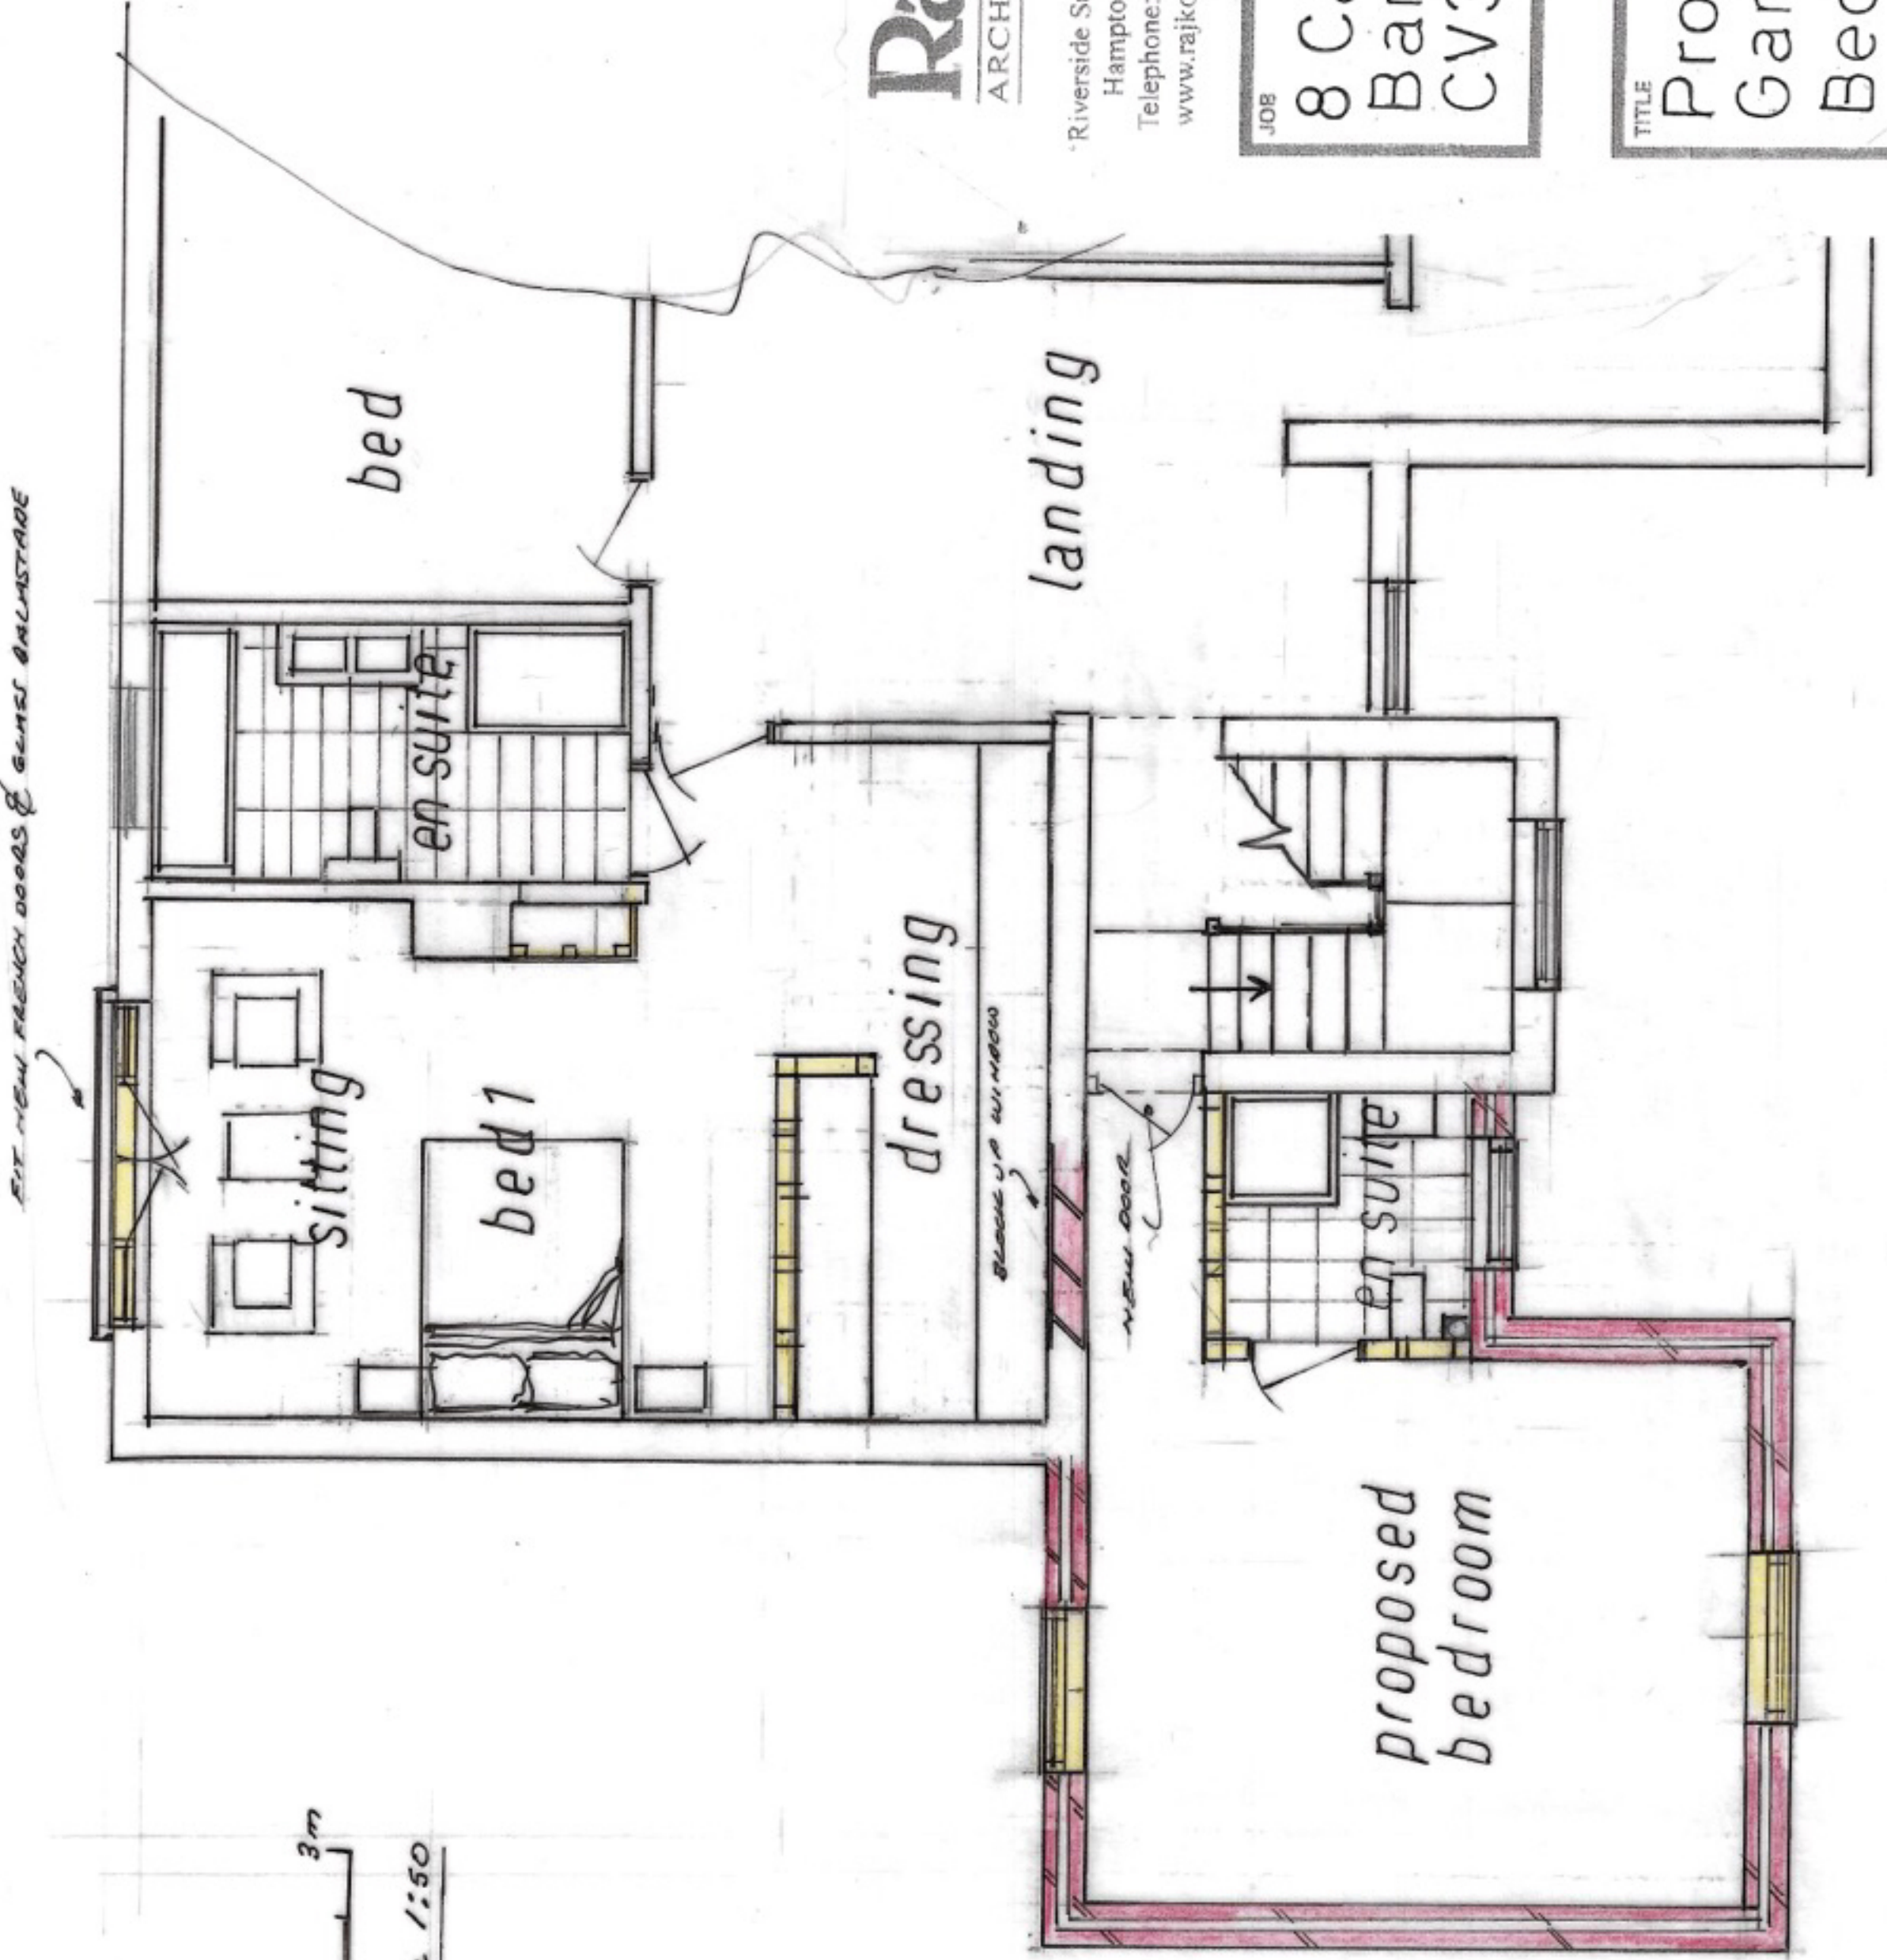

Proposed First Floor

**Rajkowski**  
ARCHITECTURE & BUILDING


Riverside Studio, Avonford Cottage, Bridge Street,  
Hampton Lucy, Warwickshire CV35 8BA  
Telephone: 01789 842202  
www.rajkowski.co.uk

JOB  
8 Carter Drive  
Barford  
CV35 8ET


TITLE  
Proposed  
Games Room &  
Bedroom

Date	Scale	Drawn
Sept 2021	1/50, 1/100	ABG
DRAWING NUMBER		674/1

EXISTING  
ELEVATIONS &  
FLOOR PLANS

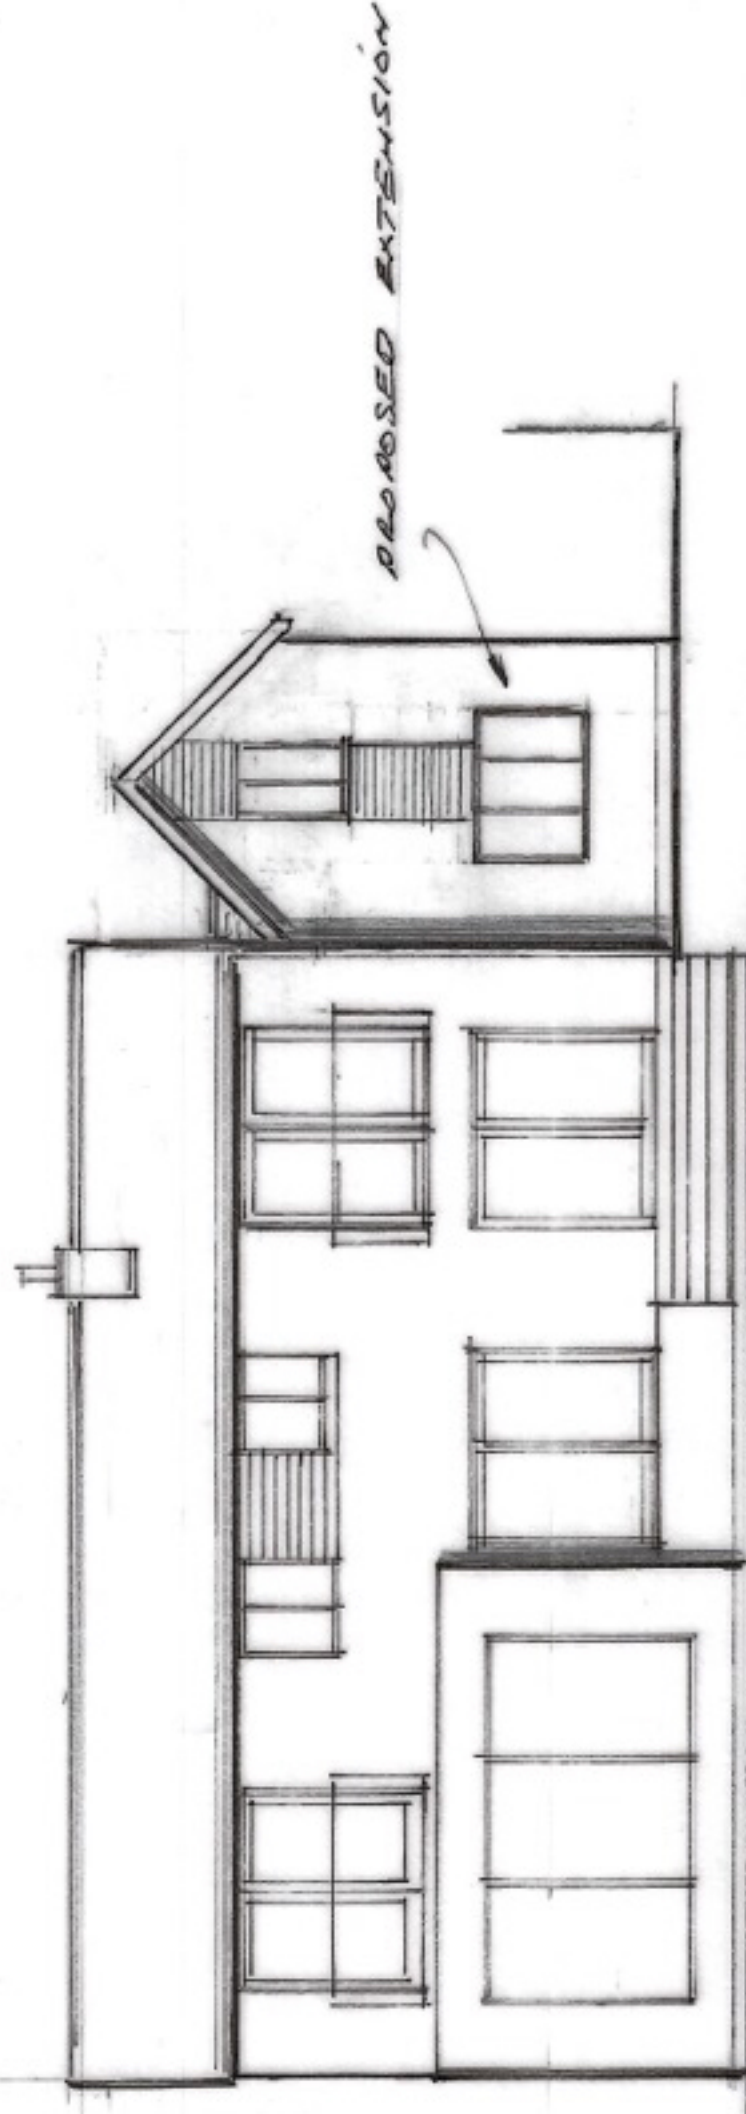

Proposed Rear Elevations

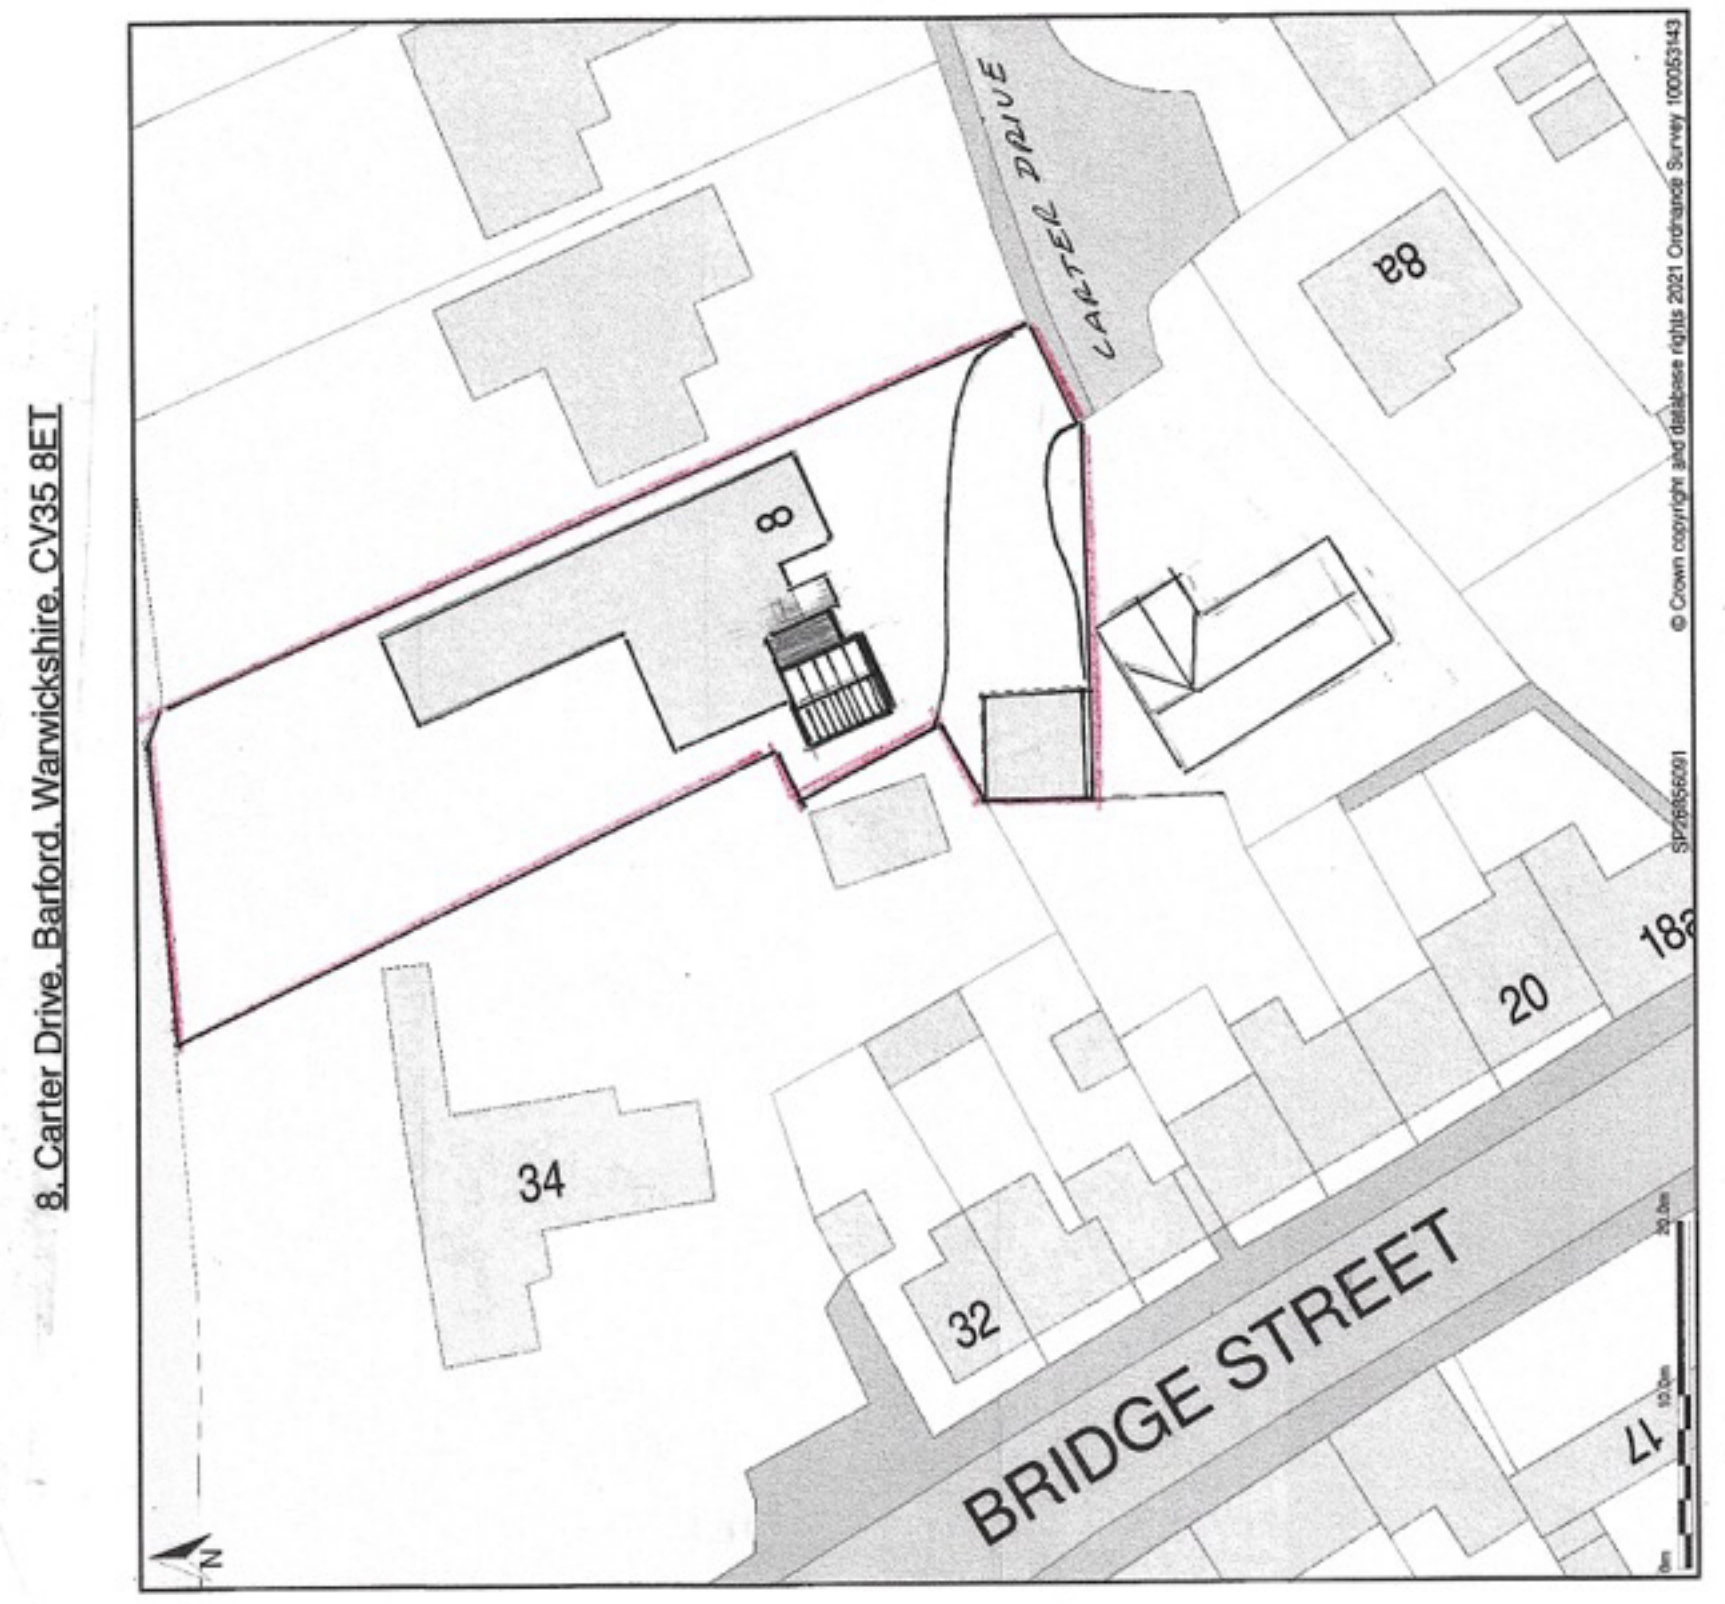

Site Plan 1/500



Location Plan 1/1250

**Rajkowski**  
ARCHITECTURE & BUILDING

Riverside Studio, Avonford Cottage, Bridge Street,  
Hampton Lacy, Warwickshire CV35 8BA  
Telephone: 01789 842202  
www.rajkowski.co.uk

JOB  
8 Carter Drive  
Barford  
CV35 8ET

TITLE  
Proposed  
Games Room &  
Bedroom

Date  
Sept 2021  
Scale  
1/50 1/100  
Drawn  
AEL  
DRAWING  
NUMBER  
674/2