



EXISTING GROUND FLOOR PLAN:

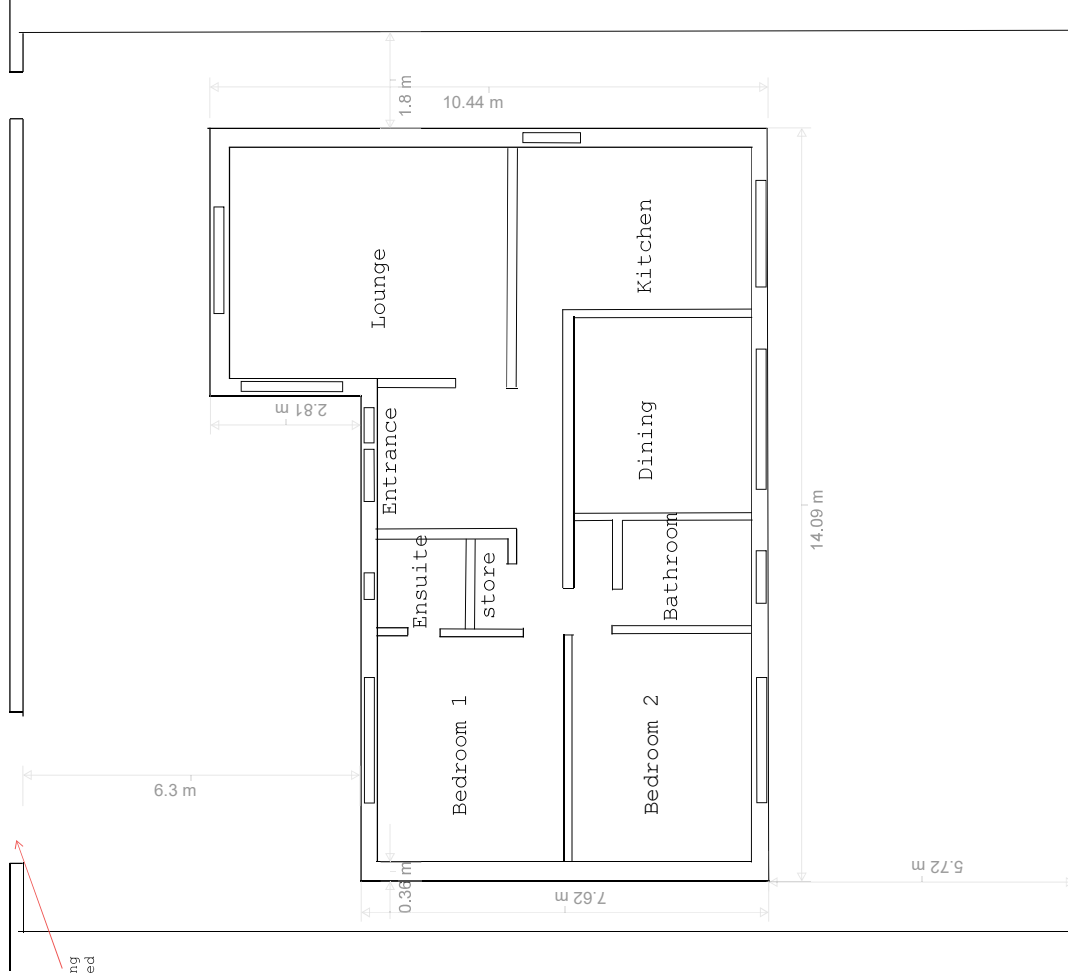

Dimensions of existing openings to be checked on site

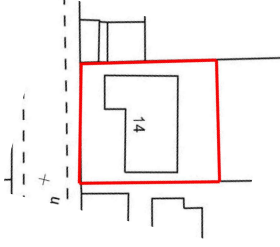

14 Eastfield Road,
Leamington Spa,
CV32 4EX

Drawing Title:
Existing Floor Plan

Date: 3 January 2022

Number + Revision:
Number 1

Size: A3
Scale: 1:100