




**PROPOSED EAST ELEVATION:**

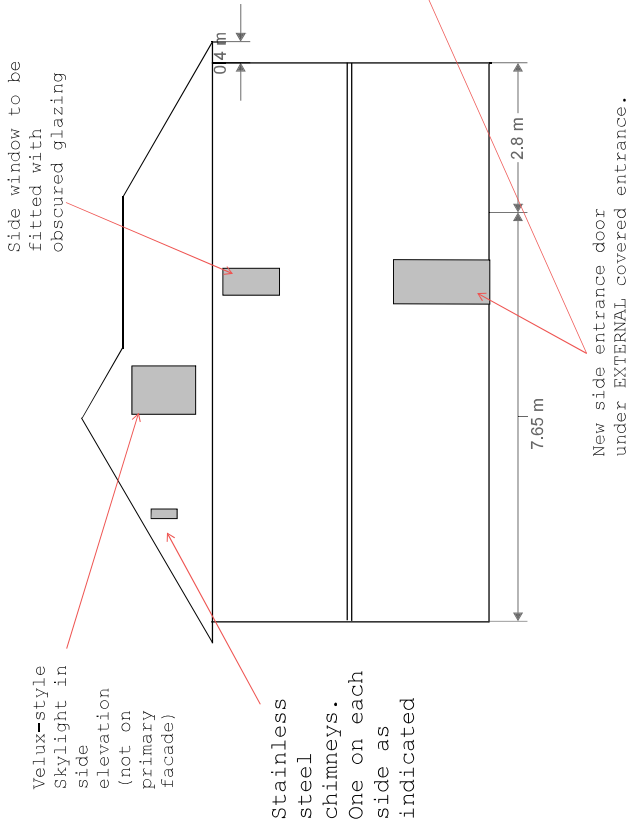


**PROPOSED FRONT ELEVATION:**

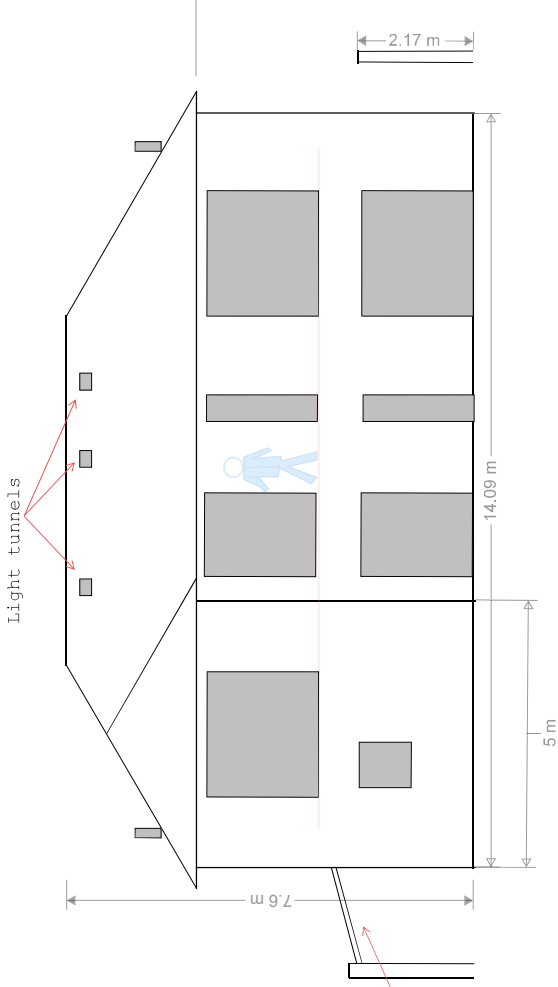

**PROPOSED WEST ELEVATION:**

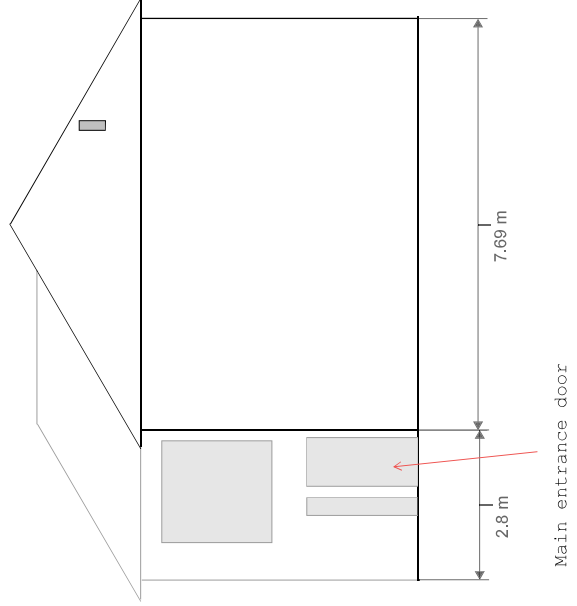

**PROPOSED REAR ELEVATION:**

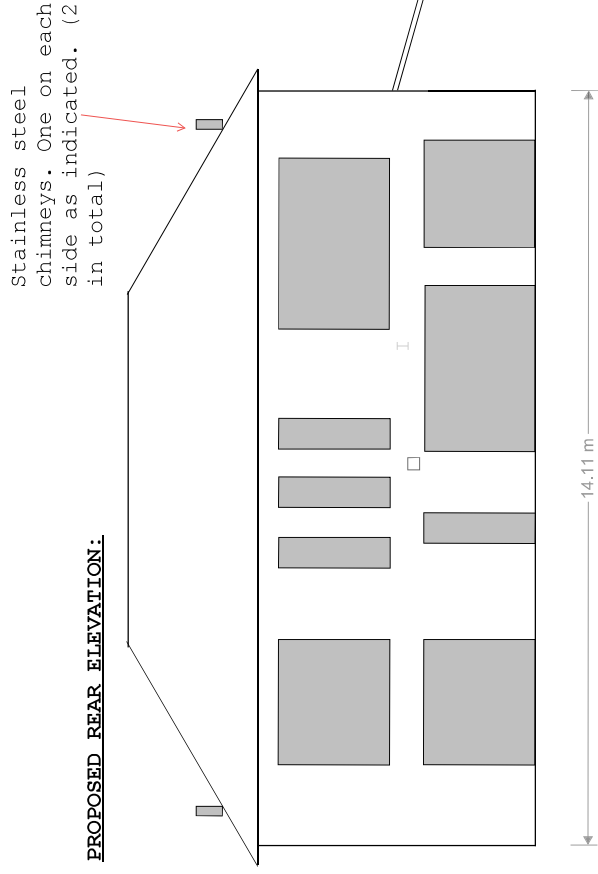

**MATERIALS**

1. All elevations to be finished in high quality, white, smooth finish, concrete based render.
2. Roof to finished in natural slate.
3. Windows to be black aluminium with clear glazing.
4. Covered entrance to be covered using the existing roof tiles.

14 Eastfield Road,  
Leamington Spa,  
CV32 4EX

Drawing Title:  
Proposed elevations

Date: 3 January 2022

Number + Revision:  
Number 6

Size: A3  
Scale: 1:100