

14 Eastfield Road,
Leamington Spa,
CV32 4EX


Drawing Title:
Proposed floor plans

Date: 3 January 2022

Number + Revision:
Number 8

Size: A3
Scale: 1:100

PROPOSED FIRST FLOOR PLAN:

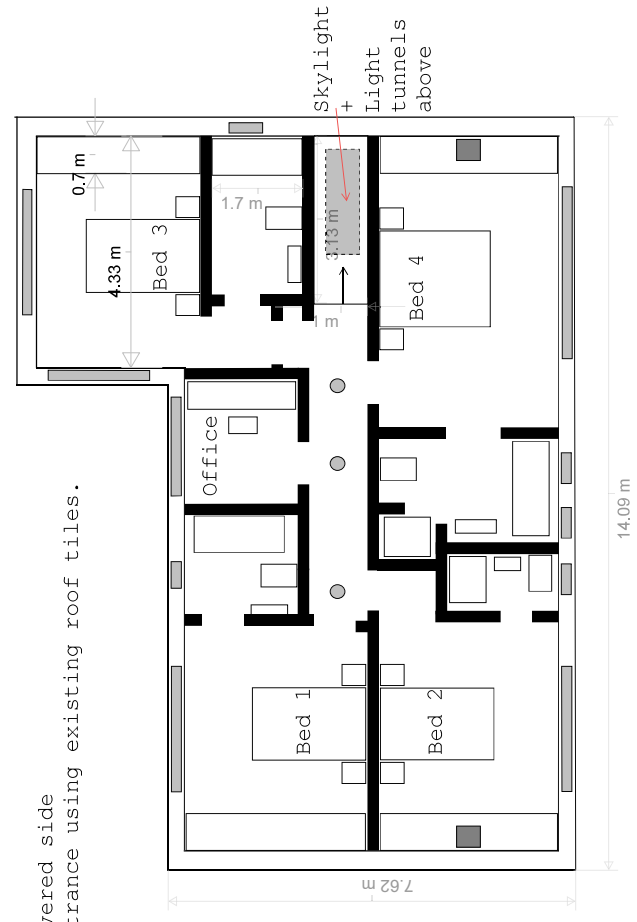

PROPOSED GROUND FLOOR PLAN:

