




EXISTING EAST ELEVATION:

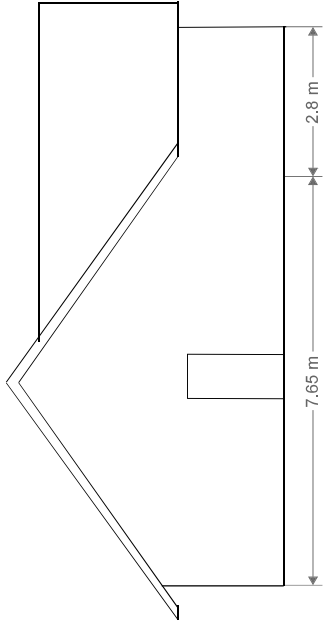


EXISTING FRONT ELEVATION:

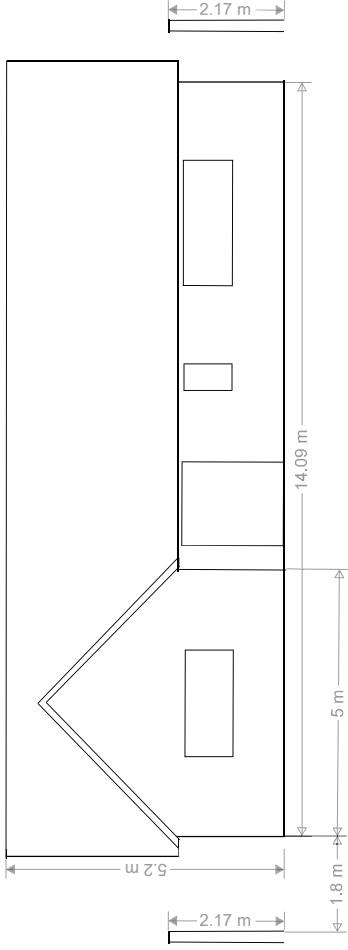

EXISTING WEST ELEVATION:

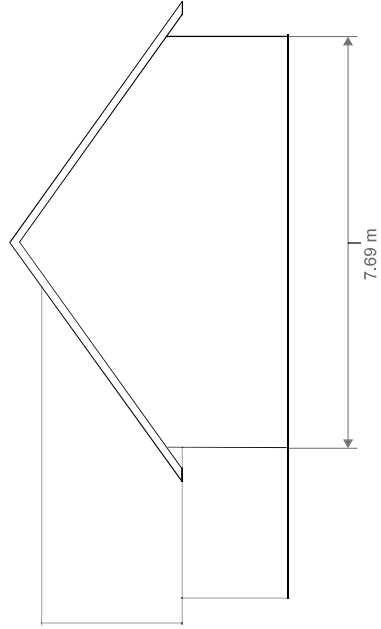

EXISTING REAR ELEVATION:

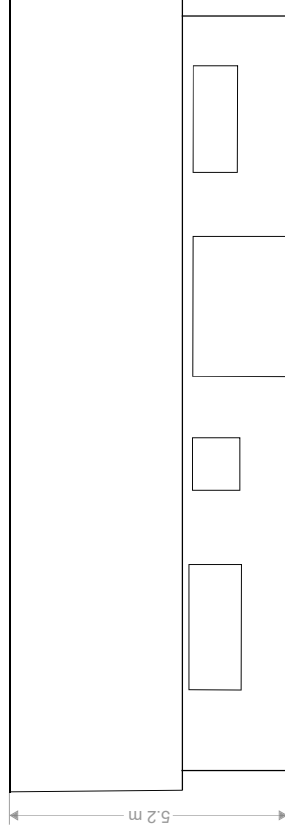

MATERIALS

1. Existing modern brick walls.
2. Existing concrete roof tiles.
3. Existing windows white uPVC.

14 Eastfield Road,
Leamington Spa.
CV32 4EX

Drawing Title:
Existing elevations

Date: 3 January 2022

Number + Revision:
Number 2

Size: A3
Scale: 1:100