




PROPOSED DEMOLITION ELEMENTS EAST ELEVATION:

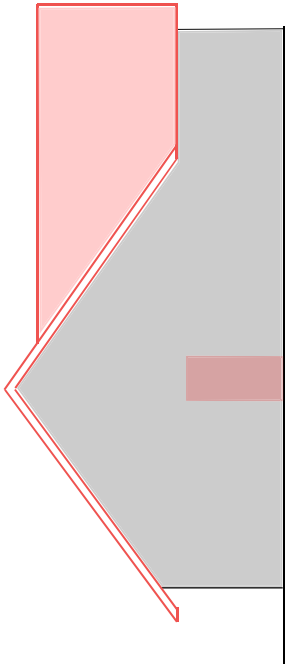



PROPOSED DEMOLITION ELEMENTS FRONT ELEVATION:

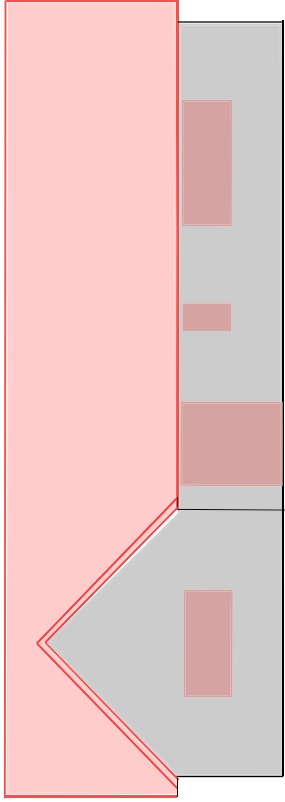

PROPOSED DEMOLITION ELEMENTS WEST ELEVATION:

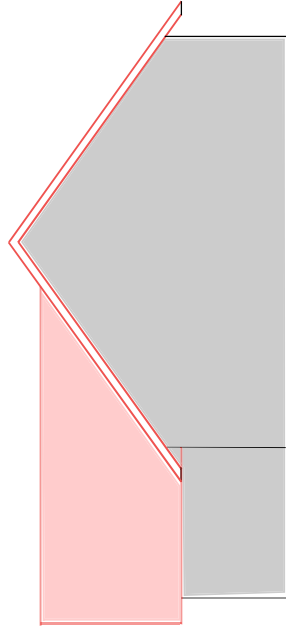

PROPOSED DEMOLITION ELEMENTS REAR ELEVATION:

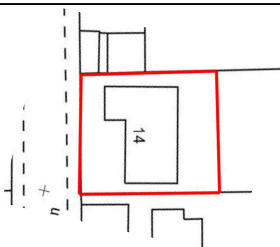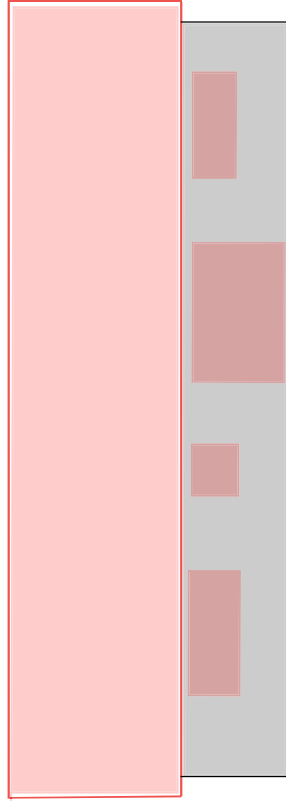

KEY

Red = proposed element for demolition

Grey = proposed element for retention

NB. Boundary walls not included on drawing for ease. Refer to separate drawing.

14 Eastfield Road, Leamington Spa. CV32 4EX

Drawing Title: Proposed Elements of Demolition

Date: 3 January 2022

Number + Revision: Number 5

Size: A3
Scale: 1:100