


**SITE LOCATION PLAN
 AREA 4 HA
 SCALE 1:1250 on A4
 CENTRE COORDINATES: 480090, 138604**

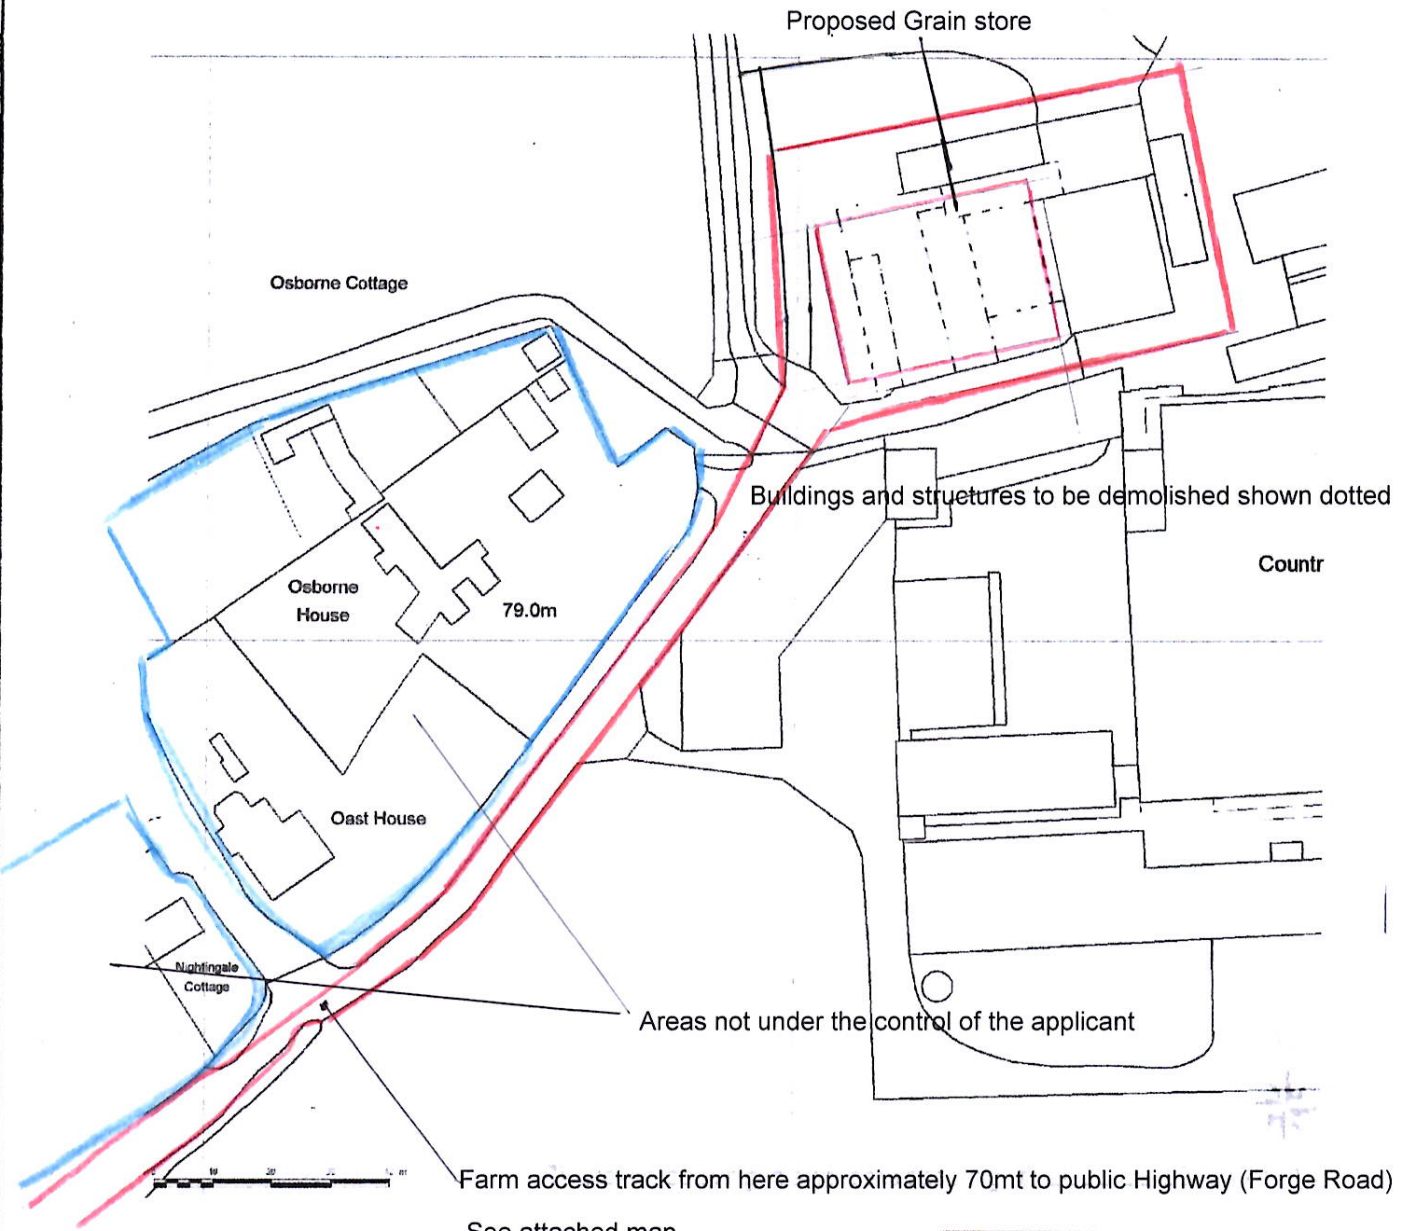

See attached map

Rural Associates
 Project Co-ordination
 Yapton Lodge North End Road
 Yapton West Sussex BN18 0DT
 Tel 01243 555420 e-mail ruralass@freenet.co.uk

Title Proposed New Grain store at Osbourne Farm Forge Road Kingsley Bordon GU35 9LW		Client Messer's GP & DK Marshall Osbourne Farm Forge Road Bordon Hants GU35 9LW
Scale 1.1250	Date 02/07/21	Drag No RA/21/17 SITE PLAN



Imagery ©2021 CNES / Airbus, Getmapping plc, Infoterra Ltd & Bluesky, Maxar Technologies, The GeoInformation Group, Map data ©2021 20 m

Measure distance

Total distance: 69.08 m (226.63 ft)