


. BLOCK/SITE PLAN  
 AREA 130m x 130m A3  
 SCALE 1:500  
 CENTRE COORDINATES: 480119, 138667

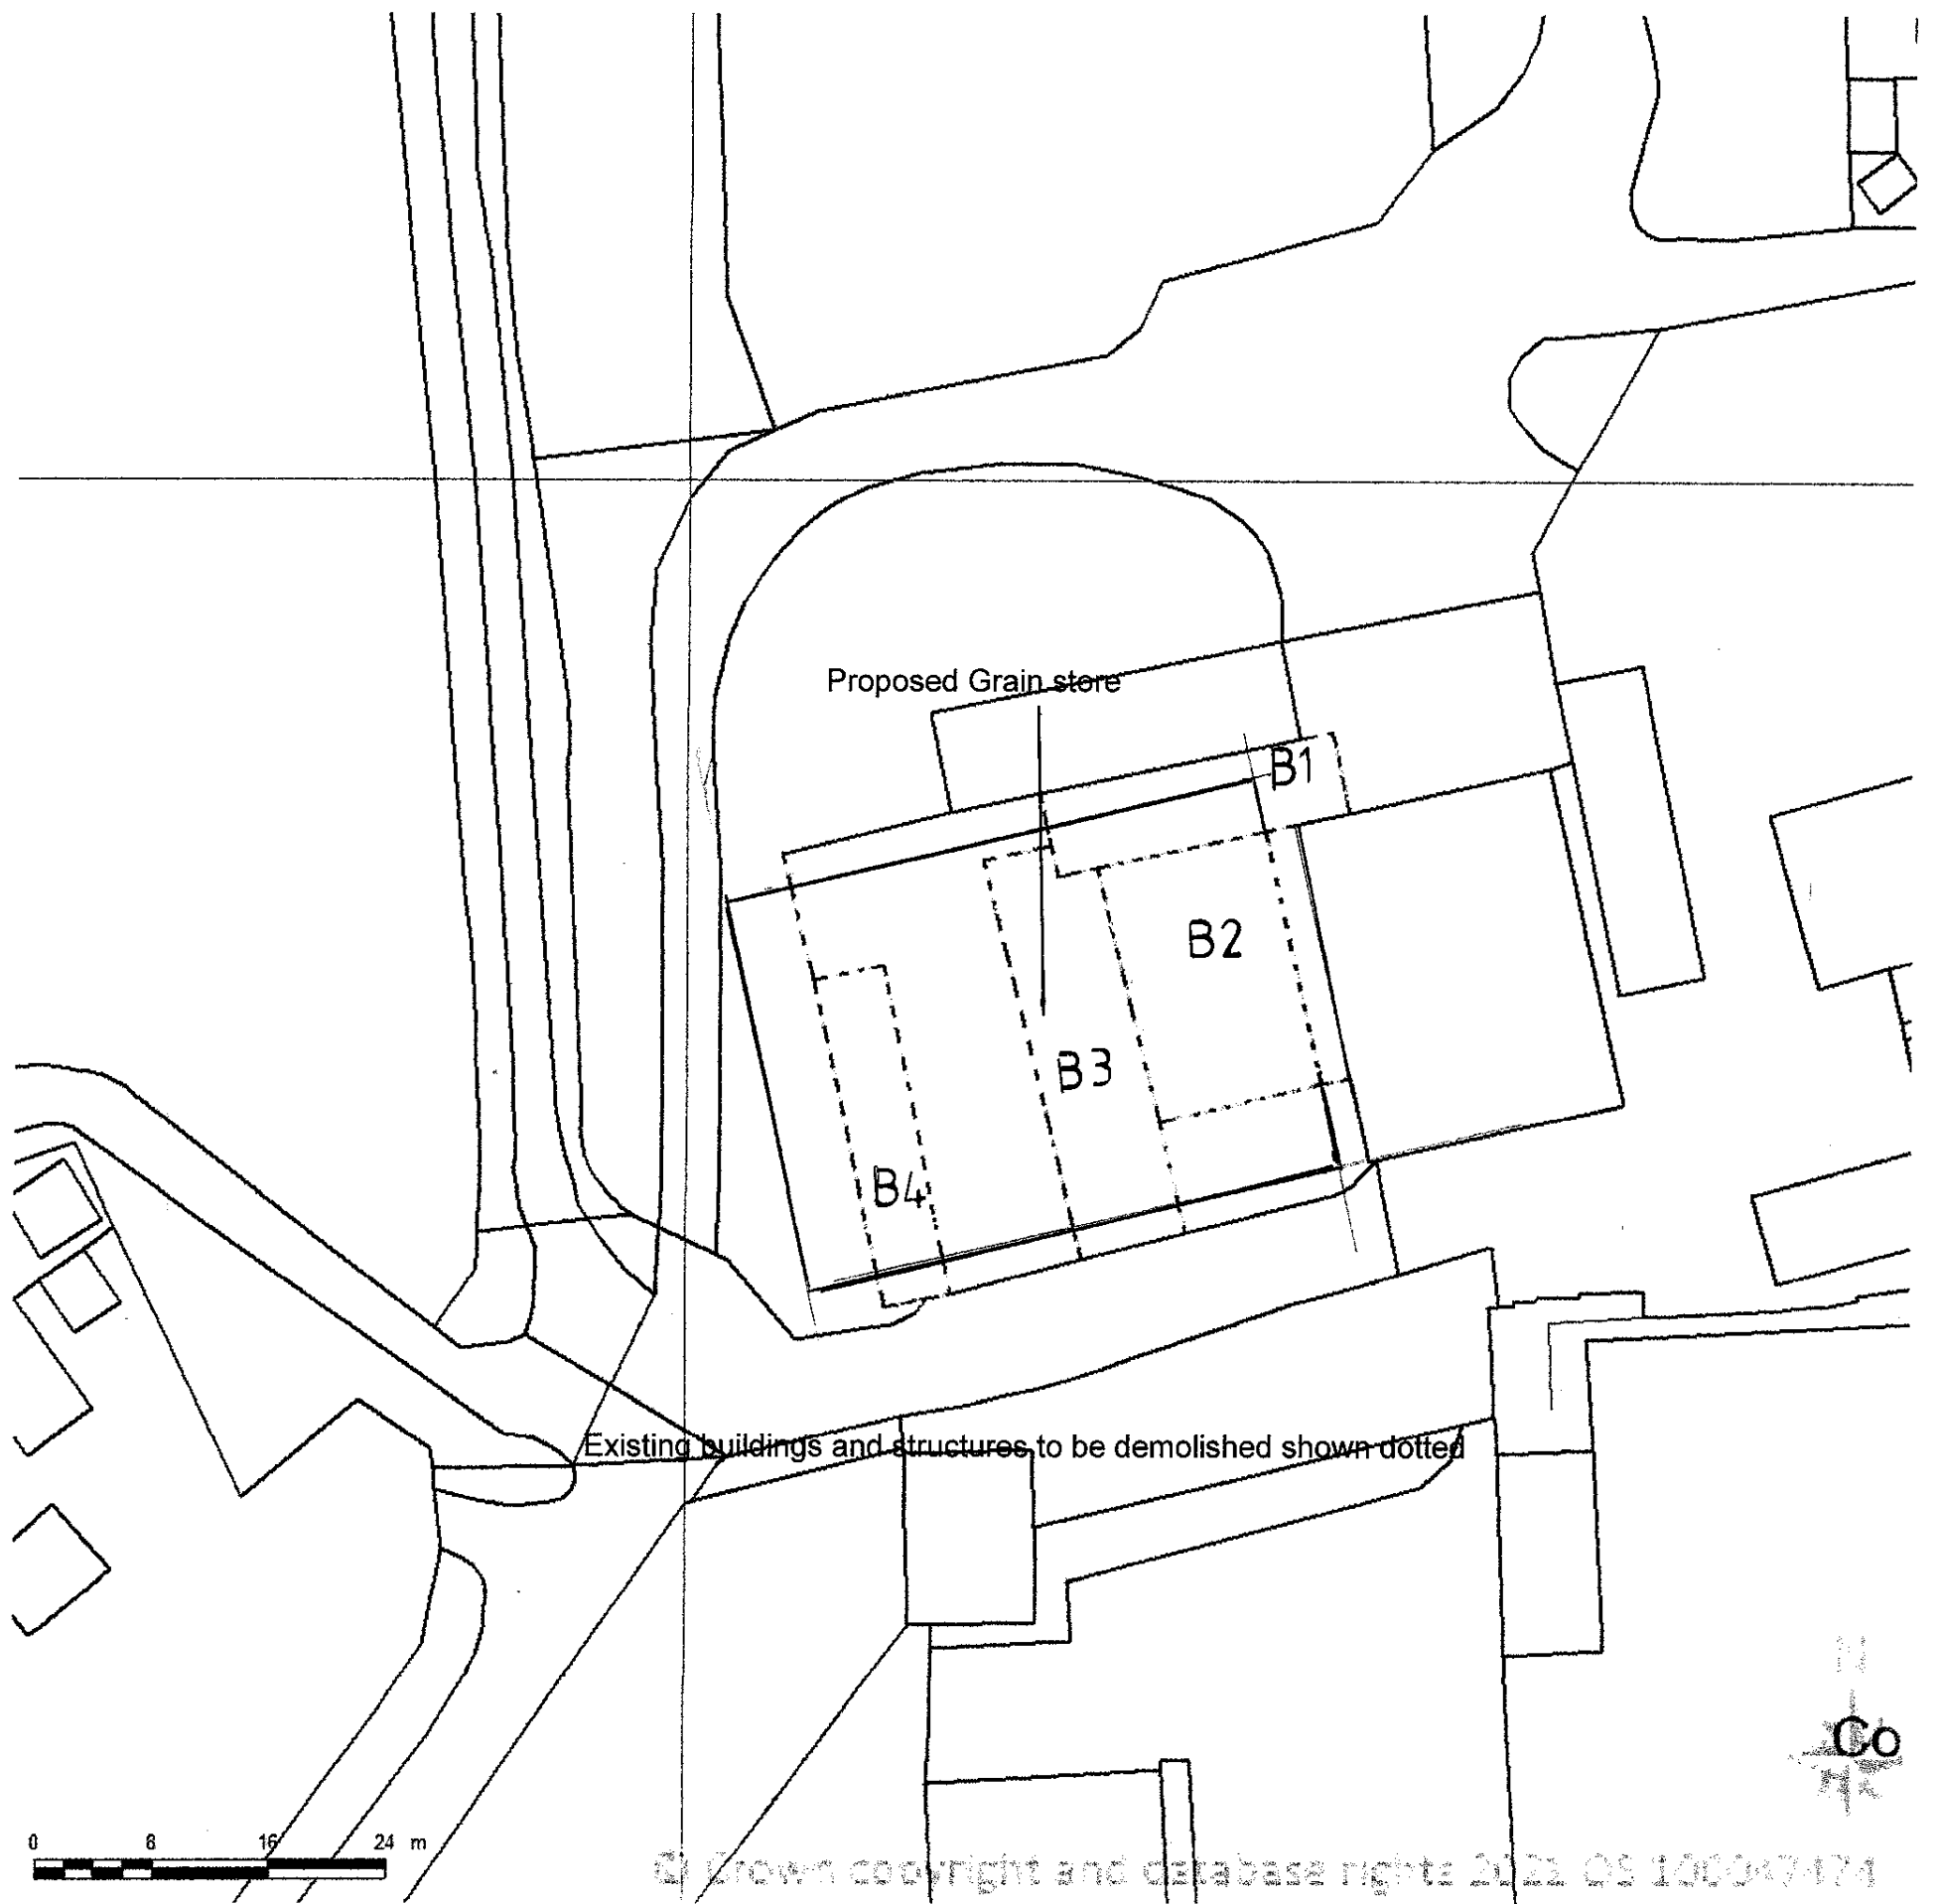

Existing buildings and structures to be demolished shown dotted

Co

© Crown copyright and database rights 2021 OS 100047474

**Rural Associates**  
 Planning Project Co-ordination  
 Agricultural and Rural  
 Yapton Lodge North End Road  
 Yapton West Sussex BN18 0DT  
 Tel 01243 555420 e-mail [ruralass@freenet.co.uk](mailto:ruralass@freenet.co.uk)

<b>Title</b> Proposed Grain storage building at Osbourne farm Kingsley Bordon GU35 9LW		<b>Client</b> Messer's GP & DK Marshall Osbourne Farm Kingsley Bordon GU35 9LW
<b>Scale 1. 500</b>	<b>Date 20/07/21</b>	<b>Drag No RA/21/10 BLOCK PLAN</b>