

CLIENT \_\_\_\_\_  
 STRUCTURAL ENGINEER \_\_\_\_\_  
 SERVICES ENGINEER \_\_\_\_\_  
 CONSULTANT \_\_\_\_\_

KEY PLAN \_\_\_\_\_

NOTES:  
 DO NOT SCALE. FIGURED DIMENSIONS ONLY TO BE TAKEN FROM THIS DRAWING. CHECK DIMENSIONS ON SITE AND REPORT DISCREPANCIES TO THE ARCHITECT.  
 THIS DRAWING IS PROTECTED BY COPYRIGHT.  
 ALL AREAS HAVE BEEN MEASURED FROM CURRENT DRAWINGS. THEY MAY VARY BECAUSE OF (EG) SURVEY, DESIGN DEVELOPMENT, CONSTRUCTION TOLERANCES, STATUTORY REQUIREMENTS OR RE-DEFINITION OF THE AREAS TO BE MEASURED.

1 ENLARGED SOUTH ELEVATION (OXFORD STREET)  
 1:100


2 ENLARGED WEST ELEVATION (GREAT TITCHFIELD STREET)  
 1:100

P1	29.11.21	First Issue	AJH	DB
Rev.	Date	Comment	Drawn	Checked

Issue Purpose  
**PRELIMINARY**  
 tp bennett  
 One America Street London SE1 0NE | +44 (0)20 2408 2000 | www.tpbennt.com

Project  
**UK House**  
 162-164 Oxford Street  
 London, W1 1NN  
 Drawing Title  
**Levels 1 to 5**  
**Enlarged Elevations**  
**Sheet 1 of 2**

Drawn	Date	Scale @ A1	Alt. Ref.
AJH	29.11.21	1:100	File
tp bennett Project No.	Drawing Number	Rev	
UKH-TPB-DR-AR-01026	P1		

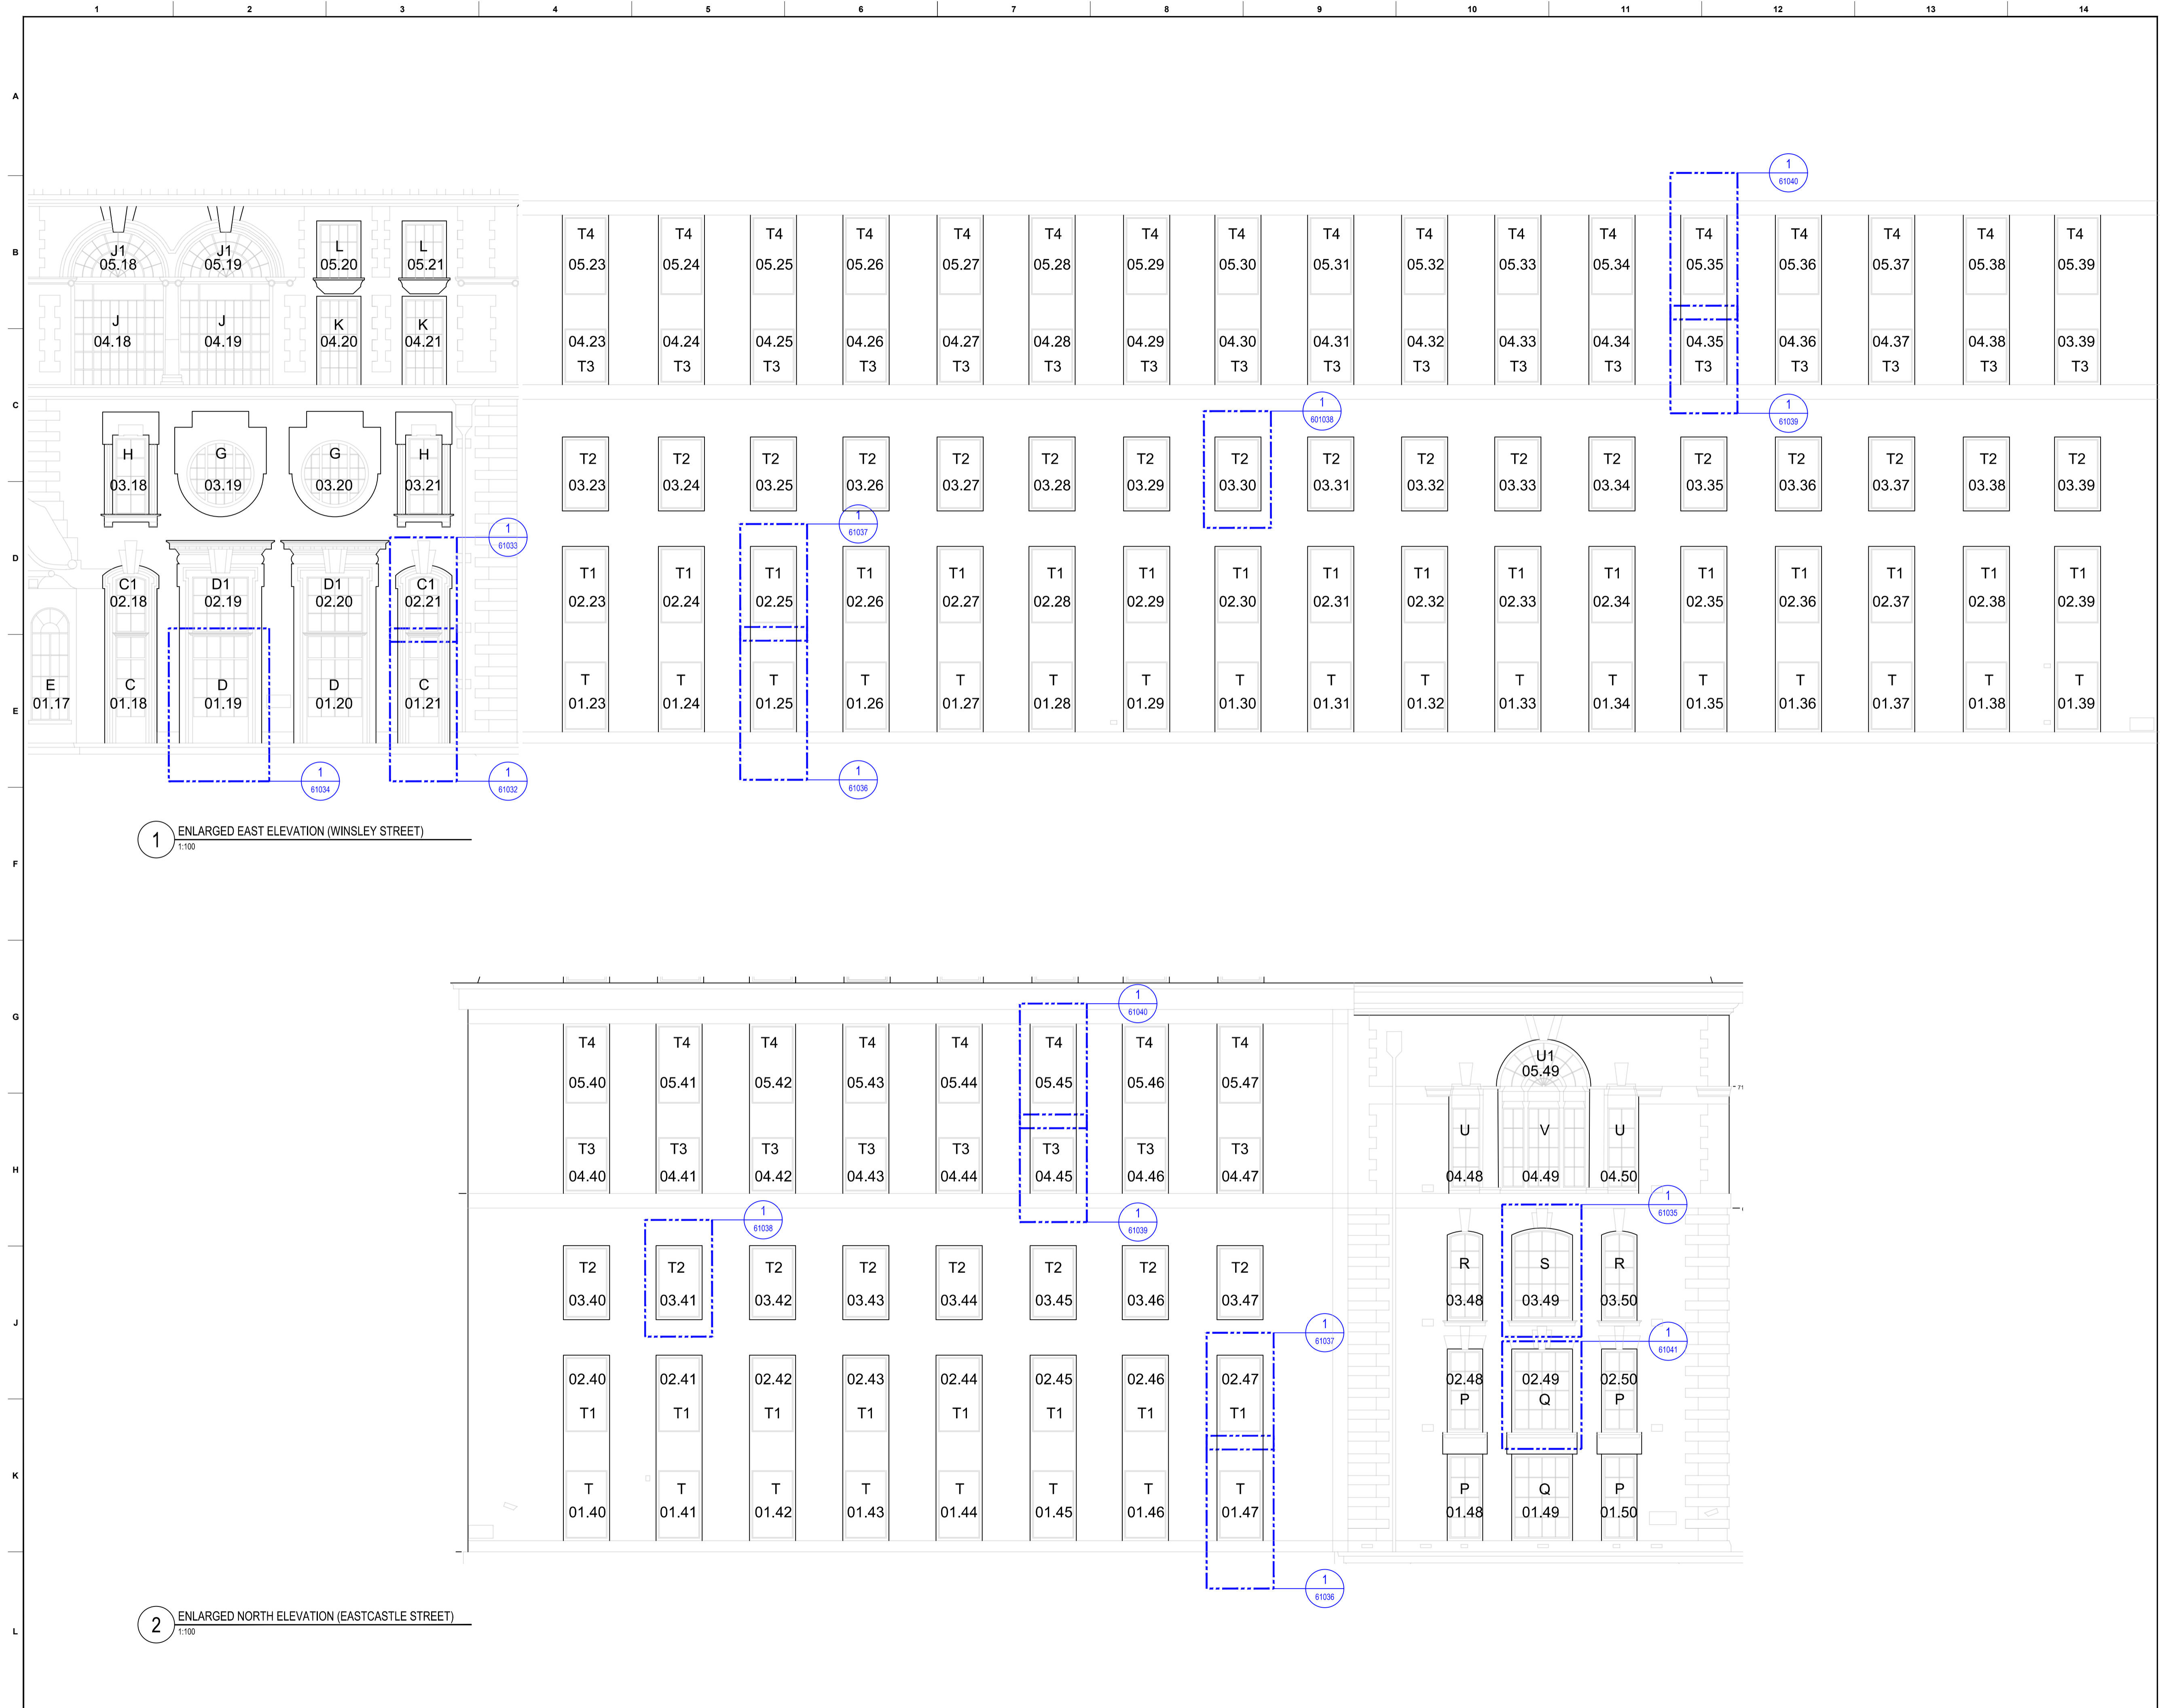

CLIENT \_\_\_\_\_  
 STRUCTURAL ENGINEER \_\_\_\_\_  
 SERVICES ENGINEER \_\_\_\_\_  
 CONSULTANT \_\_\_\_\_  
 KEY PLAN \_\_\_\_\_

NOTES:  
 DO NOT SCALE. FIGURED DIMENSIONS ONLY TO BE TAKEN FROM THIS DRAWING. CHECK DIMENSIONS ON SITE AND REPORT DISCREPANCIES TO THE ARCHITECT.  
 THIS DRAWING IS PROTECTED BY COPYRIGHT.  
 ALL AREAS HAVE BEEN MEASURED FROM CURRENT DRAWINGS. THEY MAY VARY BECAUSE OF (EG) SURVEY, DESIGN DEVELOPMENT, CONSTRUCTION TOLERANCES, STATUTORY REQUIREMENTS OR RE-DEFINITION OF THE AREAS TO BE MEASURED.

1 ENLARGED EAST ELEVATION (WINSLEY STREET)  
 1:100

2 ENLARGED NORTH ELEVATION (EASTCASTLE STREET)  
 1:100

Rev.	Date	Comment	MU	DB
P1	09.11.21	First Issue		

Issue Purpose  
**PRELIMINARY**  
 tp bennett  
 One America Street London SE1 0NE | +44 (0)20 2408 2000 | www.tpbenntt.com

Project  
**UK House**  
 162-164 Oxford Street  
 London, W1 1NN

Drawing Title  
**Levels 1 to 5**  
 Enlarged Elevations  
 Sheet 2 of 2

Drawn	Date	Scale @ A1	Alt. Ref.
AJH	29.11.21	1:100	File

tp bennett Project No. \_\_\_\_\_ Drawing Number \_\_\_\_\_ Rev \_\_\_\_\_  
**UKH-TPB-DR-AR-01027 P1**