

Platts Down
Ashreigney
CHULMLEIGH
EX18 7NJ



Date: 6th January 2022
Drawing no: 1
Scale: 1:100@A4
Title: Oak front carport




Shields Buildings

L3 Elevations and floor plan


Drawn by: PG

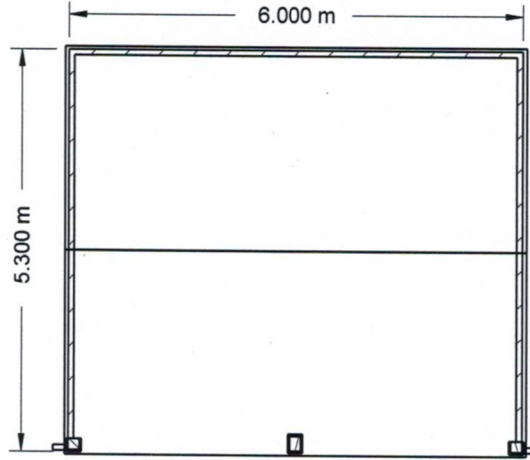 


Plan

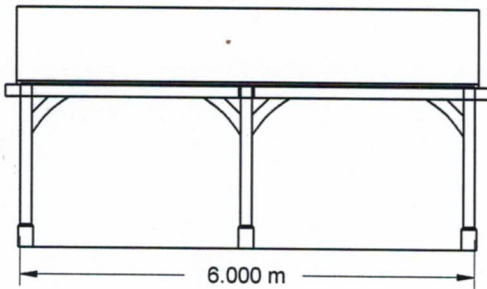


North Elevation

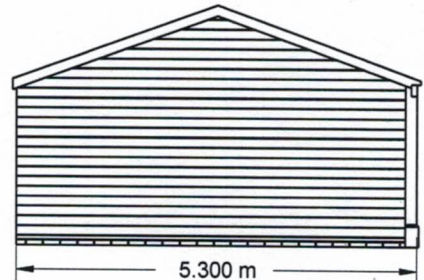

East Elevation

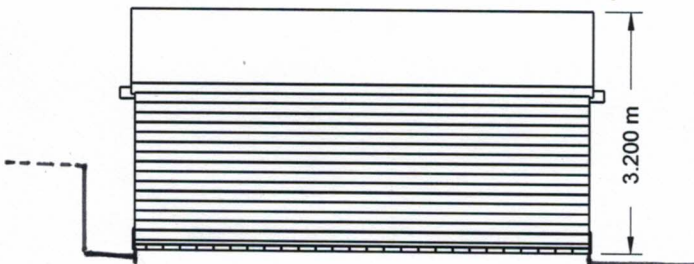

South Elevation

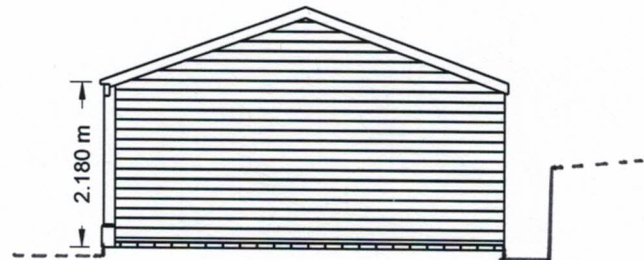

West Elevation