





Proposed Front Elevation

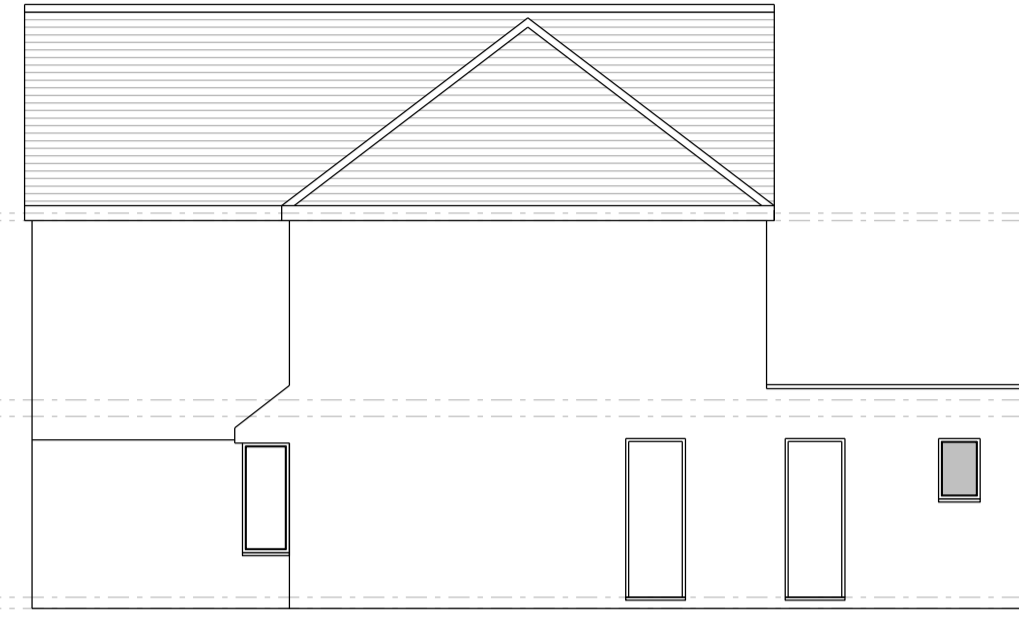


Proposed Rear Elevation




Proposed Side Elevation

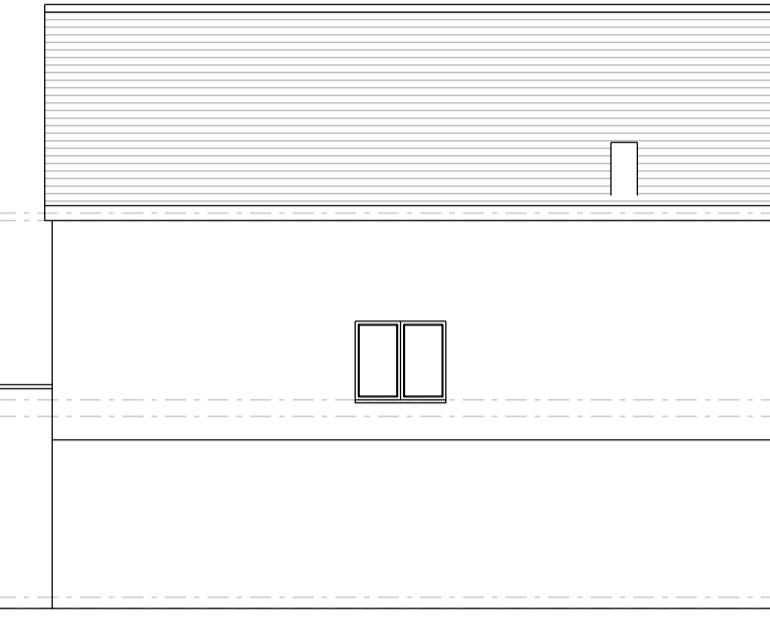


Proposed Side Elevation

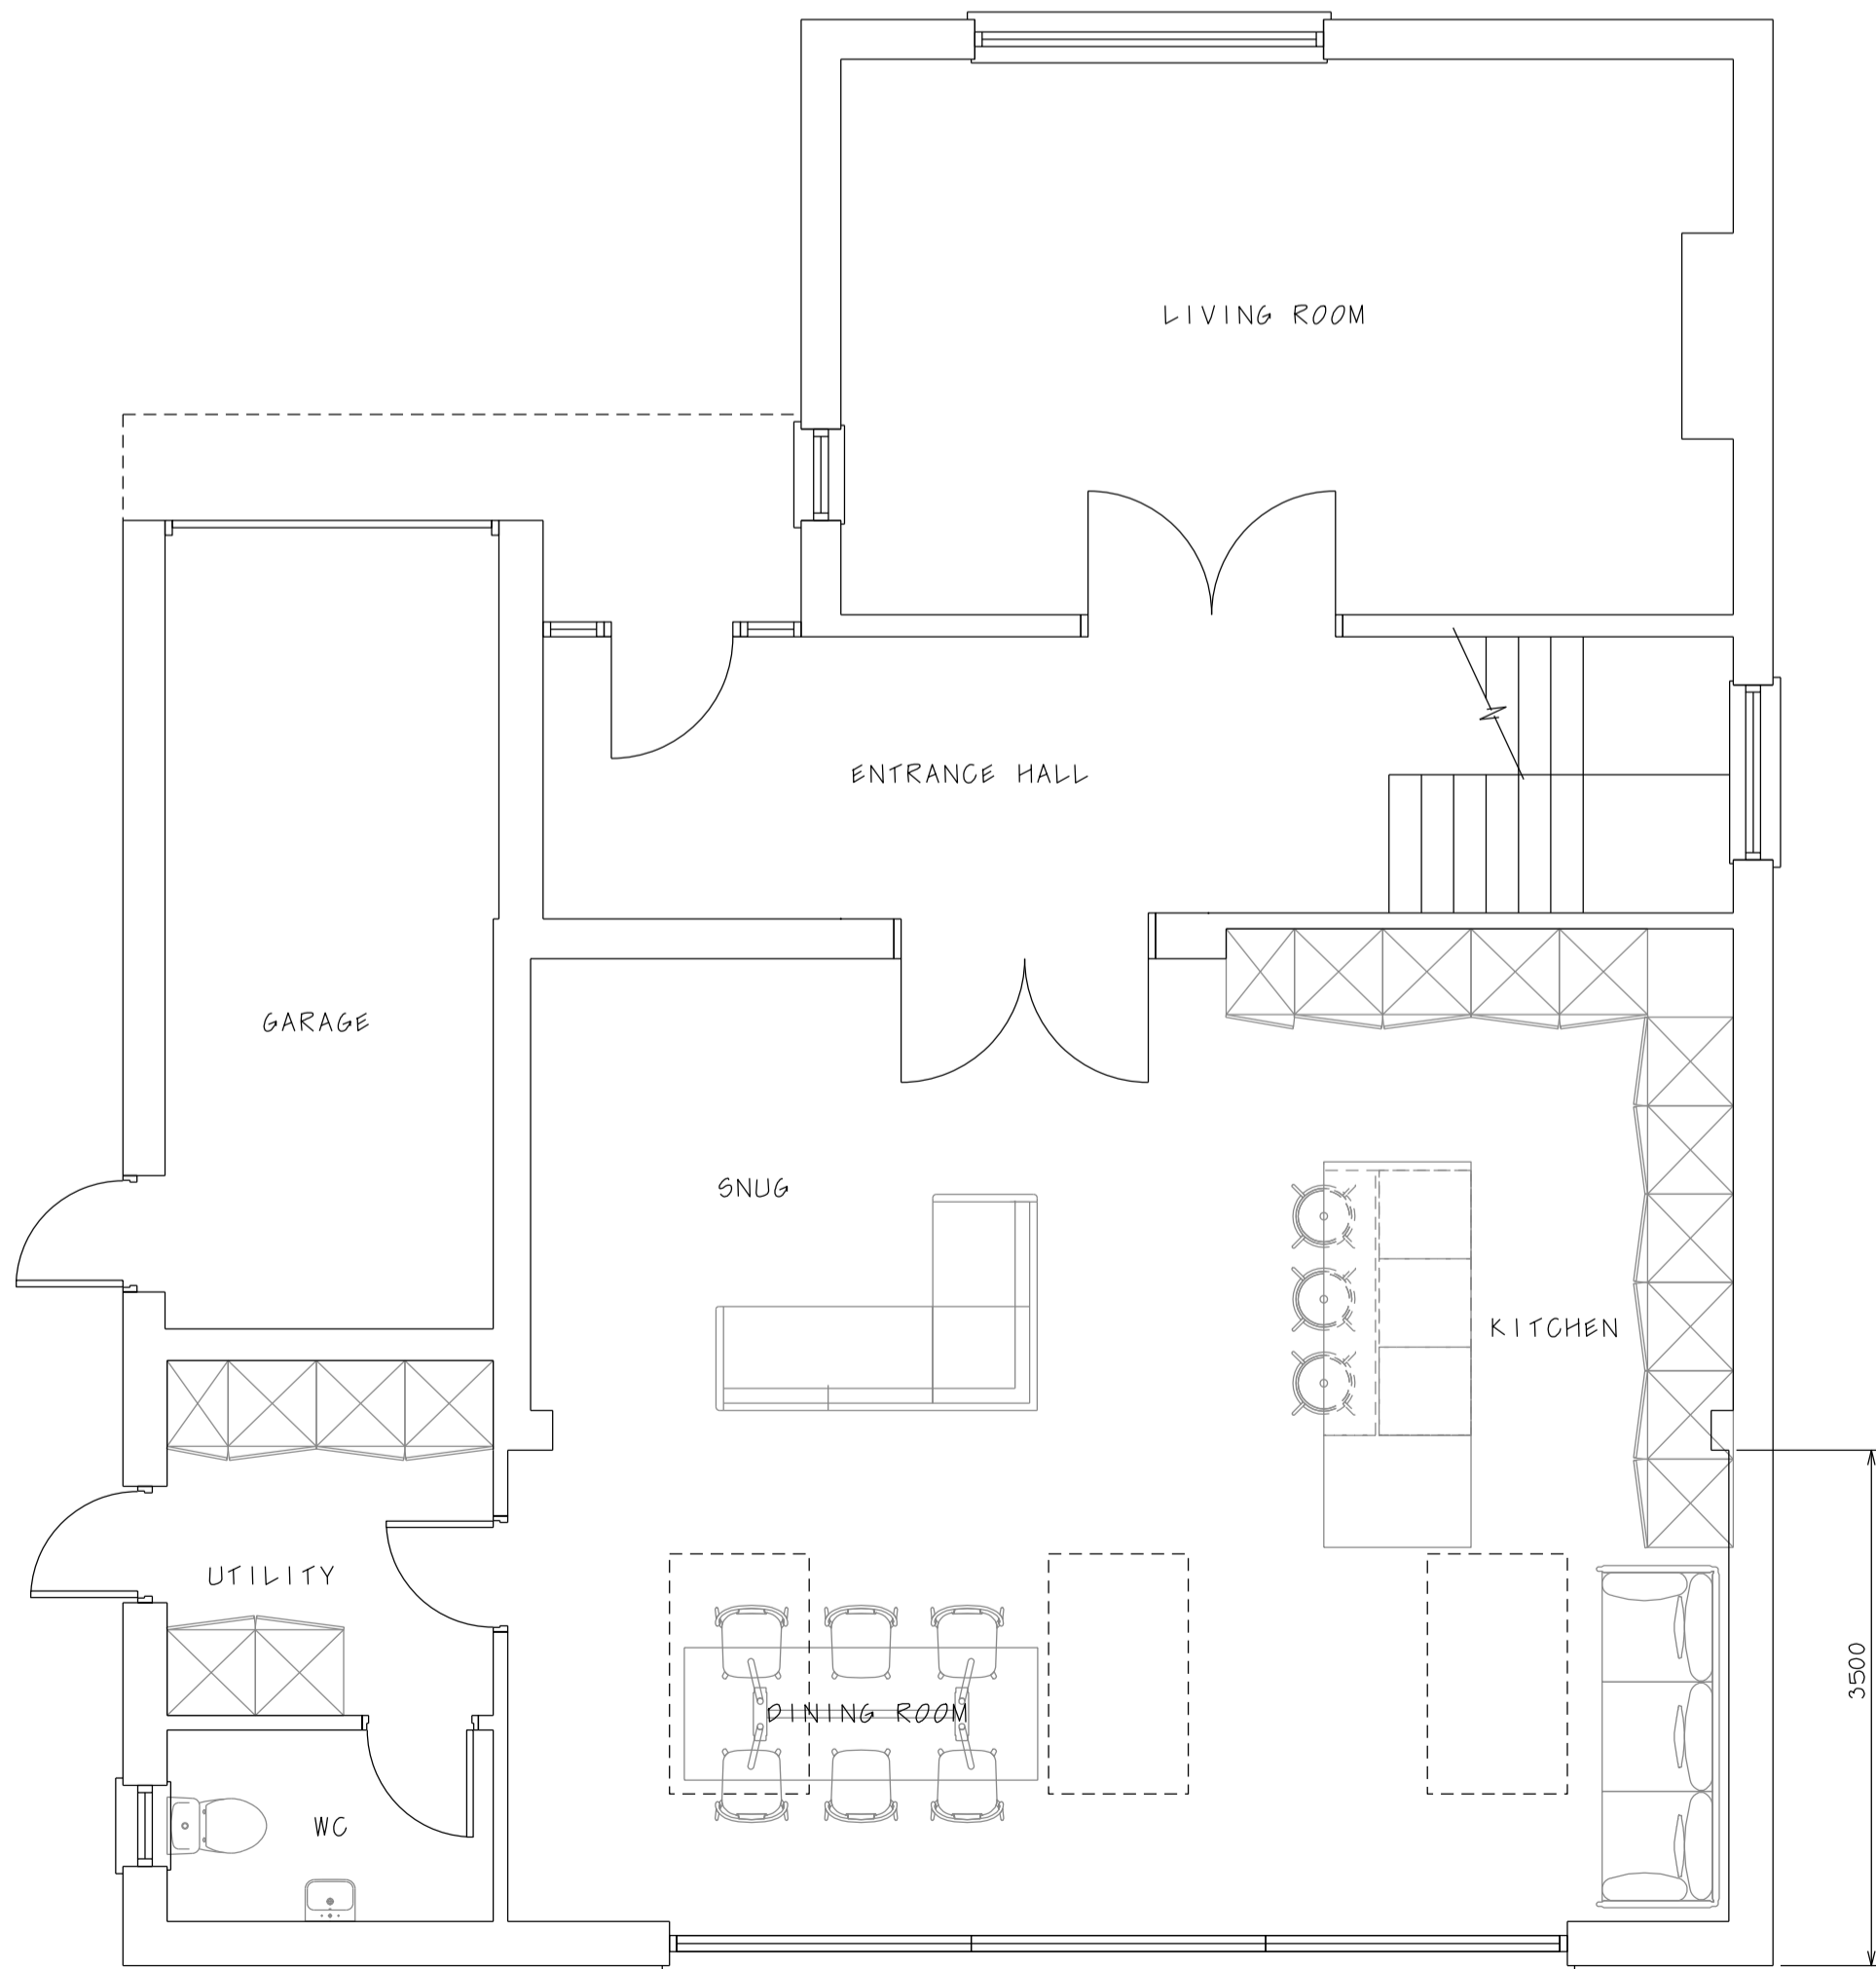

Proposed Ground Floor Plan

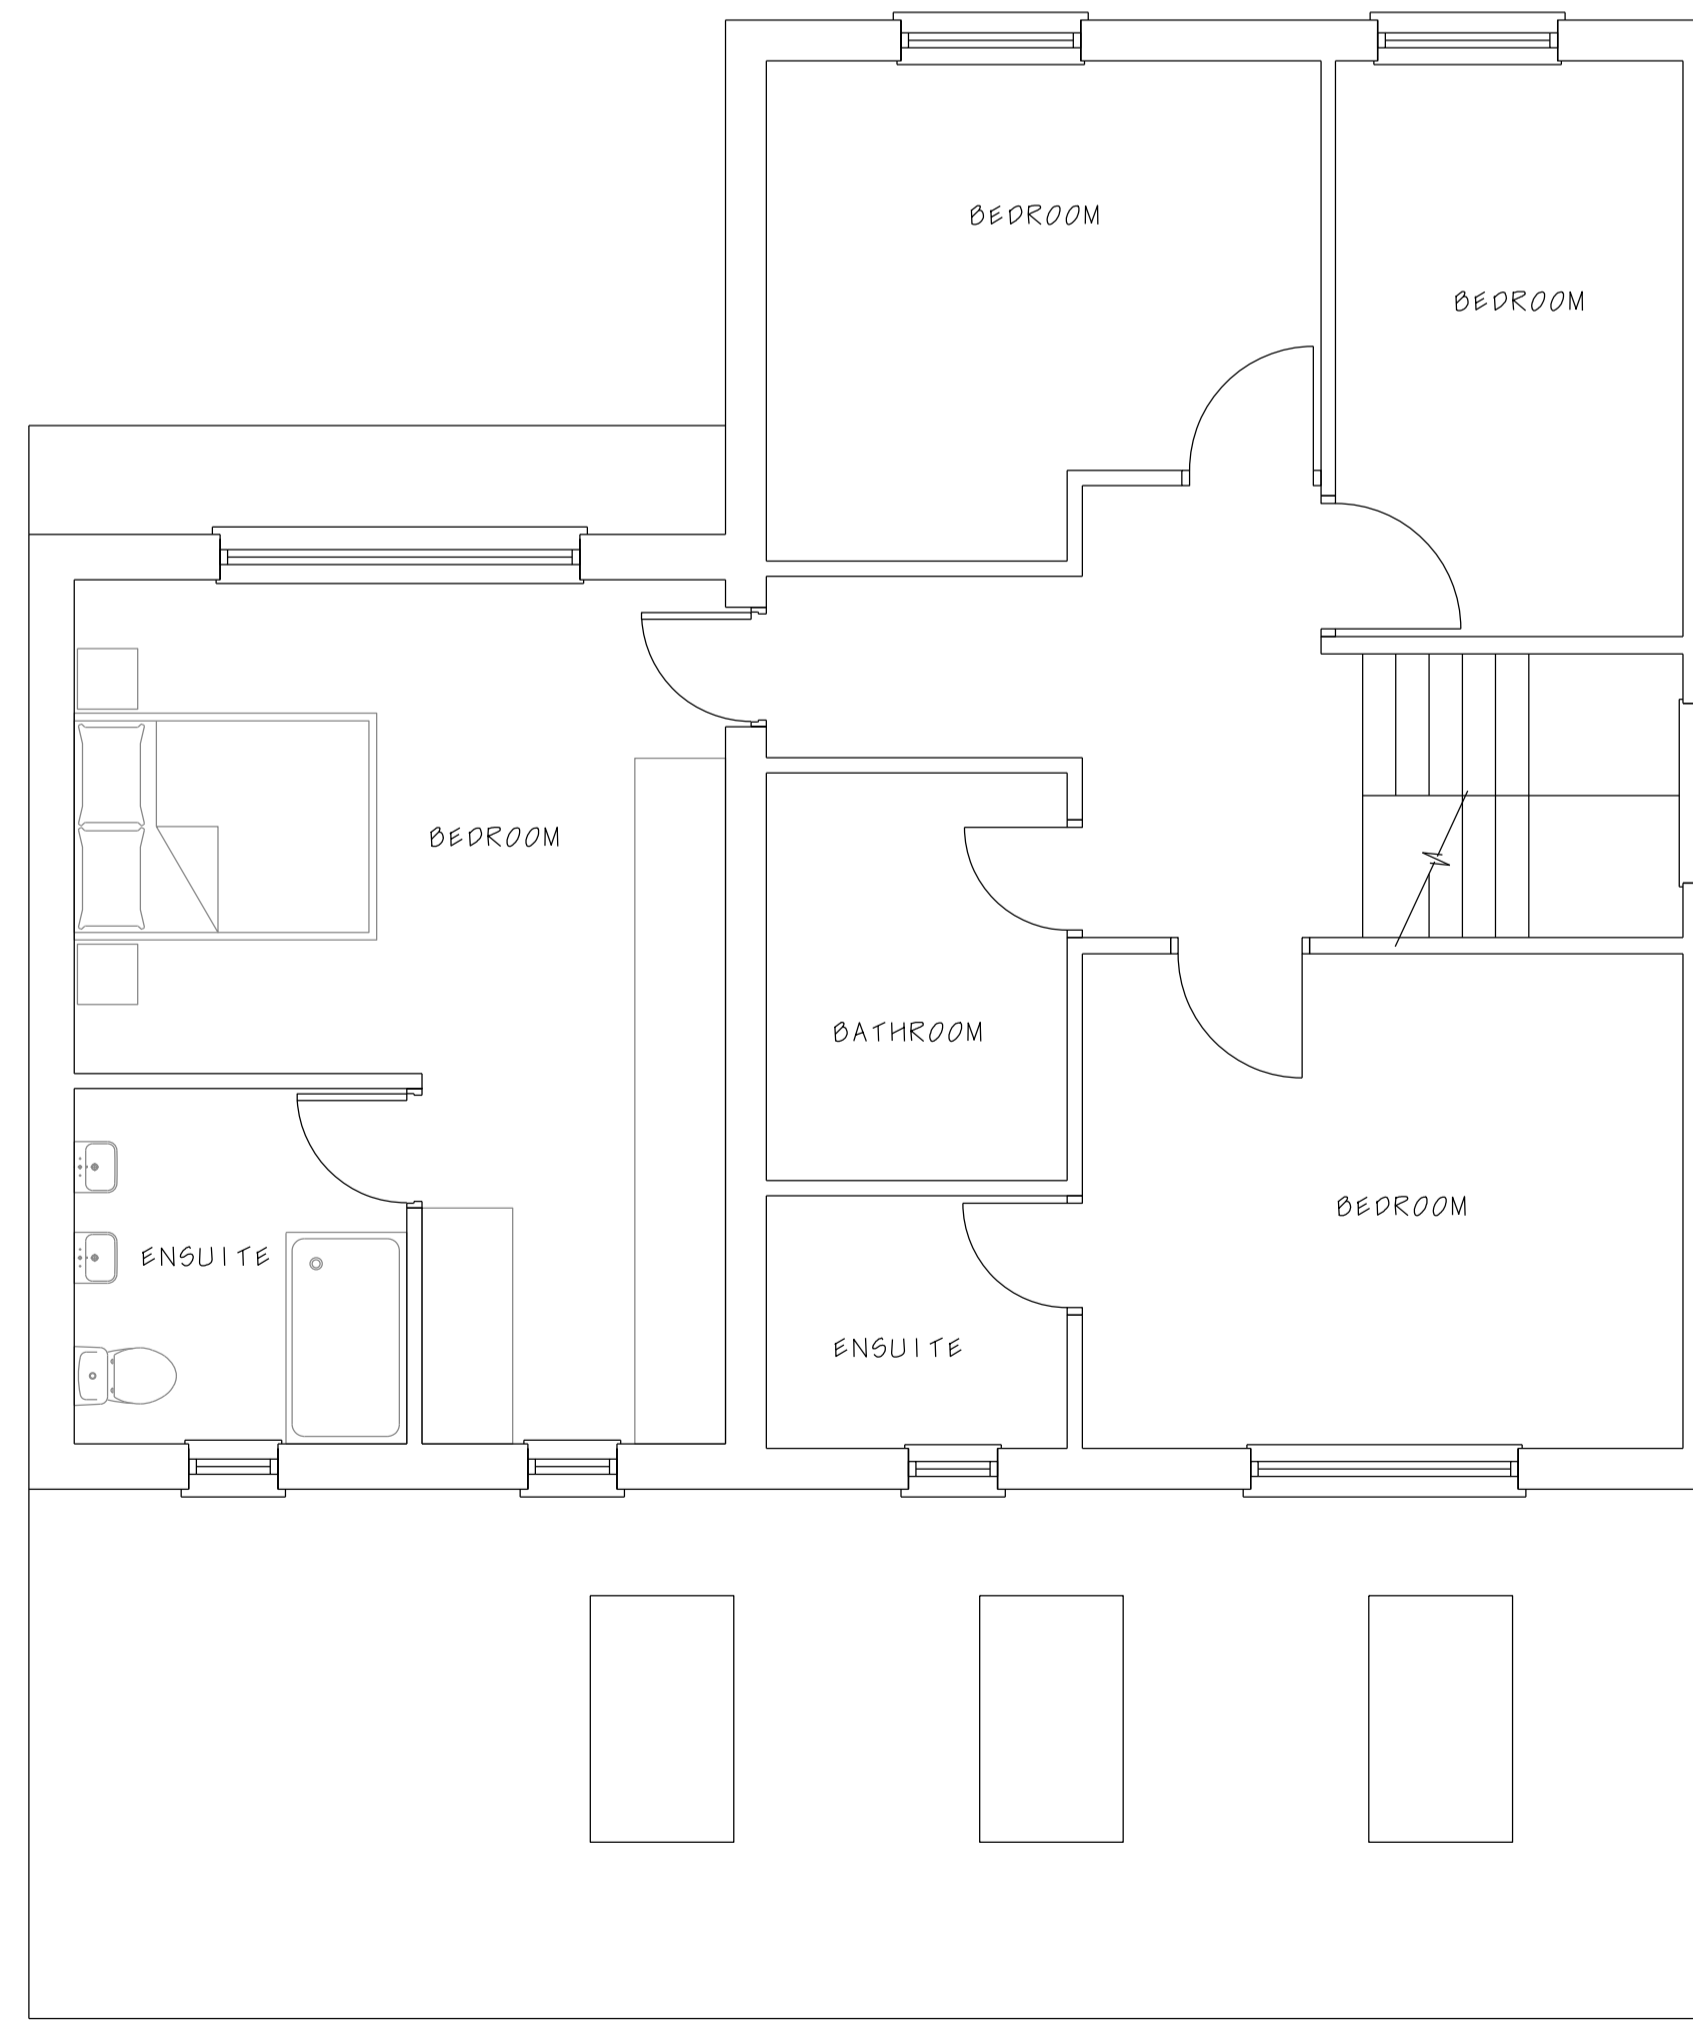

Proposed First Floor Plan

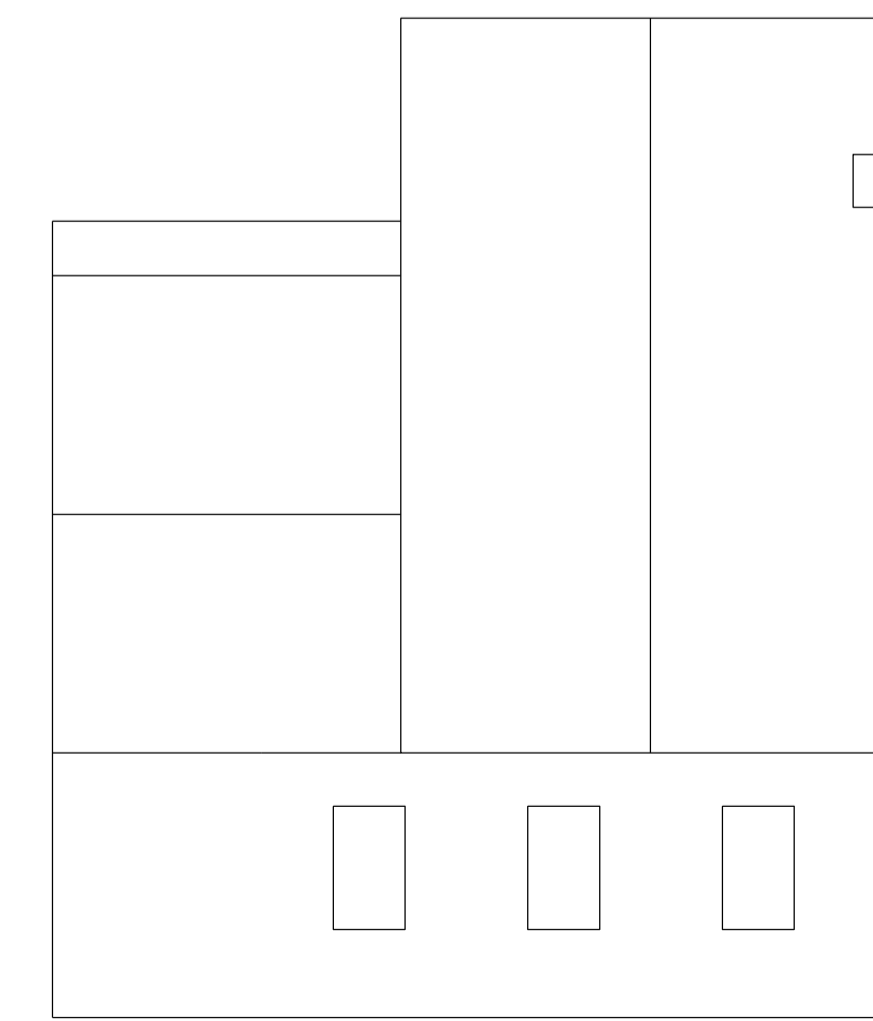

Proposed Roof Plan

**pa design**  
Independent architectural services  
52 Bailey Road | Leigh on Sea | Essex | SS9 3PJ | M:07790 069168

Project: 4 Smythe Road Billericay CM11 1SE

Client: Mr & Mrs Leach

Drawing title: Proposed Plans & Elevations

Scale 1: 50@A1 100@A3 Drawn by PSA

Project number 22 549 Drawing number P02

Status: Planning Approval

All dimensions must be checked on site and not scaled from this drawing.