


Existing Front Elevation

Existing Rear Elevation

Existing Side Elevation


Existing Side Elevation

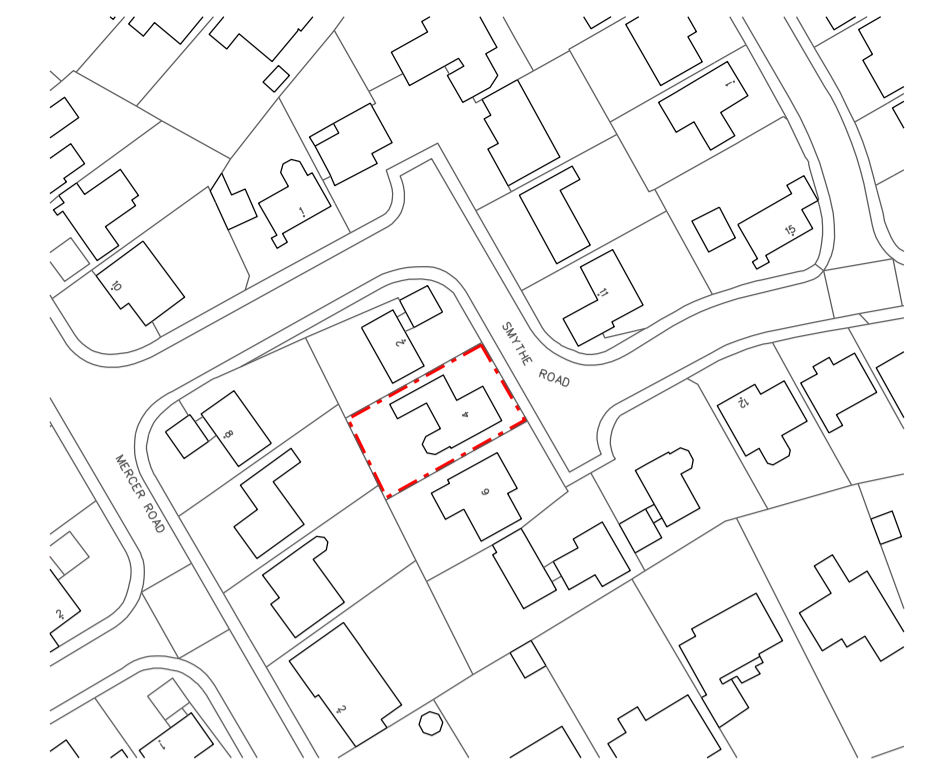


1:1250 Location Plan




SMYTHE ROAD

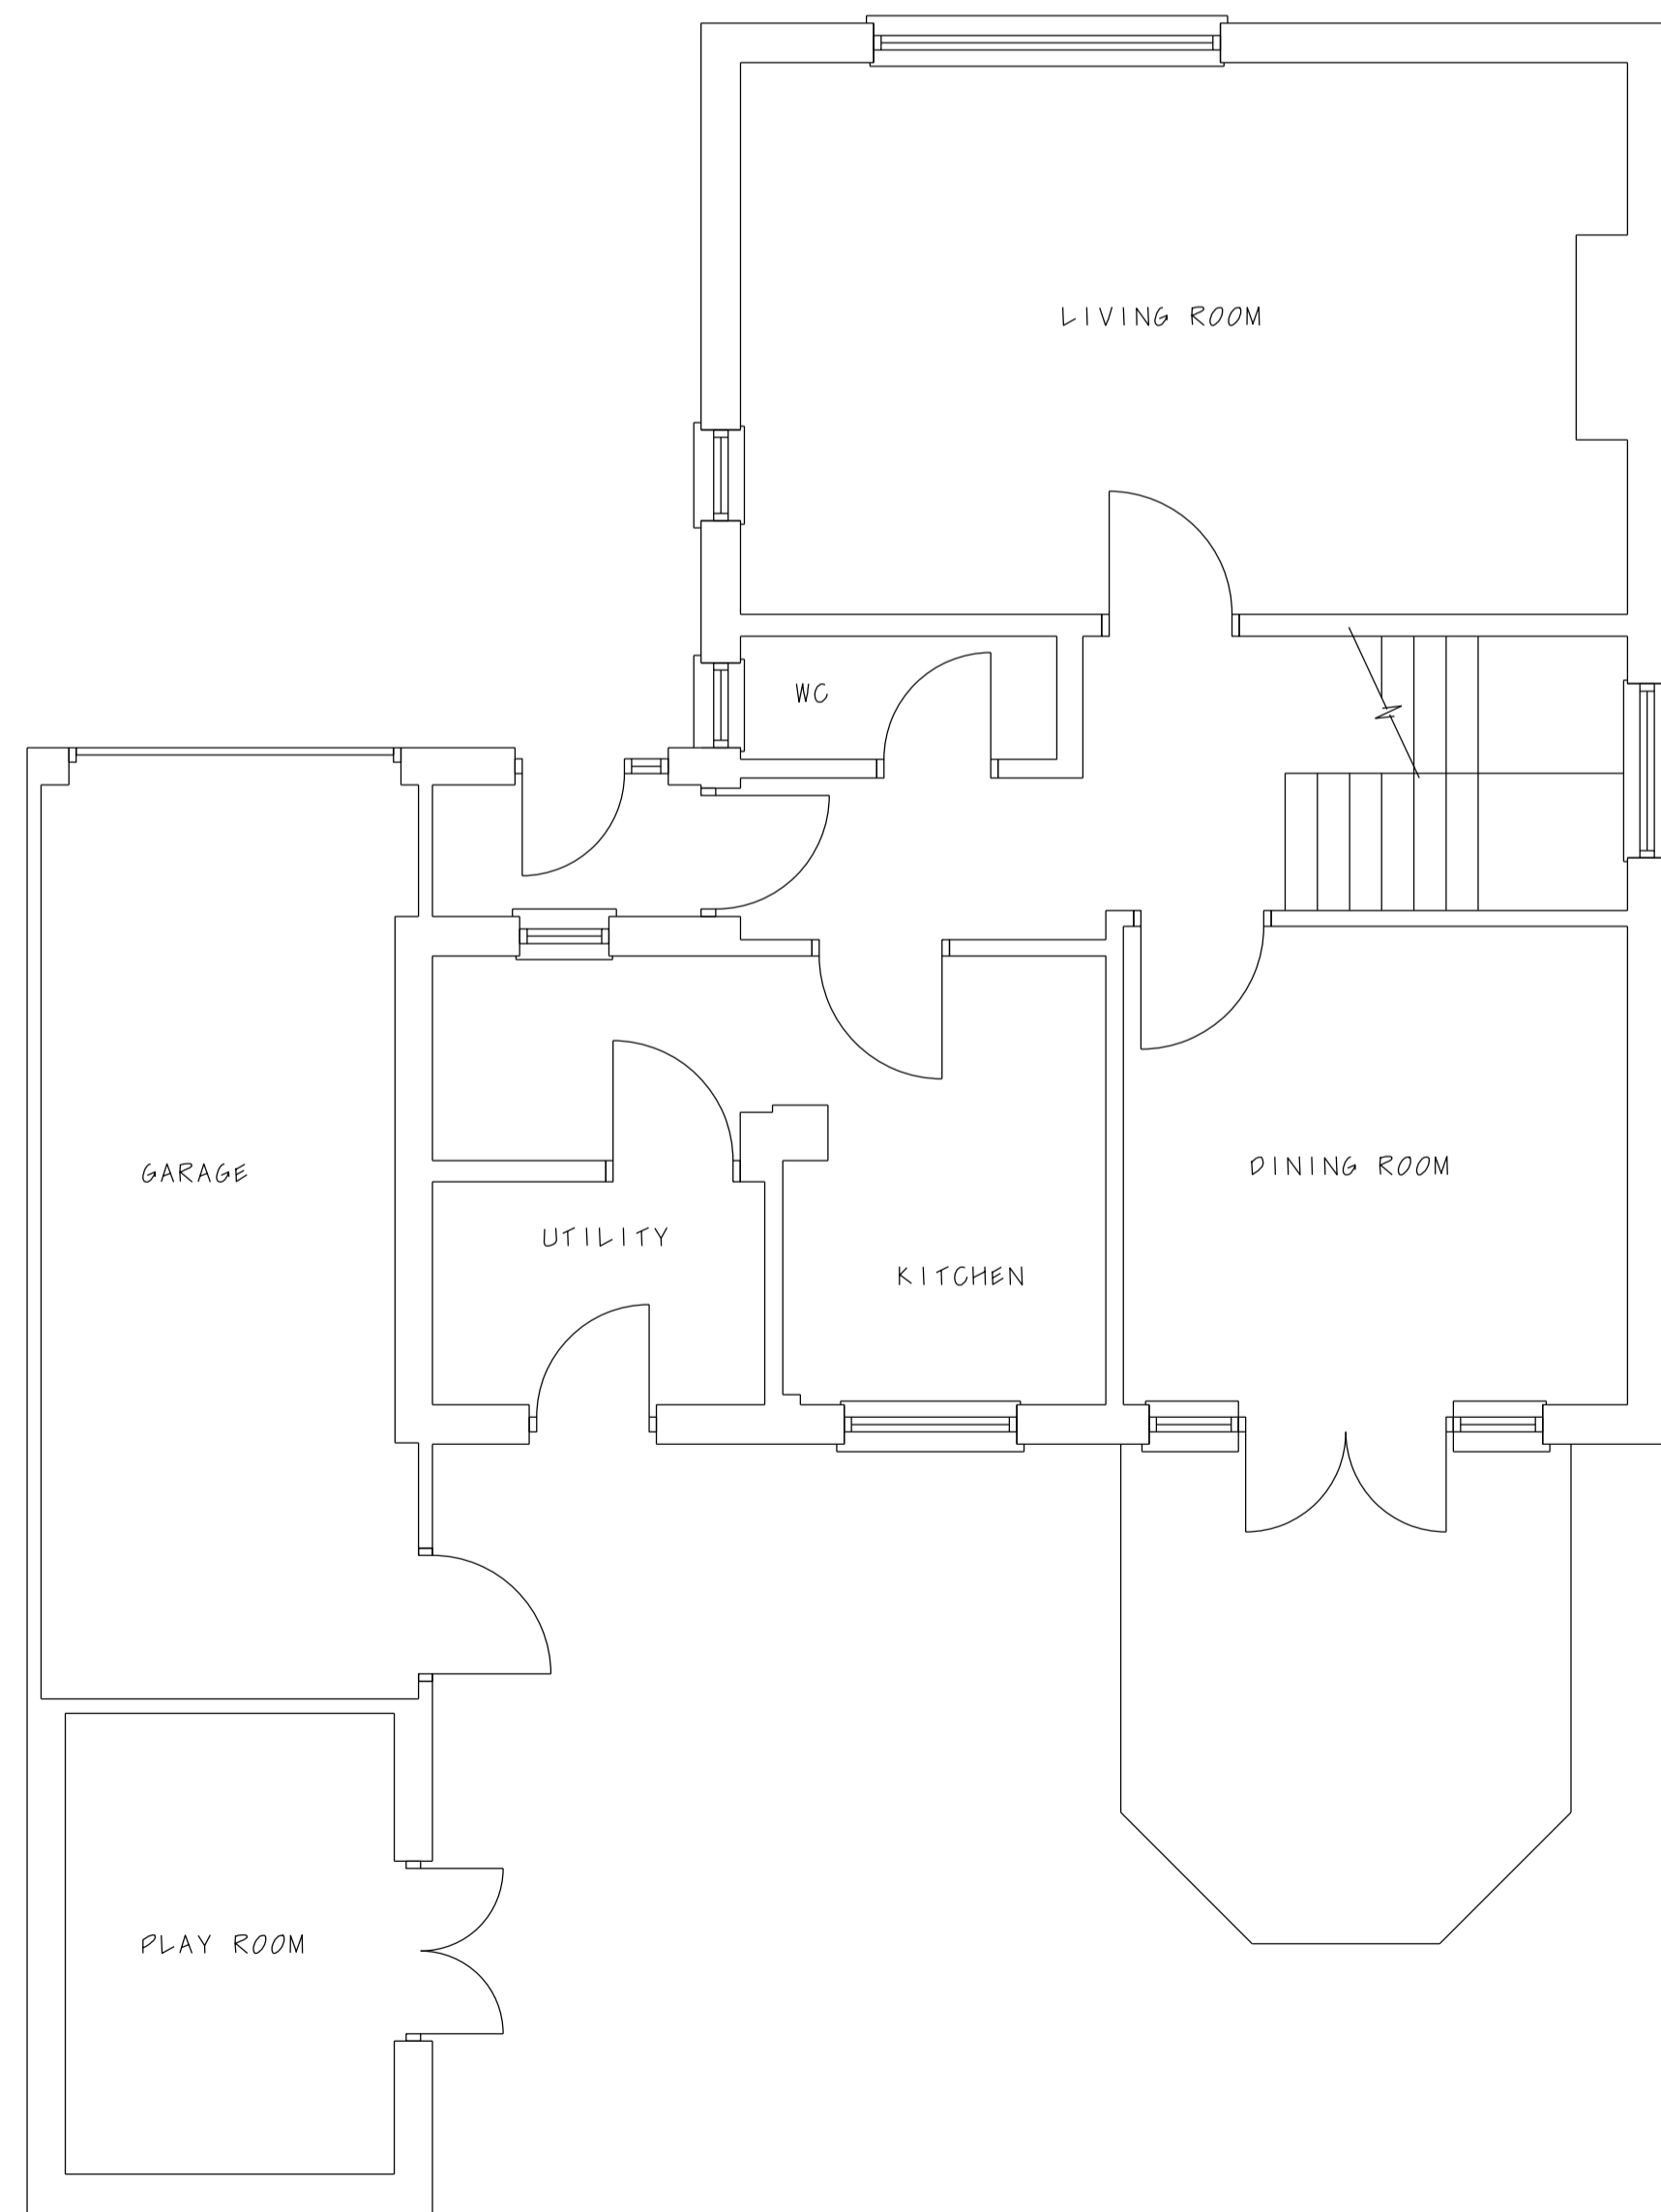


Existing Ground Floor Plan

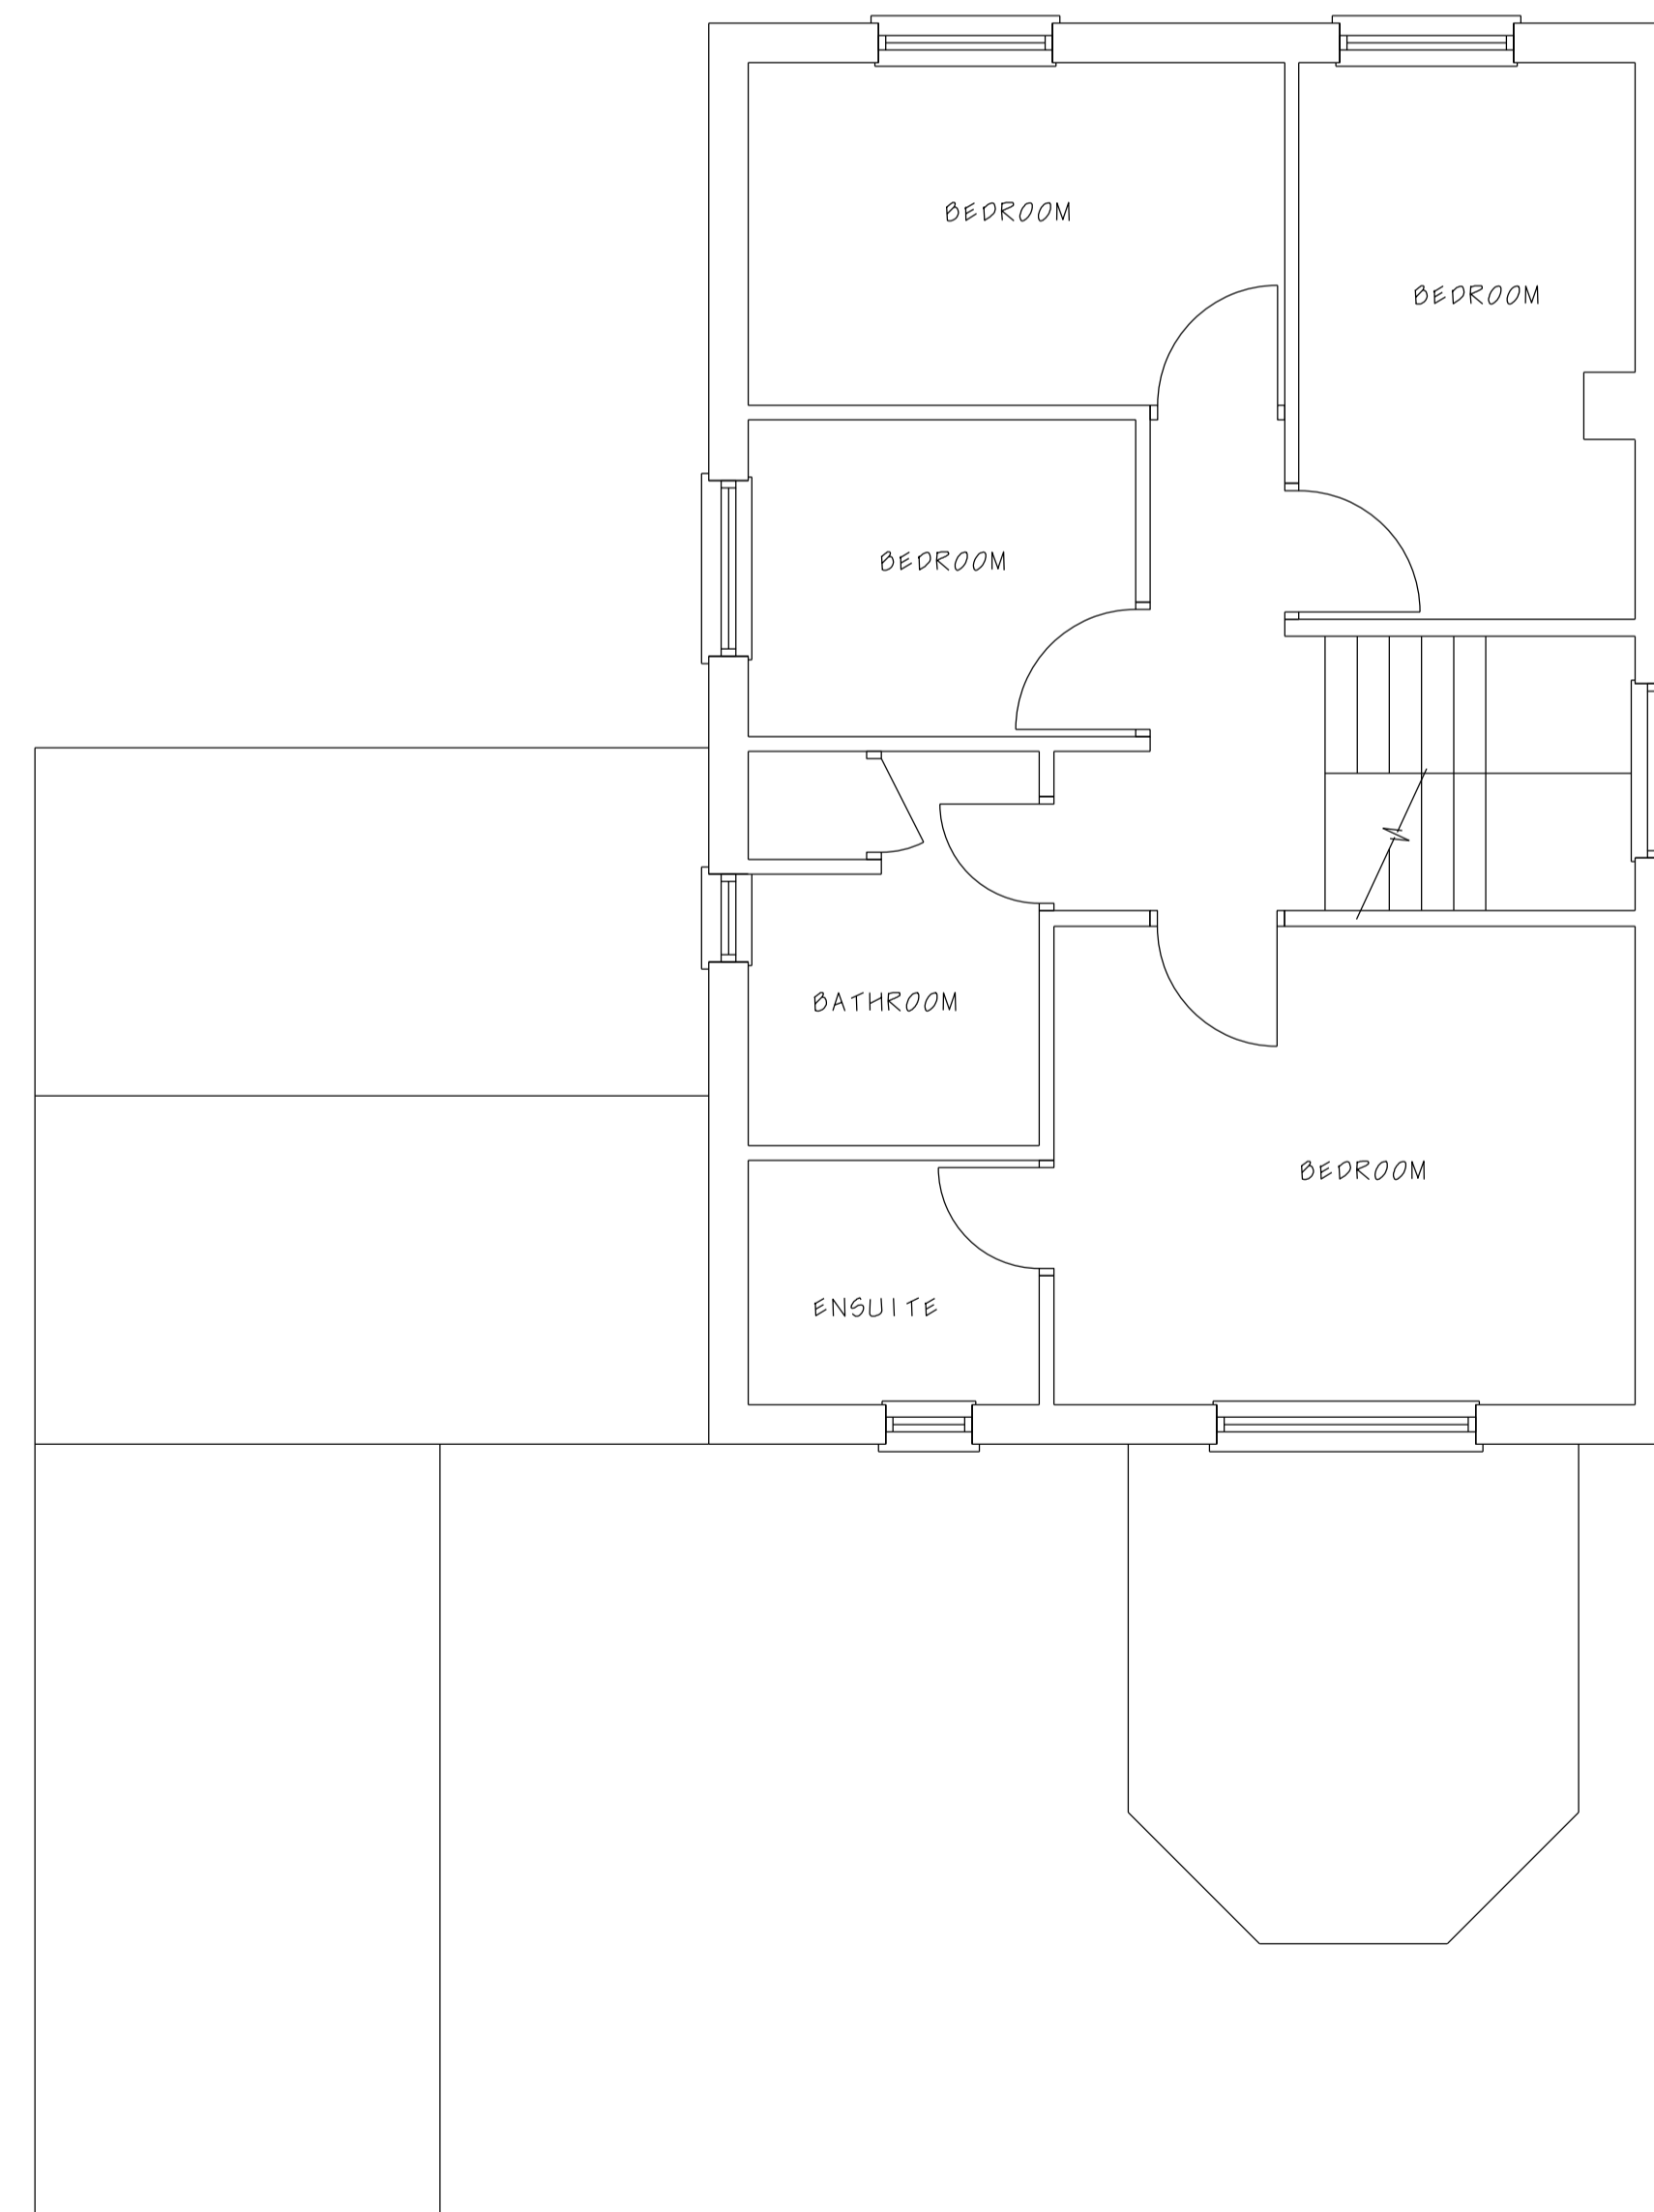


Existing First Floor Plan

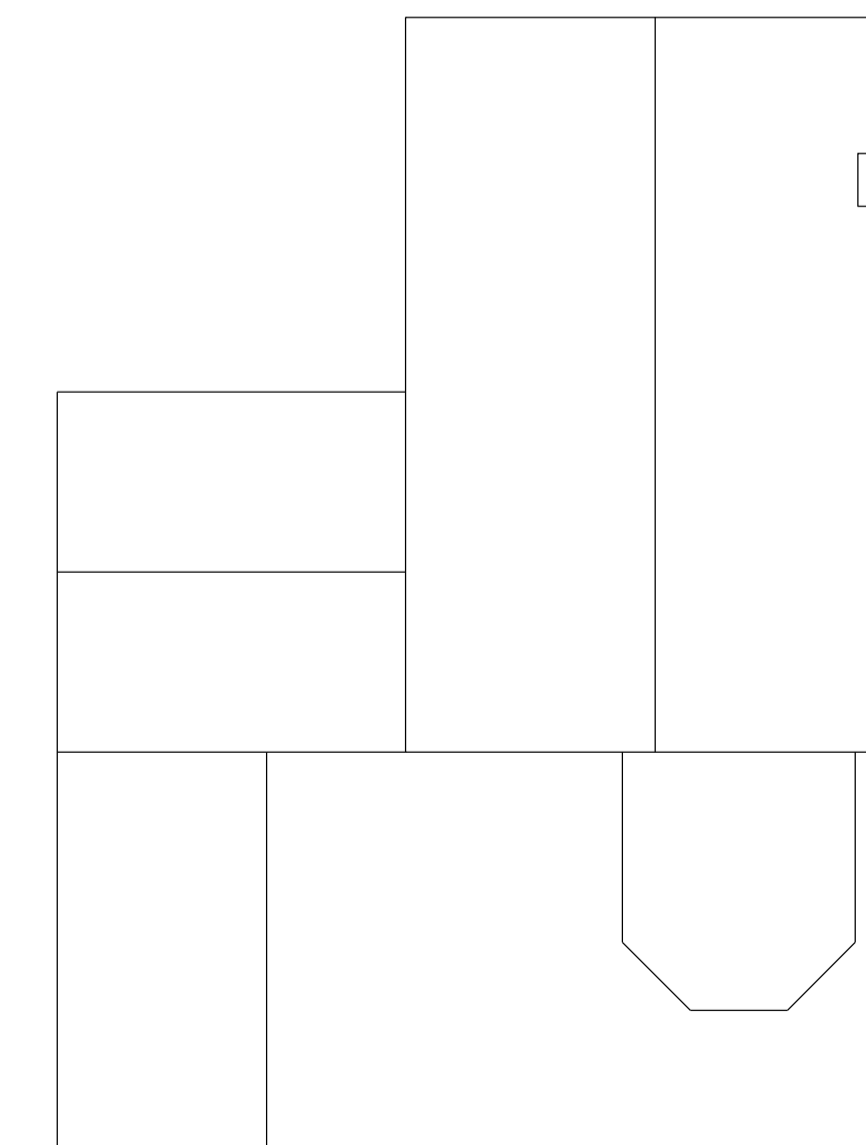

Existing Roof Plan

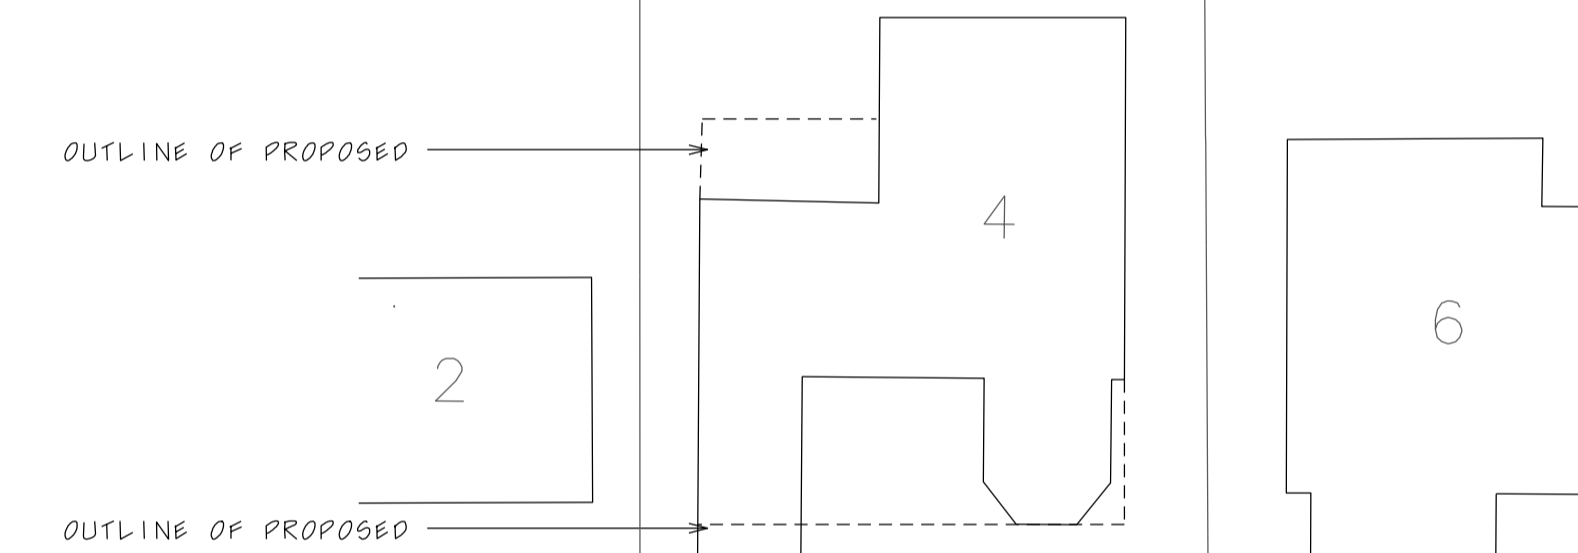

1:200 Site Plan

 

**pa design**

Independent architectural services  
52 Bailey Road | Leigh on Sea | Essex | SS9 3PJ | M:07790 069168

Project: 4 Smythe Road Billericay CM11 1SE

Client: Mr & Mrs Leach

Drawing title: Existing Plans Elevations Site & Location Plan

Scale 1: 50@A1 100@A3

Drawn by PSA

Project number 22 549 Drawing number P01

Status: Planning Approval

All dimensions must be checked on site and not scaled from this drawing.