


Proposed Front Elevation

Proposed Rear Elevation

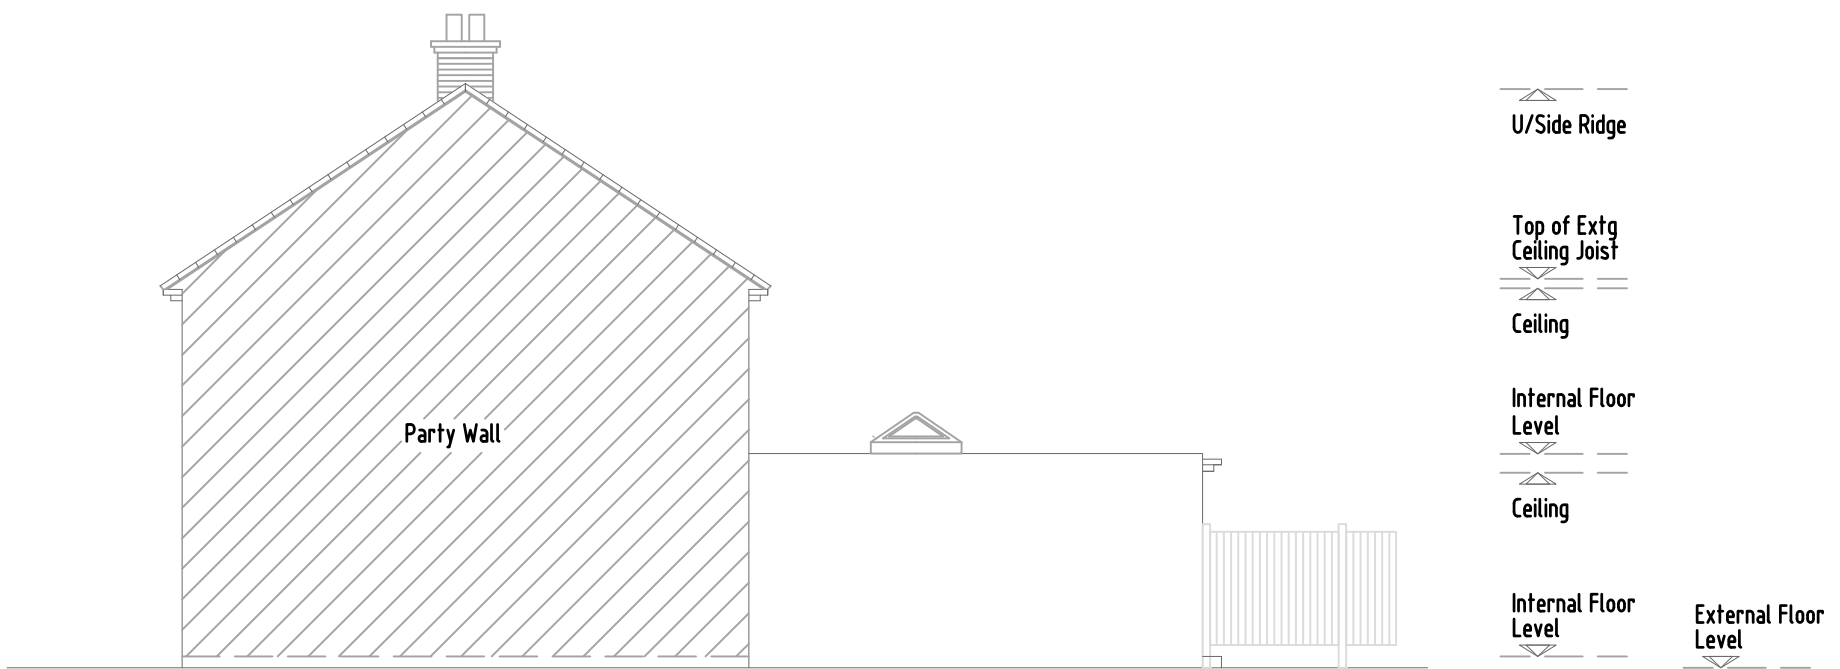

Proposed East Side Elevation



Proposed West Side Elevation

Scale 1:100



THE HOLLIES, HIGH ROAD
PITSEA, BASILDON, SS13 3BL
EXISTING ELEVATIONS

Drawn By:	Checked By:	Authorised By:	Revision By:	Rev. Authorised By:
JAN_22			TH/HR/P/08	