


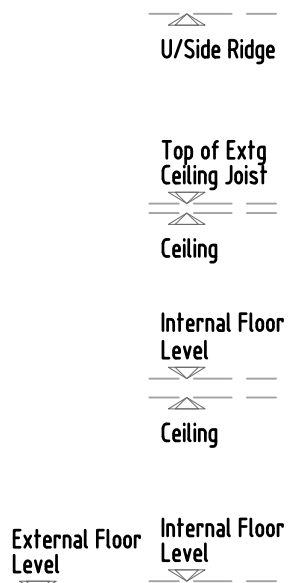


Existing Front Elevation



Existing Rear Elevation



Existing East Side Elevation

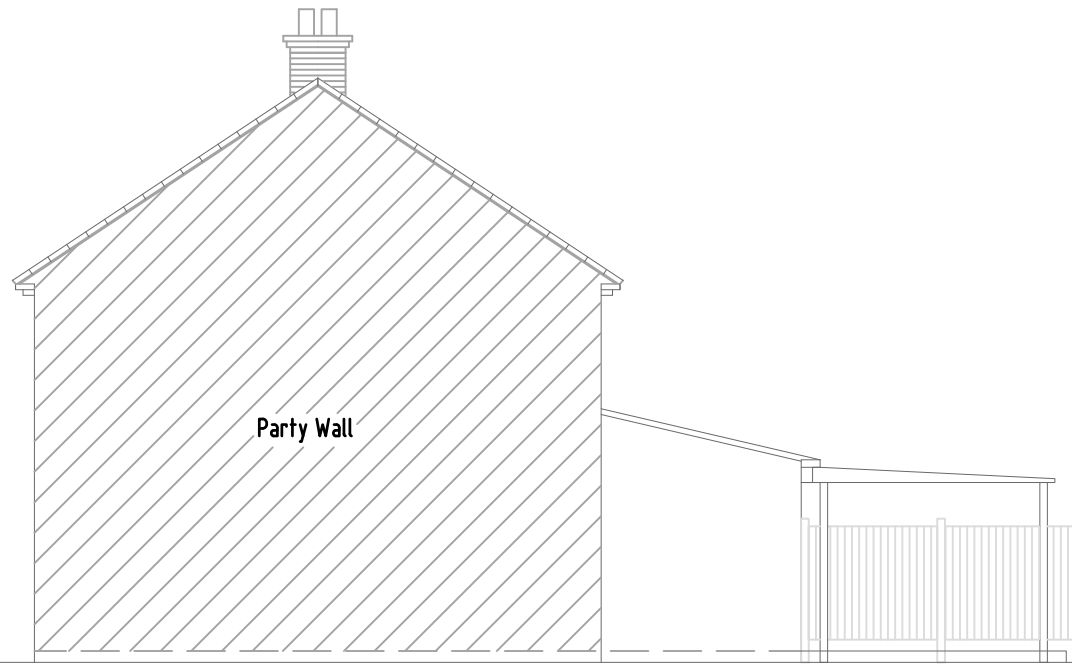

Existing West Side Elevation



Existing Section A-A

Scale 1:100



THE HOLLIES, HIGH ROAD  
PITSEA, BASILDON, SS13 3BL  
EXISTING ELEVATIONS & SECTION A-A

Drawn By:	Checked By:	Authorised By:	Revision By:	Rev. Authorised By:
JAN_22		TH/HR/E/04		