

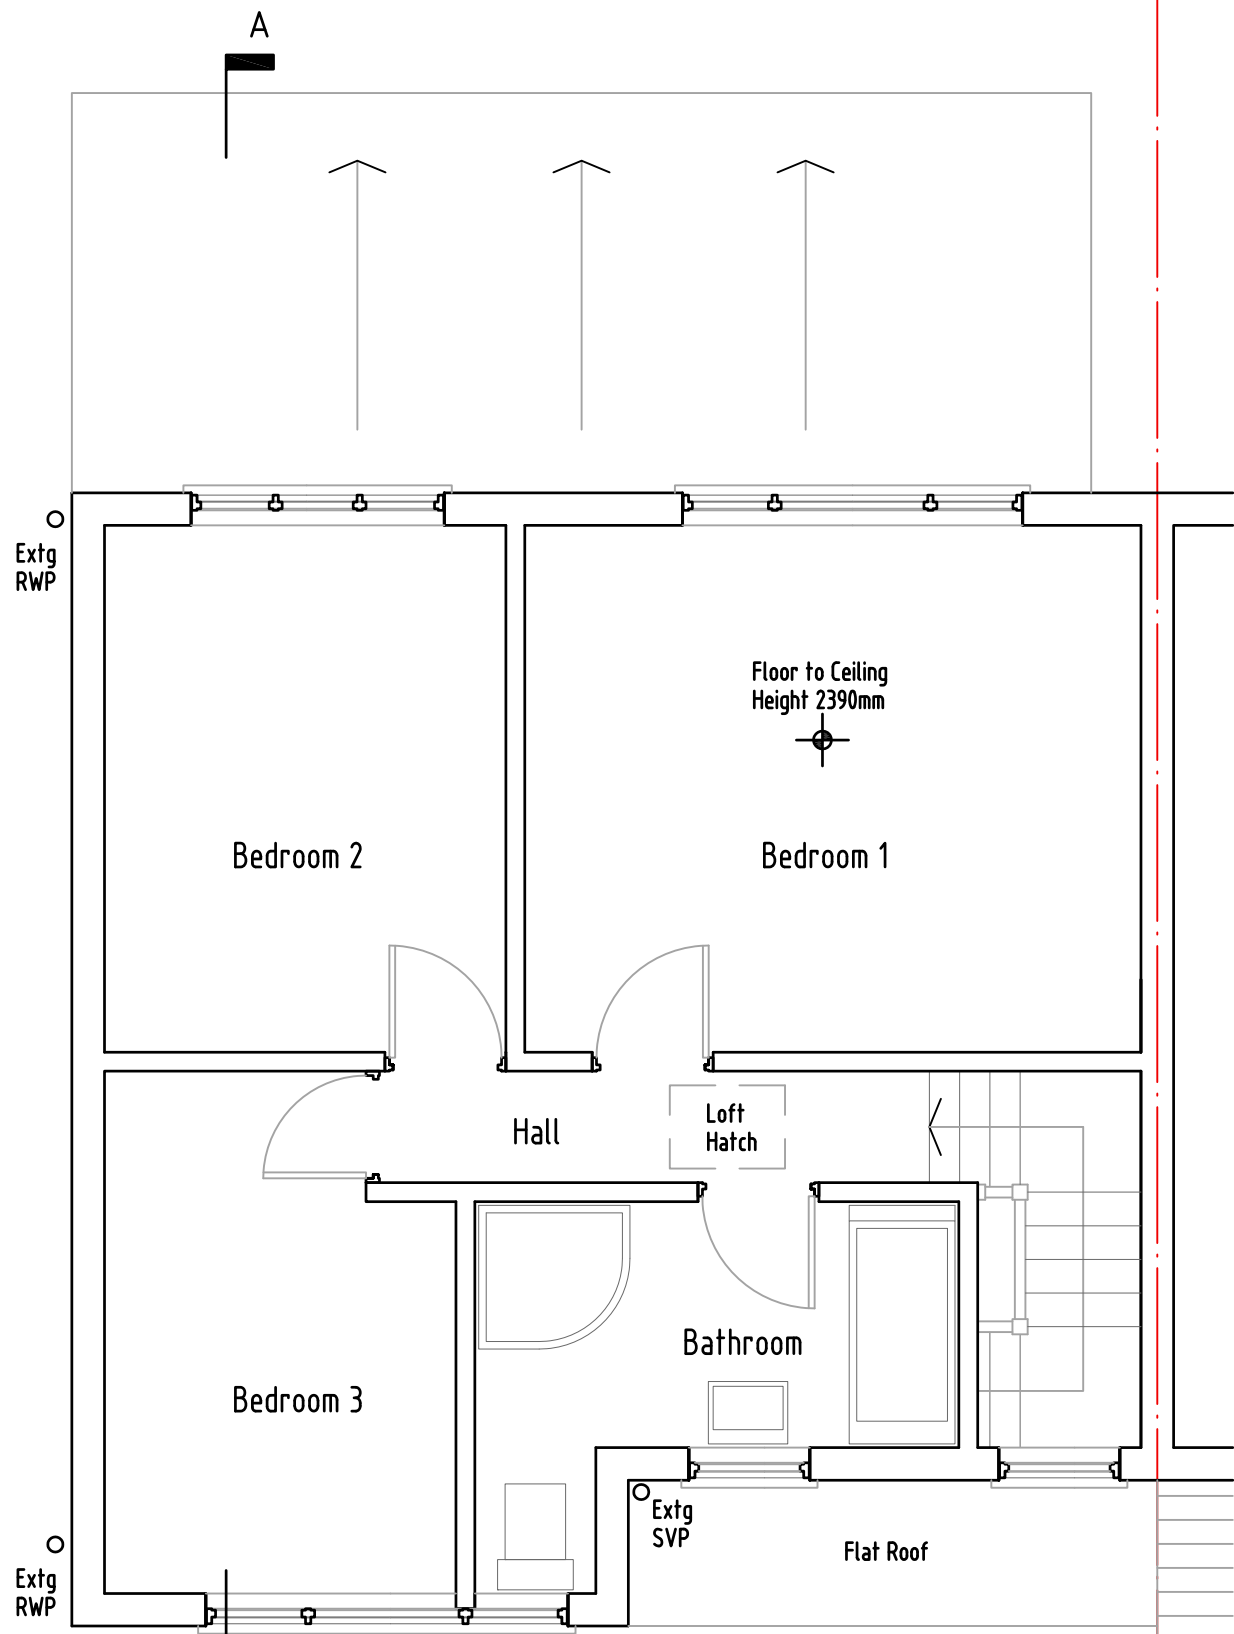


Existing First Floor Plan

 

Existing Roof Plan

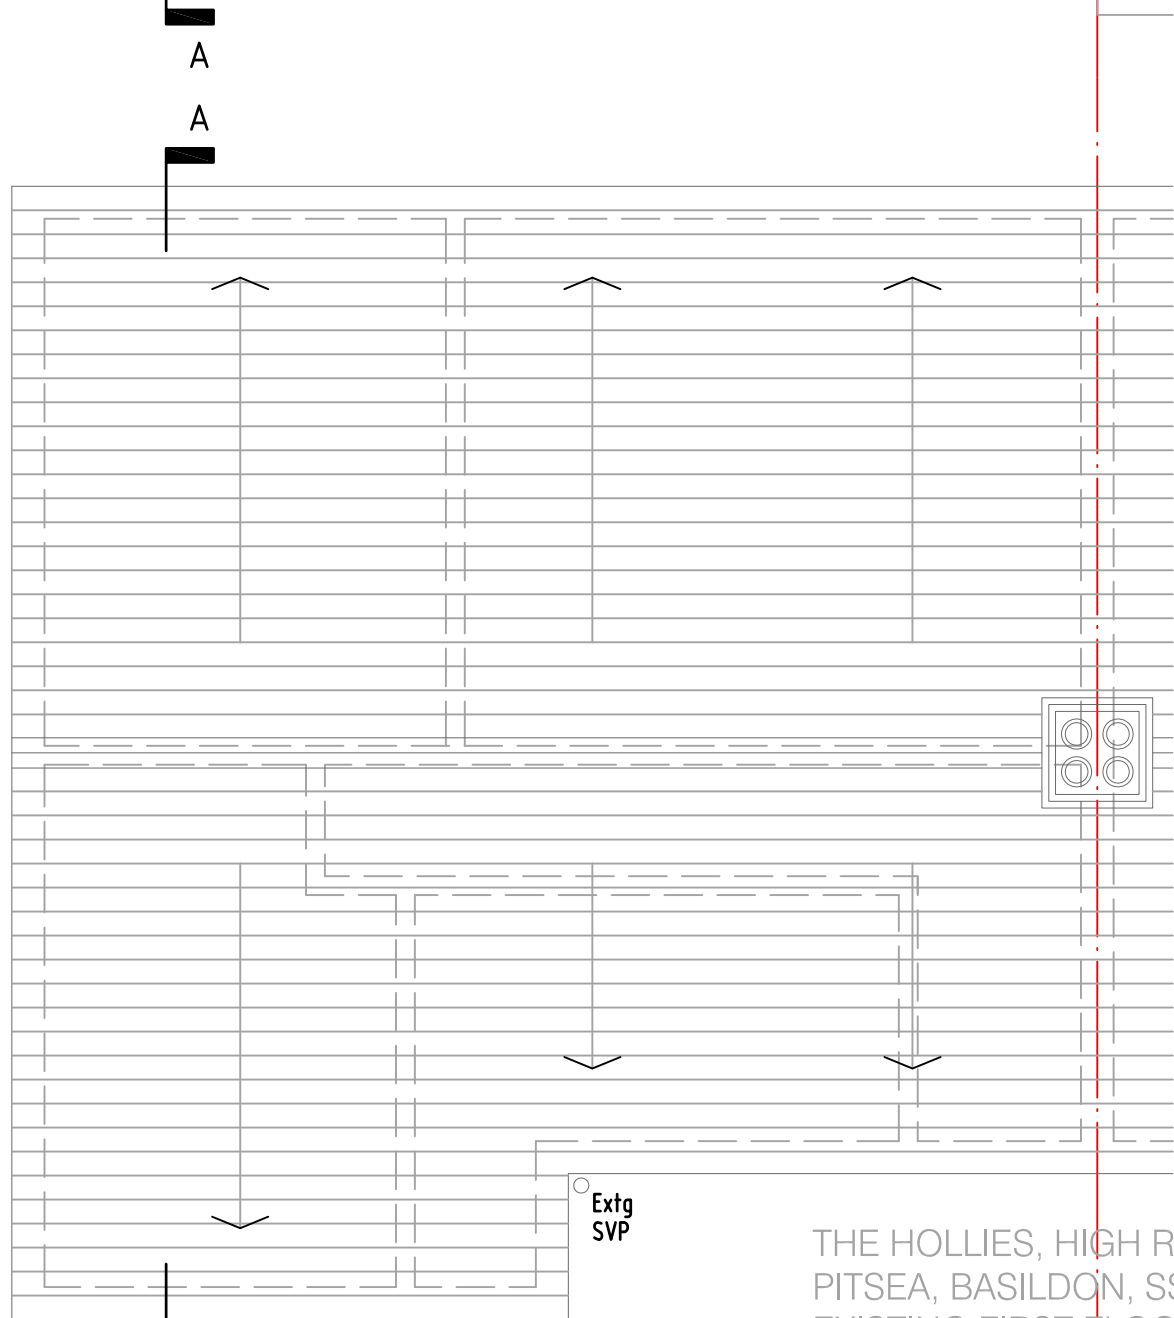

THE HOLLIES, HIGH ROAD  
PITSEA, BASILDON, SS13 3BL  
EXISTING FIRST FLOOR & ROOF PLAN

Drawn By:	Checked By:	Authorised By:	Revision By:	Rev. Authorised By:
JAN_22		TH/HR/E/03		