




North West Elevation



South East Elevation

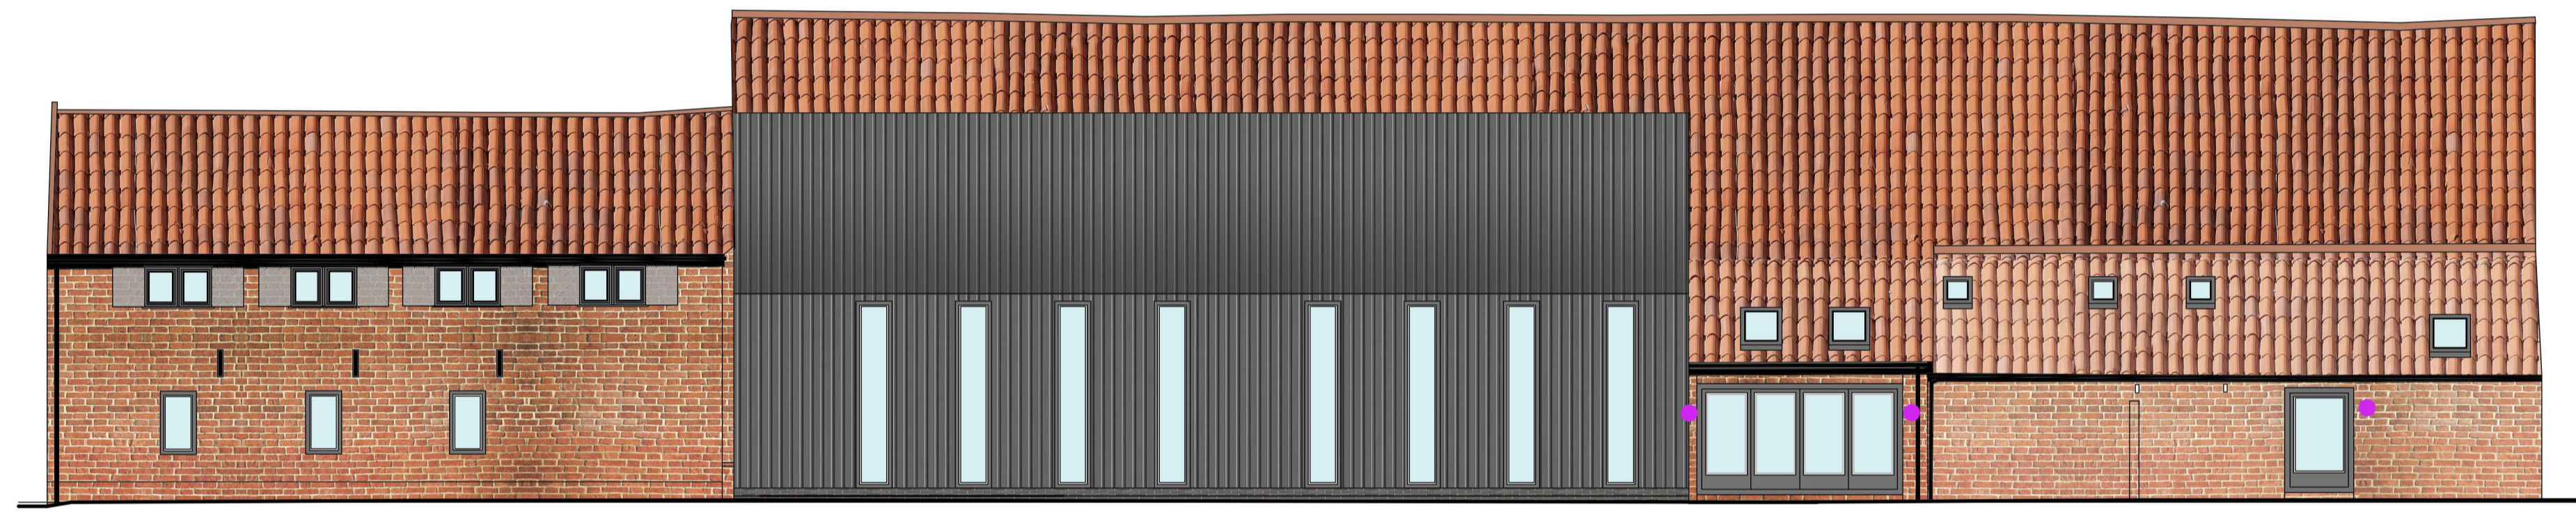

External lighting



South West Elevation



North East Elevation

rev:	date:	comment(s):	name:
status: PLANNING			
client: WORSTEAD FARMS LTD			
job: CHURCH FARM OFFICES			
title: PROPOSED ELEVATIONS			
date: APRIL 2019		scale @ 1:100	
job no: 17.10		drg no: 06	



THE RURAL ARCHITECT

