



This copy has been made by or with the authority of Midlothian Council pursuant to Section 47 of the Designs and Patents Act 1988. Unless that Act provides a relevant exception to copyright, the copy must not be copied without the prior permission of the copyright owner.

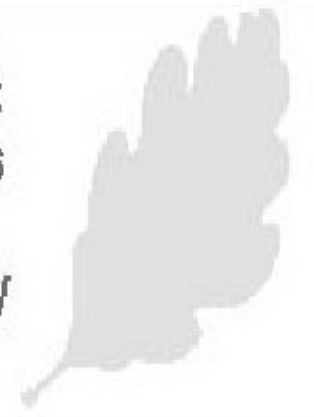

Proposed fence.

West elevation.


Looking at boundary wall and house wall.

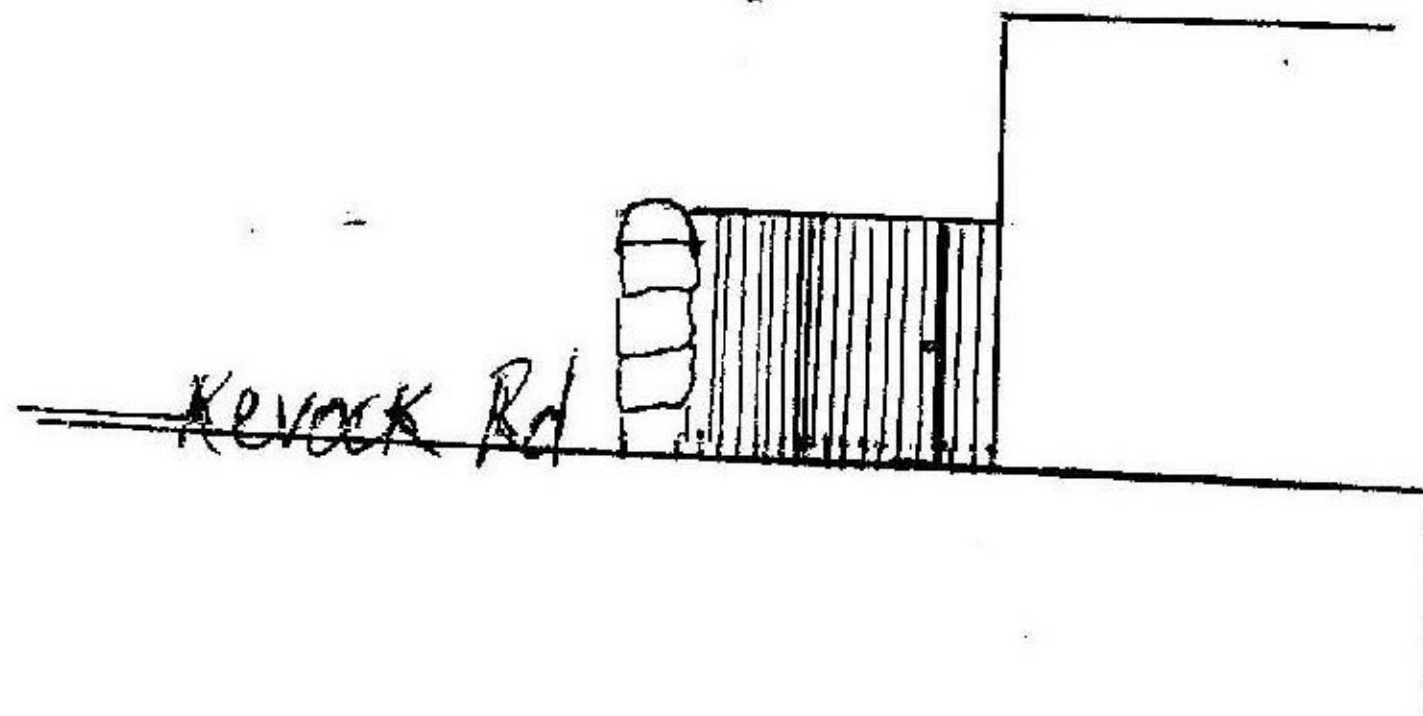

Wooden fence of vertical treated wood.

Fence posts held in ground by postcrete.

Scale 1:100

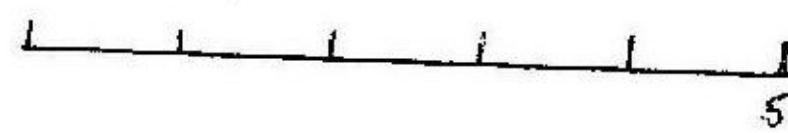

16 Kevock Rd EH18 1HT

North elevation.

Looking from road to house.

