


APPROVED GROUND FLOOR PLAN - UNDER CONSTRUCTION

THE COMMON

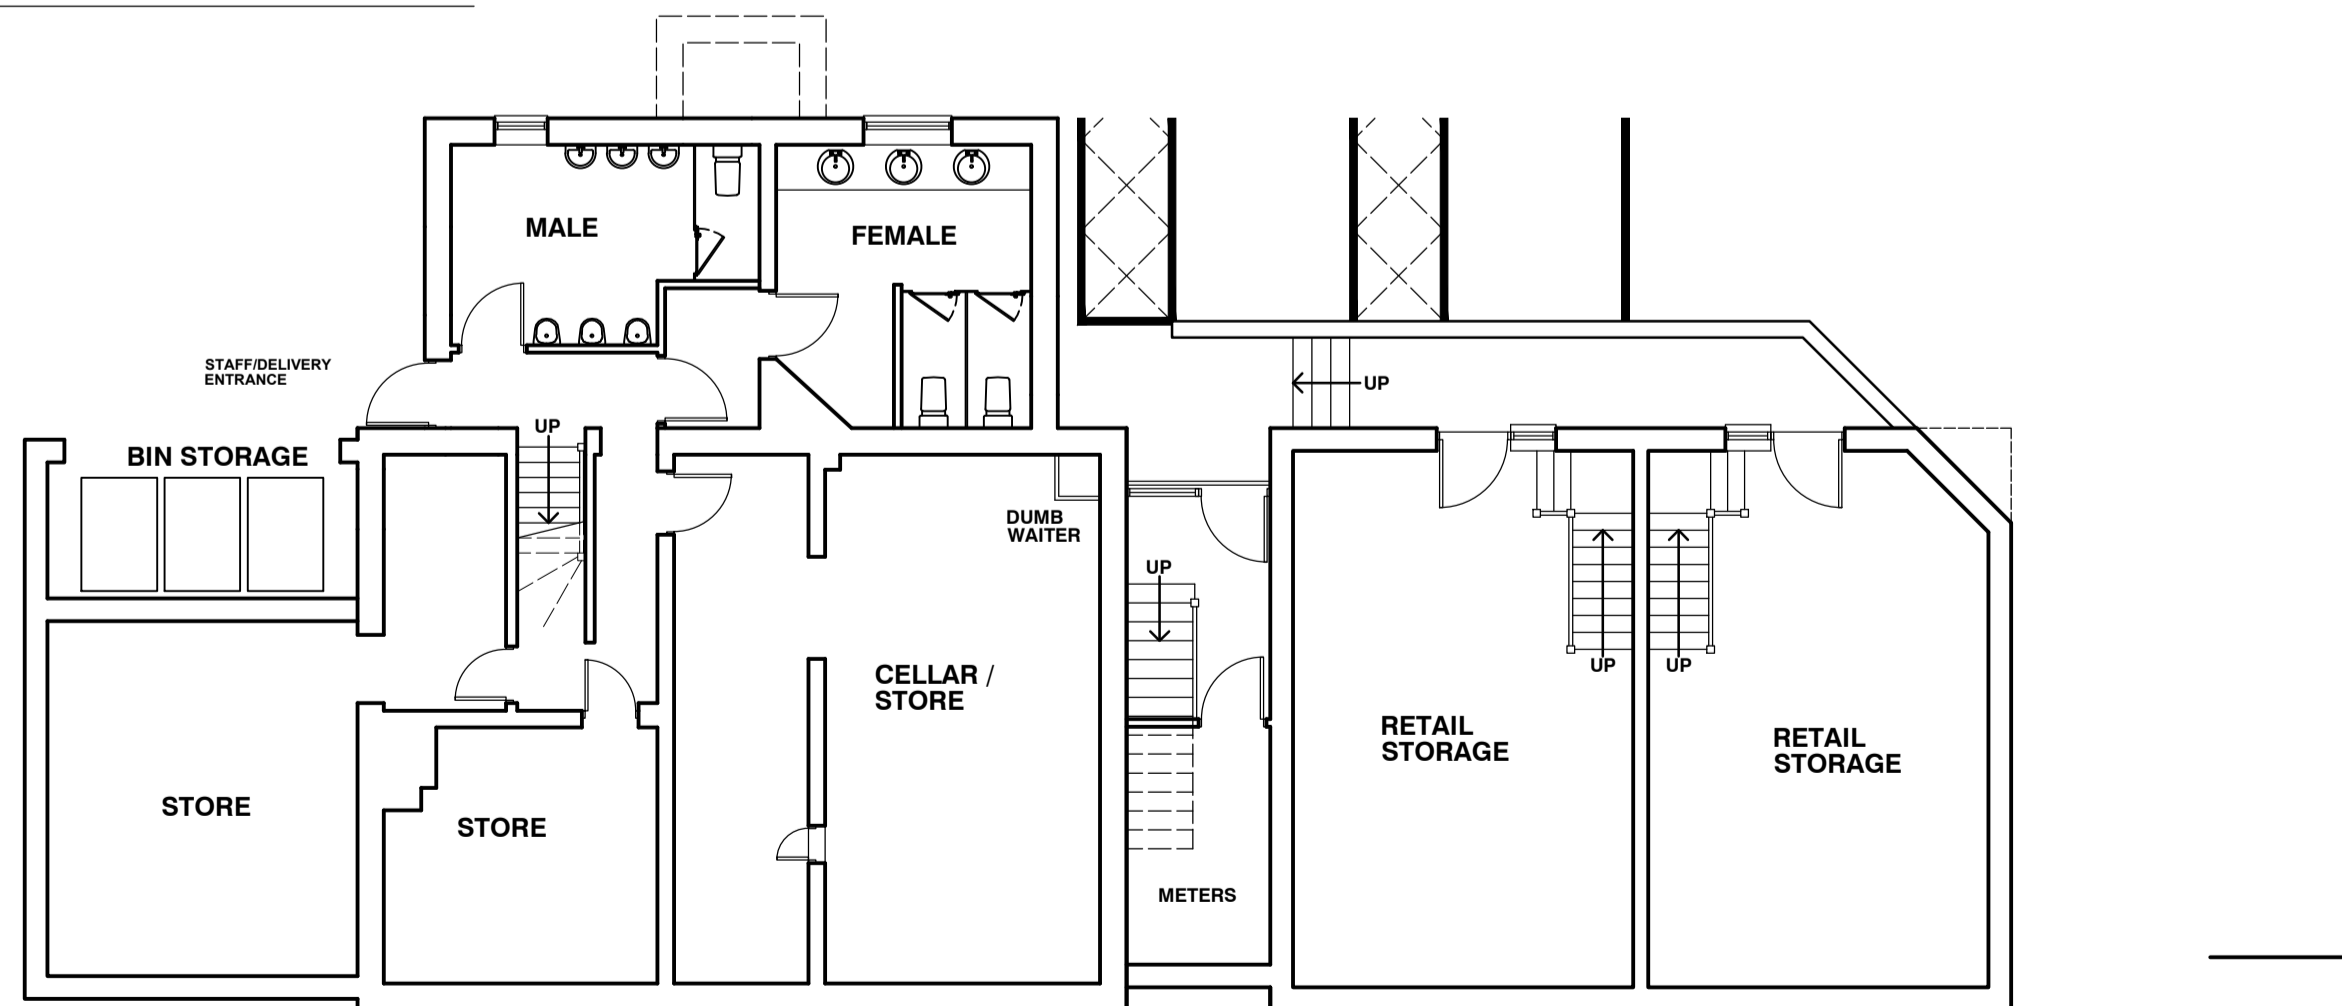

APPROVED LOWER GROUND FLOOR PLAN - UNDER CONSTRUCTION

APPROVED ELEVATIONS - UNDER CONSTRUCTION




FRONT ELEVATION (EAST)

47.00



REAR ELEVATION (WEST)


47.00

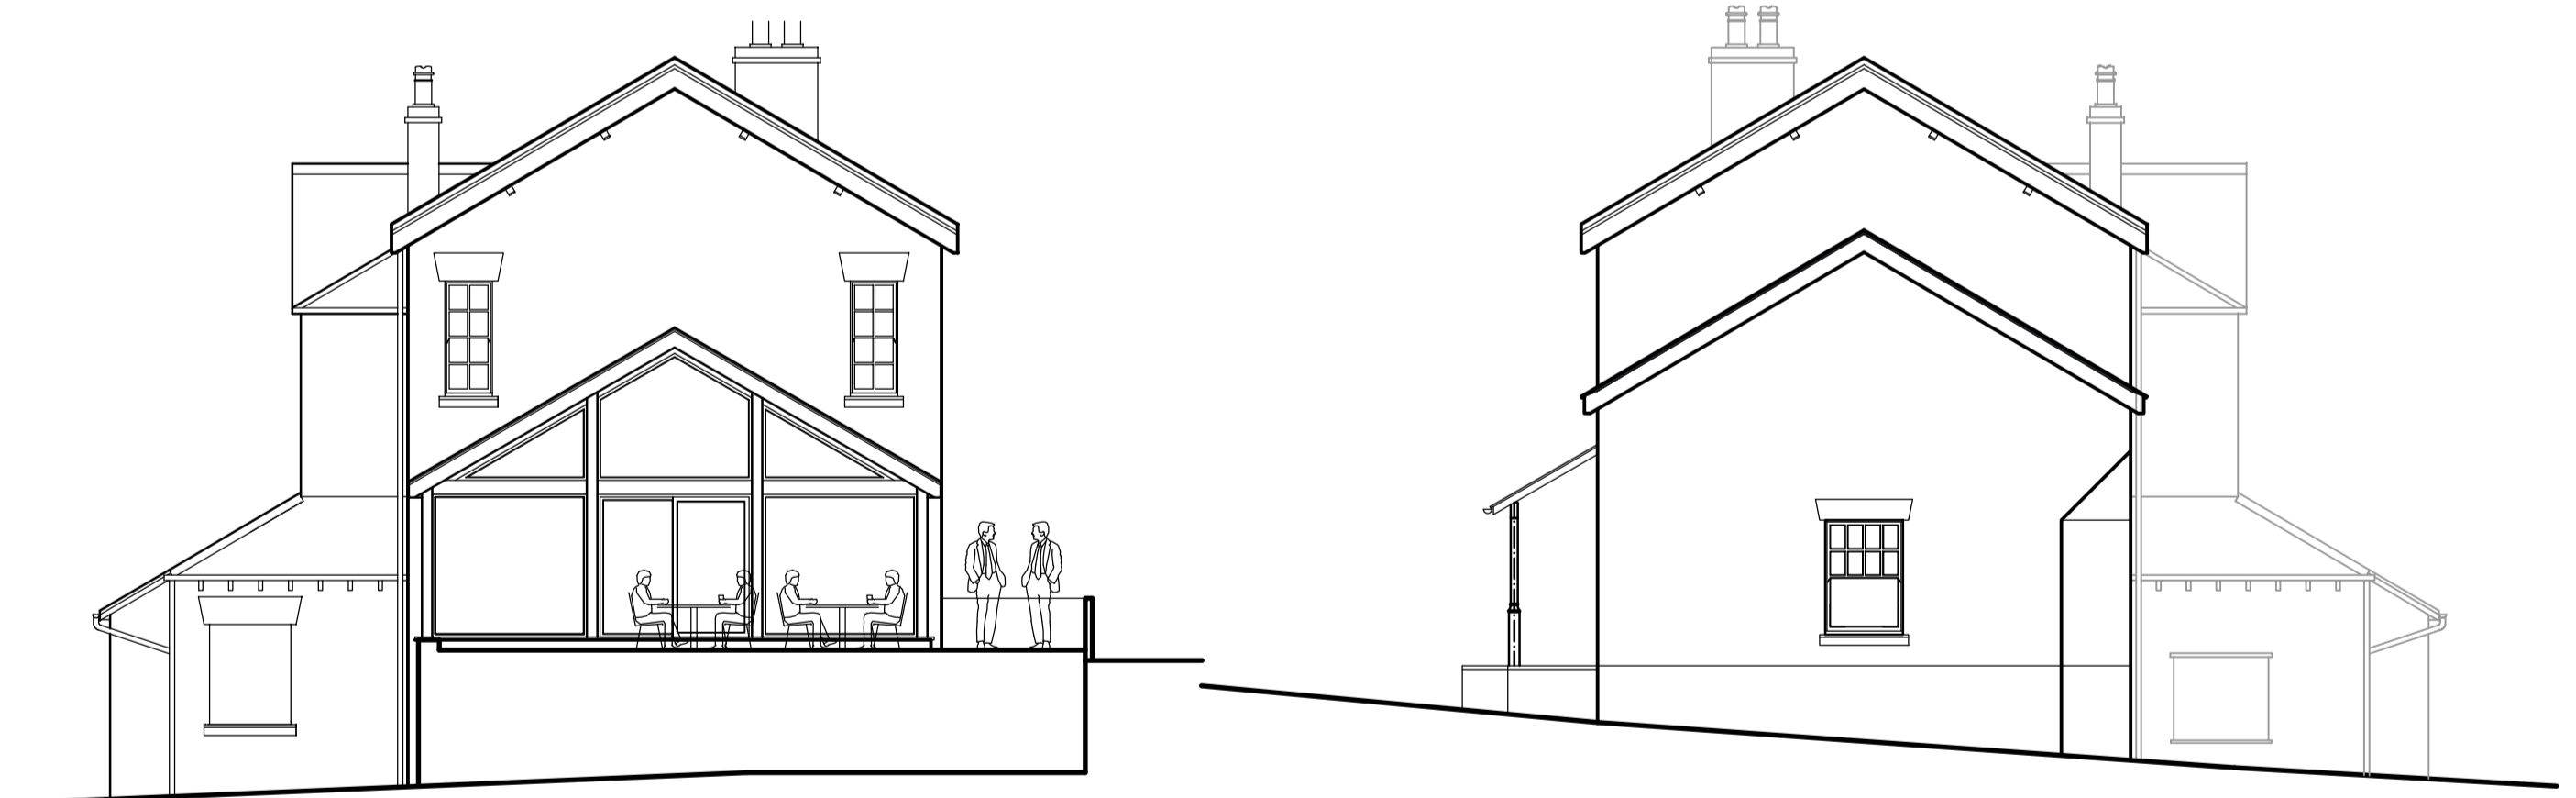

SIDE ELEVATION (SOUTH)

47.00

SIDE ELEVATION (NORTH)

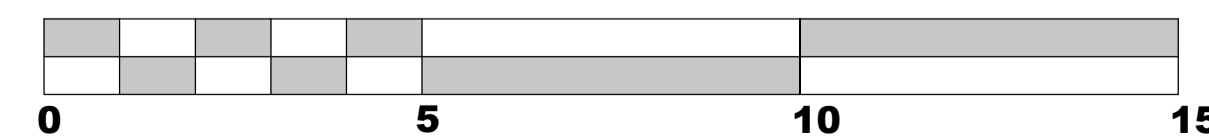

Scale 1:100

Client	MR B THOMPSON	Revision	Date / Initials	Amendments
Project	SCARISBRICK HOUSE THE COMMON PARBOLD WN8 7DB	<b>Peter Dickinson R.I.B.A.</b> 169 Appley Lane North Appley Bridge Wigan, Lancs Tel. No. 01257 252205 Website www.peterdickinson.co.uk E-mail admin@peterdickinson.co.uk		
Drawing Title	PROPOSED FIRST FLOOR PLAN & APPROVED PLANS/ ELEVATIONS		Drawn By	JS
Drawing No.	3836-21-21		Date	10 DEC 2021
Scale	1:100 @ A1			