

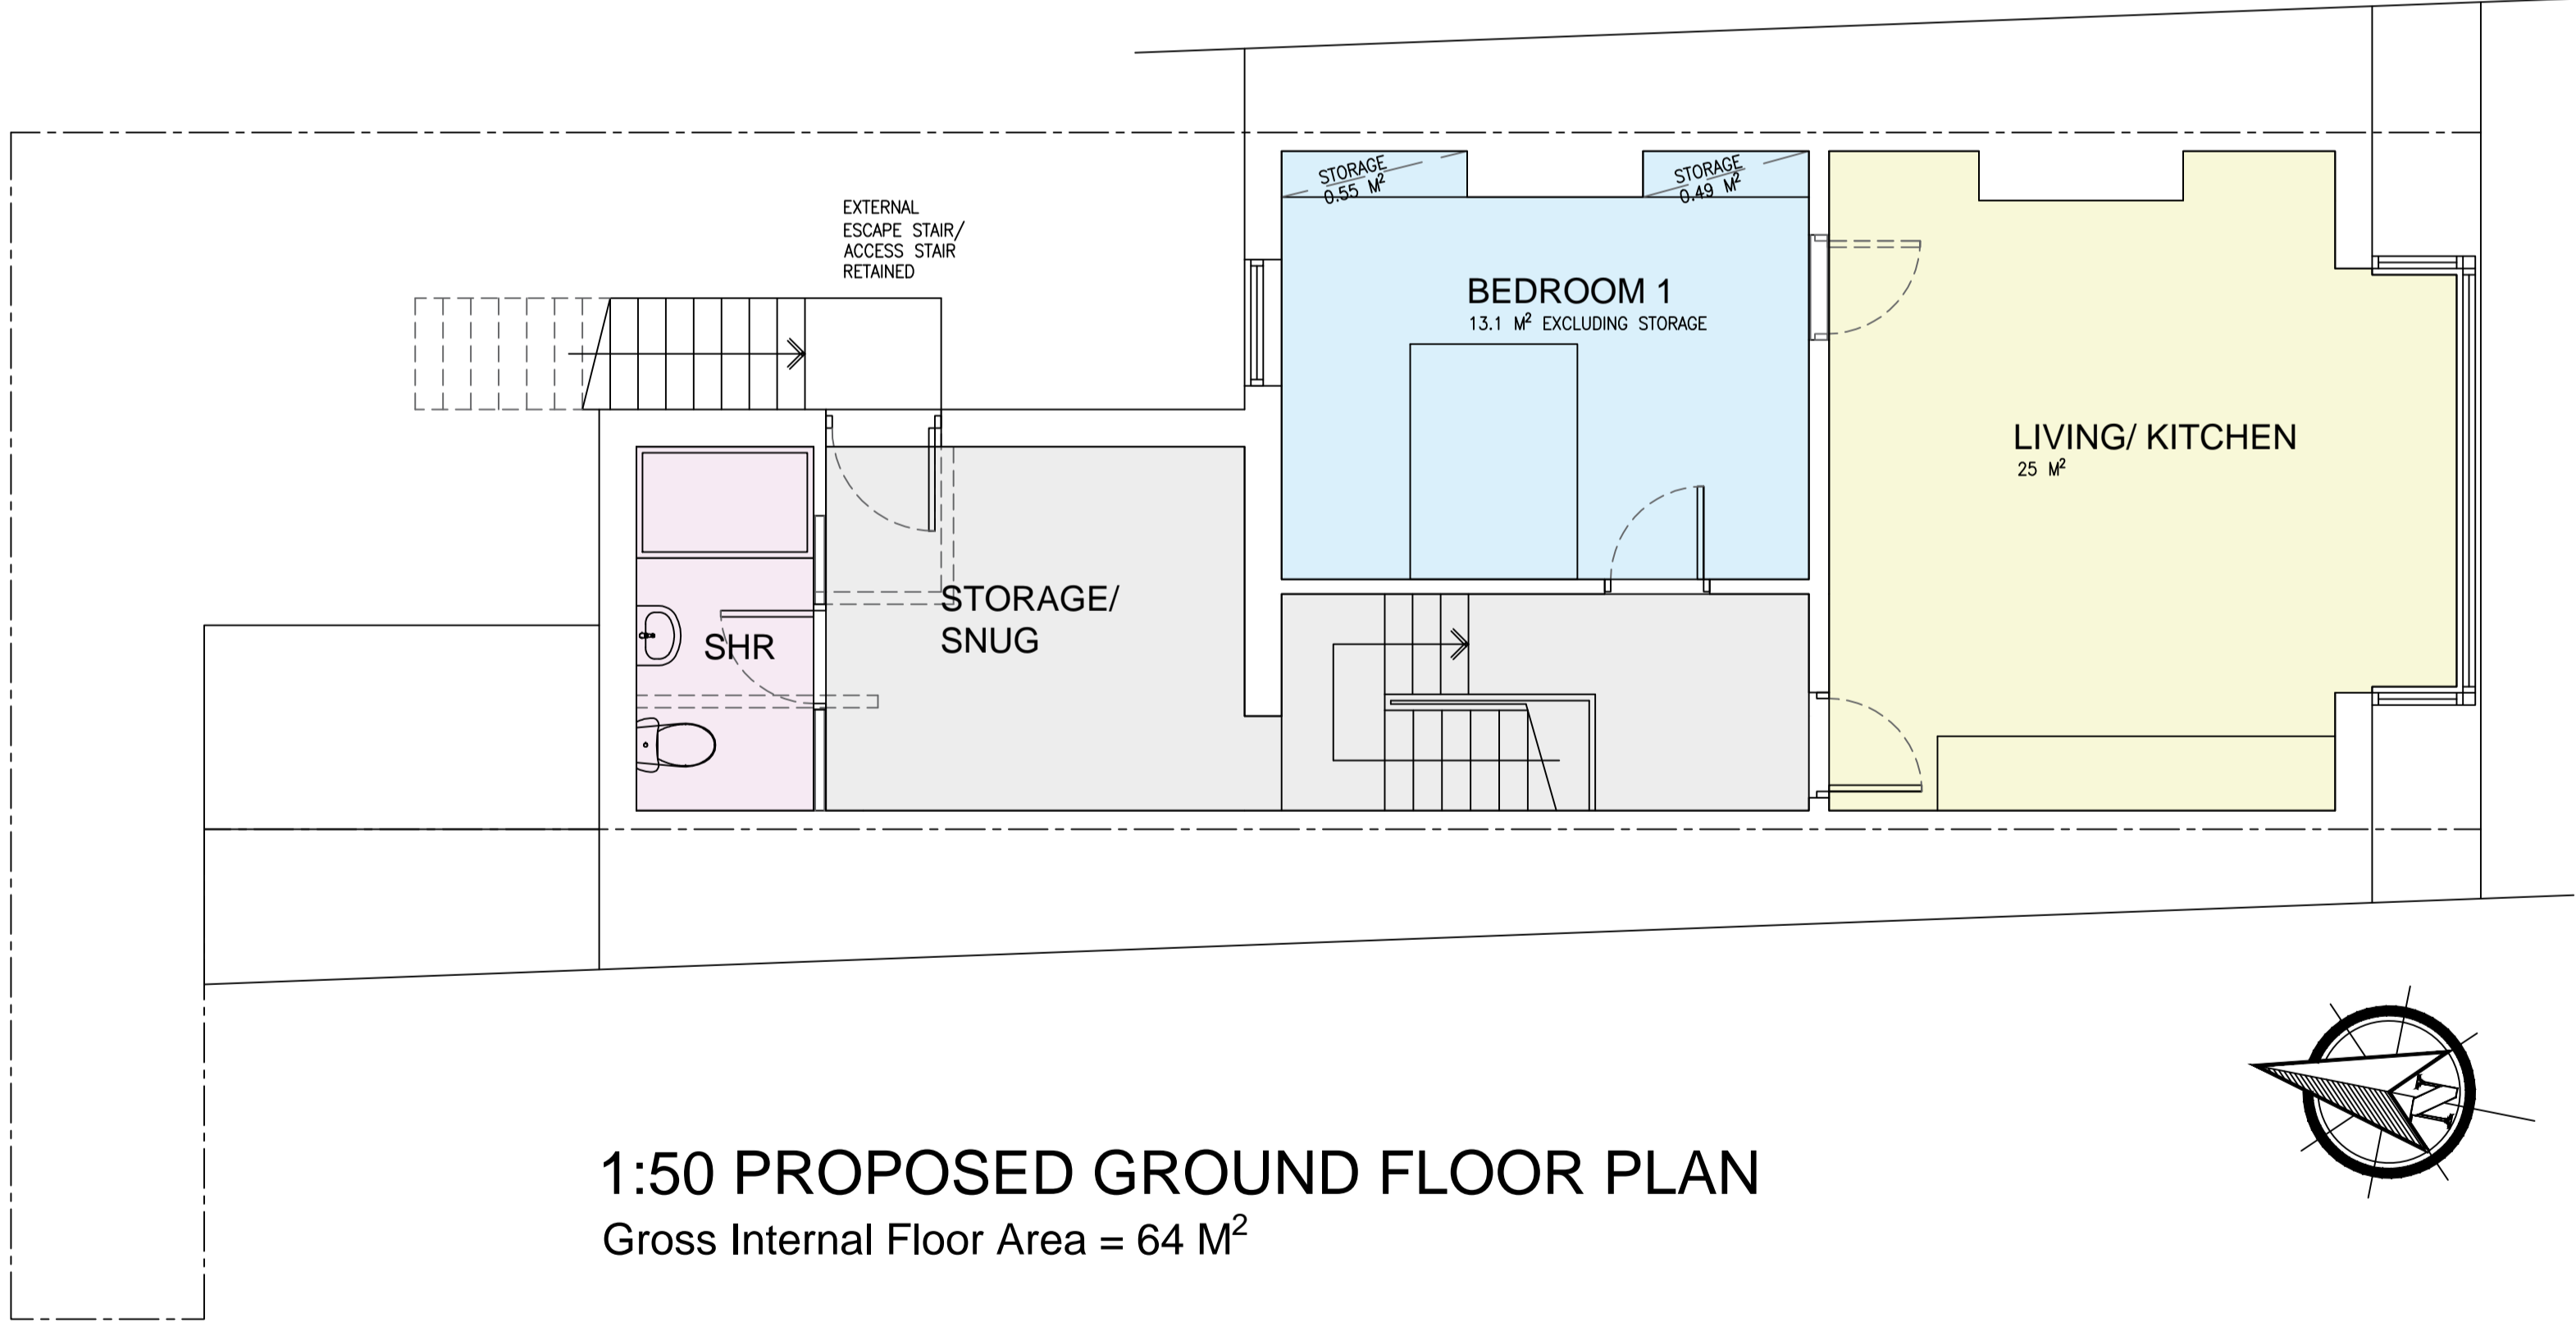


PROPOSED FLOOR PLANS & SITE PLAN

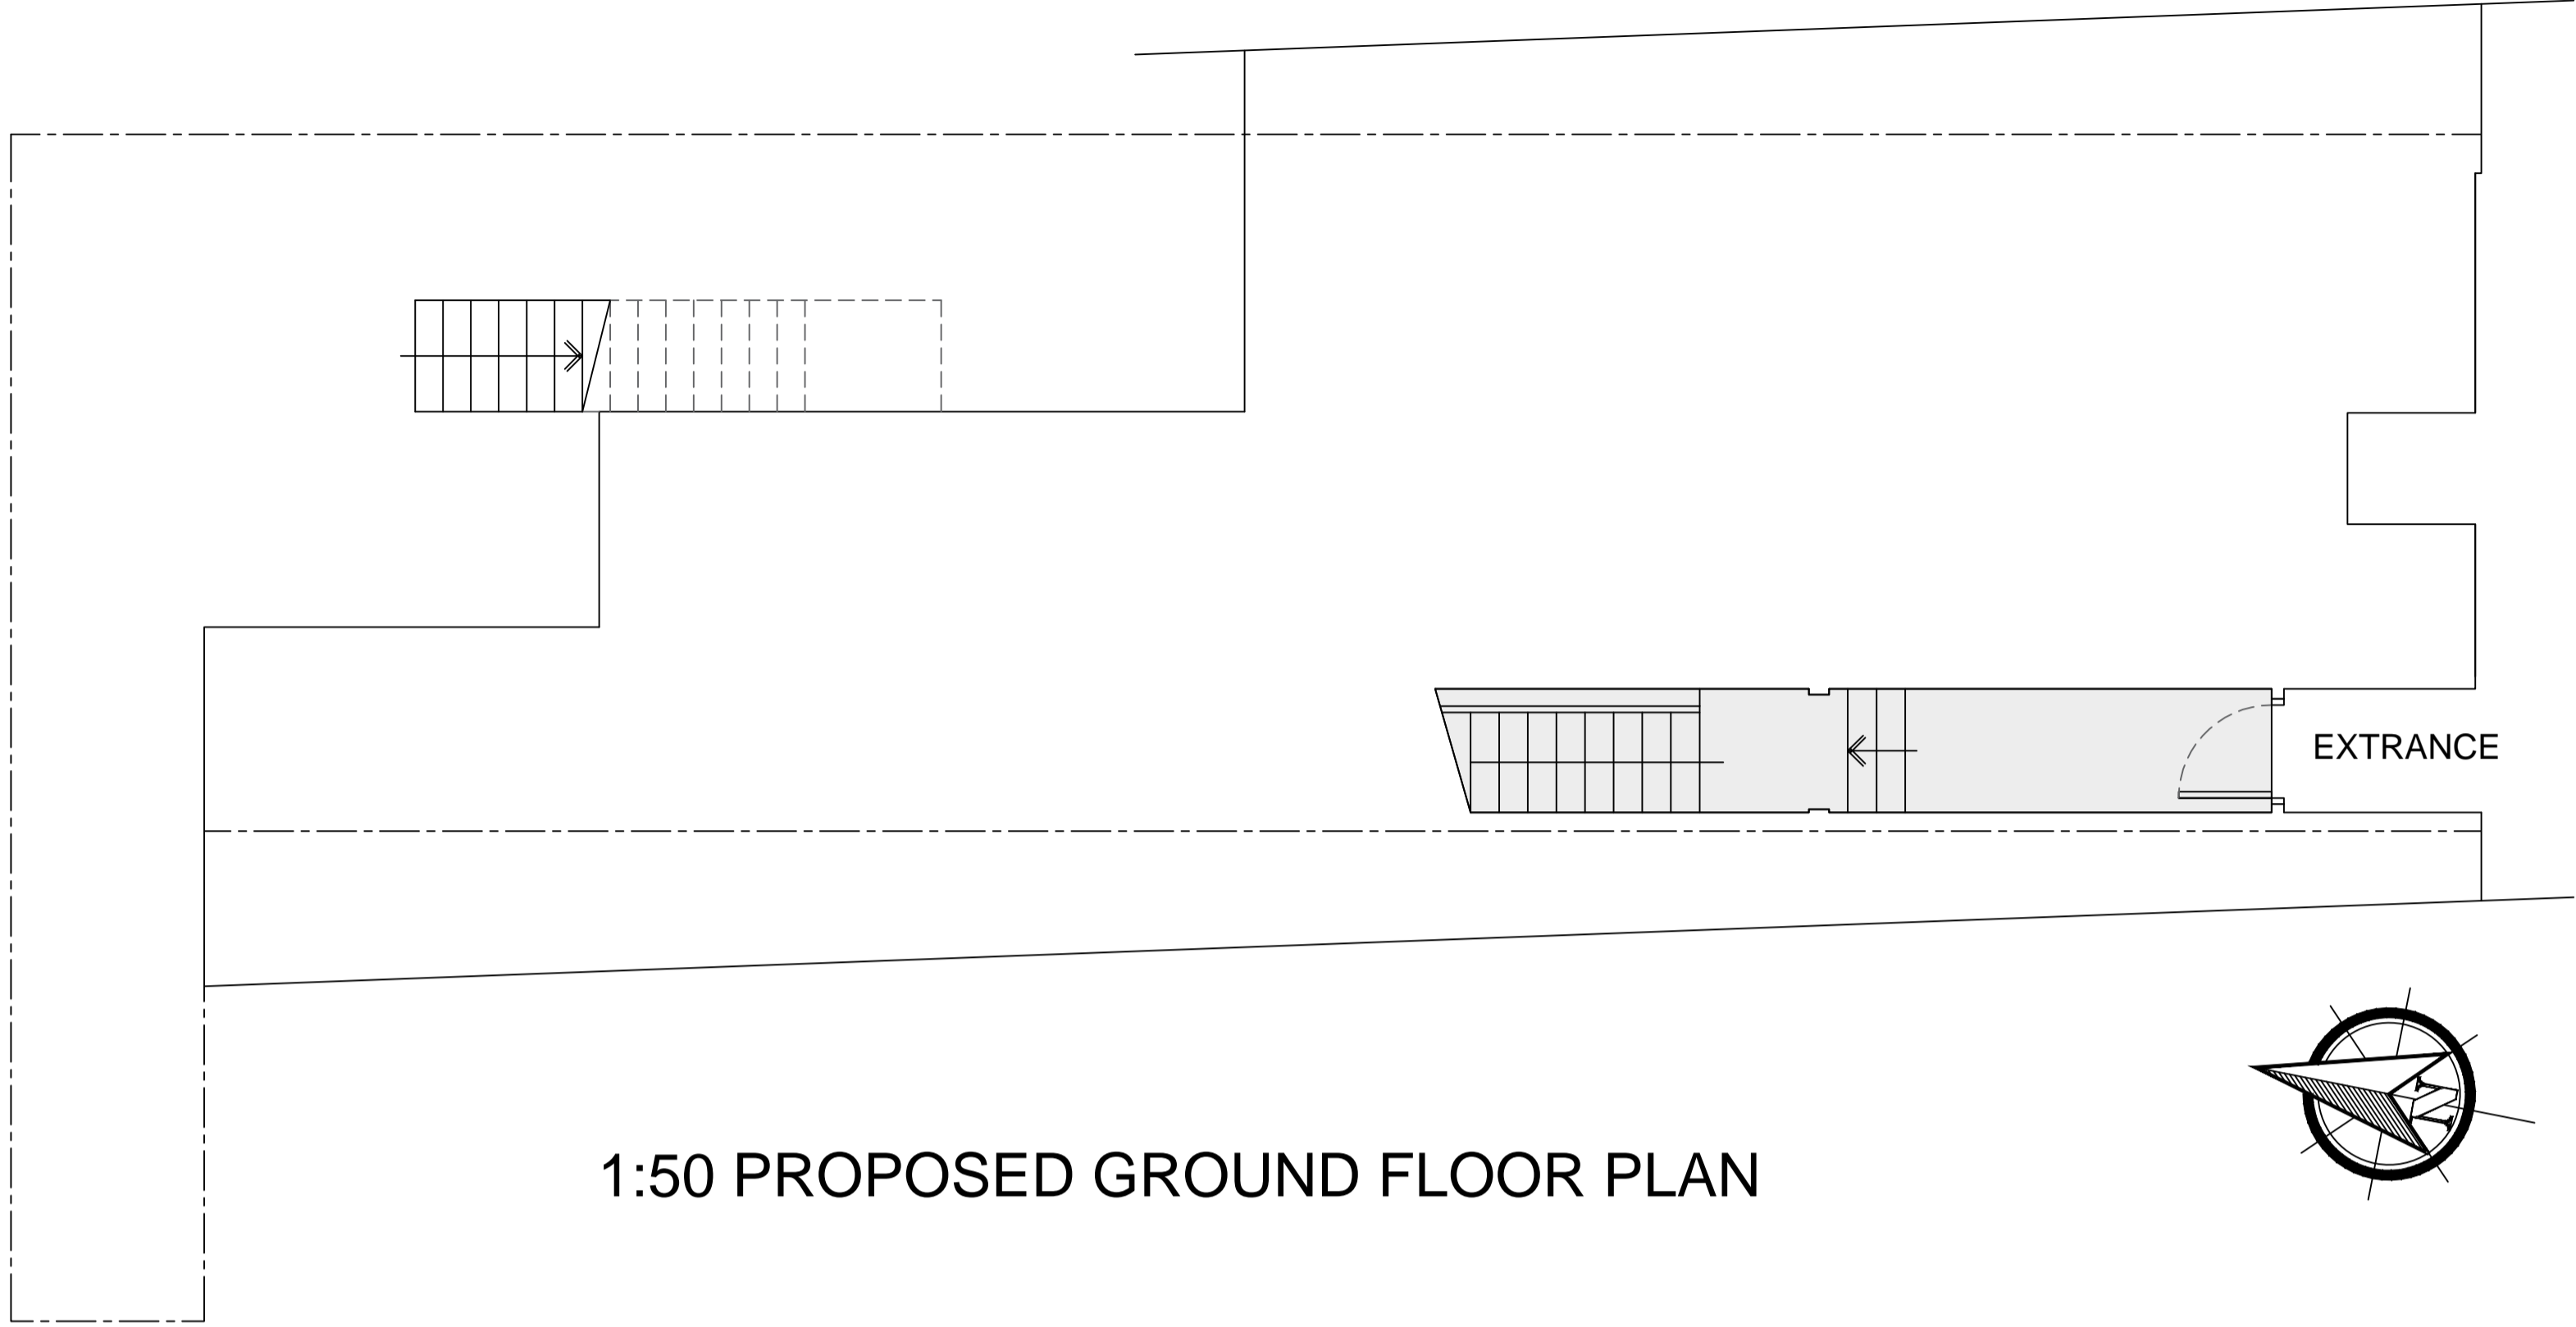

PROPOSED FIRST FLOOR FLAT
266a CHURCH STREET, BLACKPOOL

 

REV A EXTENSION BROUGHT IN FROM THE BOUNDARY LINES
19.10.2020

THIS DRAWING AND ITS CONTENTS ARE AND REMAIN THE COPYRIGHT
OF LINDSAY F ORAM CHARTERED ARCHITECT LIMITED. DO NOT SCALE. IF IN DOUBT
SEEK CLARIFICATION.

Lindsay F Oram BA(Hons), BArch, ARB, RIBA

Chartered Architect
FYCreatives
154-158 Church Street
Blackpool
Lancashire
FY1 3PS
T: 01429 194983
oramarchitect@gmail.com

CLIENT
MR JOHN BUCKLEY

PROJECT
PROPOSED FIRST FLOOR FLAT
266a CHURCH STREET
BLACKPOOL
LANCASHIRE

DRAWING TITLE
PROPOSED PLANS & SITE PLAN
DATE NOV 21 DRAWN LFO SCALE @ A1
DRAWING NUMBER 559-02 REV

<input type="checkbox"/> PRE-TENDER ISSUE	<input type="checkbox"/> CONSTRUCTION ISSUE
<input type="checkbox"/> TENDER ISSUE	<input type="checkbox"/> AS-BUILT DRAWINGS