
 


30 Queen Annes Grove Site Plan

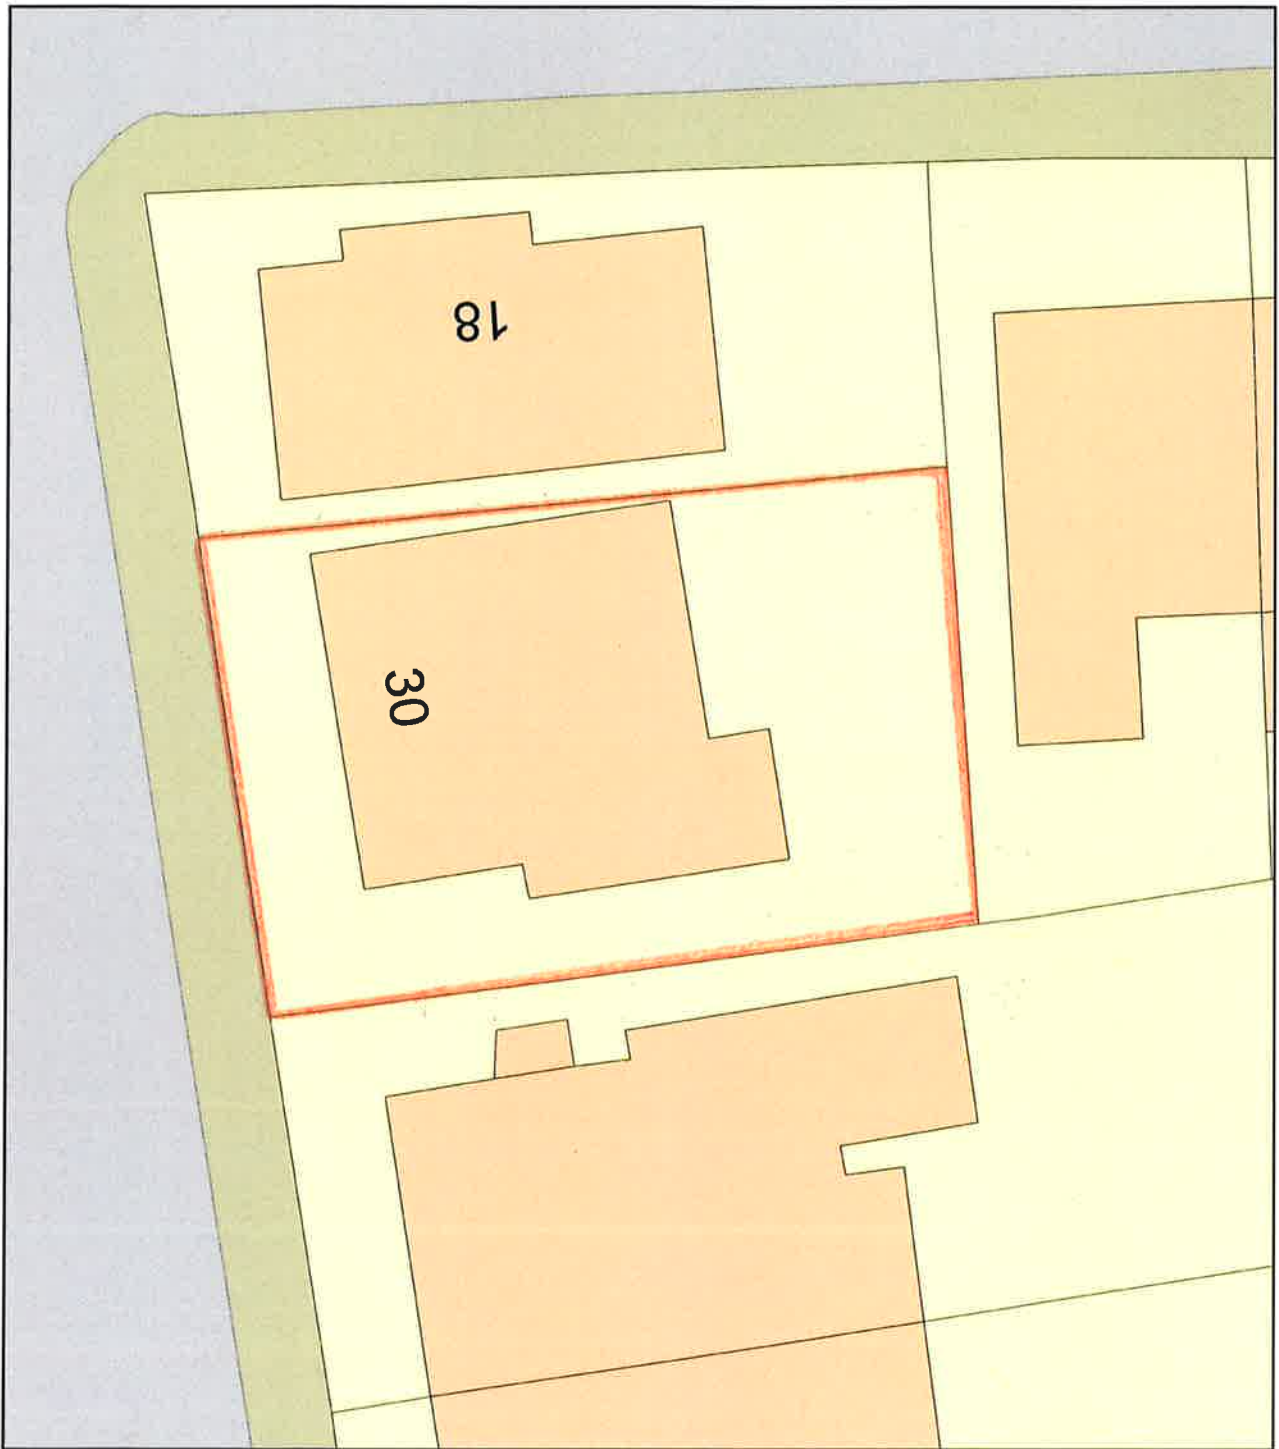

Plan Produced for: Mr G S Gascoigne
Date Produced: 13 Feb 2021
Plan Reference Number: TQRQM21044164554377
Scale: 1:200 @ A4