



Proposed




Southwest Elevation

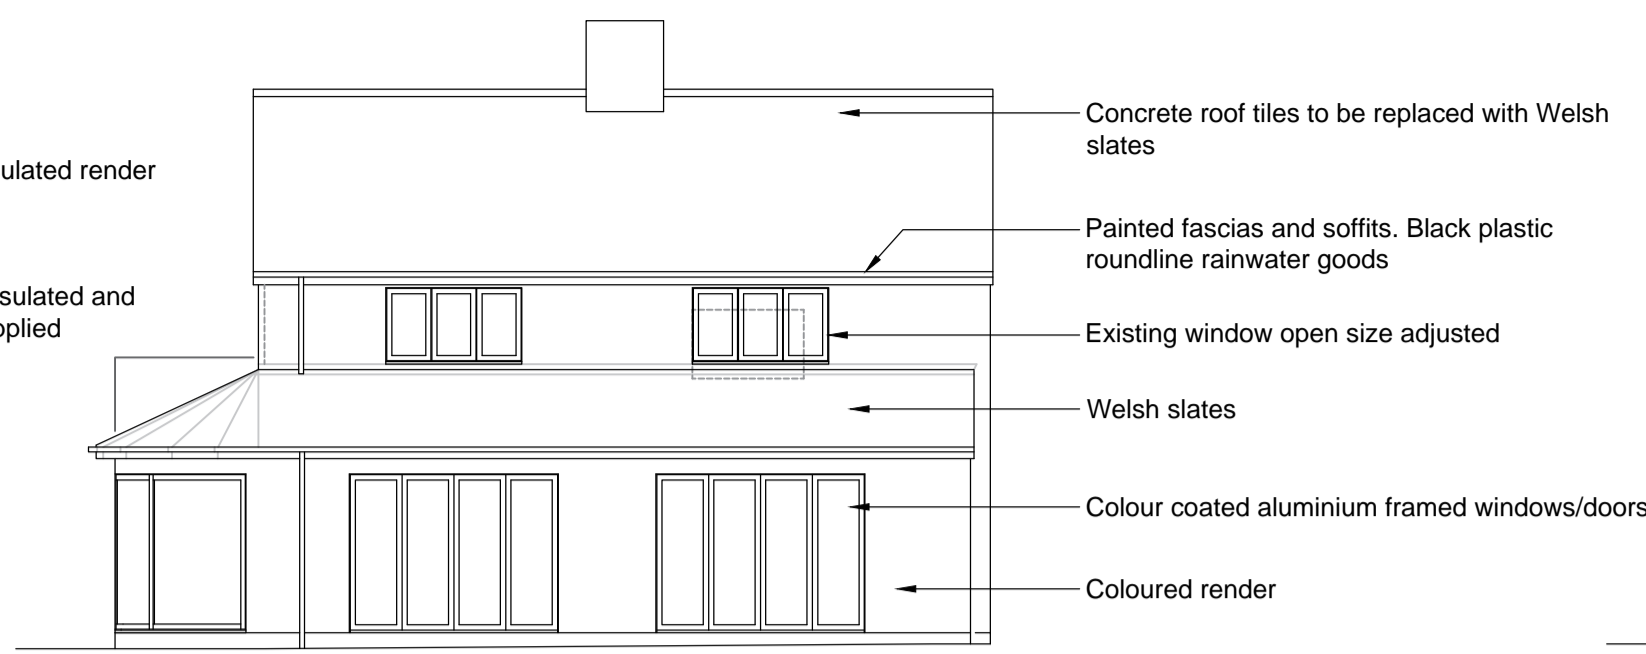


Southeast Elevation

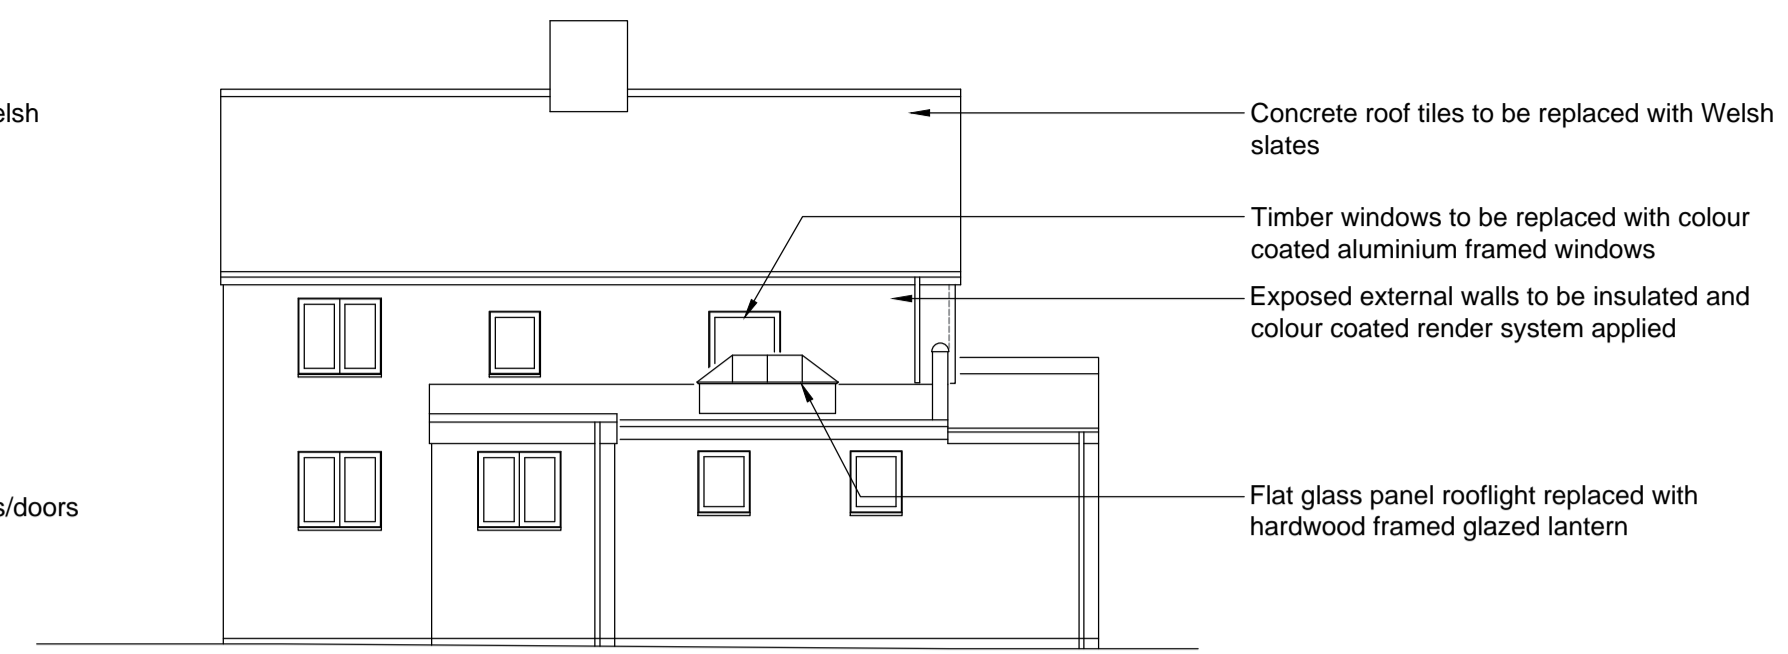


Northwest Elevation

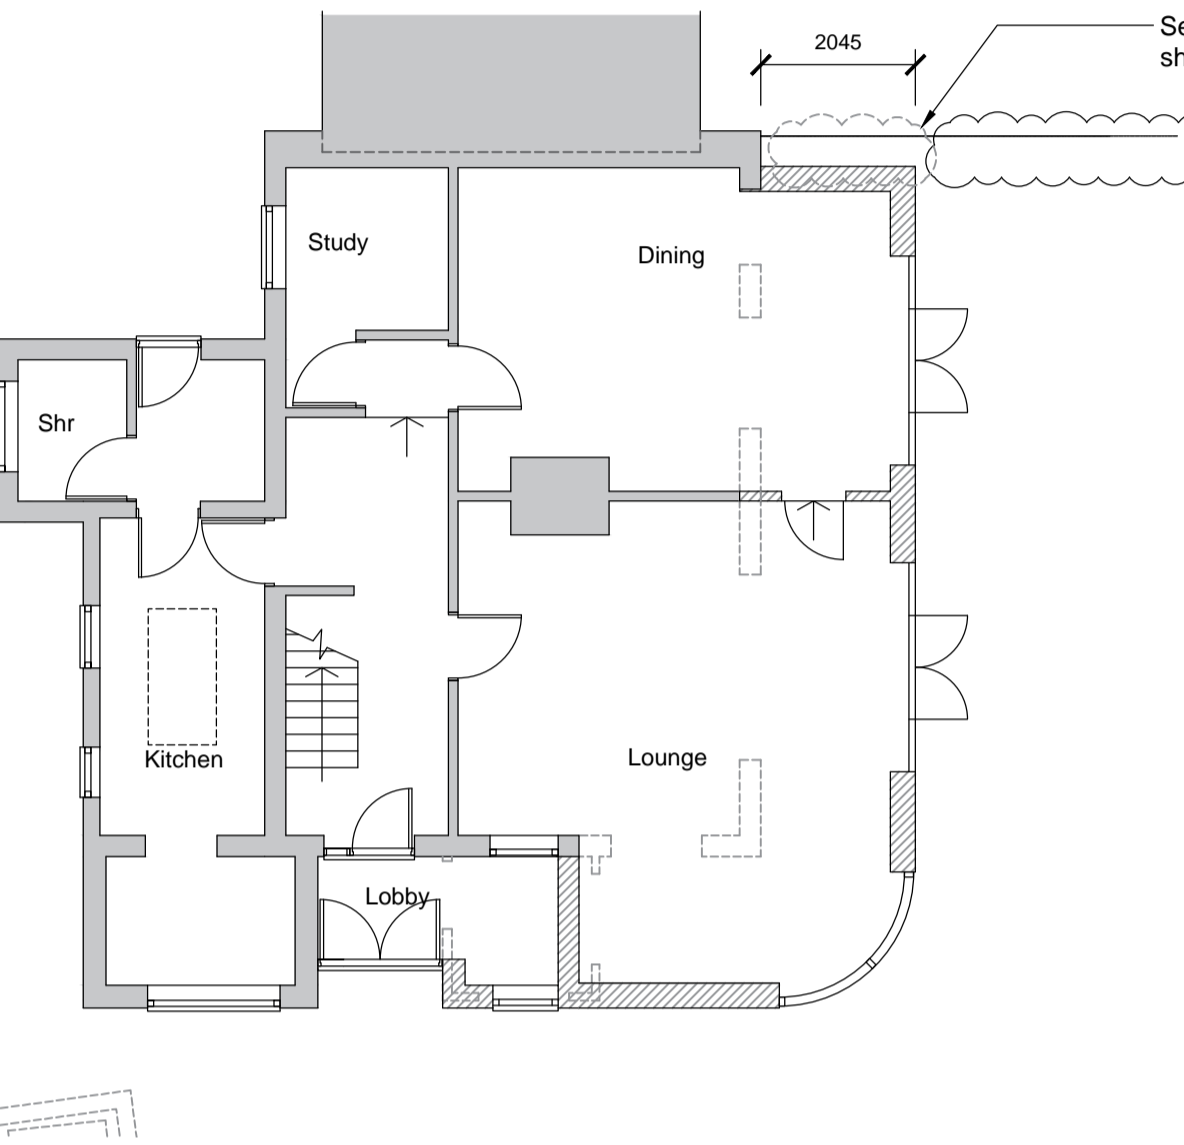

Ground Floor Plan

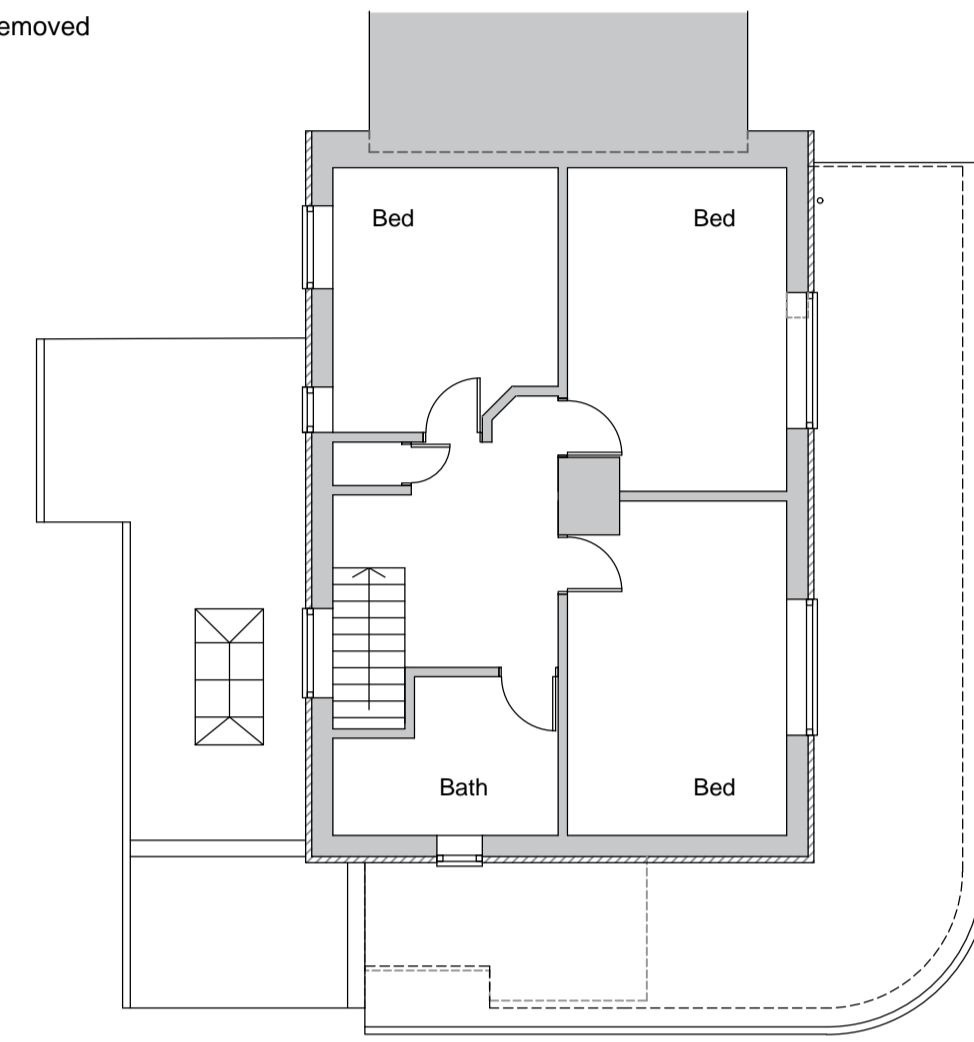

First Floor Plan

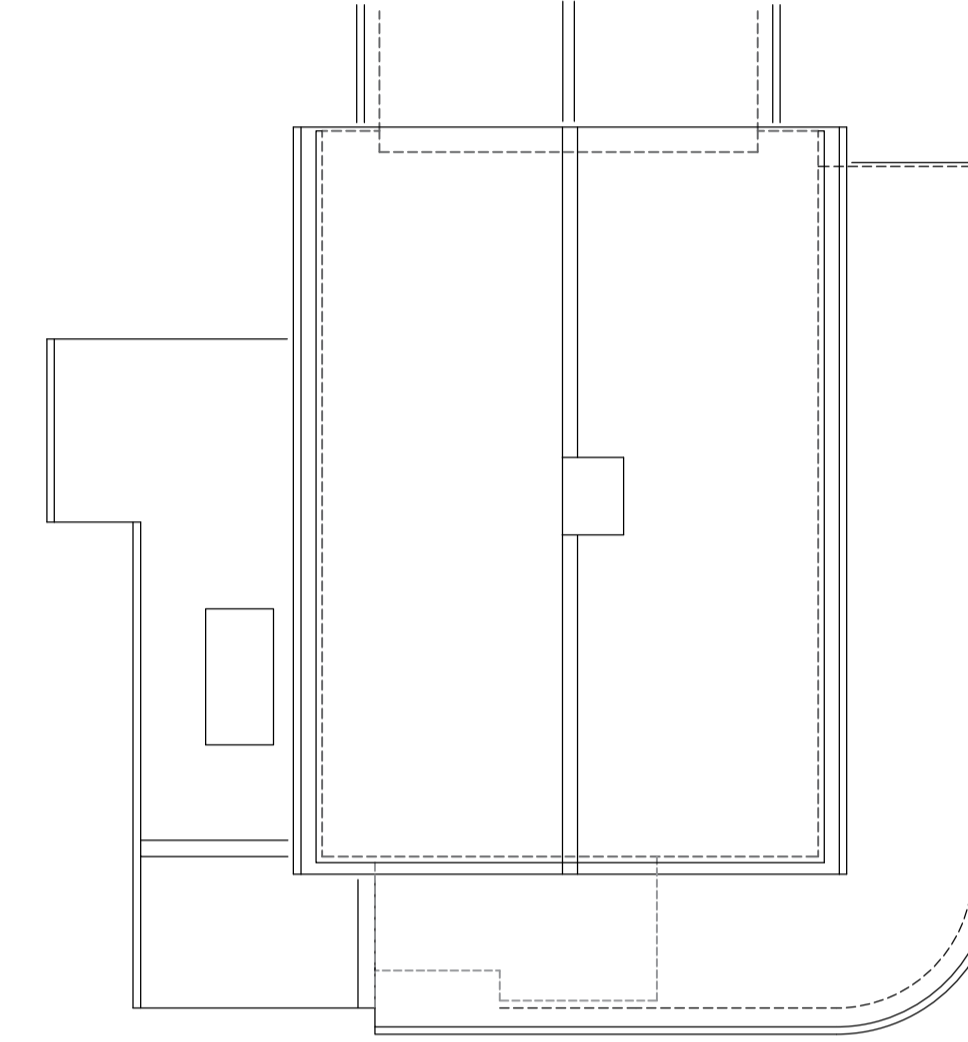

Roof Plan

DO NOT SCALE DRAWING
WORK TO FIGURED DIMENSIONS
 All information on this drawing must be verified on site. Any discrepancies must be reported to this office and resolved before the commencement of any work. This drawing is copyright of **Tricker Blackie Associates**

Rev	Date	Description	Drawn


Existing




Southwest Elevation




Southeast Elevation

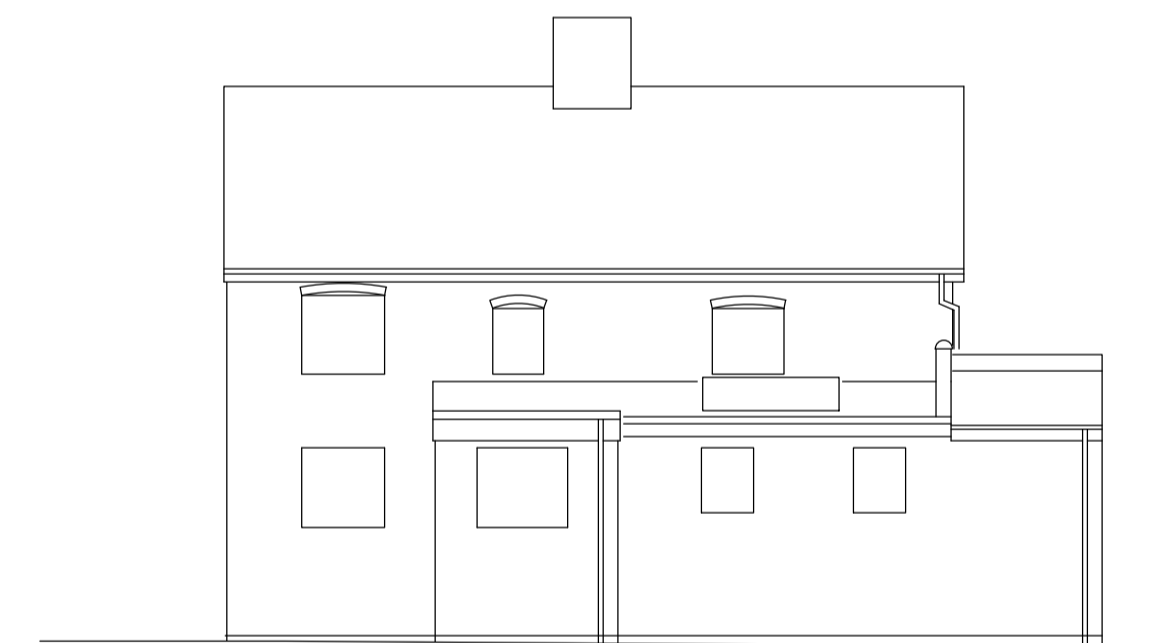


Northwest Elevation

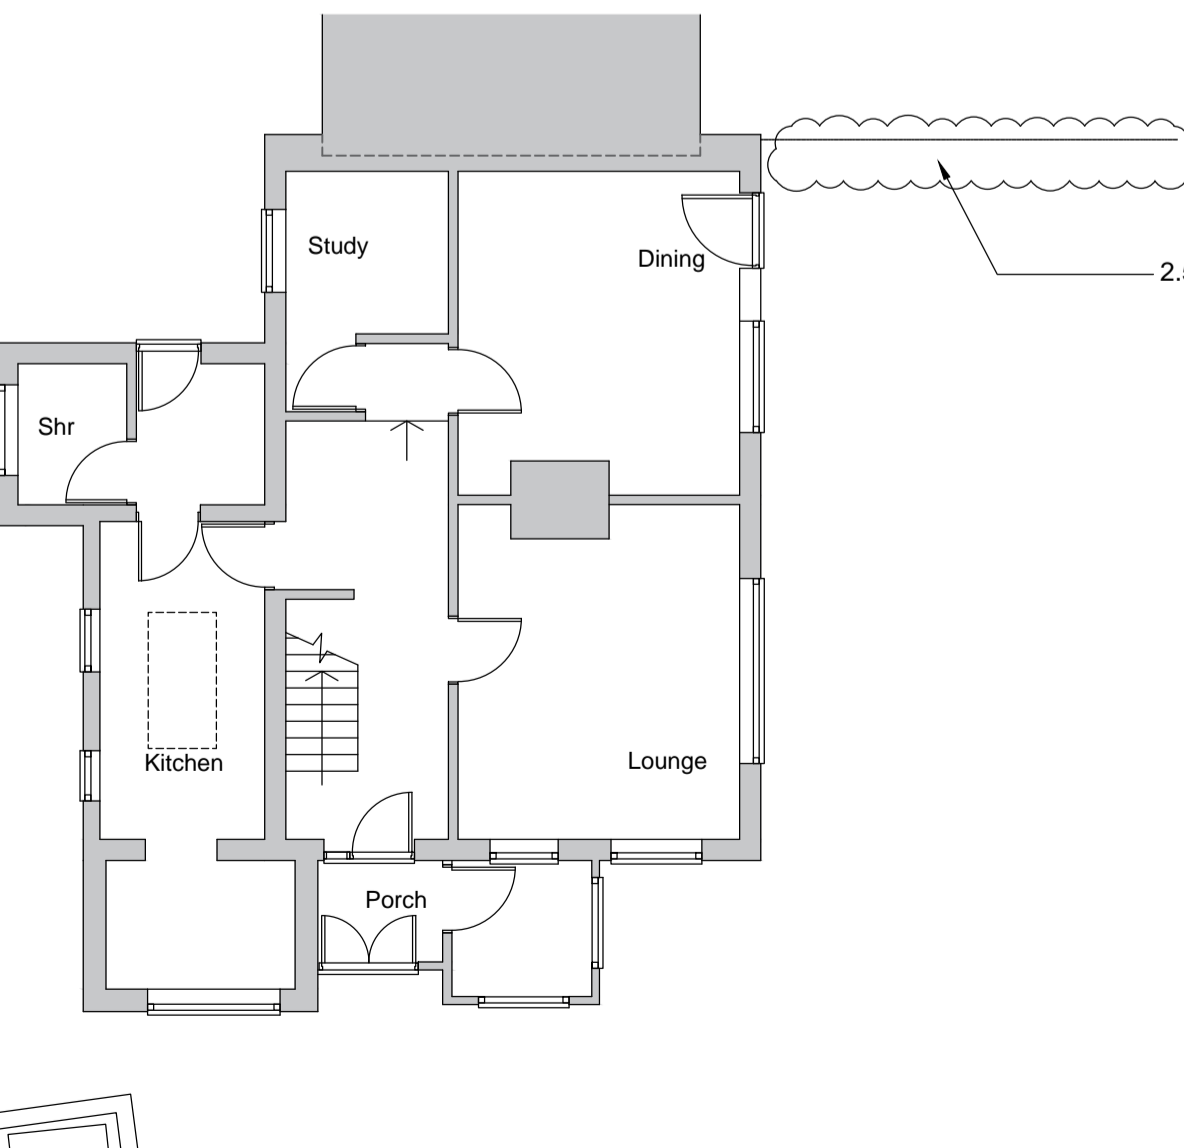

Ground Floor Plan

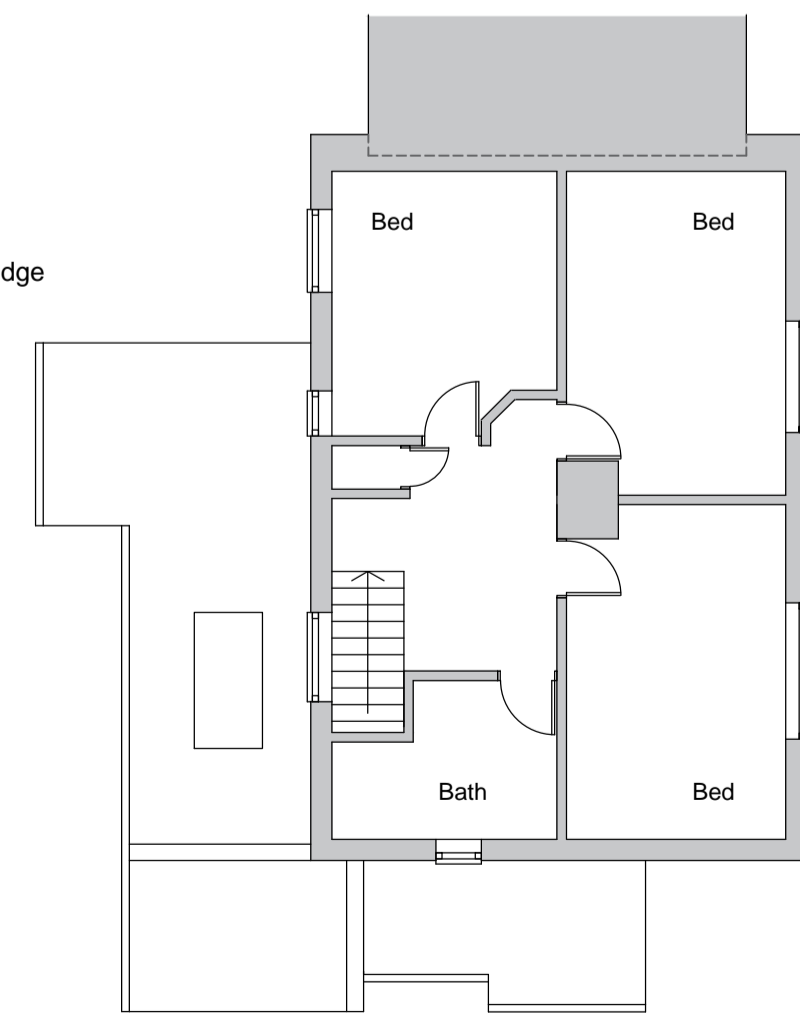

First Floor Plan

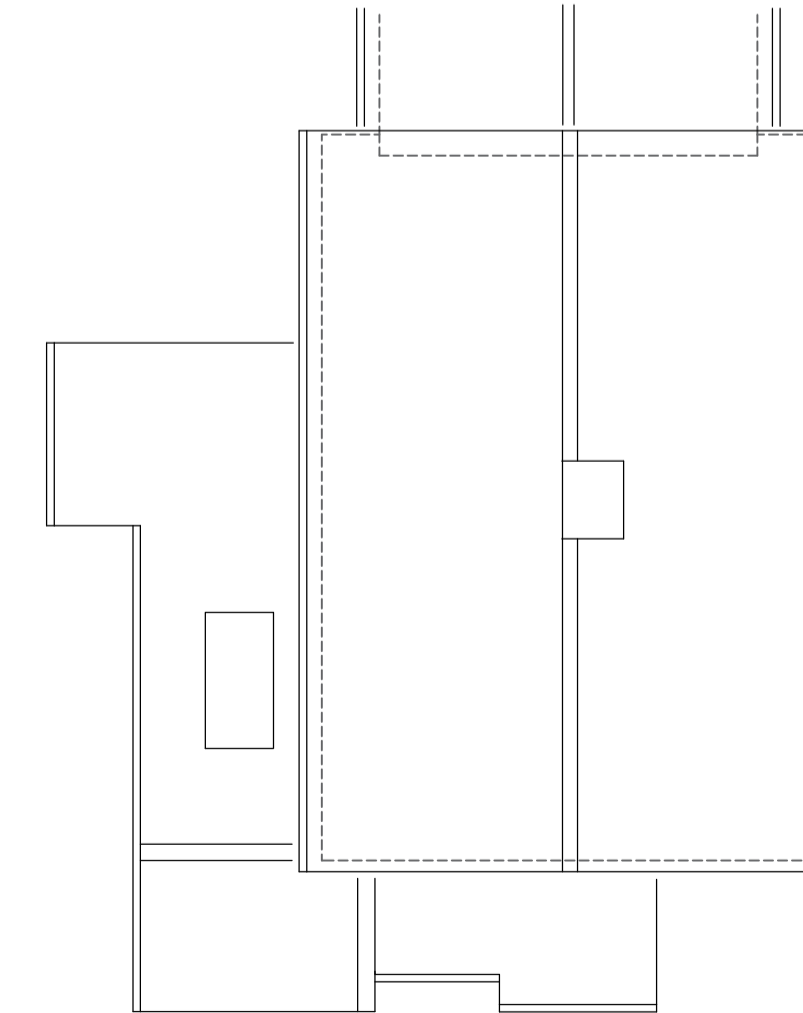

Roof Plan



Tricker Blackie Associates

Chartered Architects
 Project Management
 Planning Consultants



51 Station Road, Sudbury, Suffolk, CO10 2SP
 Tel: 01787 375732 E: info@trickerblackie.co.uk

client
Mr & Mrs D Goode
 project
May Cottage
The Street
Preston St Mary

drawing title
Existing and Proposed Plans & Elevations

ref 0521	drawing no. PA02	rev
date Nov 2021	scale 1:100 @A1	drawn by

