

α X M + H J


NOTES:  
All dimensions must be checked on site

**SCHEDULE OF FINISHES.**


**ROOF:**  
Olive Green Kingspan or equal Metal Profiled Composite Roof Sheets with preformed Verges and close fitting Ridge cappings.

**WALLS:**  
Galvanised Steel Portal Frames with 'Kingspan' or equal Metal Profiled Vertical Sheeting to upper half of walling as indicated with Precast Concrete Wall Panel sections to lower half of external Walling.


**RAINWATER GOODS:**  
Black Upvc Half Round 'deep flow' gutters and round downpipes.

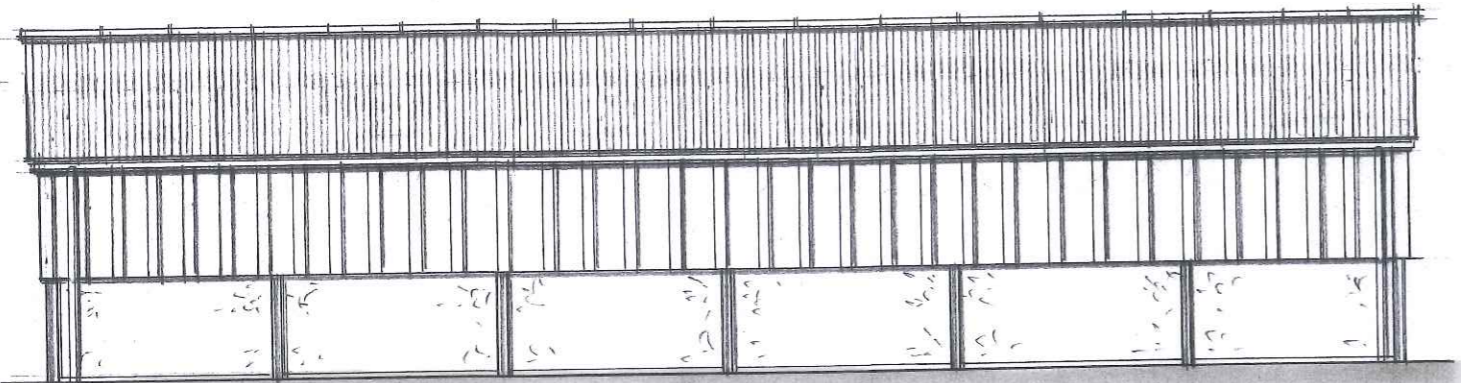


North West Elevation

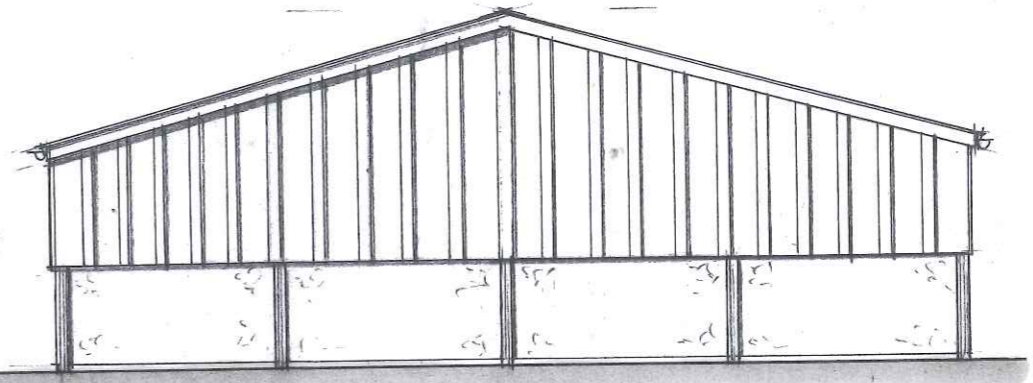


North East Elevation

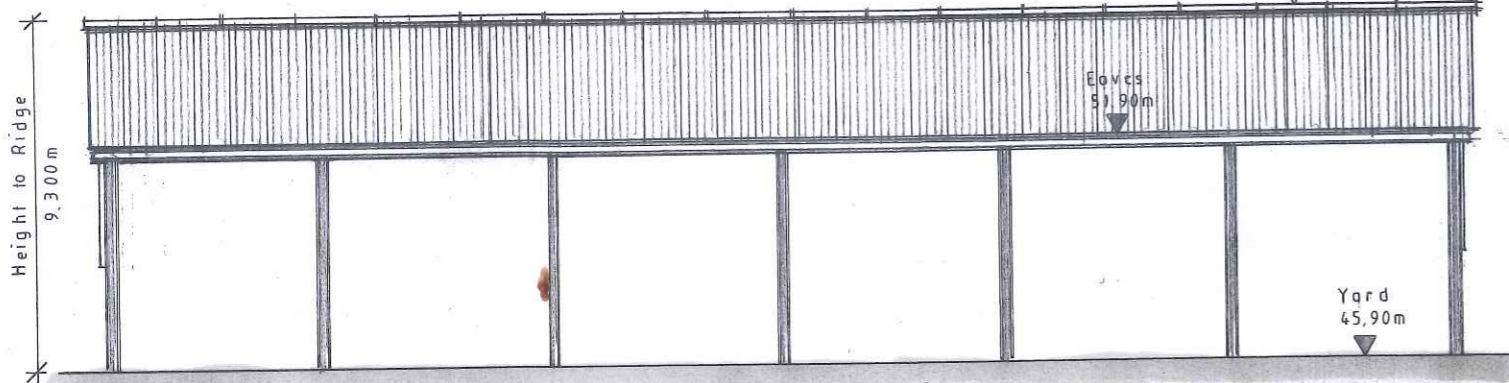

South East Elevation

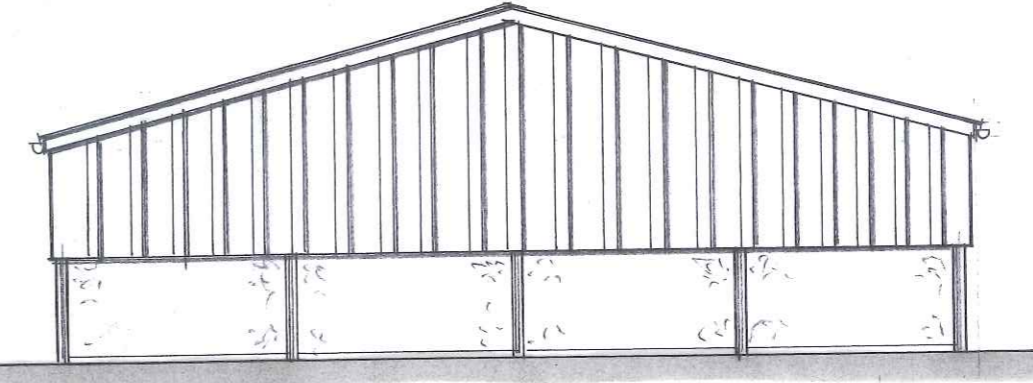

South West Elevation

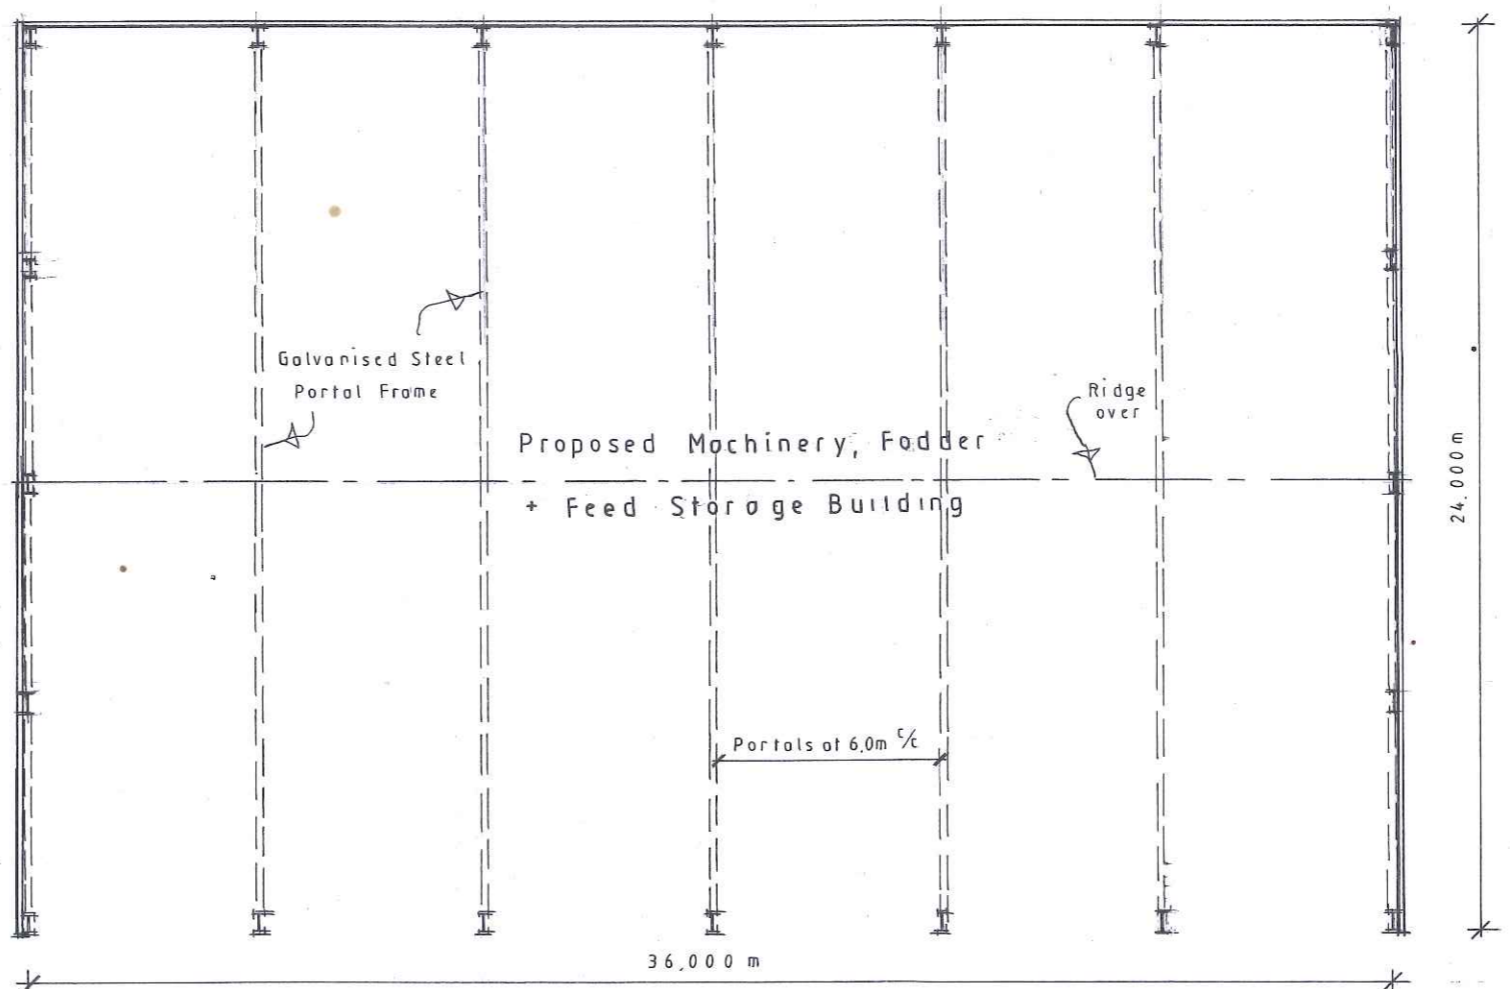

Floor Plan



SCALE BAR 1:50

| A | Date | Revisions |
|---|------|-----------|
|   |      |           |

© copyright  
**MARK. D.P. DATSON**  
ARCHITECTURAL CONSULTANT LTD  
MRICS, MB Eng  
TREWORLAS CHAPEL, TREWORLAS,  
RUAN HIGH LANES, TRURO,  
CORNWALL, TR2 5LN.  
TEL: (01872) 501153  
MOBILE: 07831 122080  
markpdatson@gmail.com



Client  
Mr + Mrs M. Rowe

Job Title  
Proposed Agricultural Building for Machinery, Fodder + Feed Storage of Lower Penhallow Farm Ruan High Lanes

Drawing Title  
Proposed Floor Plan + Elevations

Scale 1:100 @ A1 + 1:200 @ A3

Date Dec 21 Drawn by M.D.

Drg. No. M.R. 0004 Rev.