
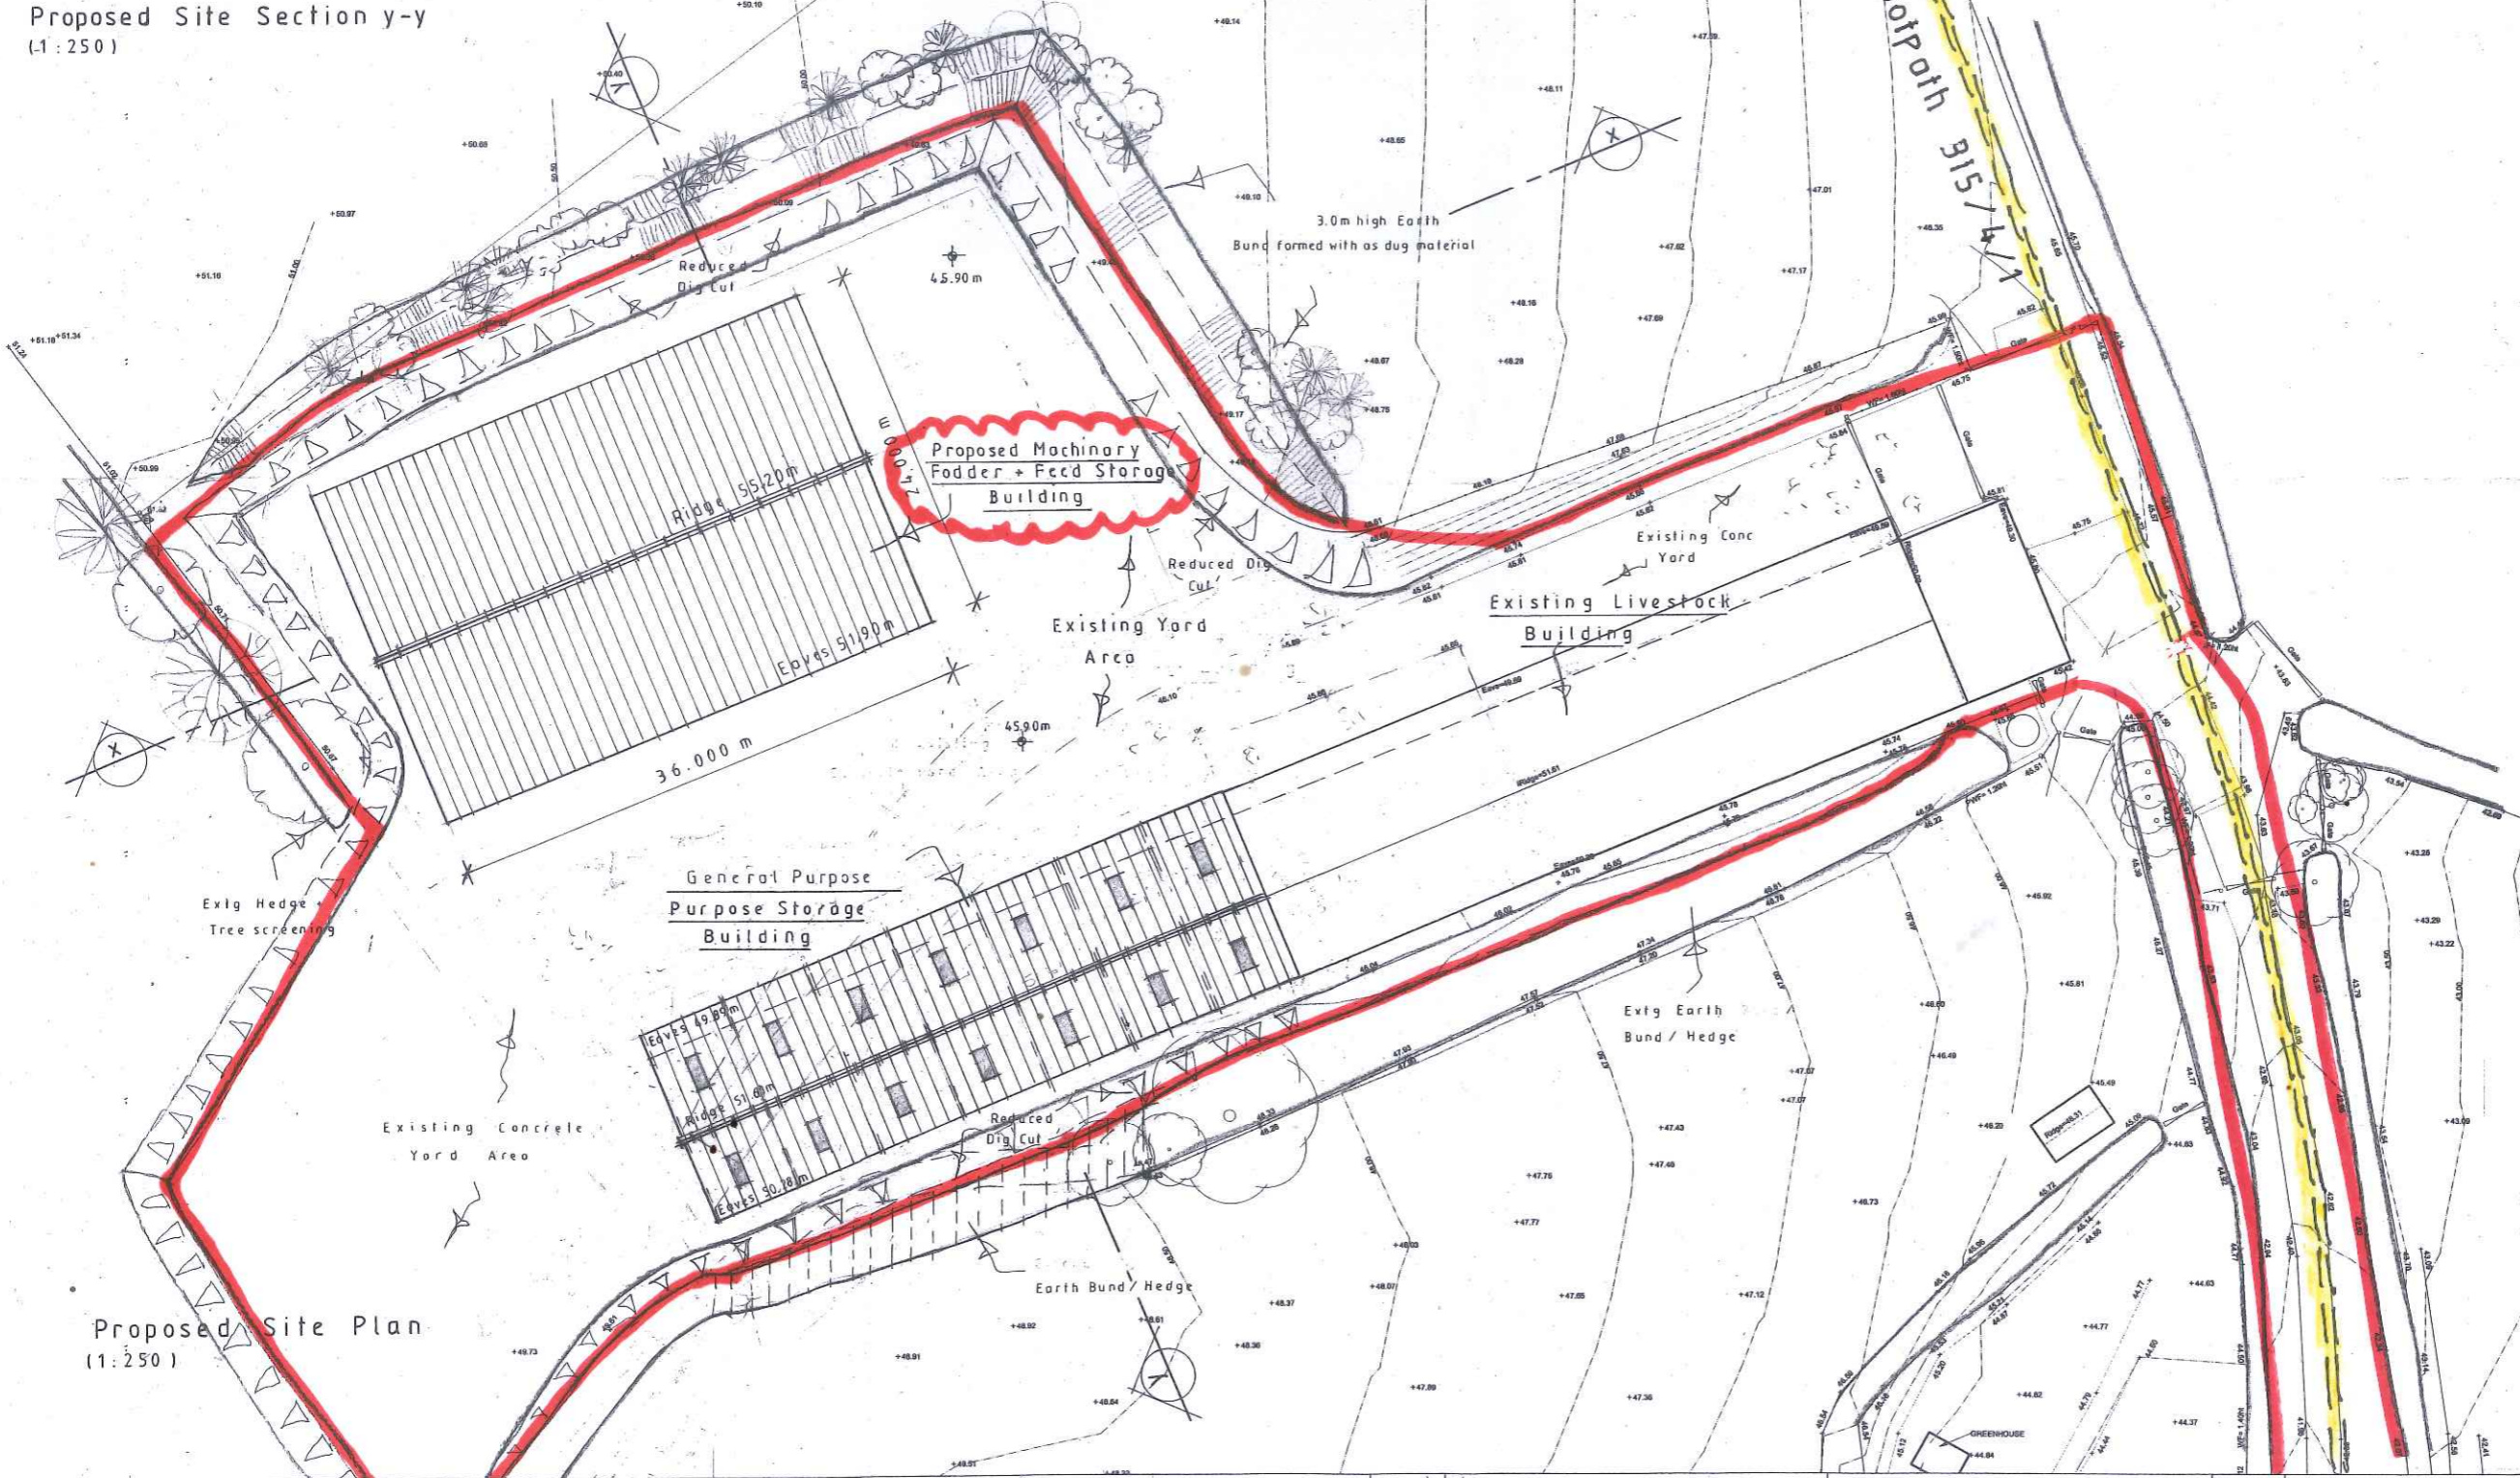
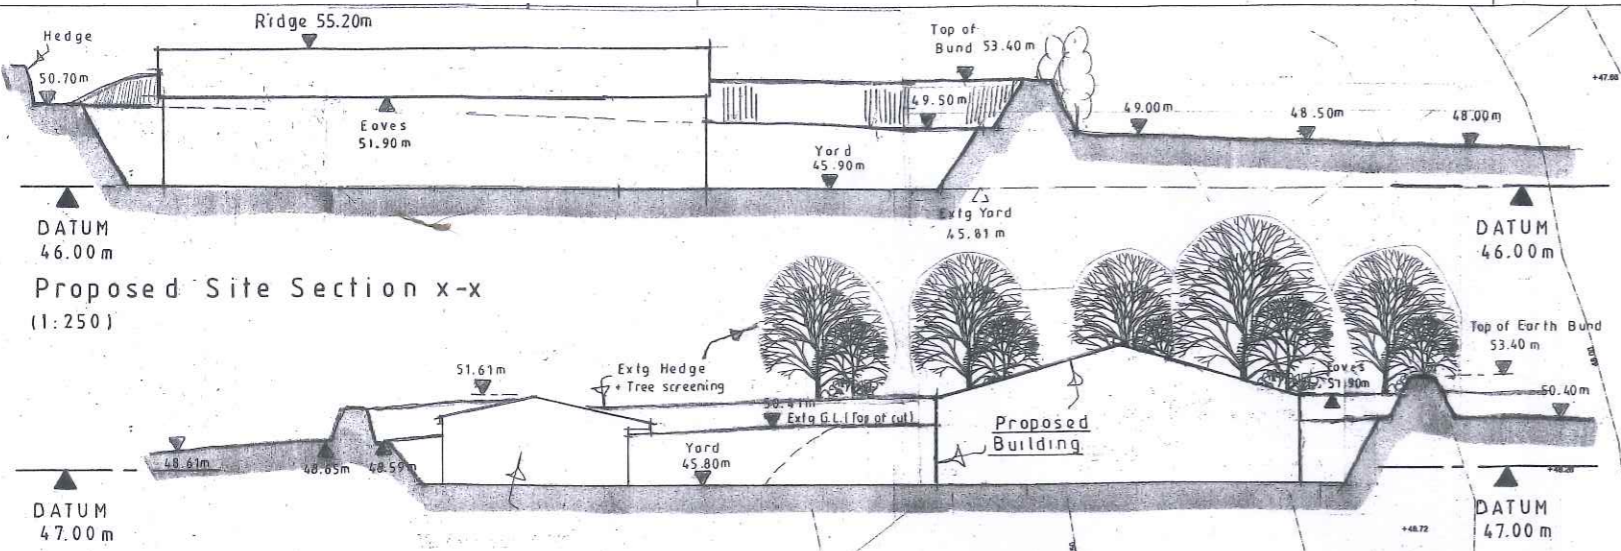


2x01+A3

Drg. No. DG18078-1-2

- Notes:
- COPYRIGHT OF THIS PLAN IS HELD BY DOUGLASS GEOMATICS LTD. NO RESPONSIBILITY IS TAKEN FOR AMENDMENTS BY OTHERS.
 - THE ORIGIN & ORIENTATION OF THE SURVEY GRID IS ARBITRARY.
 - LEVELS ARE RELATED TO OSG83(02)
 - LEVELS AT KERB RELATE TO ROAD CHANNEL.
 - PIPE DIAMETERS ARE ESTIMATED BY SURFACE INSPECTION.

- KEY:
- | | | | |
|-------|-------------------------|-----|-------------------|
| AV | AIR VENT | MH | MANHOLE |
| BD | BOLLARD | MKR | MARKER |
| BS | BUILDING | MS | MILE STONE |
| BT | TELECOMS INSP COVER | OHB | OVERHEAD BUILDING |
| BWF | BARBED WIRE FENCE | OHL | OHEAD CABLE |
| CB | CRASH BARRIER | PF | POST & RAIL FENCE |
| CBF | CLOSE BOARD FENCE | PWF | POST & WIRE FENCE |
| CL | COVER LEVEL | RF | RAILING |
| CPWF | COND. POST & WIRE FENCE | RF | ROCK FACE |
| CS | CHANGE OF SURFACE | RF | ROAD MARKING |
| D | DIAMETER | RMR | RIVER |
| DK | DROP KERB | RWR | RETAINING WALL |
| EIC | ELECTRICAL INSP COVER | SM | SPOT LEVEL |
| EP | ELECTRICITY POLE | SMH | STORM MANHOLE |
| FFL | FRESH FLOOR LEVEL | SOF | SOFFIT LEVEL |
| FE | FENCE | SV | STOP VALVE |
| FH | FIRE HYDRANT | SWL | STONE WALL |
| FMH | FUUL MANHOLE | TB | TOP OF BANK |
| G | GULLY | TCK | TELEPHONE KIOSK |
| GP/OT | GATE | TRK | TRACK LINE |
| GSV | GAS STOP VALVE | TP | TOP OF KERB |
| HE | HEDGE | TP | TOP OF KERB |
| HF | HEDGE FACE | VE | VENT |
| IC | INSPECTION COVER | VF | VERGE |
| IL | INVERT LEVEL | WF | WOODEN FENCE |
| KB | KERB | W | WALL |
| LP | LAMP POST | WM | WATER METER |

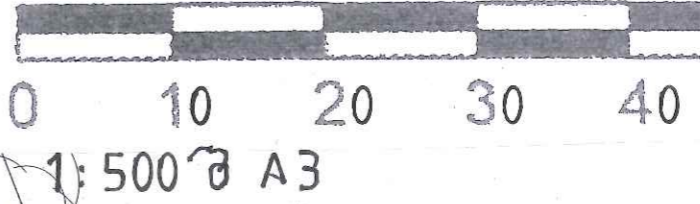

Date	Revisions

© copyright
MARK. D.P. DATSON
 ARCHITECTURAL CONSULTANT LTD
 MRICS, MB Eng
 TREWORLAS CHAPEL, TREWORLAS,
 RUAN HIGH LANES, TRURO,
 CORNWALL, TR2 5LN.
 TEL: (01872) 501153
 MOBILE: 07831 122080
 mark@treworlas.freeserve.co.uk



Client
 Mr + Mrs M. Rowe

Job Title
 Proposed Agricultural Building for Feed/Fodder Store at Lower Penhallow Farm Ruan High Lanes Truro

Drawing Title
 Proposed Site Plan + Site Sections

Scale 1:250 @ A1 + 1:500 @ A3

Date Dec 21 Drawn by M.D.

Drg. No.	Rev.
M.R. 0003	