



East Elevation [SCALE 1:100]

Schedule of Materials:


Existing Recon Stone External Walls,
 Recon/Render Extension,
 Upvc Doors and Windows,
 Profiled Roof Tiles, EPDM o.e to Extension

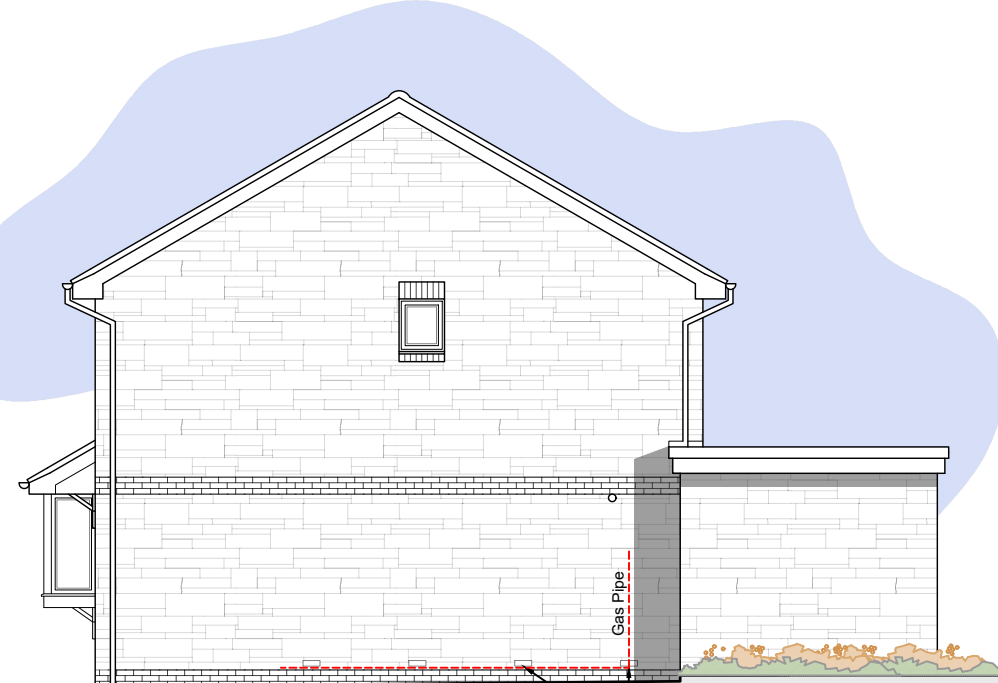

North Elevation [SCALE 1:100]

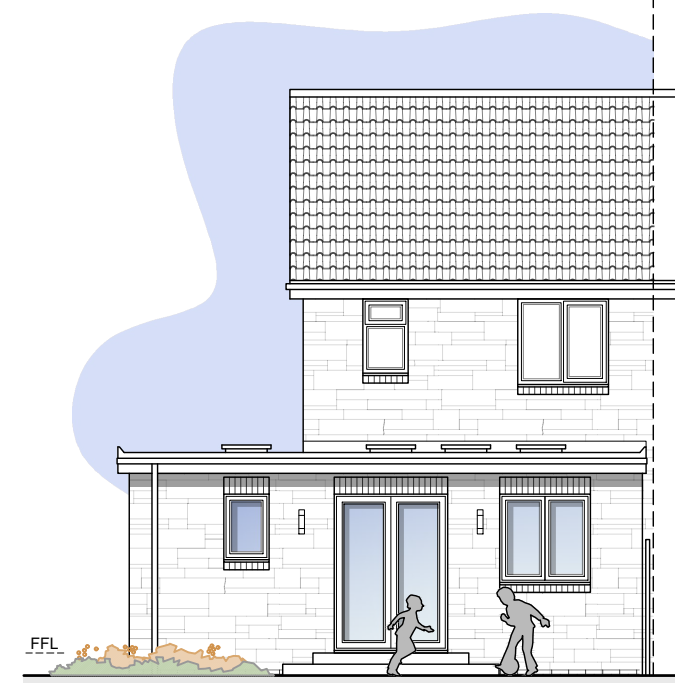

West Elevation [SCALE 1:100]

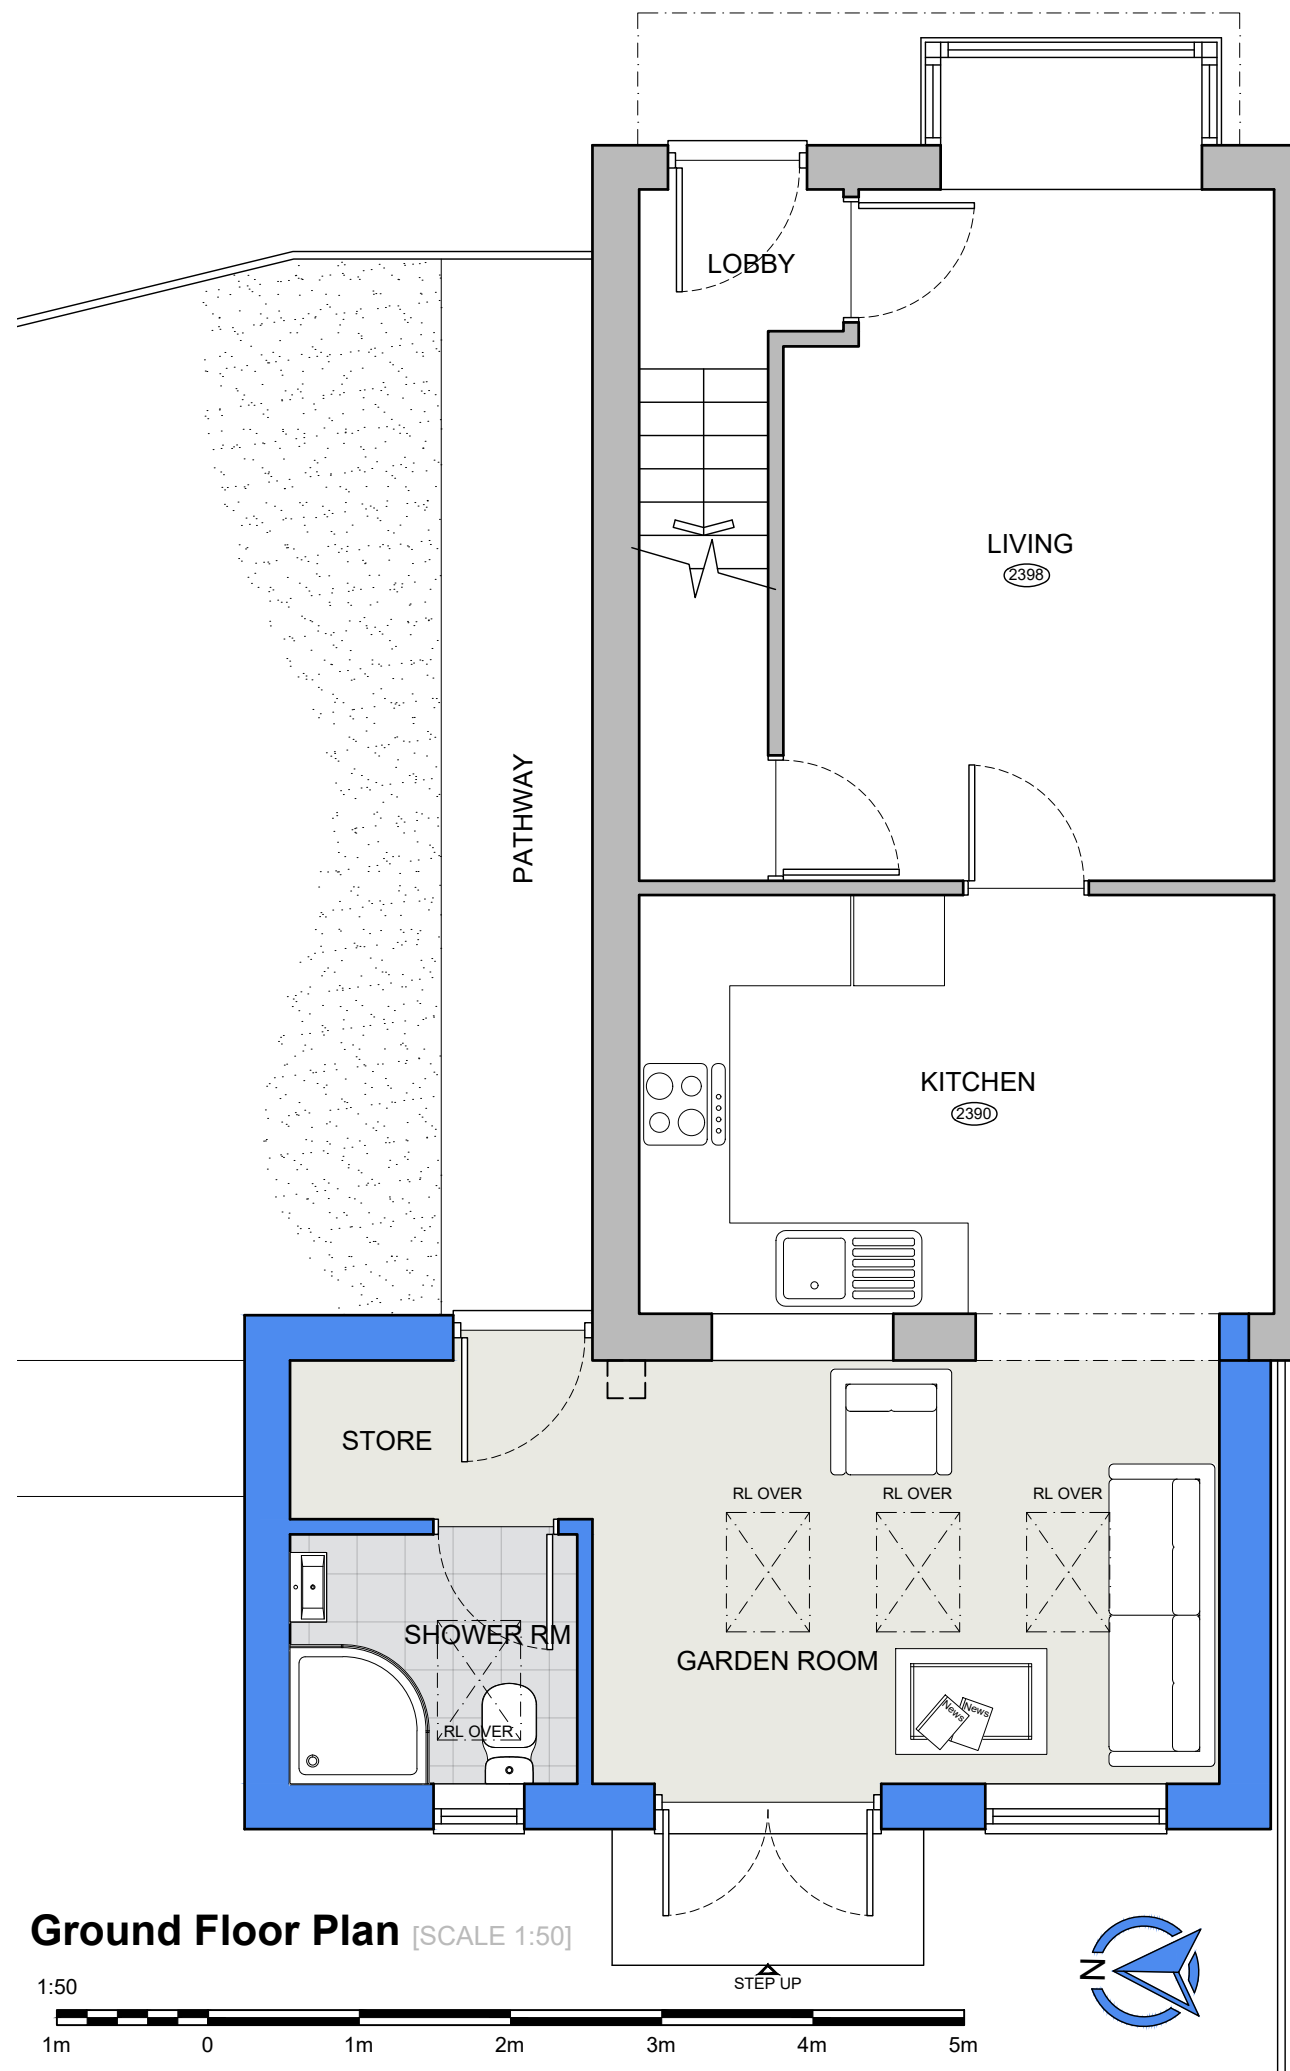


Ground Floor Plan [SCALE 1:50]





Legend


- Cill: Floor to Cill Height
- Head: Cill to Head Height
- ⊙2308 Floor to Ceiling measurement in mm
- ▲SU: 111 Step Up in mm
- Existing Walls
- Proposed Alterations
- Overhead Structure
- Demolition / removal of walls

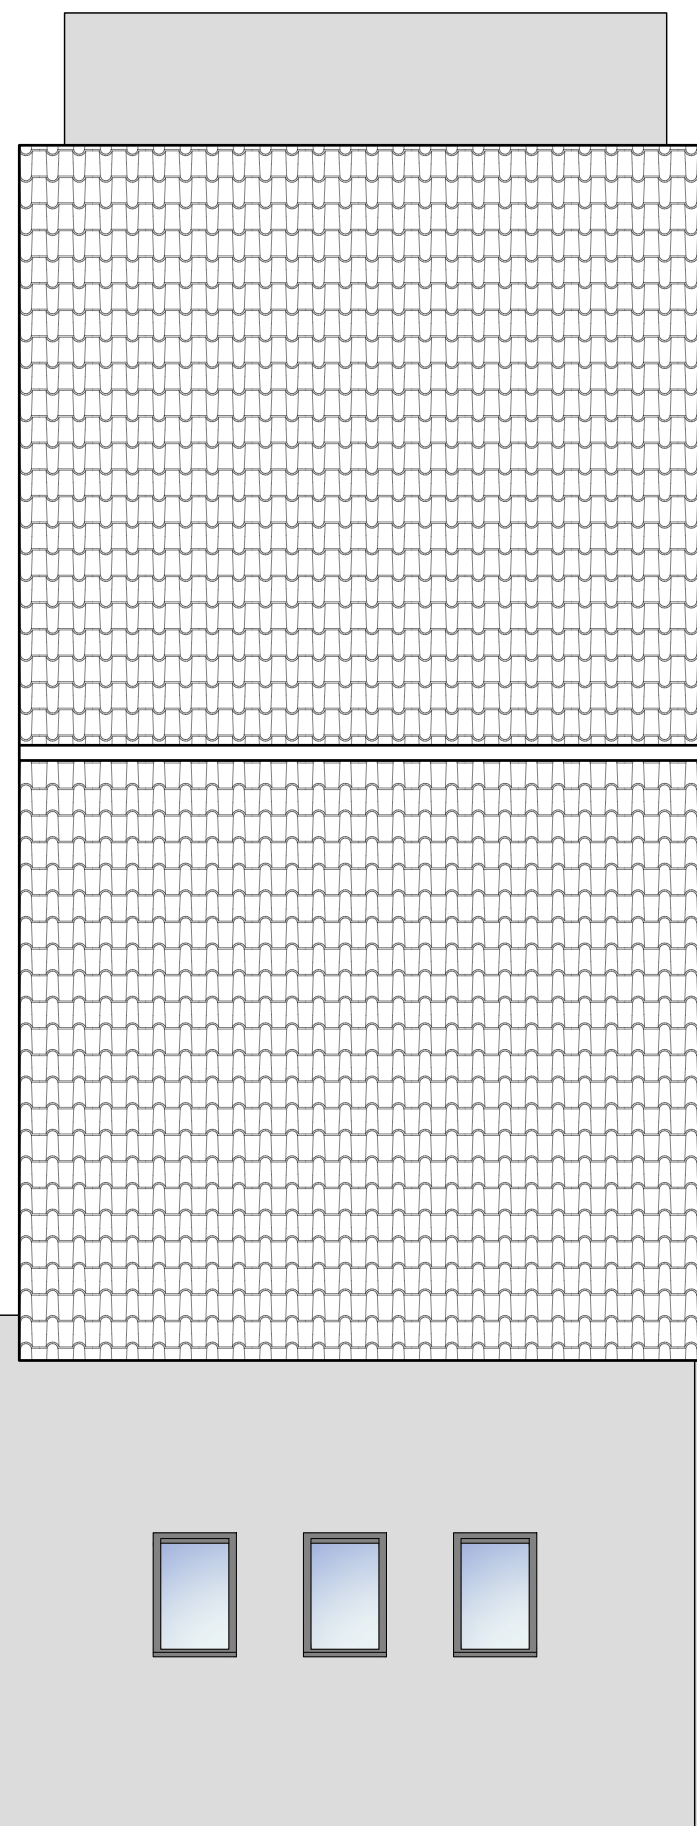

Roof Plan [SCALE 1:50]

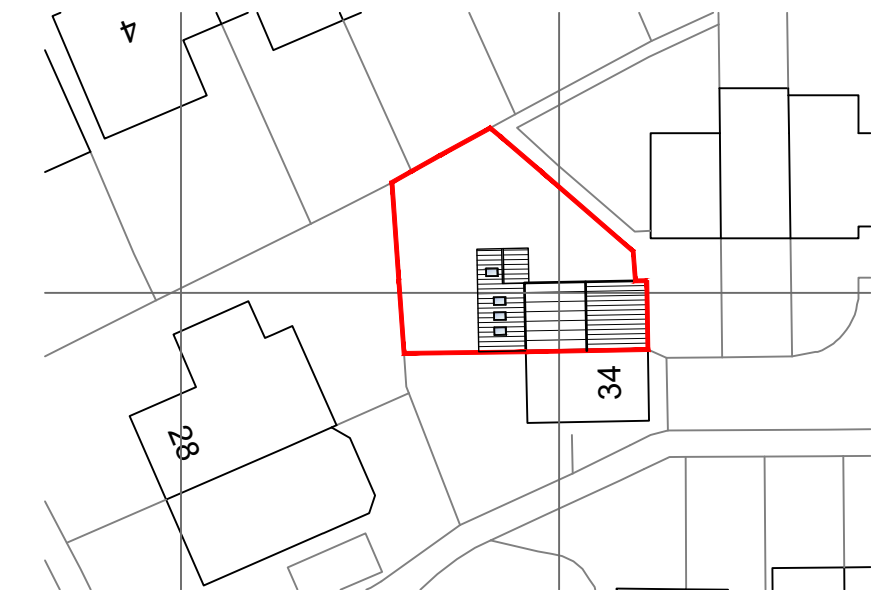 


1:500

 

Site Plan [SCALE 1:500]



1:1250

 

Location Plan [SCALE 1:1250]



PROJECT Extension of Existing Property at 32 Rose Gardens, Worle, Weston - Super - Mare, BS22 7PX		
DRAWING TITLE 'As Proposed'		
SCALE @ A2 As Shown	DATE December 21	DRAWN RT
DRAWING NUMBER 21-068-200		REVISION

STUDIO 63
 ARCHITECTURE

t: 07773021828
 e: ricky@studio63architecture.com
 w: www.studio63architecture.com



REVISION	DATE	DETAILS

ALL DIMENSIONS TO BE CHECKED ON SITE. DO NOT SCALE FROM THIS DRAWING. THIS DRAWING & ITS DESIGN IS THE COPYRIGHT OF STUDIO 63 ARCHITECTURE AND MAY NOT BE REPRODUCED IN ANY FORM WHATSOEVER WITHOUT THEIR EXPRESS PRIOR CONSENT