



FRONT ELEVATION



REAR ELEVATION

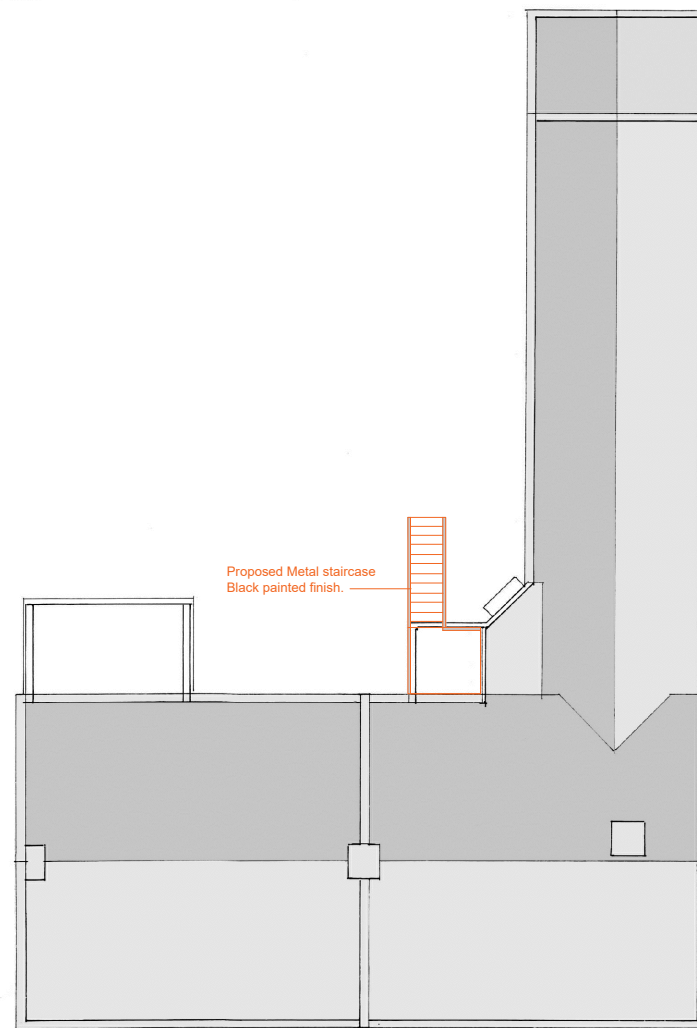

SITE/ ROOF PLAN

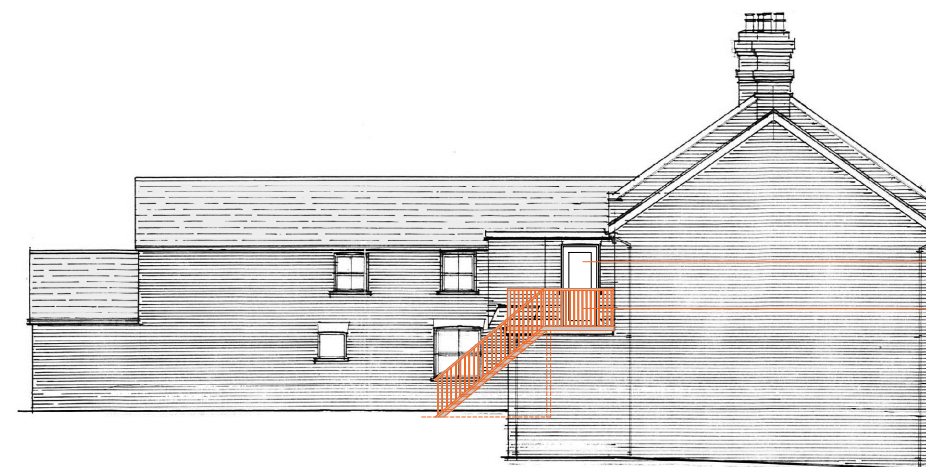

SIDE ELEVATION

## PLANNING

REV	DATE	REVISION DETAILS	BY
-----	------	------------------	----



CLIENT  
**Mr ABDUL HAMID**

JOB TITLE  
**Dhanmondi, Bordon**

DRAWING TITLE  
**Proposed Plan & Elevations**

SCALE 1:100 @ A3	DRAWN BY BL	CHECKED BY BKD
---------------------	----------------	-------------------

NUMBER BK03-2021	REVISION	DATE Aug 2021
---------------------	----------	------------------