

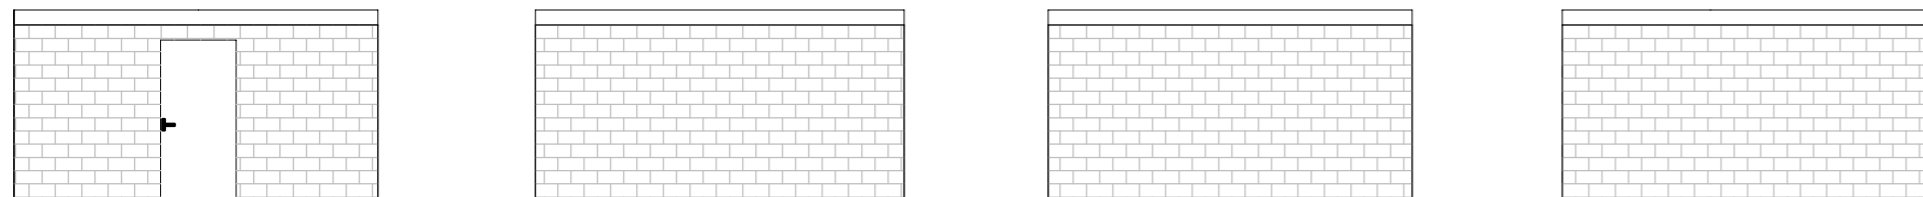
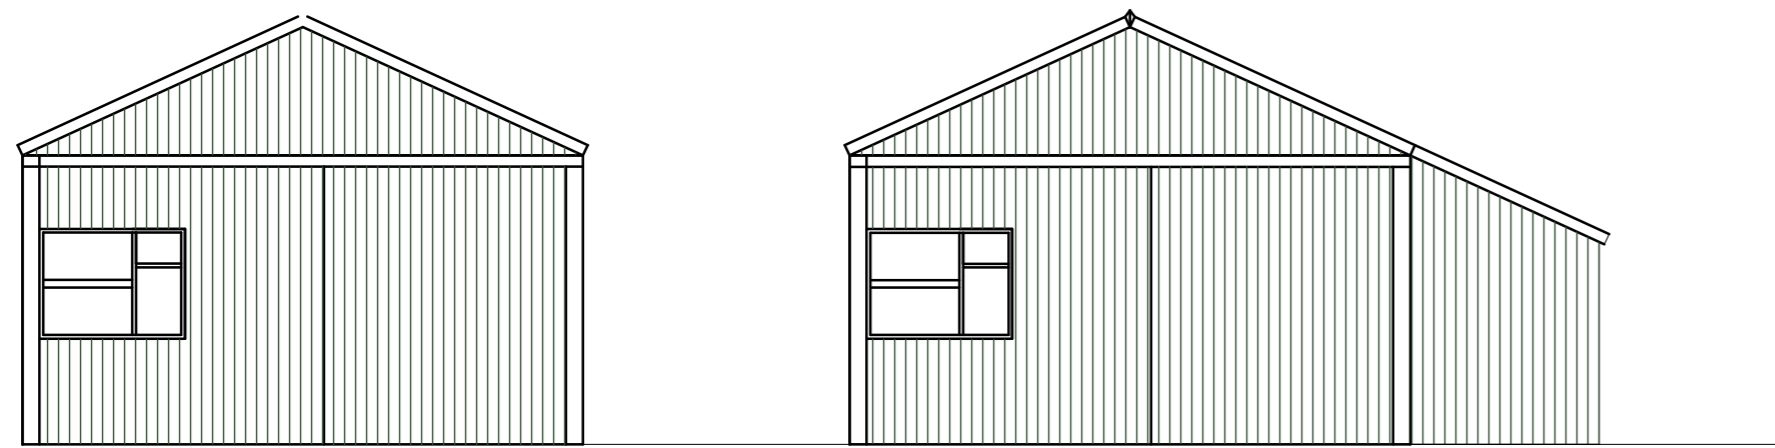


Existing Elevations


Proposed Elevations

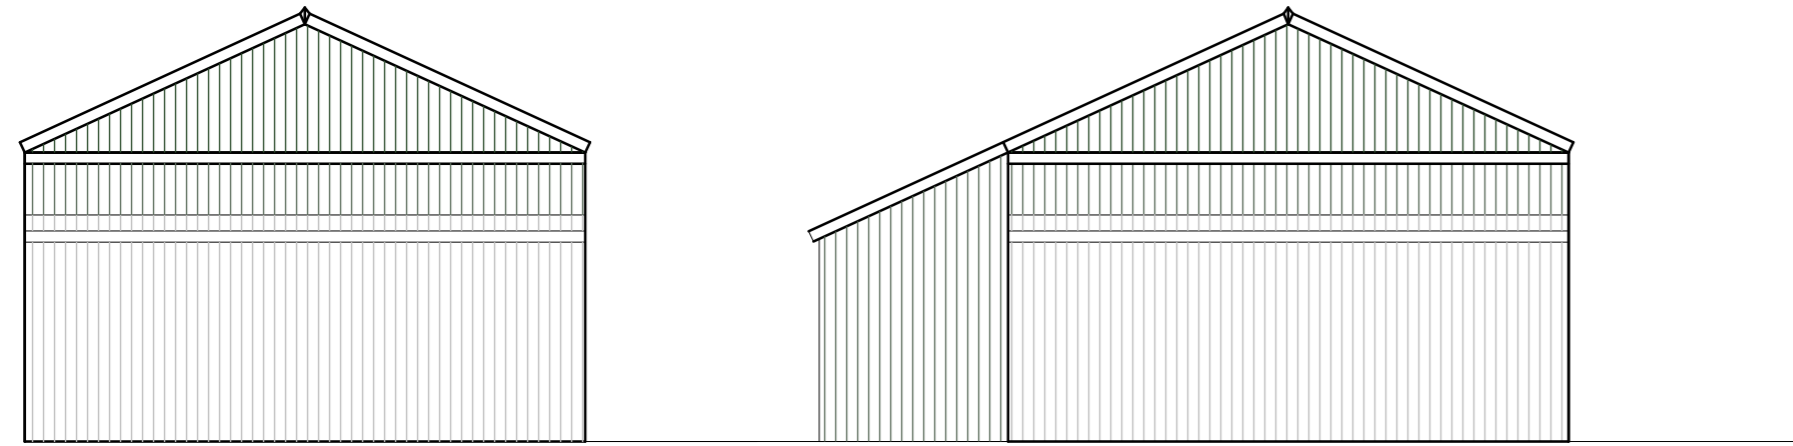

Proposed elevations of Compressor/storage building


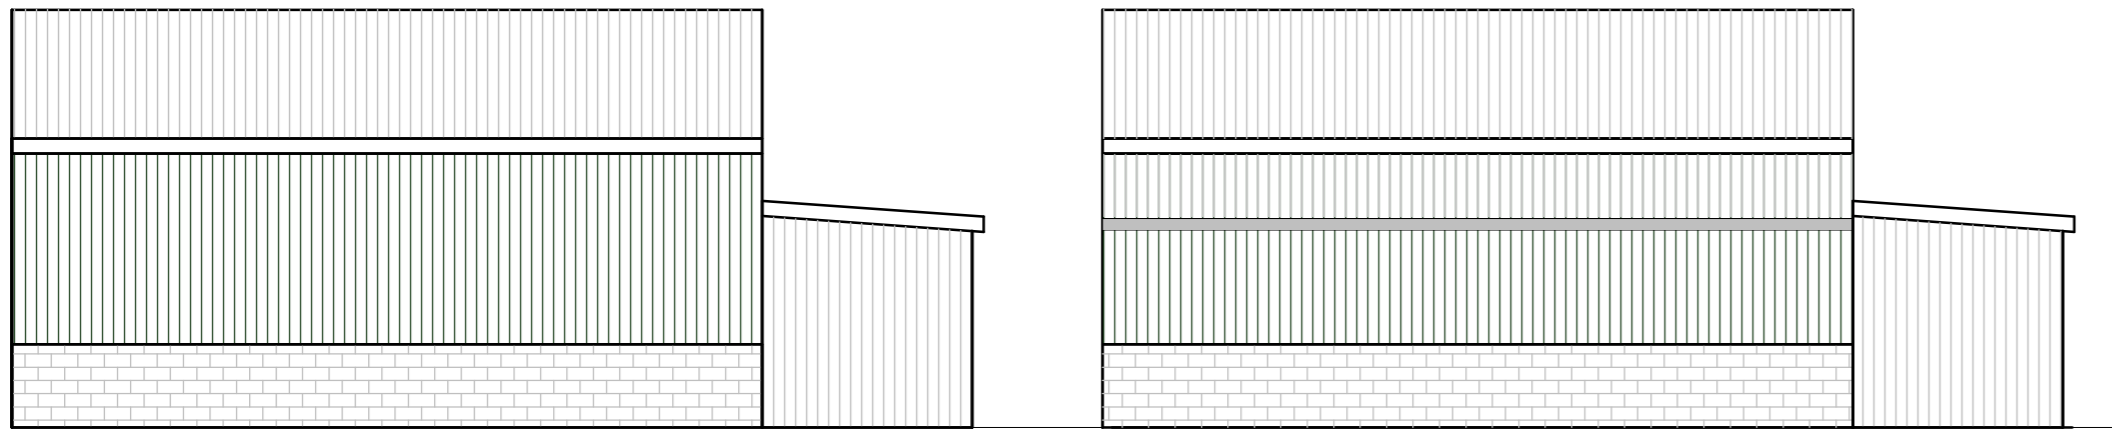


Existing containers

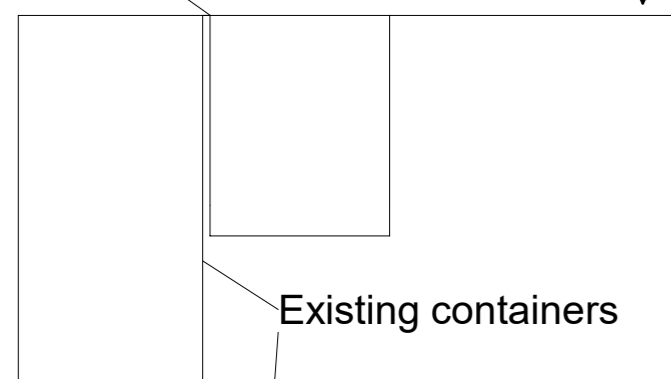


Existing containers

Existing Floorplan

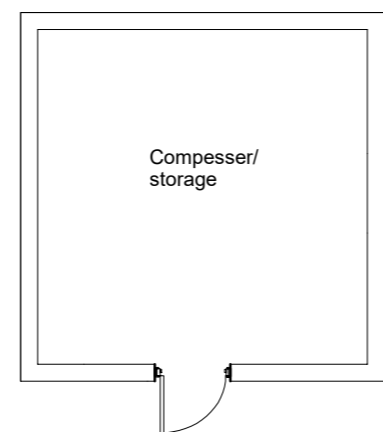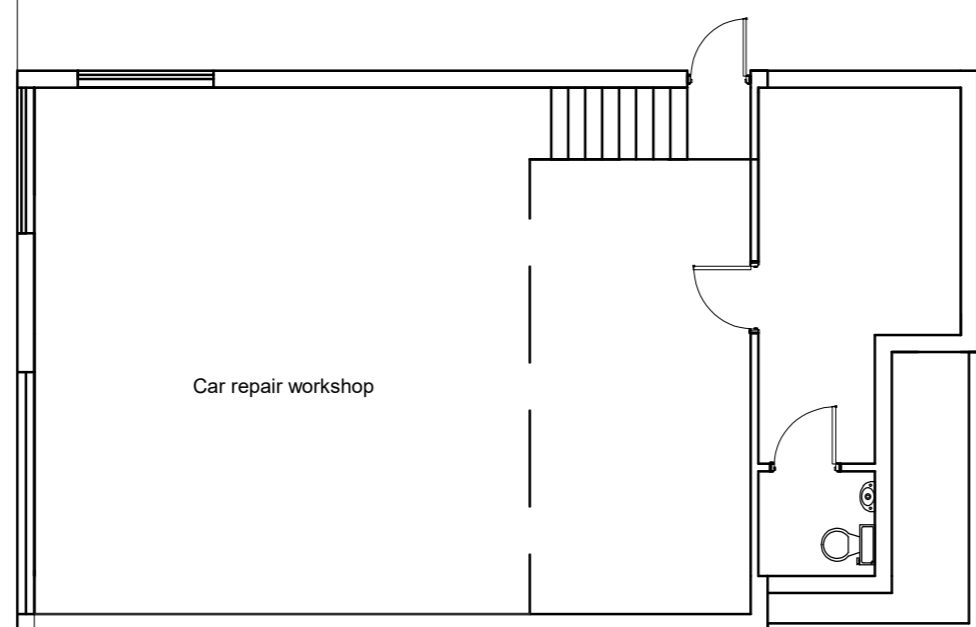

Compressor/
storage

Proposed Floor plan

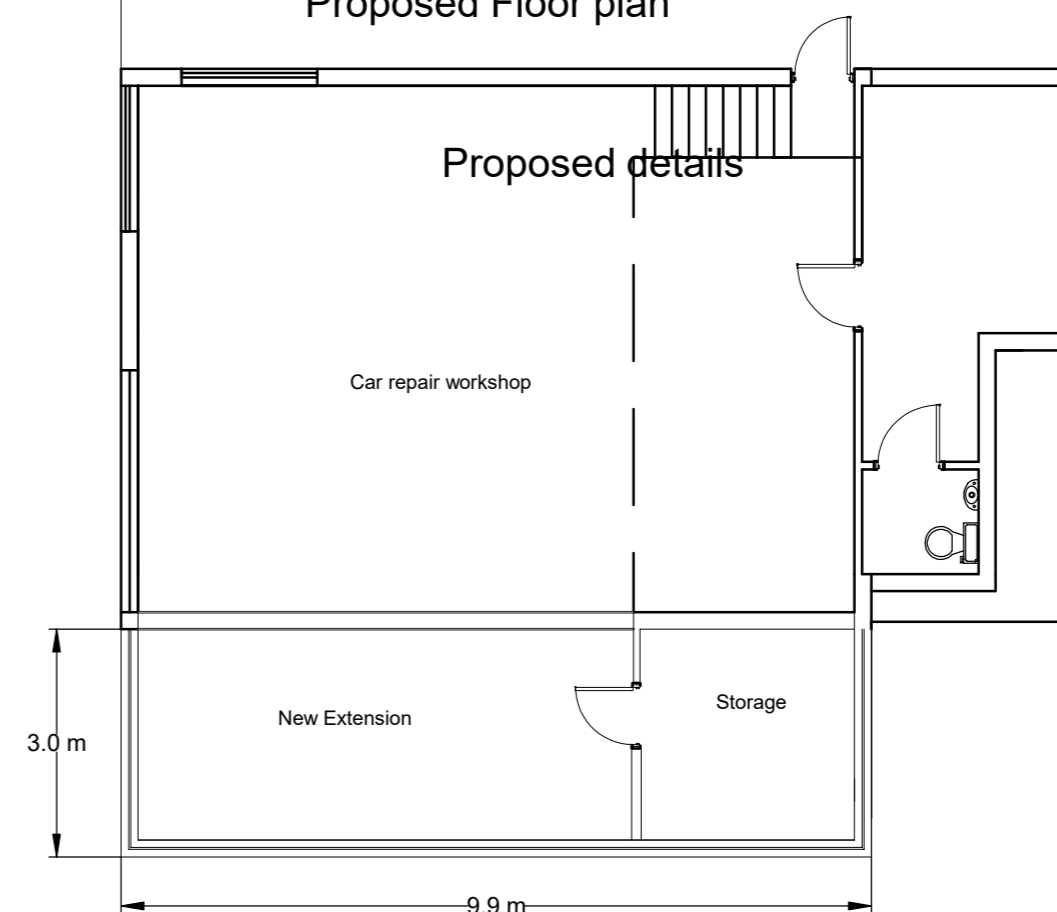

Proposed details

Car repair workshop


New Extension

Storage


3.0 m

9.9 m

Proposed Site Layout

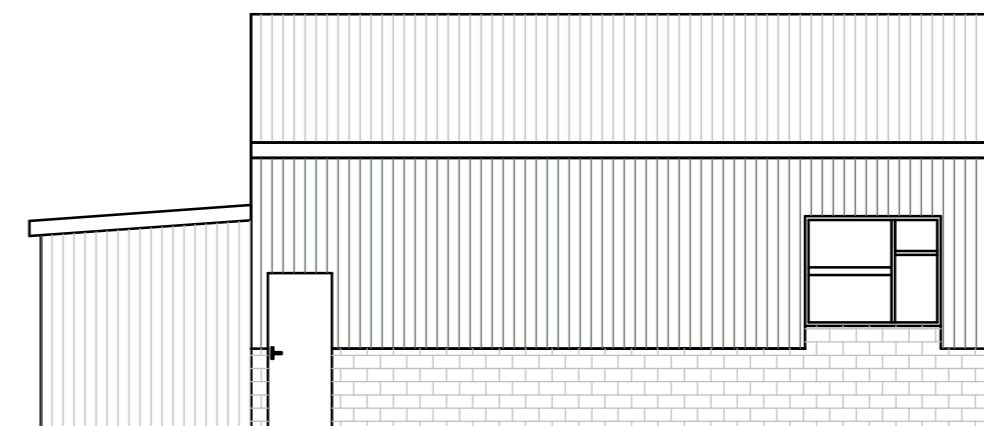

Proposed side elevation with storage building

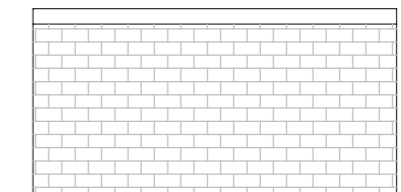

1:100 Scale Bar

1:500 Scale Bar

Notes

The contractor is responsible for checking dimensions on site before work is carried out.

Empty rounded rectangular box for drawing title.

drawing title

Existing & Proposed details

Empty rounded rectangular box for site name.

site

Little Yeat Farm

Empty rounded rectangular box for scale and date.

scale 1:100, 1:500 @ A2

date Nov 2021

drawing no. LYF - 03

revision