



EXISTING FLOOR PLAN
SCALE 1: 100

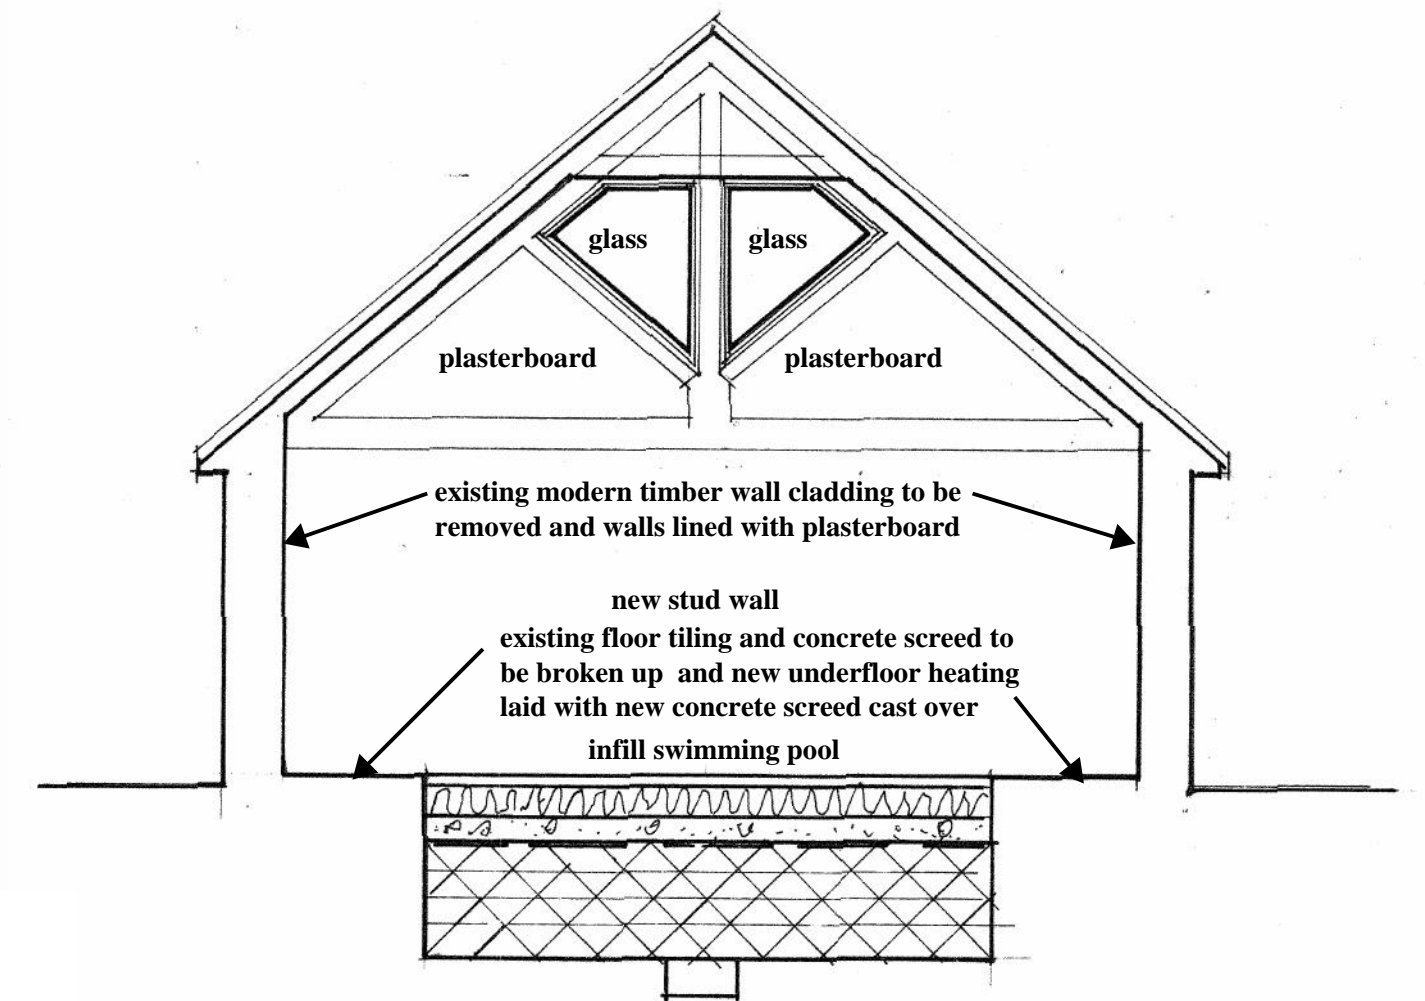

SECTION THROUGH
SCALE 1: 50

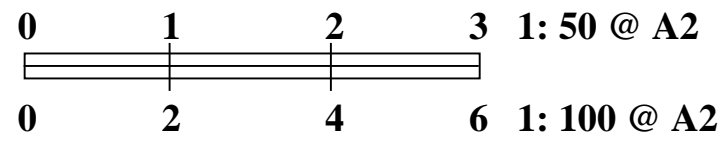

NIBE F2040
air source
heat pump
1035x422x895mm




take down existing timber
framed garden machinery
store



reuse existing stable door
salvaged from previous
kitchen alterations

remove oil tank

form opening in garden
wall

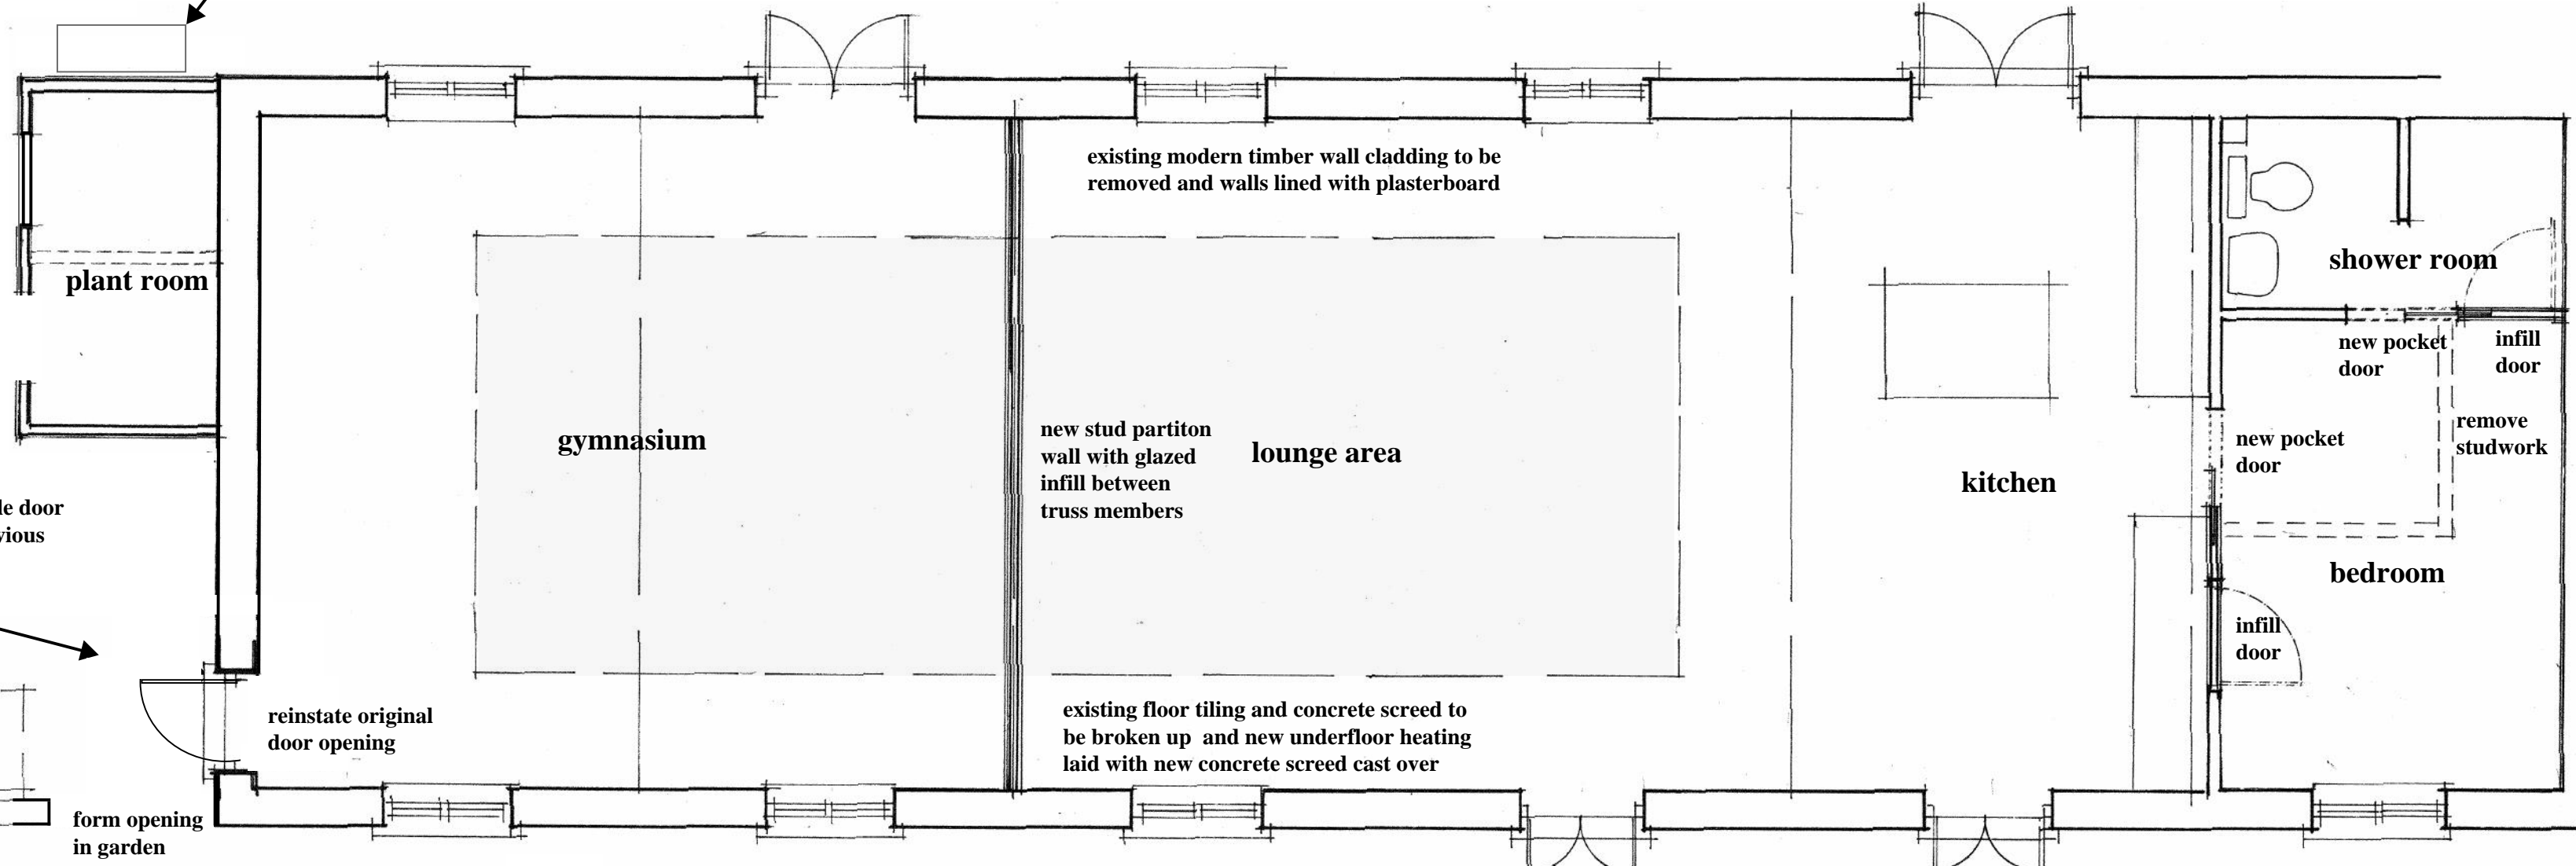

PROPOSED FLOOR
SCALE 1: 100

OLD MANOR FARM
READS LANE
CUBLINGTON
BUCKS
LU7 0LE

CONVERSION OF
EXISTING SWIMMING
POOL

NOVEMBER 2021