



EAST ELEVATION

EXTENSION 3.15

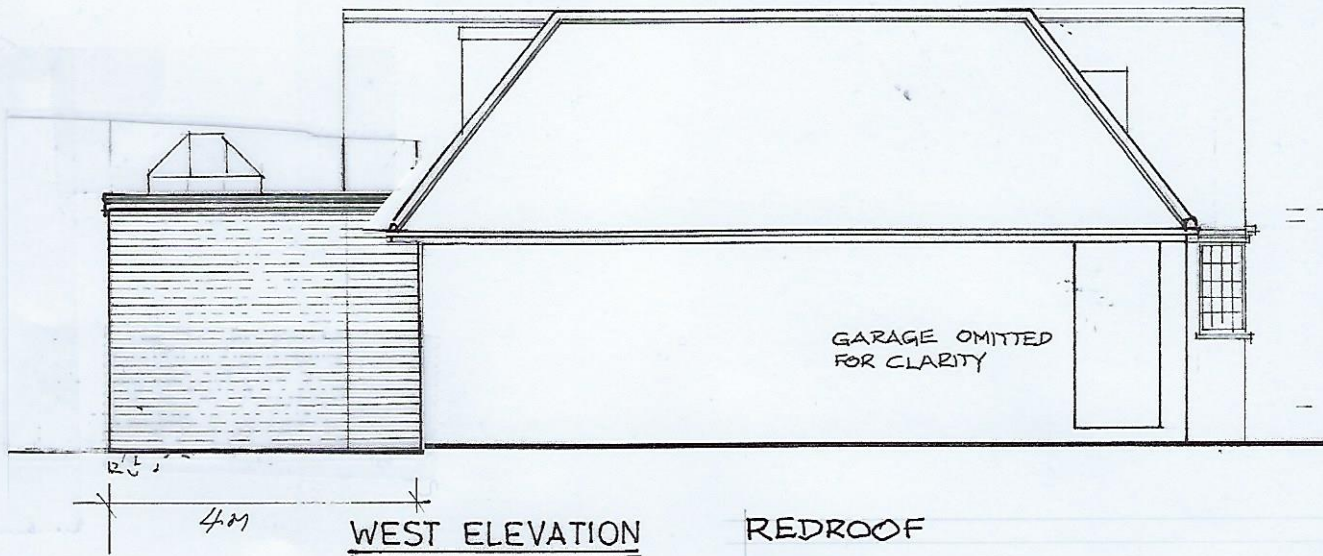

WEST ELEVATION

GARAGE OMITTED FOR CLARITY

 

REDROOF
 EAST VIEW
 BARNET, ENS 5TN

PROPOSED EAST & WEST ELEVATIONS
 Scale 1:100 @ A4
 DRG NO LJ1/21/08