
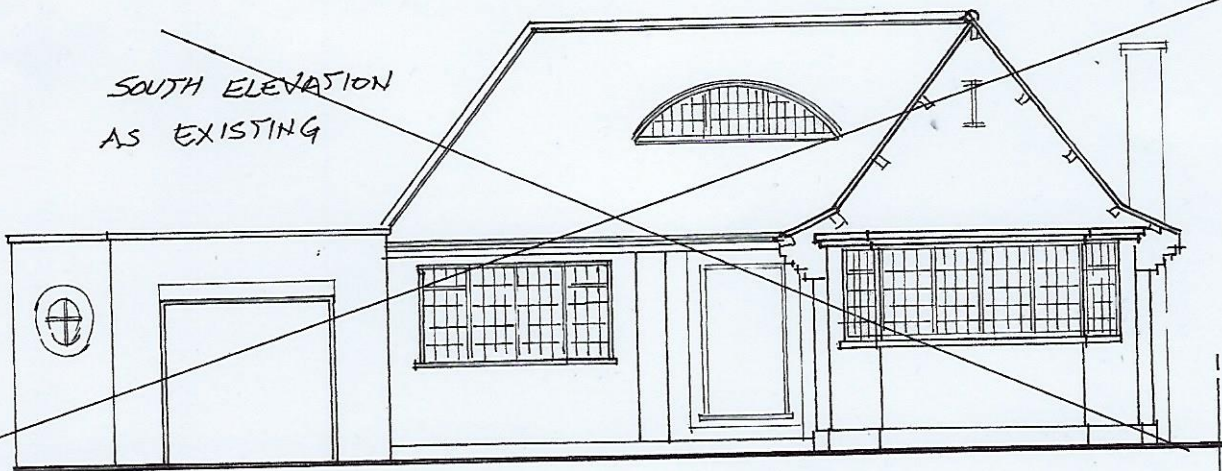


NORTH ELEVATION

END WALL SPLAYS
TO MAINTAIN GAP TO
EXISTING BOUNDARY.

 

SOUTH ELEVATION
AS EXISTING

SOUTH ELEVATION

PROPOSED NORTH ELEVATION
Scale: 1:100 at A4
DRG NO. LJI/ 21/07

RED ROOF
EAST VIEW
BARNET
EN5 5TN