



EAST ELEVATION

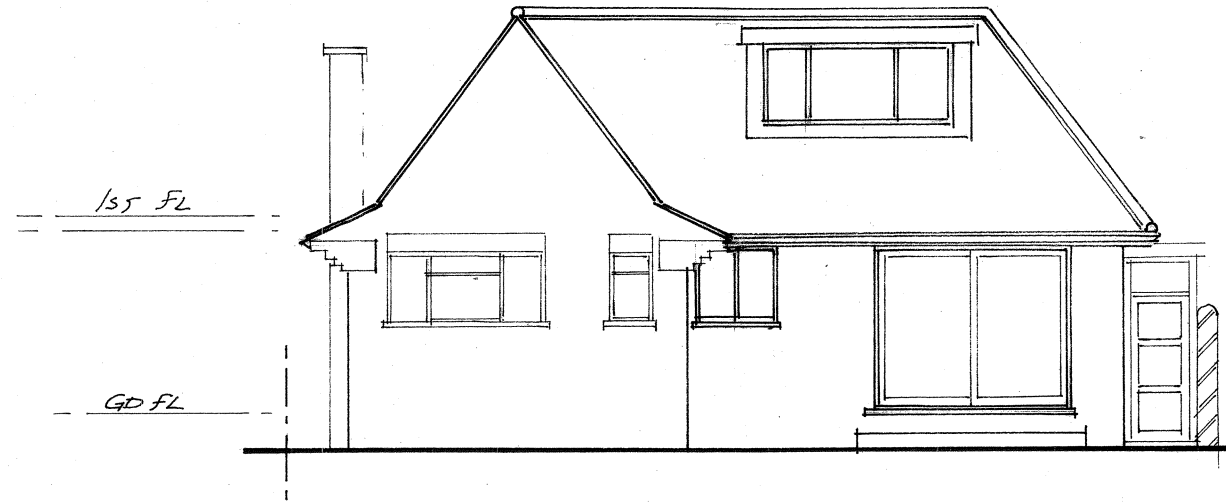


NORTH ELEVATION


WALLS IN RED MIXED STOCK BRICK,
 SLOPING ROOFS IN RED/BROWN
 PLAIN TILES.
 FLAT TOP CROWN ROOF IN 3
 LAYER FELT.

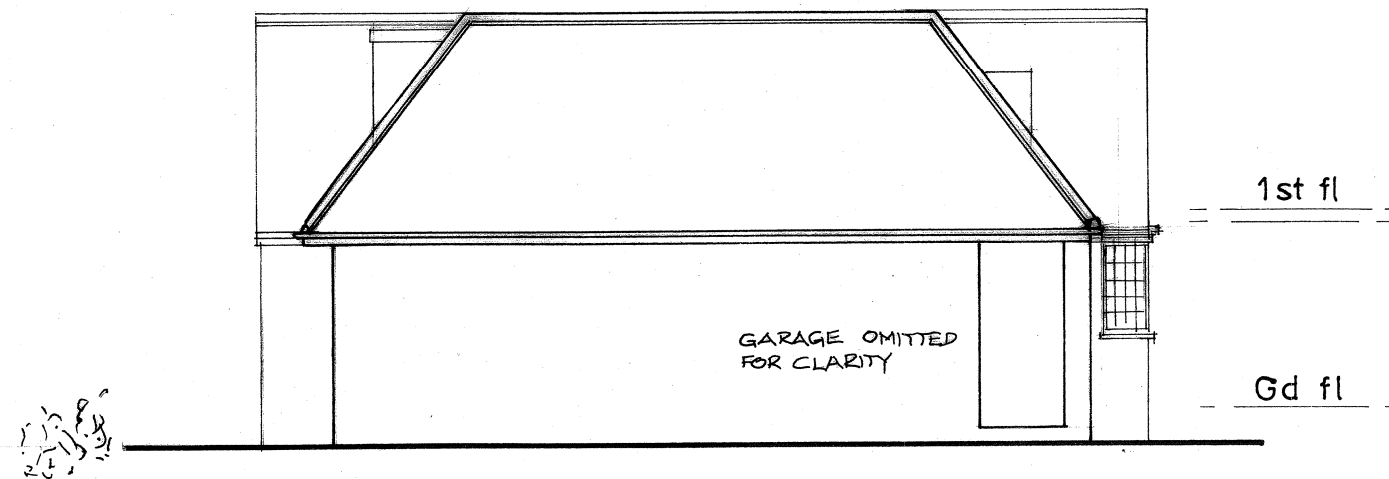

WEST ELEVATION

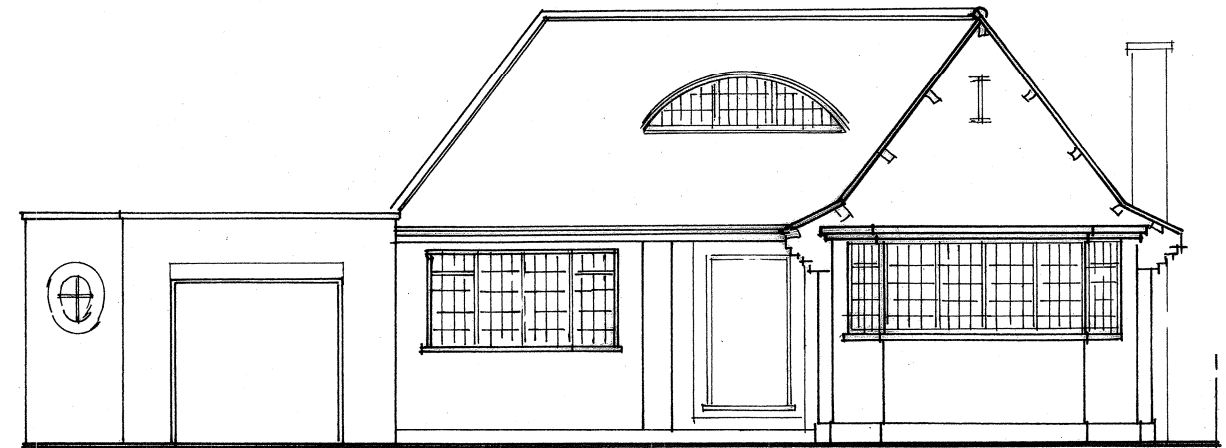

SOUTH ELEVATION

 

RED ROOF
 ELEVATIONS AS EXISTING
 Scale: 1:100 at A3
 DRG NO. LJI/ 21/ 02
 EAST VIEW
 BARNET
 EN5 5TN