


NORTH ELEVATION


EAST ELEVATION

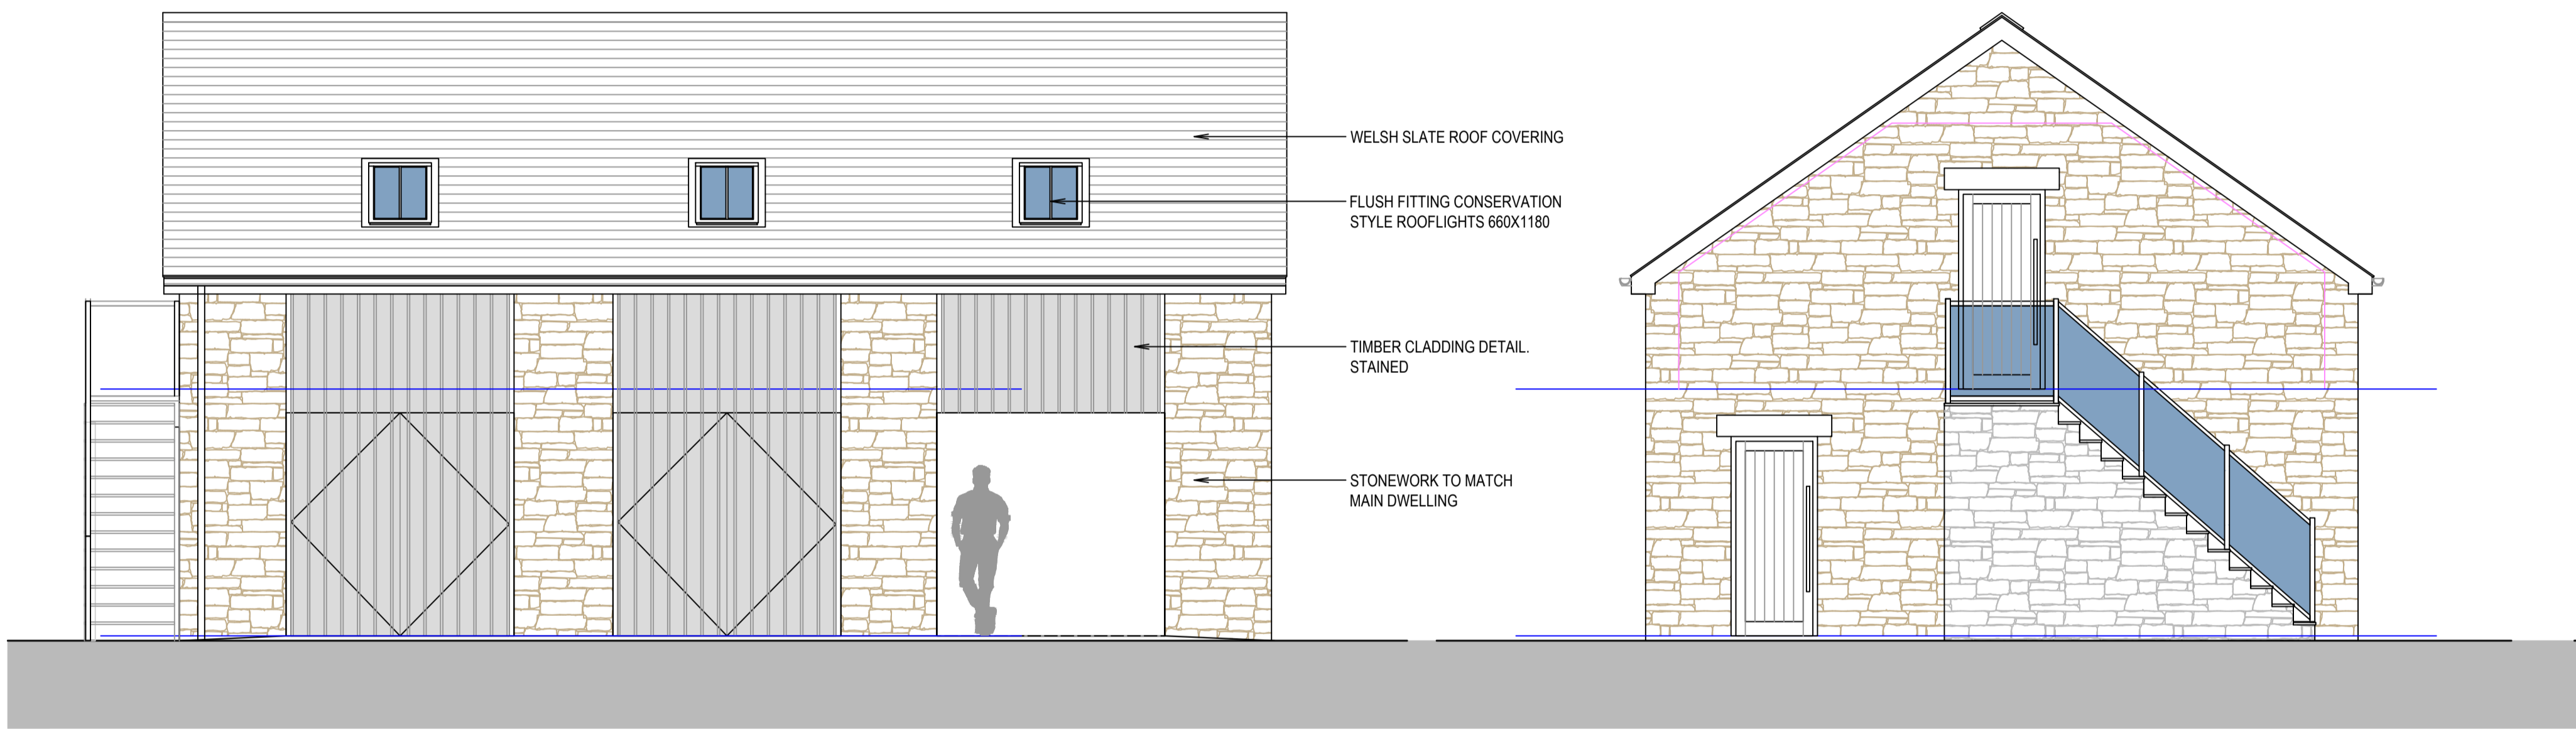


SOUTH ELEVATION

WEST ELEVATION

- ← WELSH SLATE ROOF COVERING
- ← FLUSH FITTING CONSERVATION STYLE ROOFLIGHTS 660X1180
- ← TIMBER CLADDING DETAIL. STAINED
- ← STONERWORK TO MATCH MAIN DWELLING

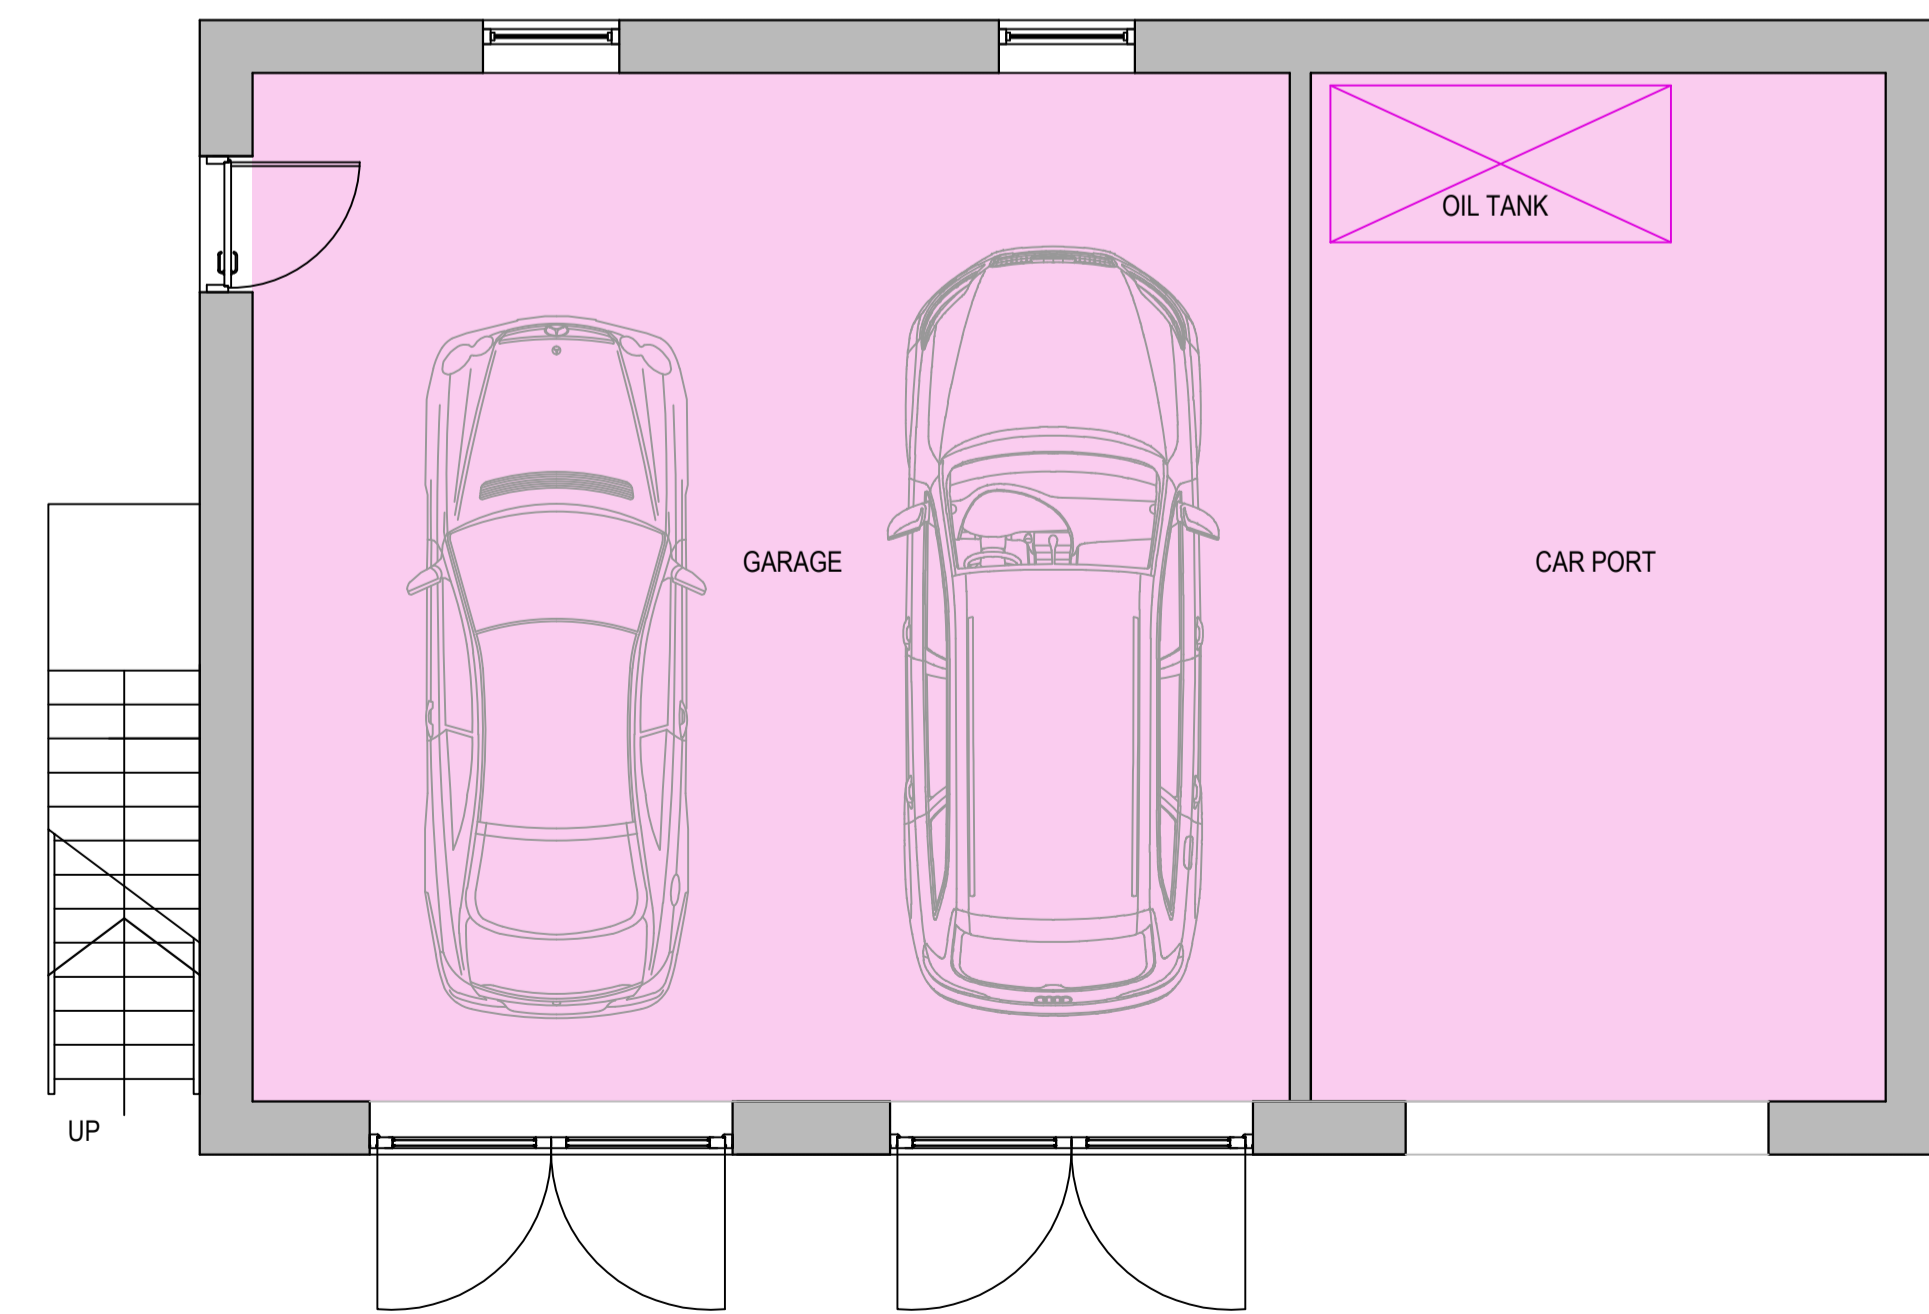

GROUND FLOOR PLAN

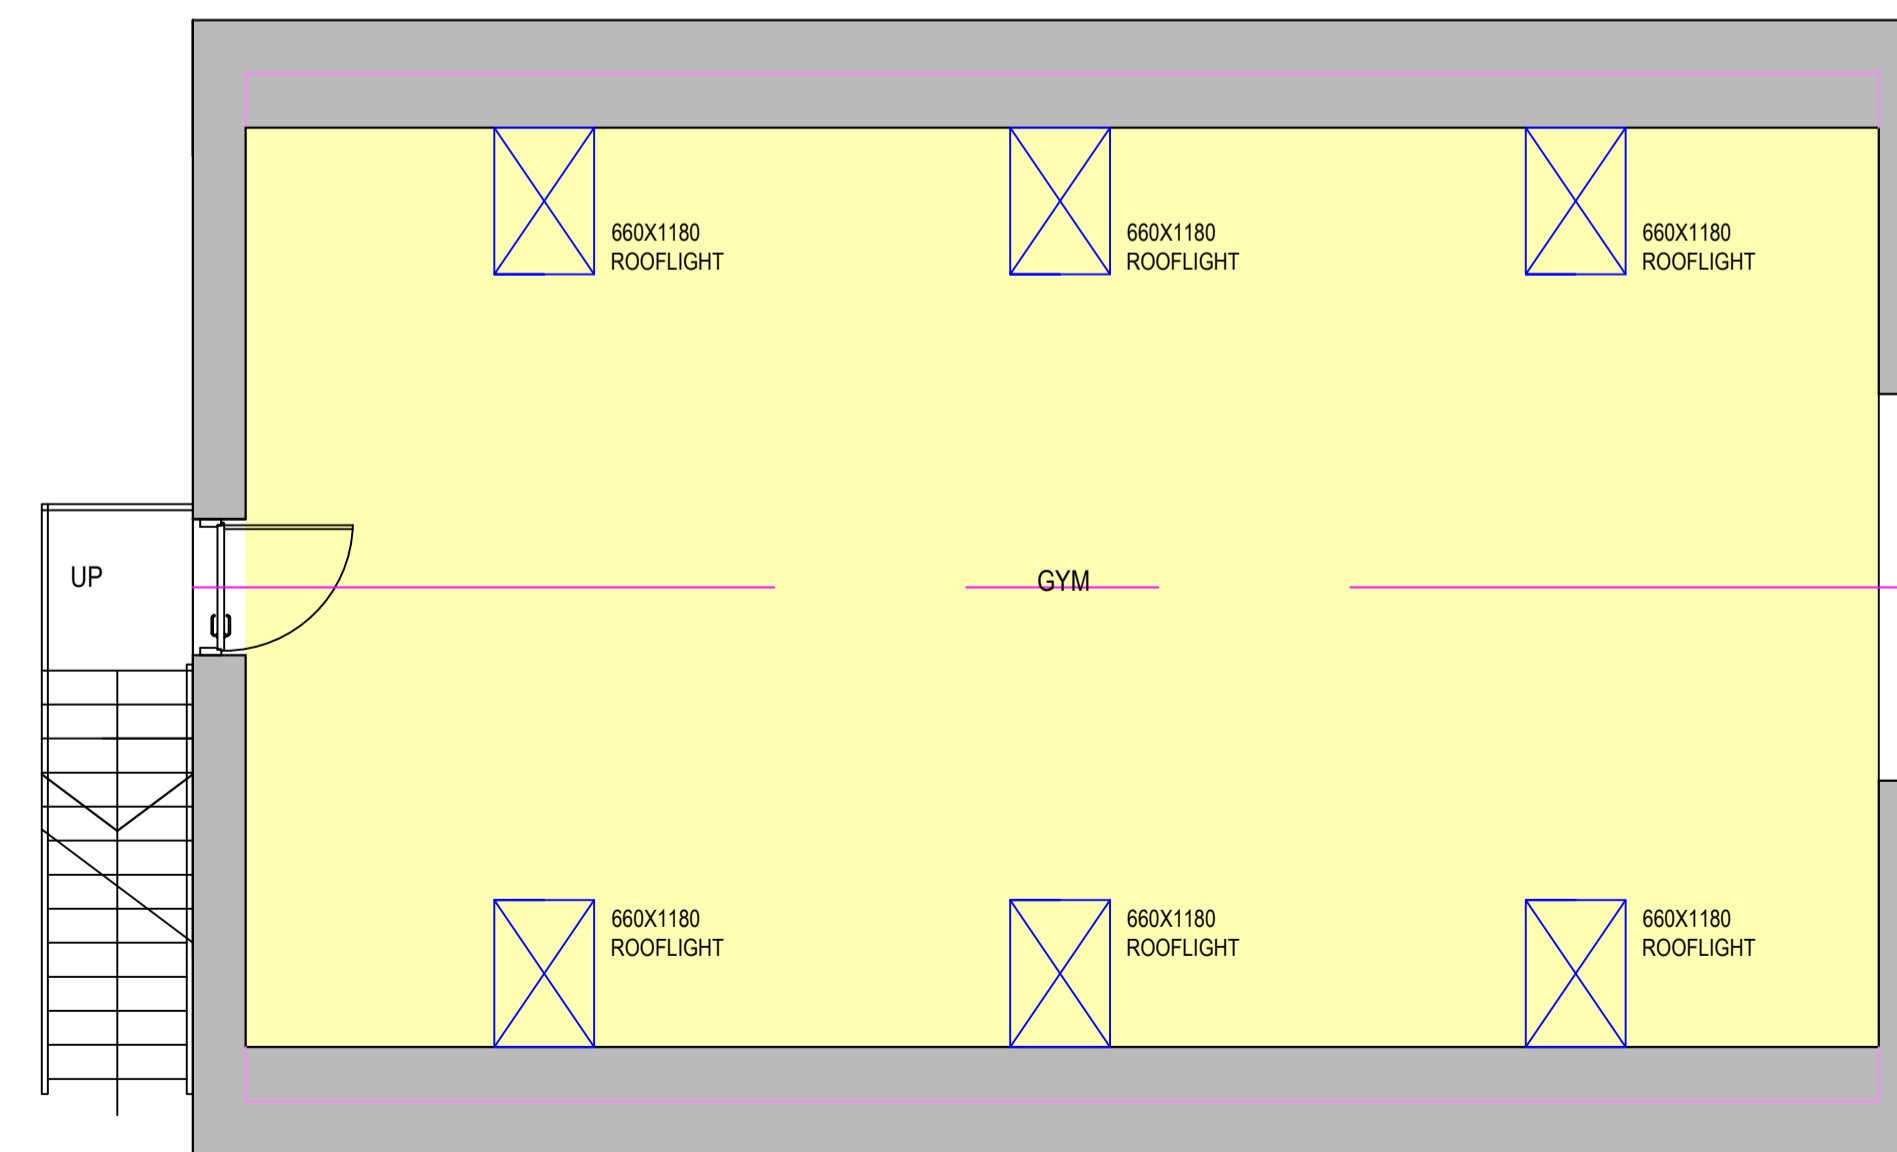

FIRST FLOOR PLAN

PROPOSED

N.B.  
 - DO NOT SCALE FROM THESE DRAWINGS, IF IN DOUBT ASK  
 - ALL DIMENSIONS ARE TO BE VERIFIED ON SITE BY THE  
 CONTRACTOR AND ANY DISCREPANCIES REPORTED TO  
 THE CLIENT/ ARCHITECT PRIOR TO CONSTRUCTION

REV	DESCRIPTION	DATE

**John Taylor**  
 Architects Ltd.  
 The Studio, 64 High West Road  
 Crook, Co. Durham, DL15 9NT  
 Tel/Fax: 01388 767124 / 01388 767010  
 E-mail: studio@t-architects.co.uk

client  
 MR. A. OAKES

drg.  
 GA : PROPOSED GARAGE PLANS & ELEVATIONS

site.  
 PROPOSED DETACHED GARAGE  
 HEATHERLEA  
 KNITSLEY  
 CONSETT  
 CO. DURHAM, DH8 9ET

scale  
 1:50 @A1

drg. no.  
 21 71 02