



PART SITE PLAN ( 1 : 200 )

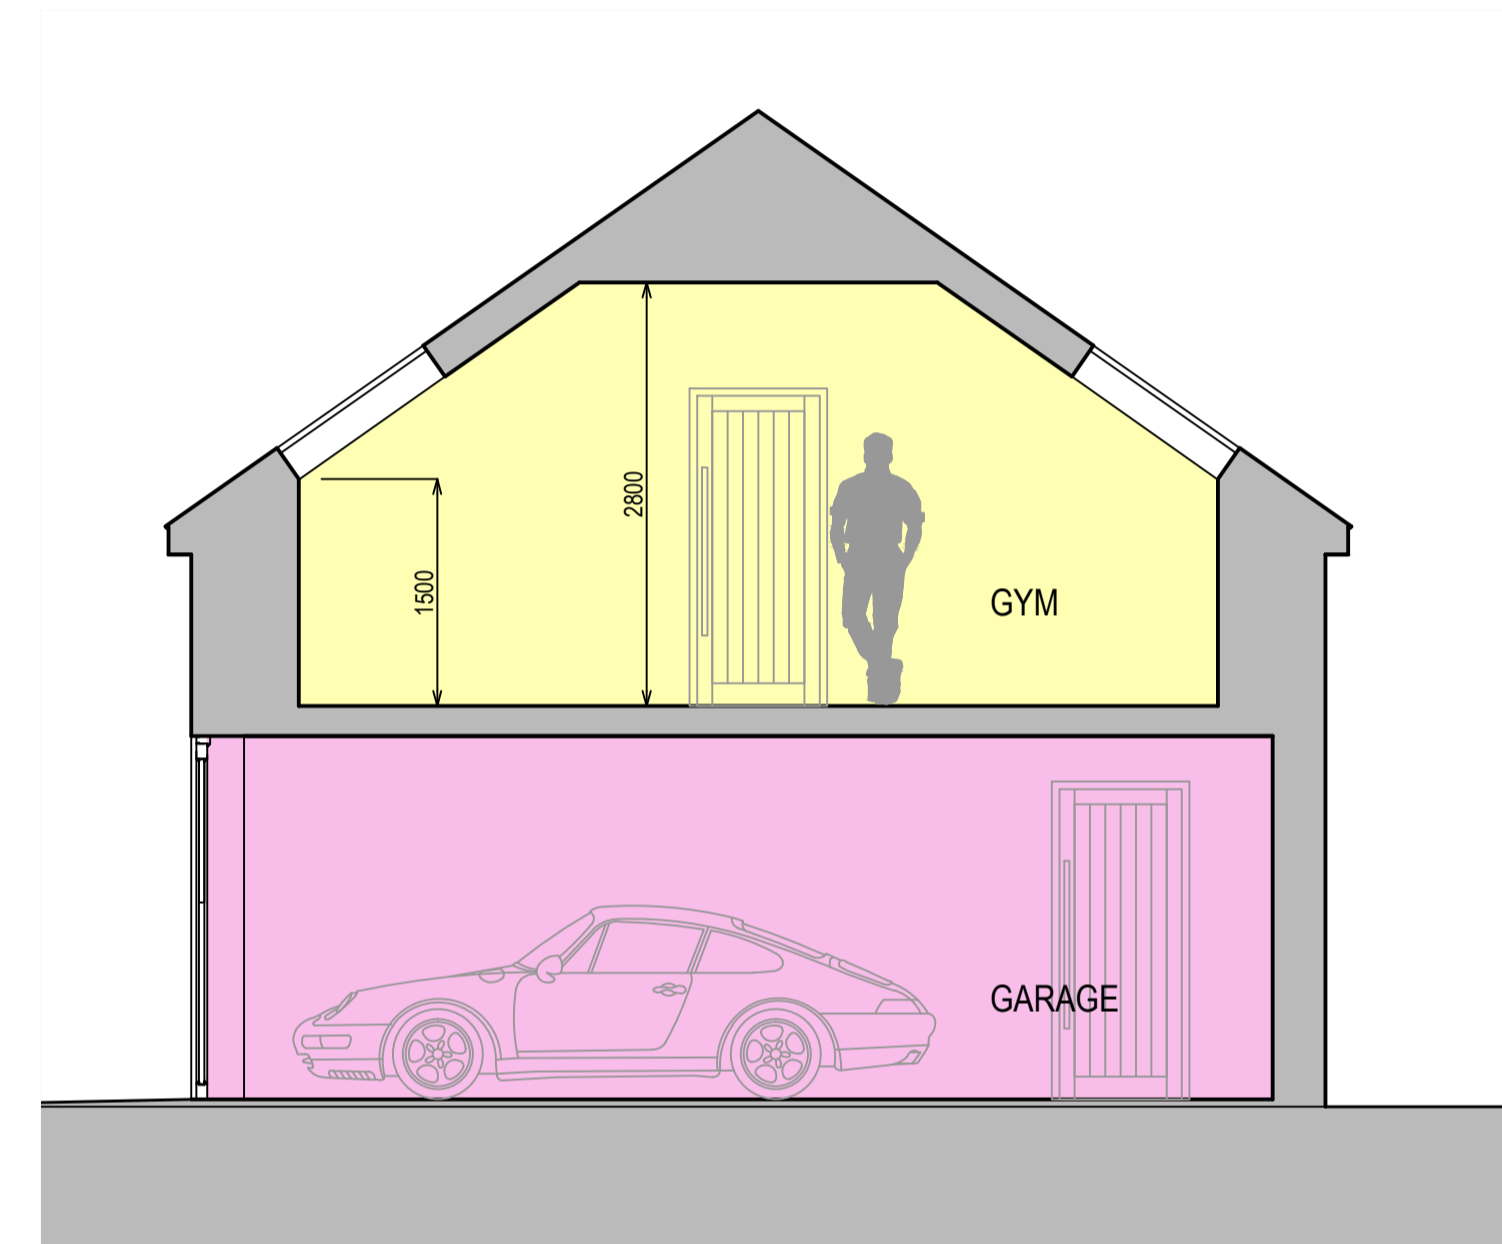

GENERAL SECTION ( 1 : 50 )

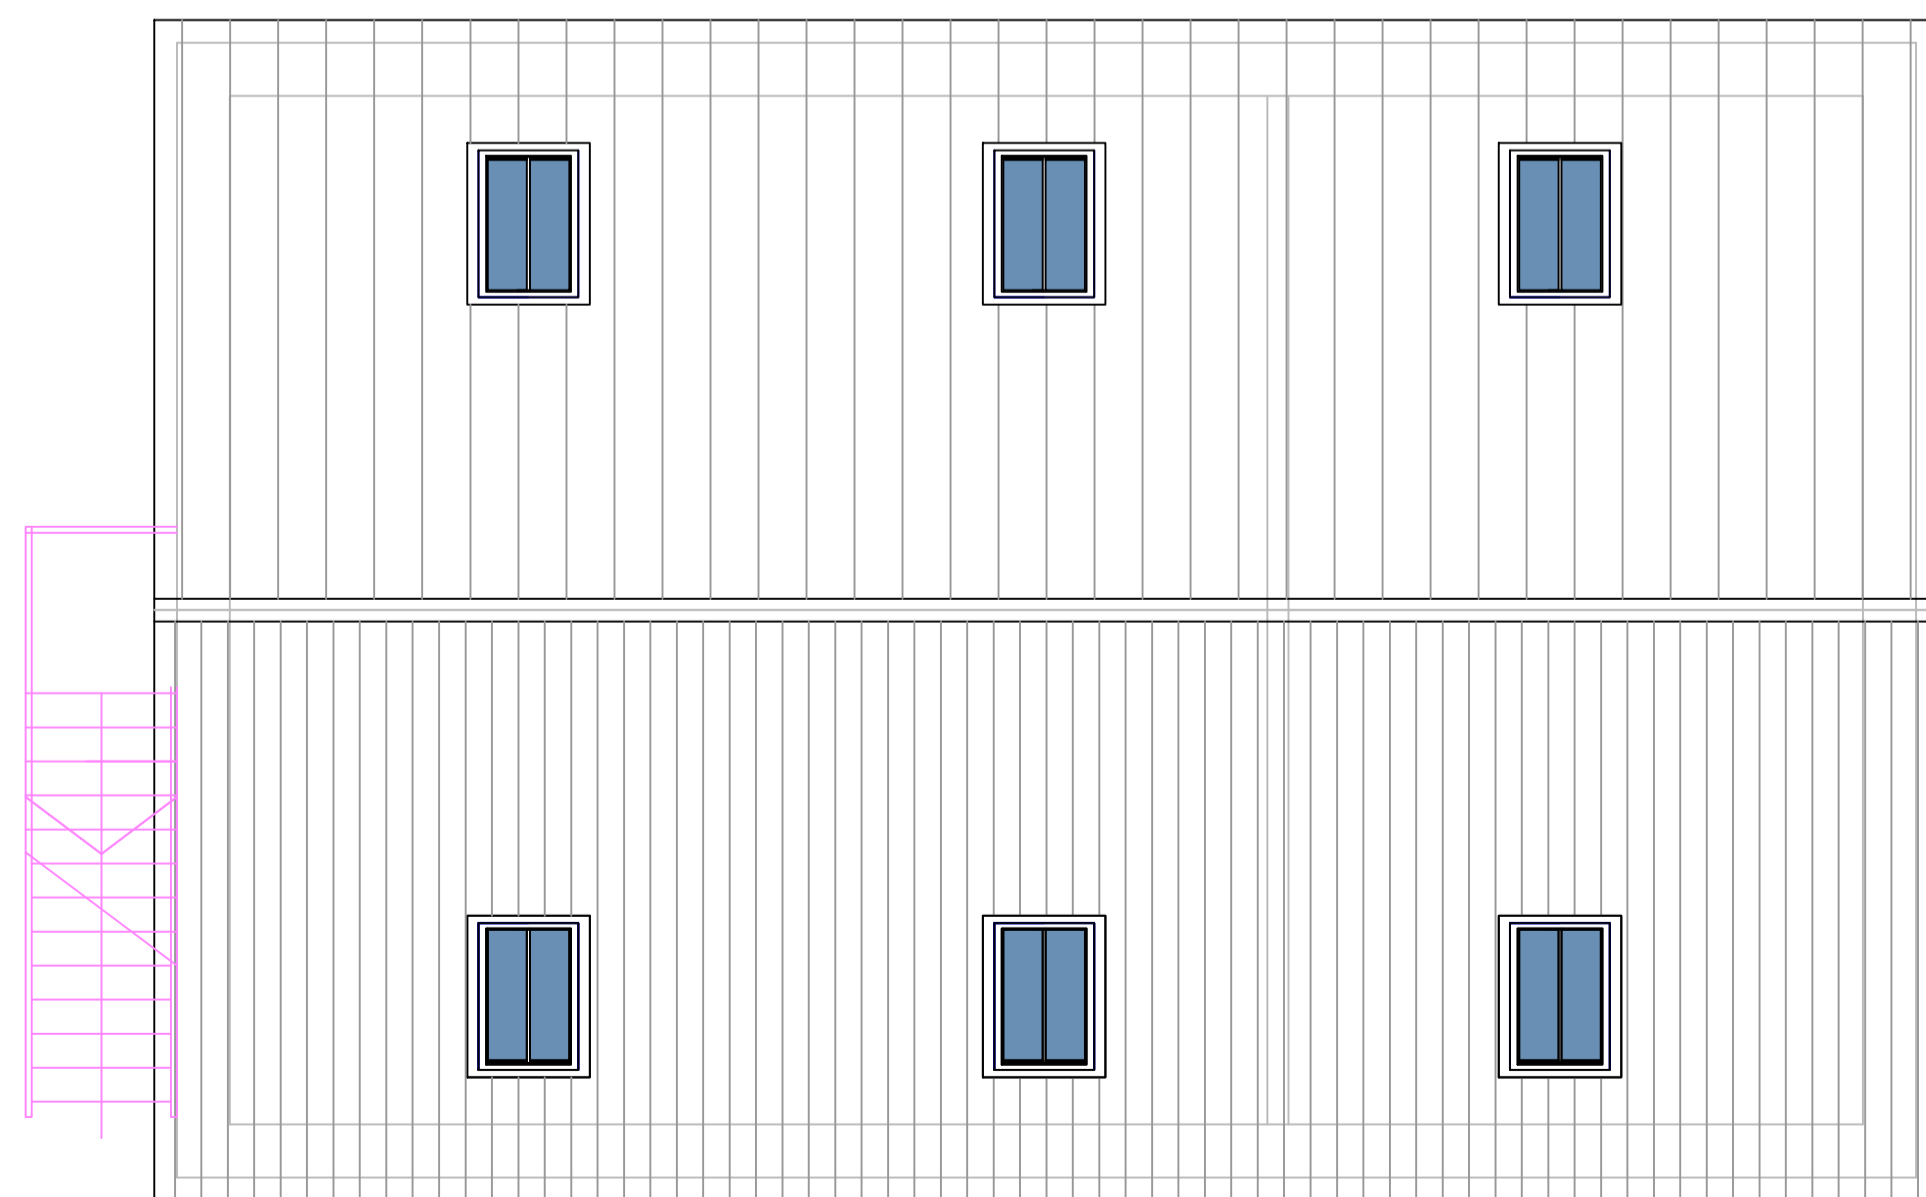

ROOF PLAN

PROPOSED



SITE WIDE ELEVATION (SOUTH) SCALE 1: 100

N.B  
 - DO NOT SCALE FROM THESE DRAWINGS, IF IN DOUBT ASK  
 - ALL DIMENSIONS ARE TO BE VERIFIED ON SITE BY THE  
 CONTRACTOR AND ANY DISCREPANCIES REPORTED TO  
 THE CLIENT/ ARCHITECT PRIOR TO CONSTRUCTION

REV	DESCRIPTION	DATE

**John Taylor**  
 Architects Ltd.  
 The Studio, 64 High West Road  
 Crook, Co. Durham, DL15 9NT  
 Tel/Fax: 01388 767124 / 01388 767010  
 E-mail: studio@j-t-architects.co.uk

client  
 MR. A. OAKES

drg.  
 GA : PROPOSED ROOF PLAN, SECTION & PROPOSED SITE PLAN

site.  
 PROPOSED DETACHED GARAGE  
 HEATHERLEA  
 KNITSLEY  
 CONSETT  
 CO. DURHAM, DH8 9ET

scale  
 1 : 50, 100 & 200 @ A1

drg. no.  
 21 71 03