


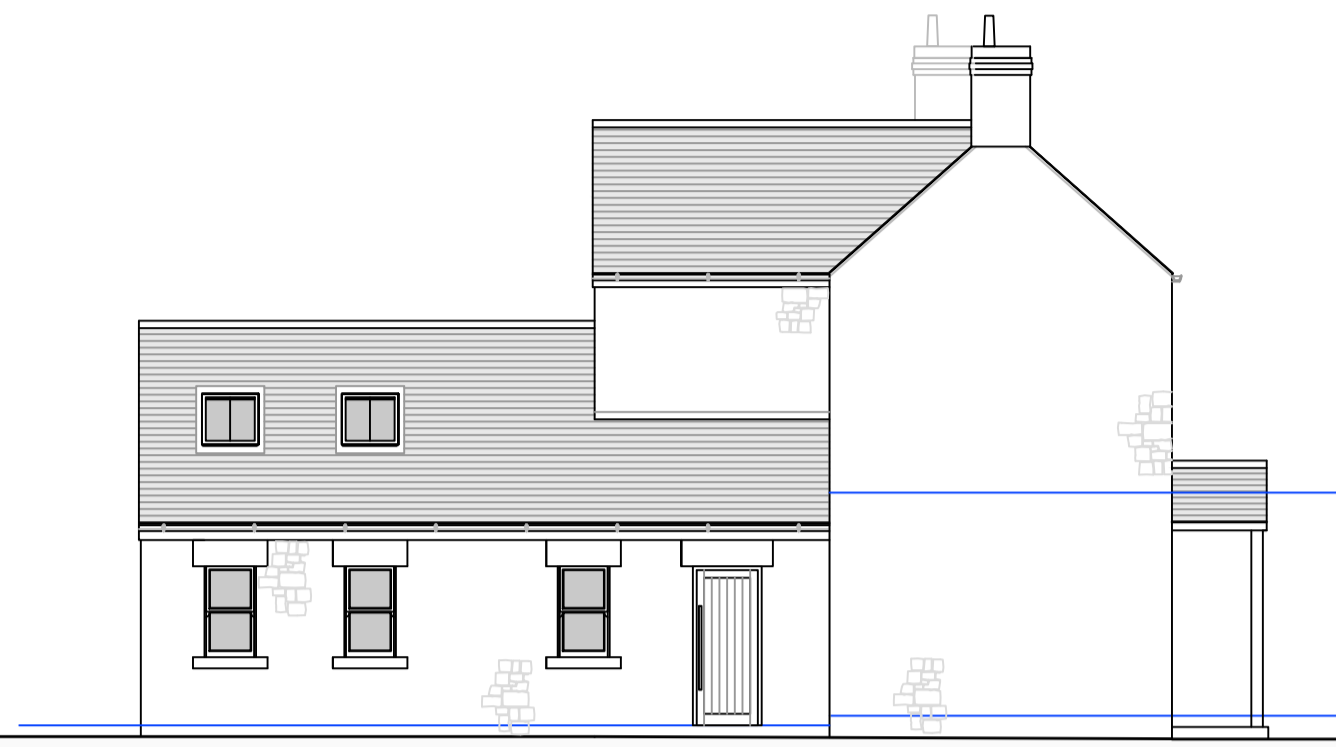

NORTH ELEVATION



WEST ELEVATION




SOUTH ELEVATION



EAST ELEVATION




SITE PLAN (1:500)

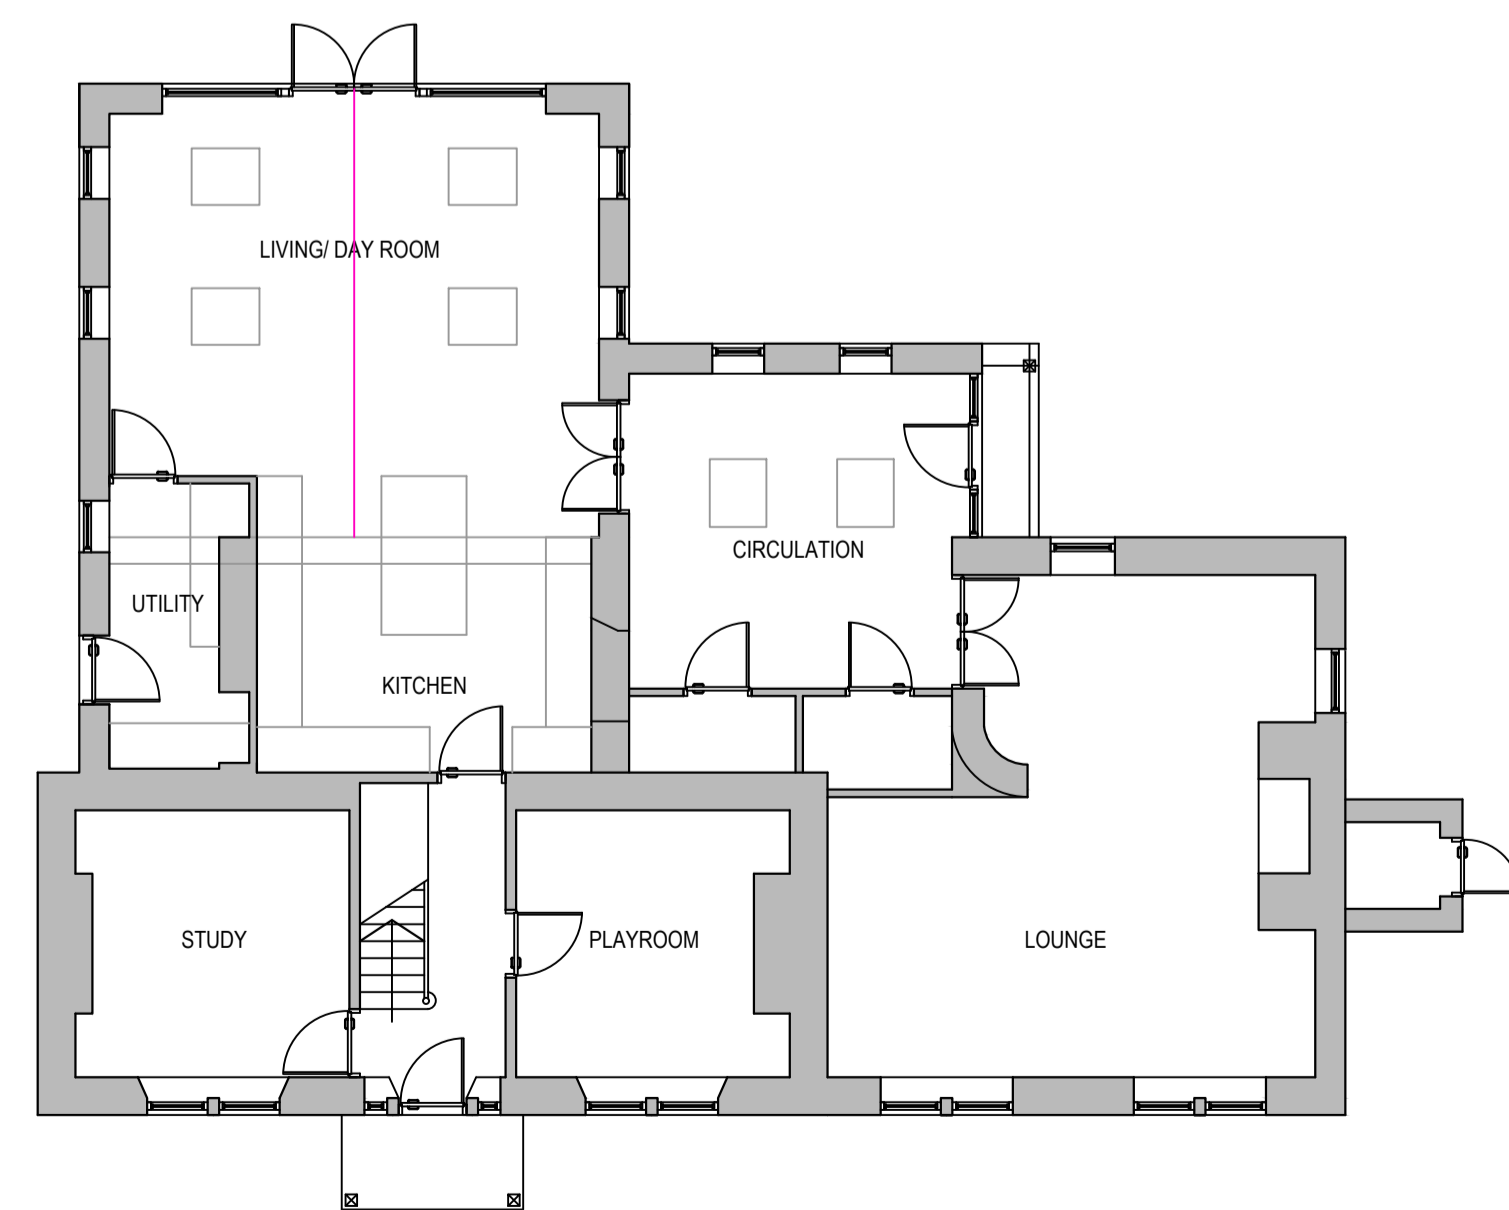

GROUND FLOOR PLAN

EXISTING

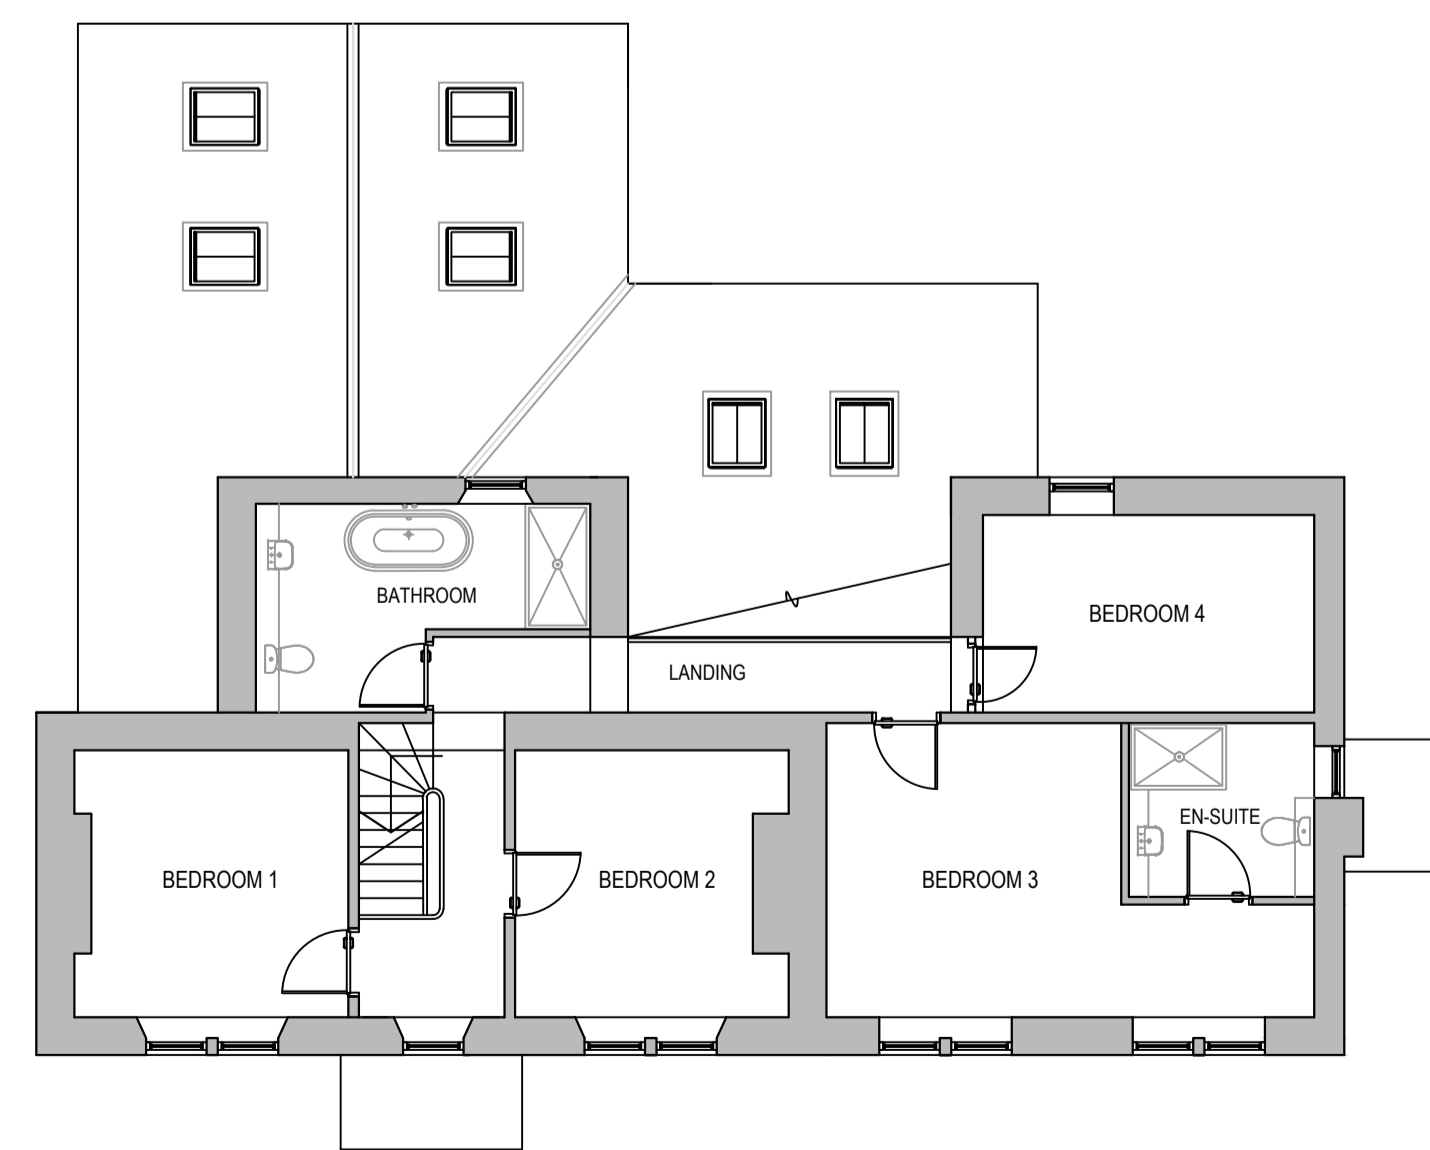

FIRST FLOOR PLAN

N.B
 - DO NOT SCALE FROM THESE DRAWINGS, IF IN DOUBT ASK
 - ALL DIMENSIONS ARE TO BE VERIFIED ON SITE BY THE
 CONTRACTOR AND ANY DISCREPANCIES REPORTED TO
 THE CLIENT/ ARCHITECT PRIOR TO CONSTRUCTION

REV	DESCRIPTION	DATE

John Taylor
 Architects Ltd.
 The Studio, 64 High West Road
 Crook, Co. Durham, DL15 9NT
 Tel/Fax: 01388 767124 / 01388 767010
 E-mail: studio@j-t-architects.co.uk

client: MR. A. OAKES

drg.: GA : EXISTING SITE PLAN

site: PROPOSED DETACHED GARAGE
 HEATHERLEA
 KNITSLEY
 CONSETT
 CO. DURHAM, DH8 9ET

scale: 1:100 @ A1

drg. no.: 2171 01