


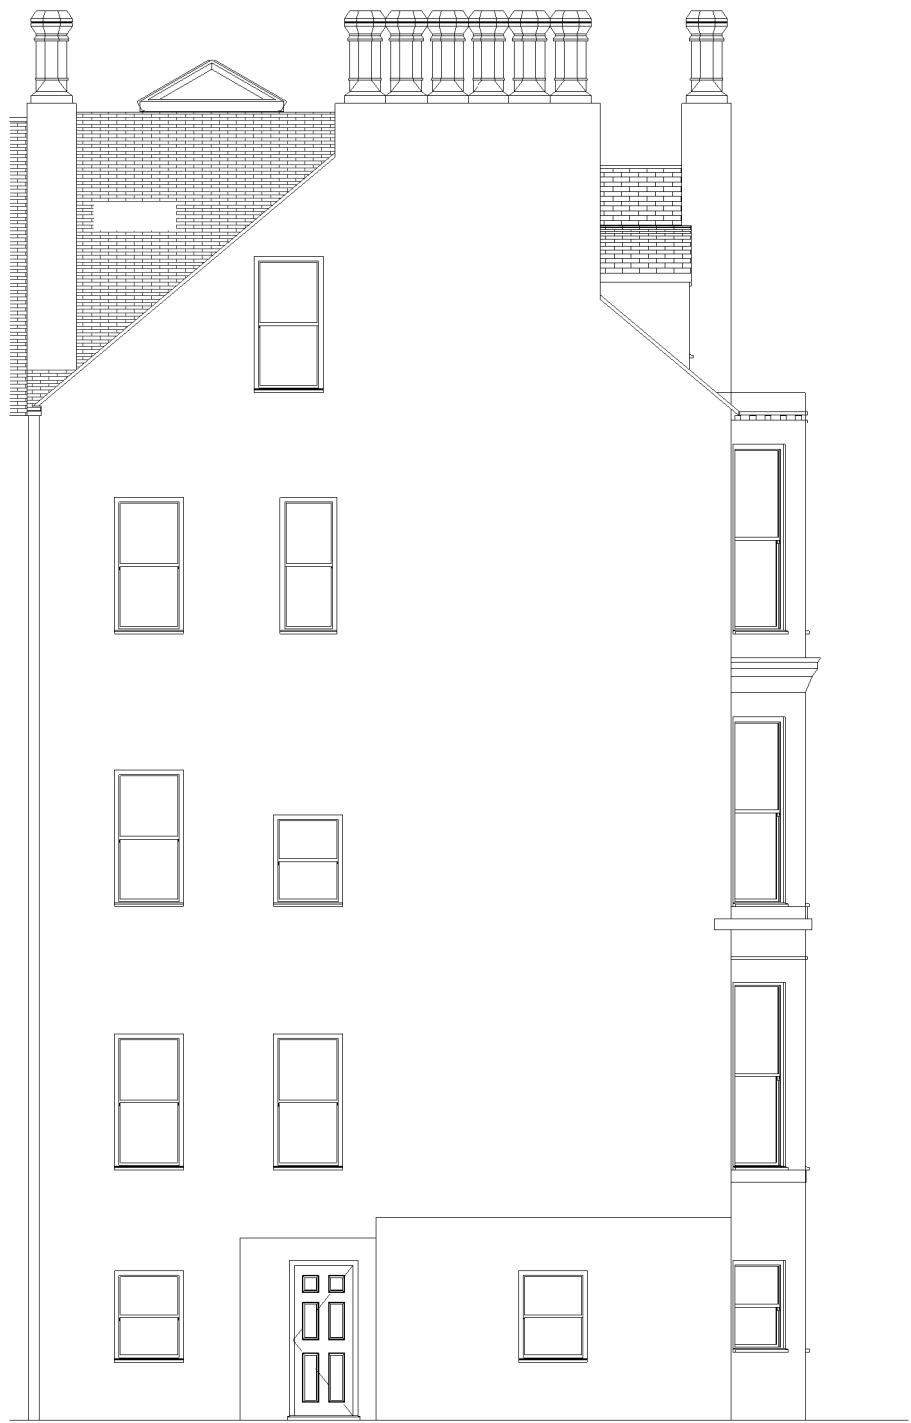


1 Side Elevation Existing  
1 : 100




2 Rear Elevation Existing  
1 : 100




3 Front Elevation Existing  
1 : 100

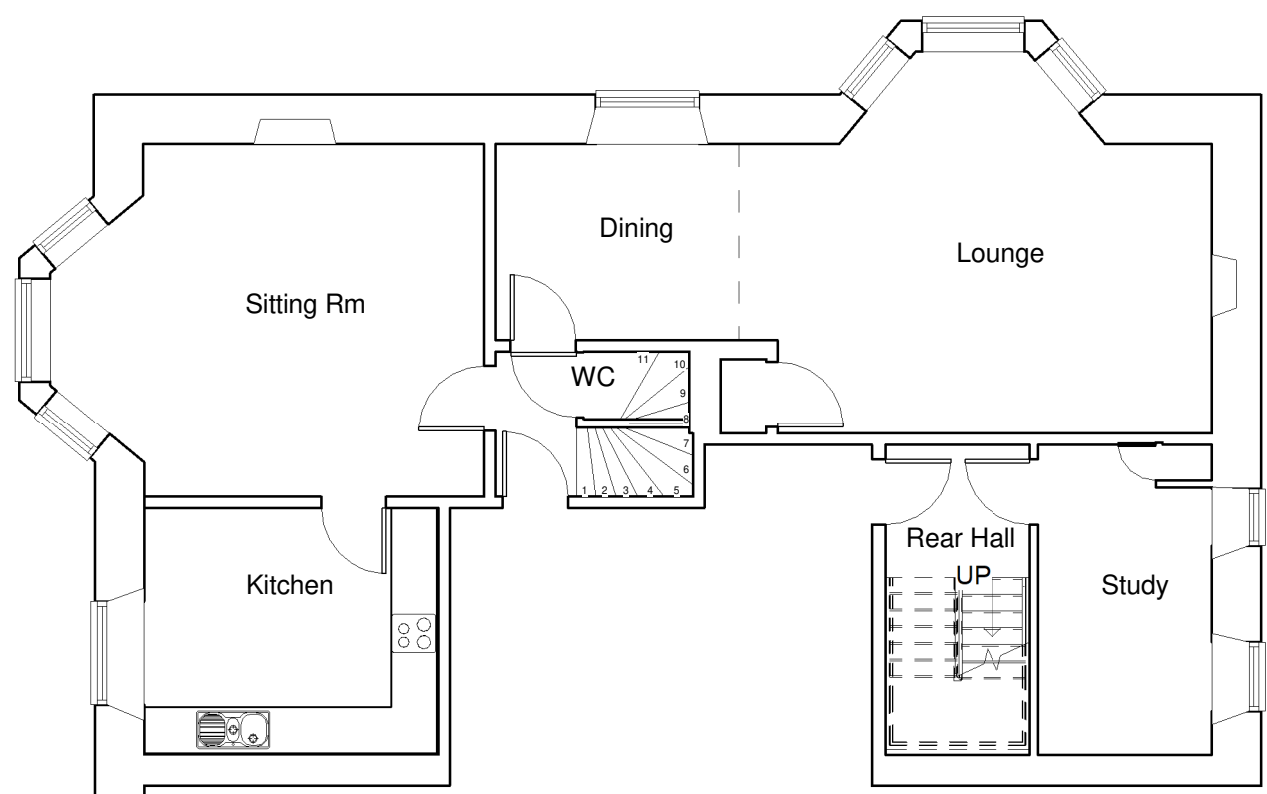


7 Level 7 - Entrance Level Existing  
1 : 100

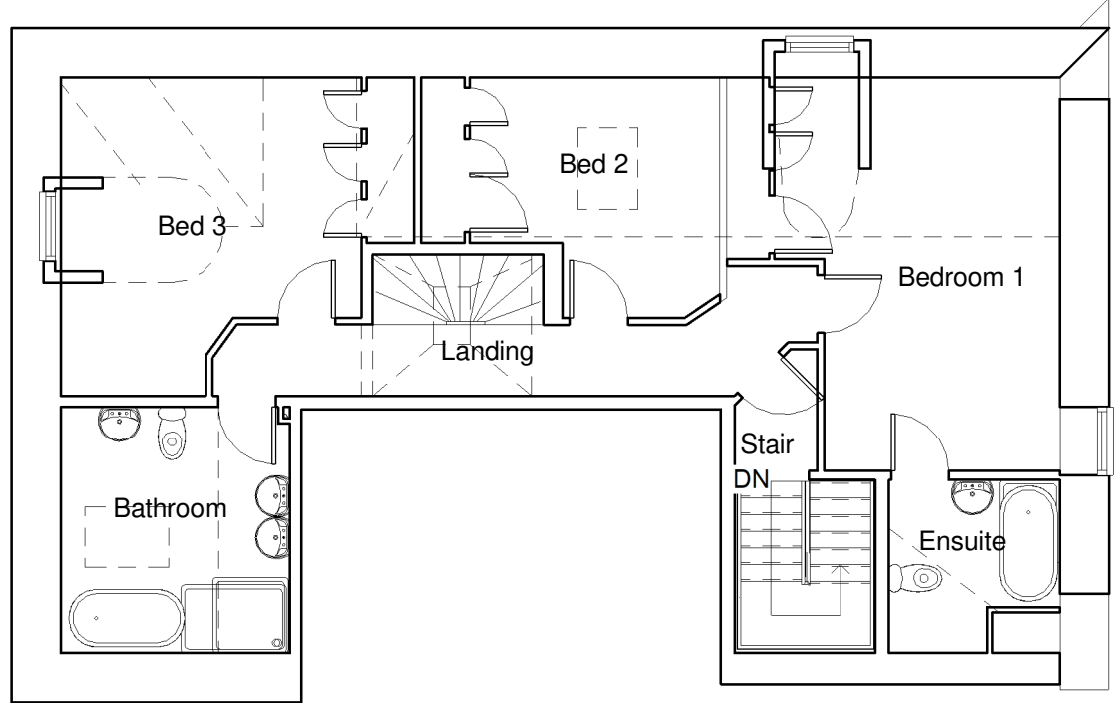

9 Level 9 - Attic Level Existing  
1 : 100

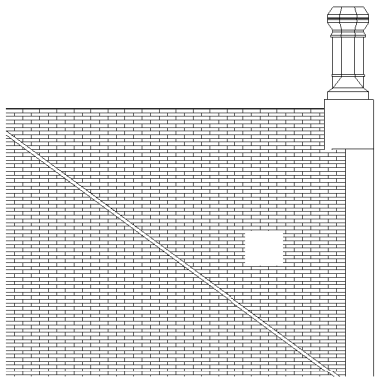


11 Rear Hip Elevation Existing  
1 : 100

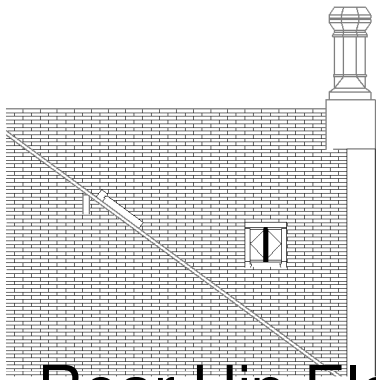

12 Rear Hip Elevation Proposed  
1 : 100




4 Side Elevation Proposed  
1 : 100

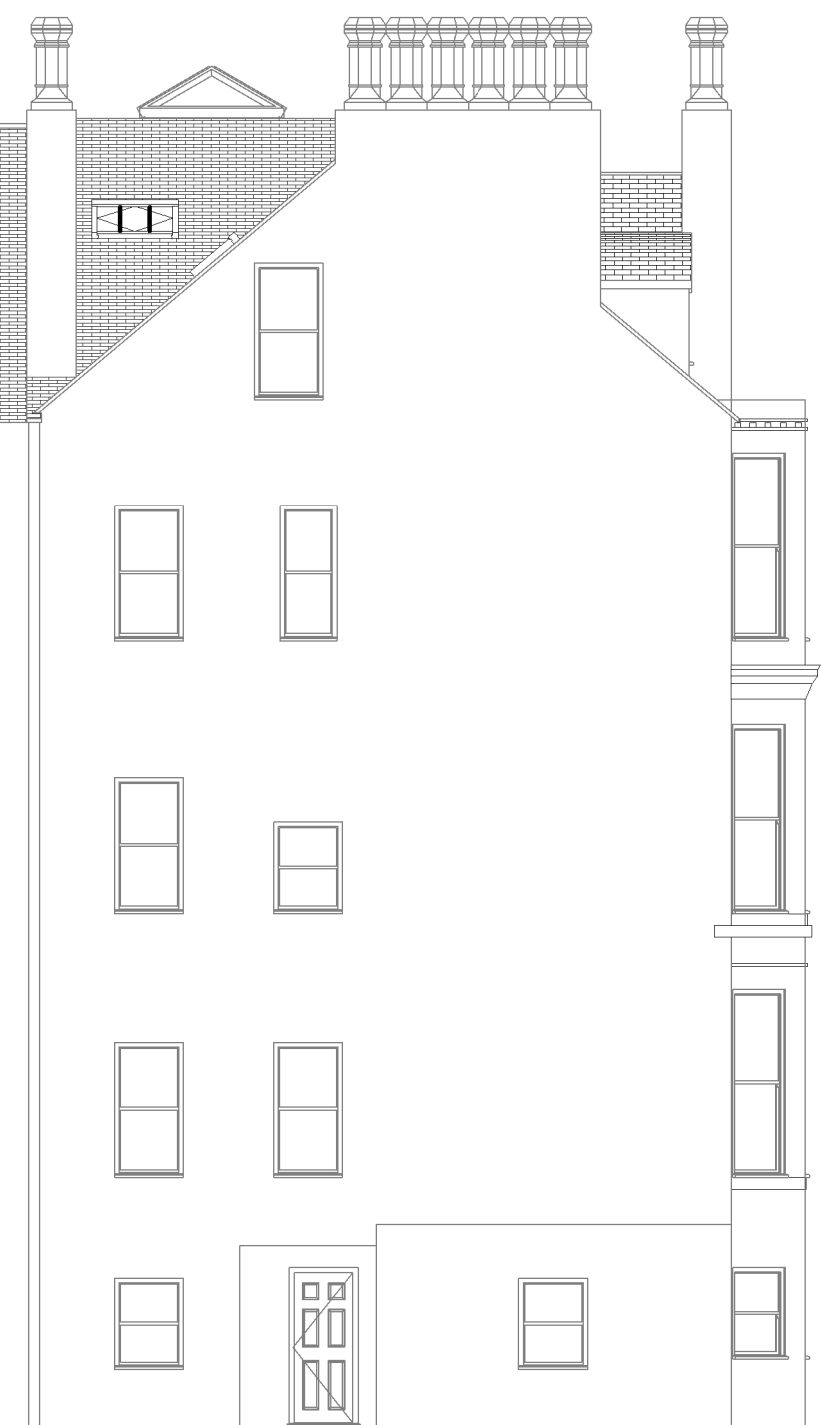


5 Rear Elevation Proposed  
1 : 100



6 Front Elevation Proposed  
1 : 100

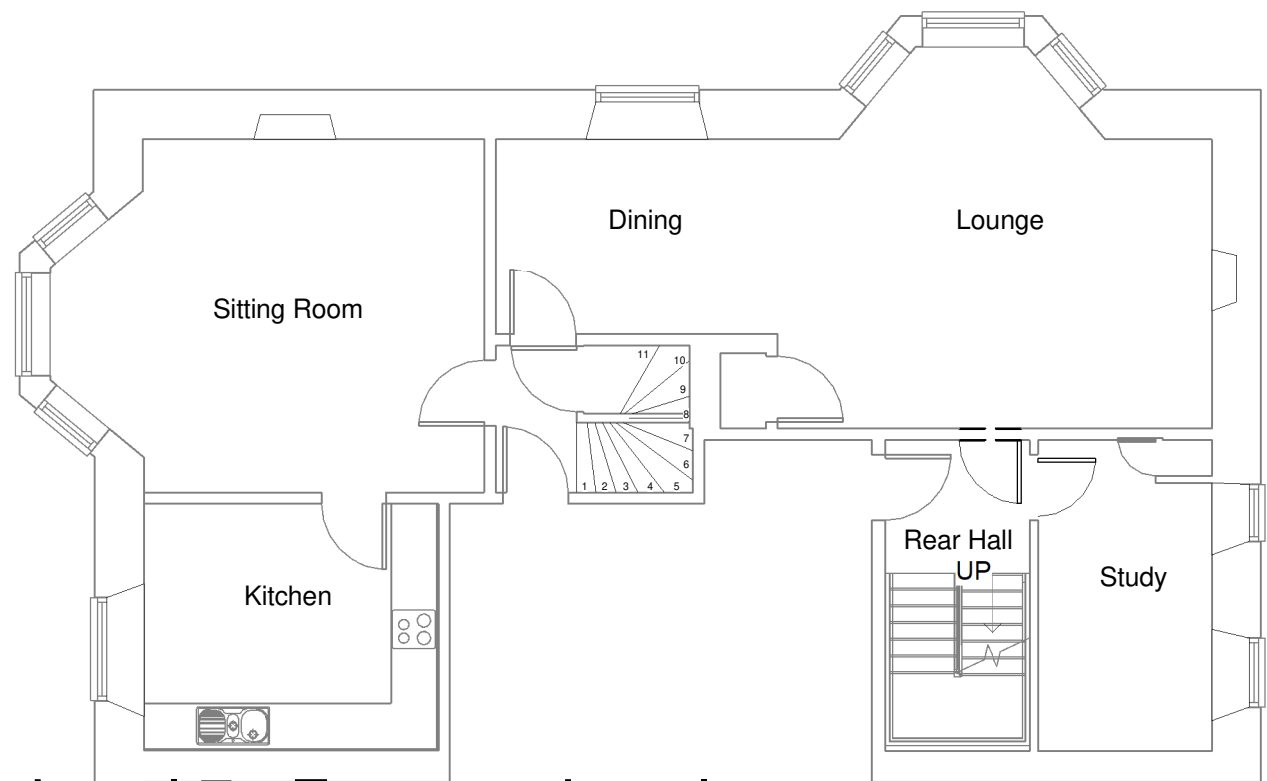

8 Level 7 - Entrance Level Proposed  
1 : 100

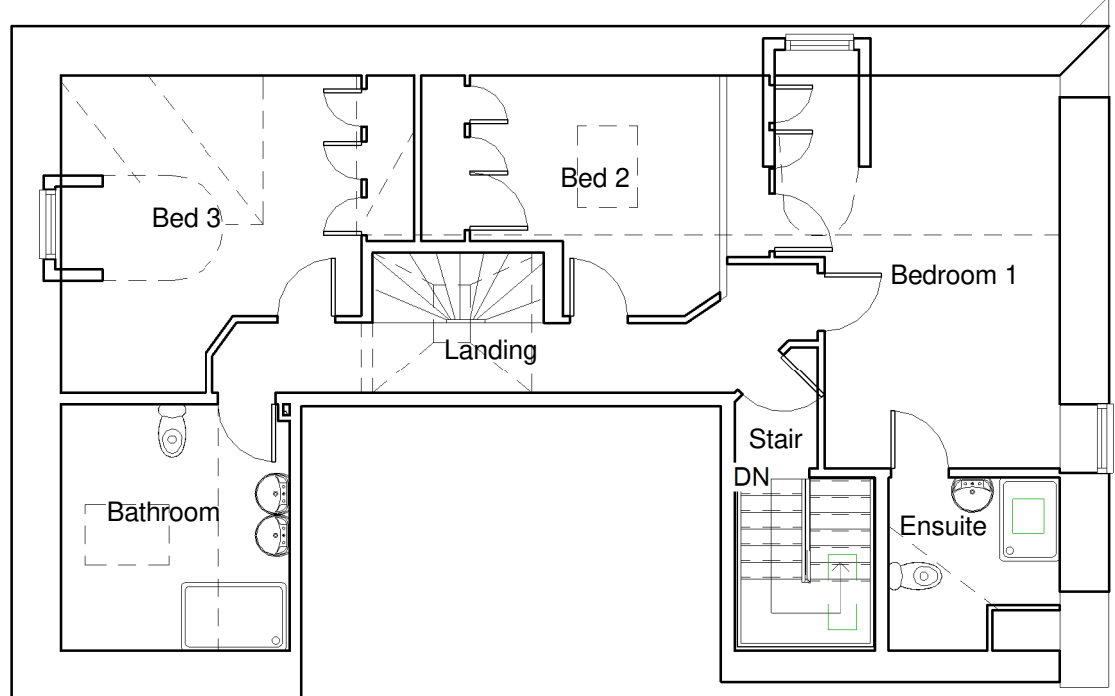

10 Level 9 - Attic Level Proposed  
1 : 100

Are you looking for Architectural Plans for your project??

Call us today on to arrange a **Free** no obligation quote

Lanark 01555 661275

Glasgow 0141 894 0147

Ayr 01292 818741

Livingston 01506 251147

Also in Coatbridge, Glasgow North & Troon

Check out our website at [www.arcguy.com](http://www.arcguy.com)

Eat - Sleep - Design - Repeat

Notes:  
Client/Contractor to check all dimensions on site prior to commencement of works.  
Do Not Scale from this drawing.  
Any discrepancies or omissions to be notified to Designer.  
This drawing is the intellectual copyright of Craig Lamberton & Ministry of Design, and arguy.com, North Vennal, Lanark, ML11 7PU.

Design/Sketch Design  
Unless stated otherwise, the designs shown are subject to detailed site survey, investigation, and legal definition, the CDM regulations, and the comments and or approval of various relevant Local Authority Officers, Statutory Undertakers, Fire Officers, engineers and the like. They are copyright, project specific and confidential and no part is to be used or copied in any way without the express prior consent of MoD & arguy.com.

Area Calculations  
Note that areas shown are approximate only and have been measured off preliminary drawings as the likely areas at the current state of design using the stated option from the Code of MeasuringPractice, latest Edition, RICS ISVA. These may be affected by future design development and construction tolerances, or the result of surveys for existing buildings. Take account of these factors before planning any financial or property development purpose or strategy and seek confirmation of latest areas before decision making.

Third Party Information  
Note this drawing includes information provided by independent surveyors and or consultants, to whom all queries shall be made, ADS and arguy.com can accept no liability for its content or accuracy.

Photocopied/Scanned Information  
Note this drawing is based on photocopied/ scanned information liable to distortion in scale. Do not scale from these drawings - please work to figured dimensions only.

All components / materials to be installed strictly in accordance with manufacturers / or suppliers recommendations.

All details of a structural nature to be confirmed by a Structural Engineer.

All dimensions have been supplied by the client, based on original architects drawings. Please take all critical dimensions from site.

All areas of specialist supply including stair, new windows, kitchen, shower room, handrails and doors etc to be measured from site prior to fabrication.

This drawing is solely for the purposes of obtaining Council Permission approval. Additional information may be required for construction purposes.

No liability will be accepted for any omission from this drawing should the drawing be used for construction purposes.

**DO NOT SCALE  
IF IN DOUBT - ASK!**

10m  
8m  
6m  
4m  
2m  
0m  
VISUAL SCALE 1:100 @ A1

Rev Revision Description By. Date

**MINISTRY OF DESIGN**  
architecture|conservation

The Studio, North Vennal, Lanark, Lanarkshire, ml11 7pu

Telephone 01555 661275 / email [info@arcguy.com](mailto:info@arcguy.com) / website [www.arcguy.com](http://www.arcguy.com)

project  
Mr & Mrs Sorja Al-Sofi, Flat 3/1 12 Lynedoch Place,  
Glasgow, G3 6AB

drawing description  
General Proposals  
Proposed alterations to Upper Flatted Internal Renovation  
and installation of Air Con Unit.

drawn by checked by date scale  
ML CL Nov 21 1 : 100

project no. file no. drg. no. revision  
C2150 PP(01)002

drawing status

Council Approval ORIGINAL DRAWING SIZE A1

© Copyright Ministry of Design 2020