




01 PROPOSED SOUTH ELEVATION
Scale 1:100

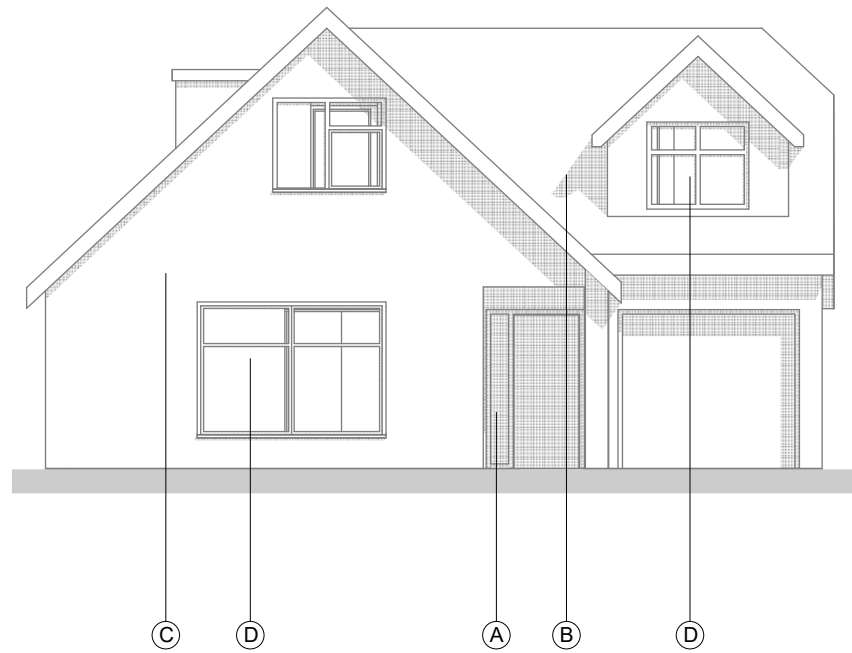


02 PROPOSED EAST ELEVATION
Scale 1:100

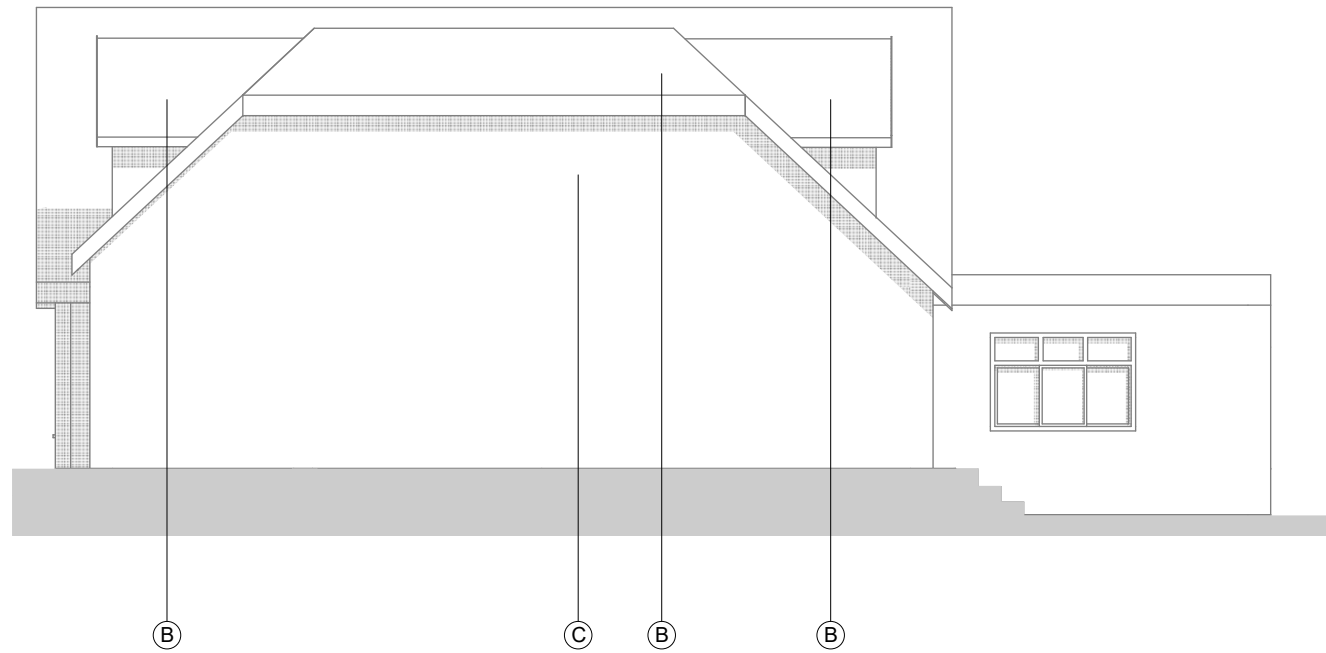


03 PROPOSED NORTH ELEVATION
Scale 1:100

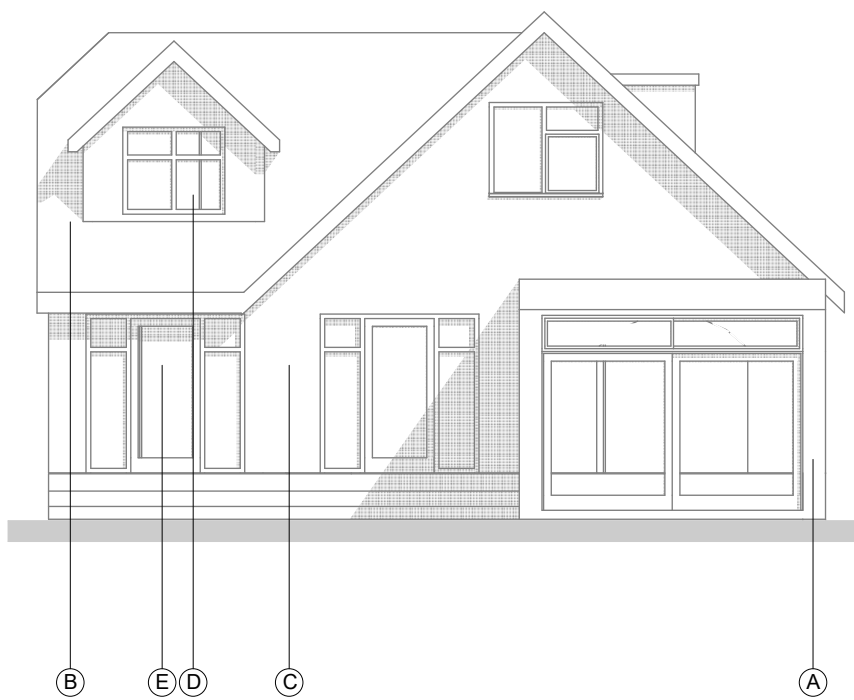

04 PROPOSED WEST ELEVATION
Scale 1:100

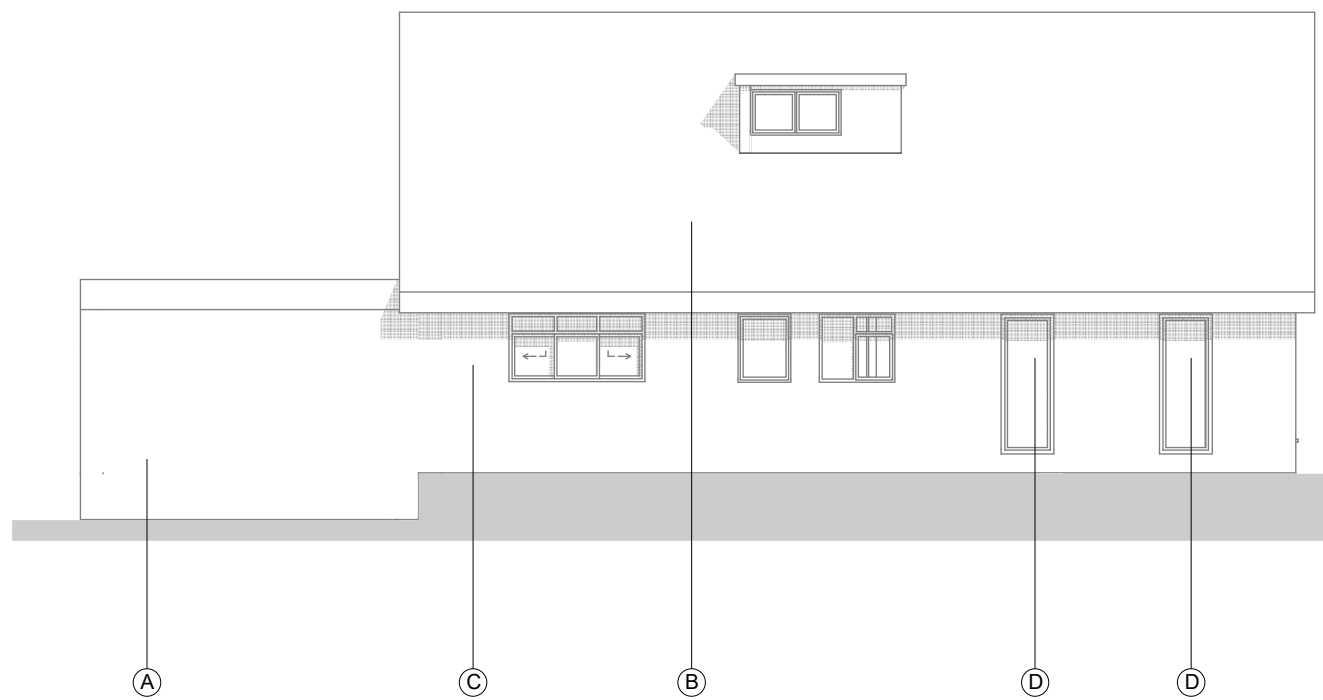

Key: A: Cladding
B: Tile Roof
C: Render
D: Double Glazed Windows
E: Double Glazed Doors

 

McCafferty Design.

McCafferty Design Limited
www.mccaffertydesign.com info@mccaffertydesign.com
+44 (0)1590 718852 +44 (0)791 9097306 +44 (0)759 2612769
Registered in England & Wales No. 08089405
Registered Office: 7 Priestlands Pl, Lymington SO41 9GA, England

A.	FIRST ISSUE	05/11/21	SJM
ISSUE:	REVISION:	DATE:	DRAWN:

FOR: S & J Medd
SITE: 31 ANDERWOOD DRIVE
SWAY
SO416AW

TITLE: **PROPOSED ELEVATIONS**

SCALE: **1:100** SHEET: A3

DESIGN #: 100 DRAWING #: **005**

DESIGNED: SJM STRESSED: XXX APPROVED: XXX

ALL DIMENSIONS IN MILLIMETRES UNLESS STATED OTHERWISE

COPYRIGHT © 2017
This drawing is issued by McCafferty Design Ltd.
The copyright to this drawing and all parts thereof remain the property of McCafferty Design Ltd.
The information contained herein is confidential. Reproduction, distribution, or the communication of any part of this design in any form is prohibited without the express written consent of McCafferty Design Ltd.