



EXISTING GROUND FLOOR PLAN



EXISTING FIRST FLOOR PLAN

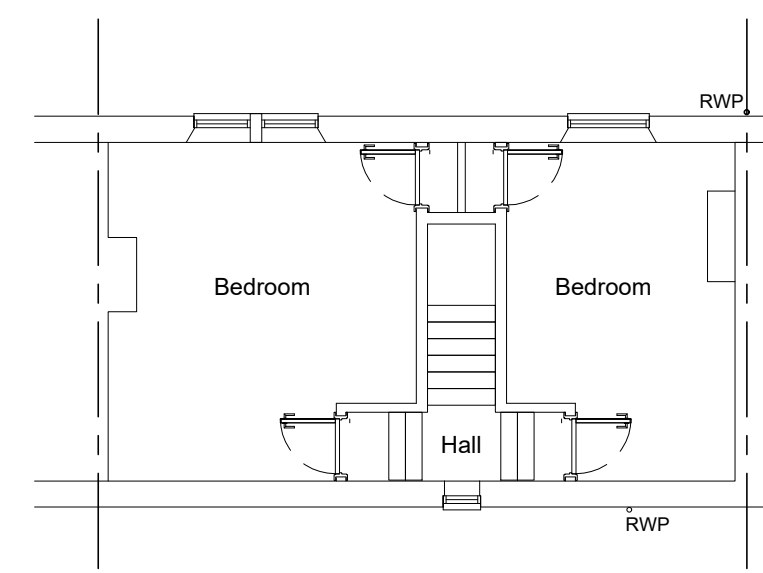

Location Map
(1:1250)

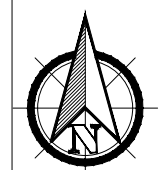

Property of,
Adrian Dodds Joinery and Construction Ltd
Do not use without prior consent
Tel - 07734 290708

Rev.	Revision Note	Date
-	-	-
Proposed alterations to 4 Hawthorn Terrace Shilbottle Northumberland - NE66 2XA		Scale 1:100, 1:1250
Title Existing Layouts & Location Map		Date 02.09.2021
		Sheet No. 001