



Section A - B

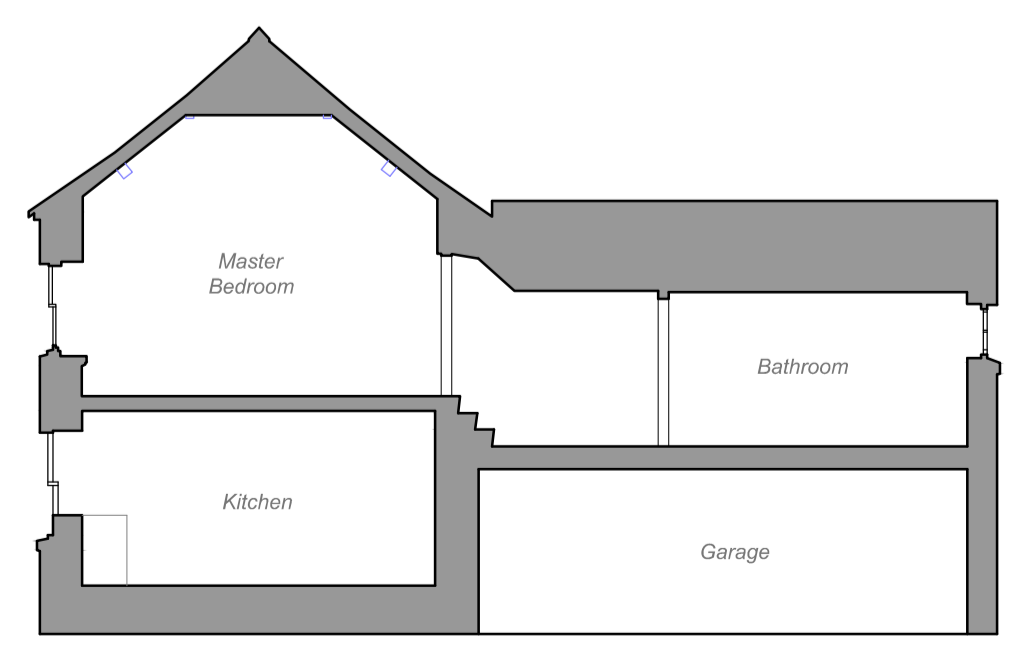


Section C - D

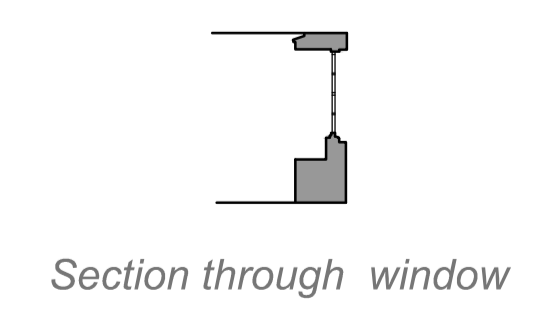


Section through window



SOUTH FACING ELEVATION

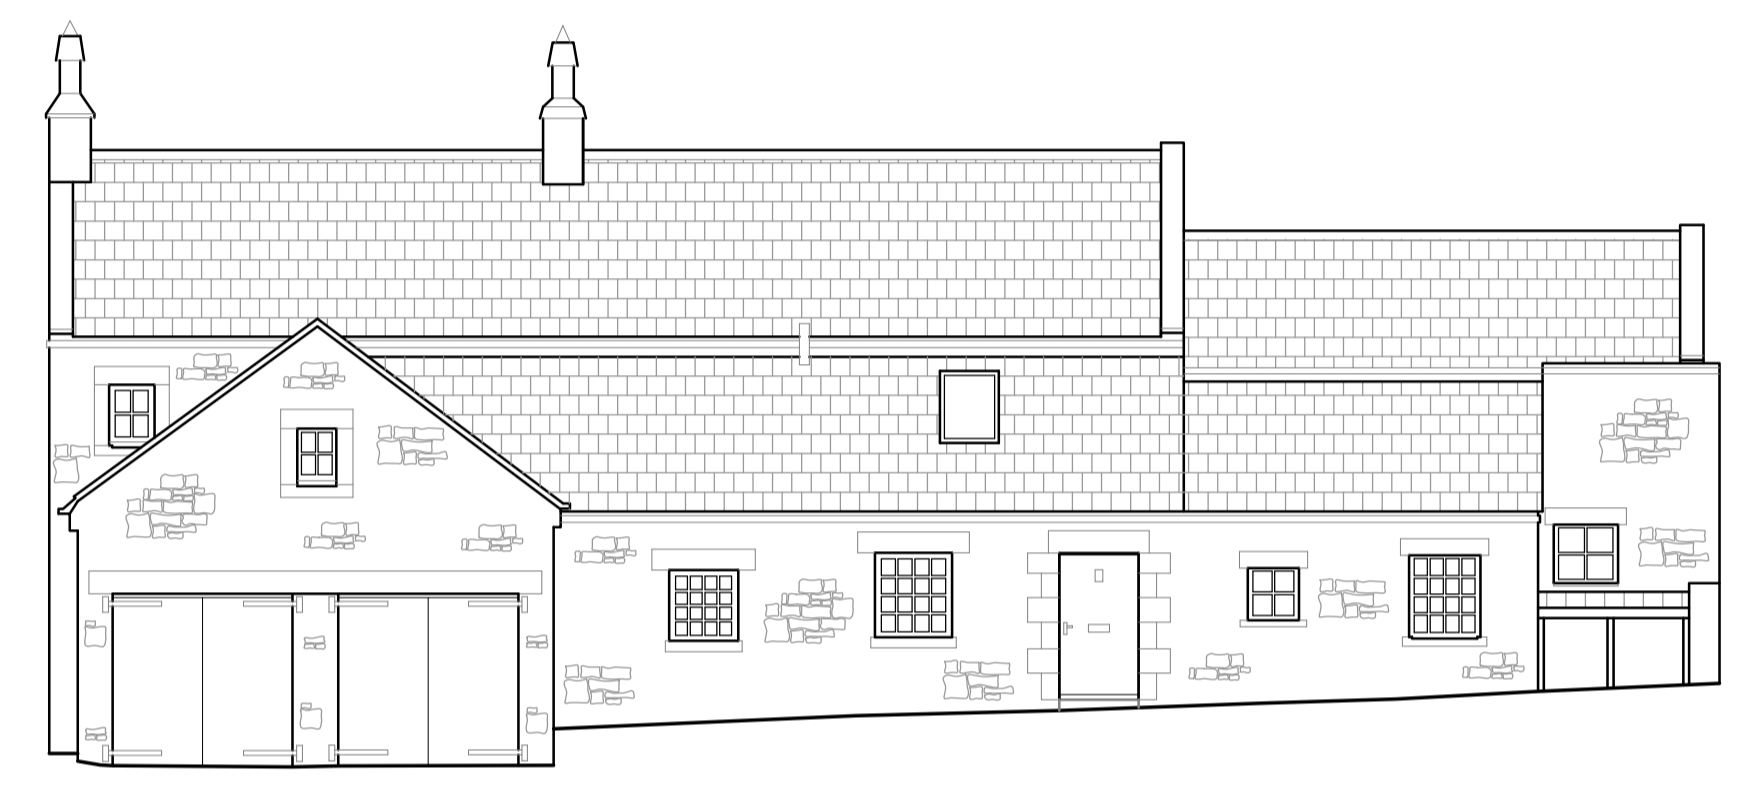

NORTH FACING ELEVATION

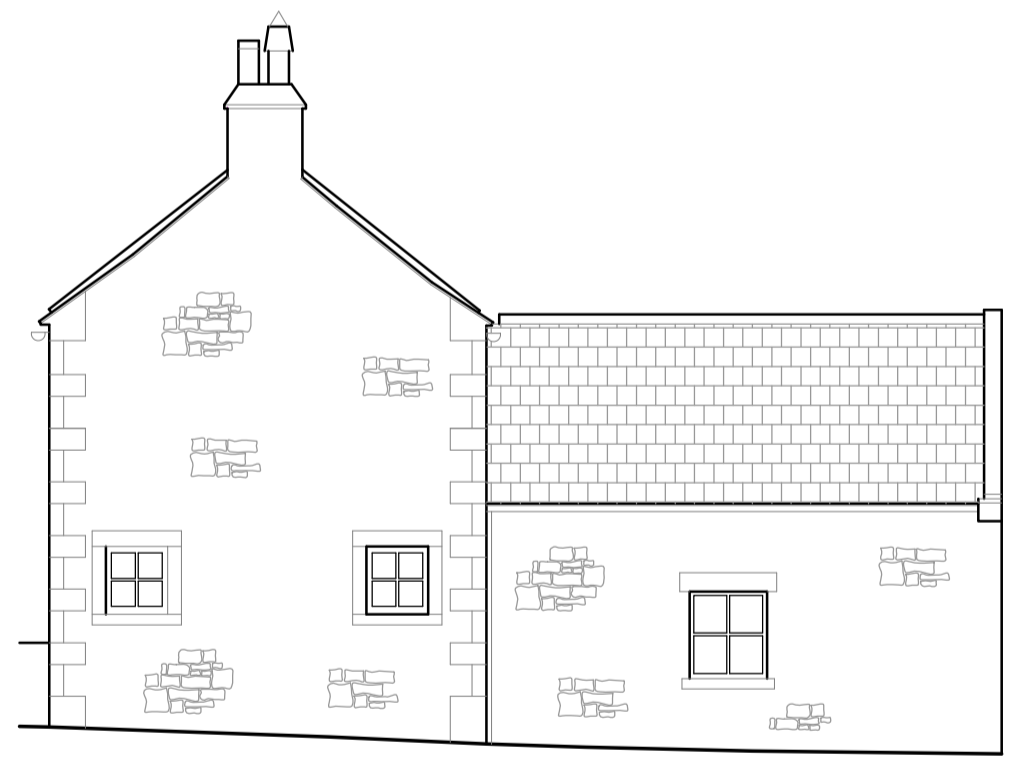

EAST FACING ELEVATION

**Legend**

- Wall
- Window
- Door
- Ceiling Height
- Internal Window Sill to Head
- Internal Sill Height
- Door Height
- Typical Floor Level
- Stairs (up), Risers (R), Tread (T)
- Room Volume (cubic metres)
- Net Floor Area (square metres)
- Radiator
- Double / Single Electricity Socket
- Fluorescent / Ceiling / Wall Light
- Heated Rail
- Storage Heater
- Light Switch / Pull Cord



SURVEY STATIONS MARKED WITH ROAD NAILS AND PEGS WITH COORDINATES RELATING TO OSGB36 NATIONAL GRID

SITE LEVELS MARKED AT STATIONS RELATE TO ORDANCE DATUM OSGM15, VIA DIFFERENTIAL GPS.

USE ONLY FOR THE PURPOSE INDICATED BELOW

THE INTELLECTUAL PROPERTY CONTAINED IN THIS DRAWING REMAINS THE PROPERTY OF amr Geomatics (NI) Limited WHOSE RIGHTS ARE TO BE IDENTIFIED WITH THE COPYRIGHT, DESIGN AND PATENTS ACT 1988

**DRAWING REVISION RECORD**

No. Detail	DWG No.	Date	Intl.
1			
2			
3			
4			

**amrGeomatics**  
Chartered Land Surveyors  
[www.amrGeomatics.co.uk](http://www.amrGeomatics.co.uk)

Site "THE FARMHOUSE, NEWFIELD"  
KILN PIT HILL

Drawing **MEASURED FLOOR PLANS AND ELEVATIONS**

Date	08 FEB 2021	Drawing No.	P10678/amr/1
Scale	1: 100 @ A1	Subm.	01
Drawn By	MRH	Checked By	LR

**RICS** Chartered Land Surveyors  
mail@amrGeomatics.co.uk

amrGeomatics Northern Ltd  
1 Fore Street  
Hexham  
Northumberland  
NE46 1ND  
T: 01434 600320  
M: 07971 672071