




Bromborough
Drive Thru
JW 7640

BK UK Group - Bromborough			BK VI new signs	
JOB N°	SCALE	PAGE SIZE	PAGE N°	all dimensions are in mm unless otherwise stated
C-7640-01		A3	1	
REV	First Issue		DATE	DRAWN BY
A	New signs added		18/03/2021	AAT
B	Info added following site meeting / survey		28/05/2021	AAT
			14/10/2021	CJ

Site Plan Drive Thru Signs

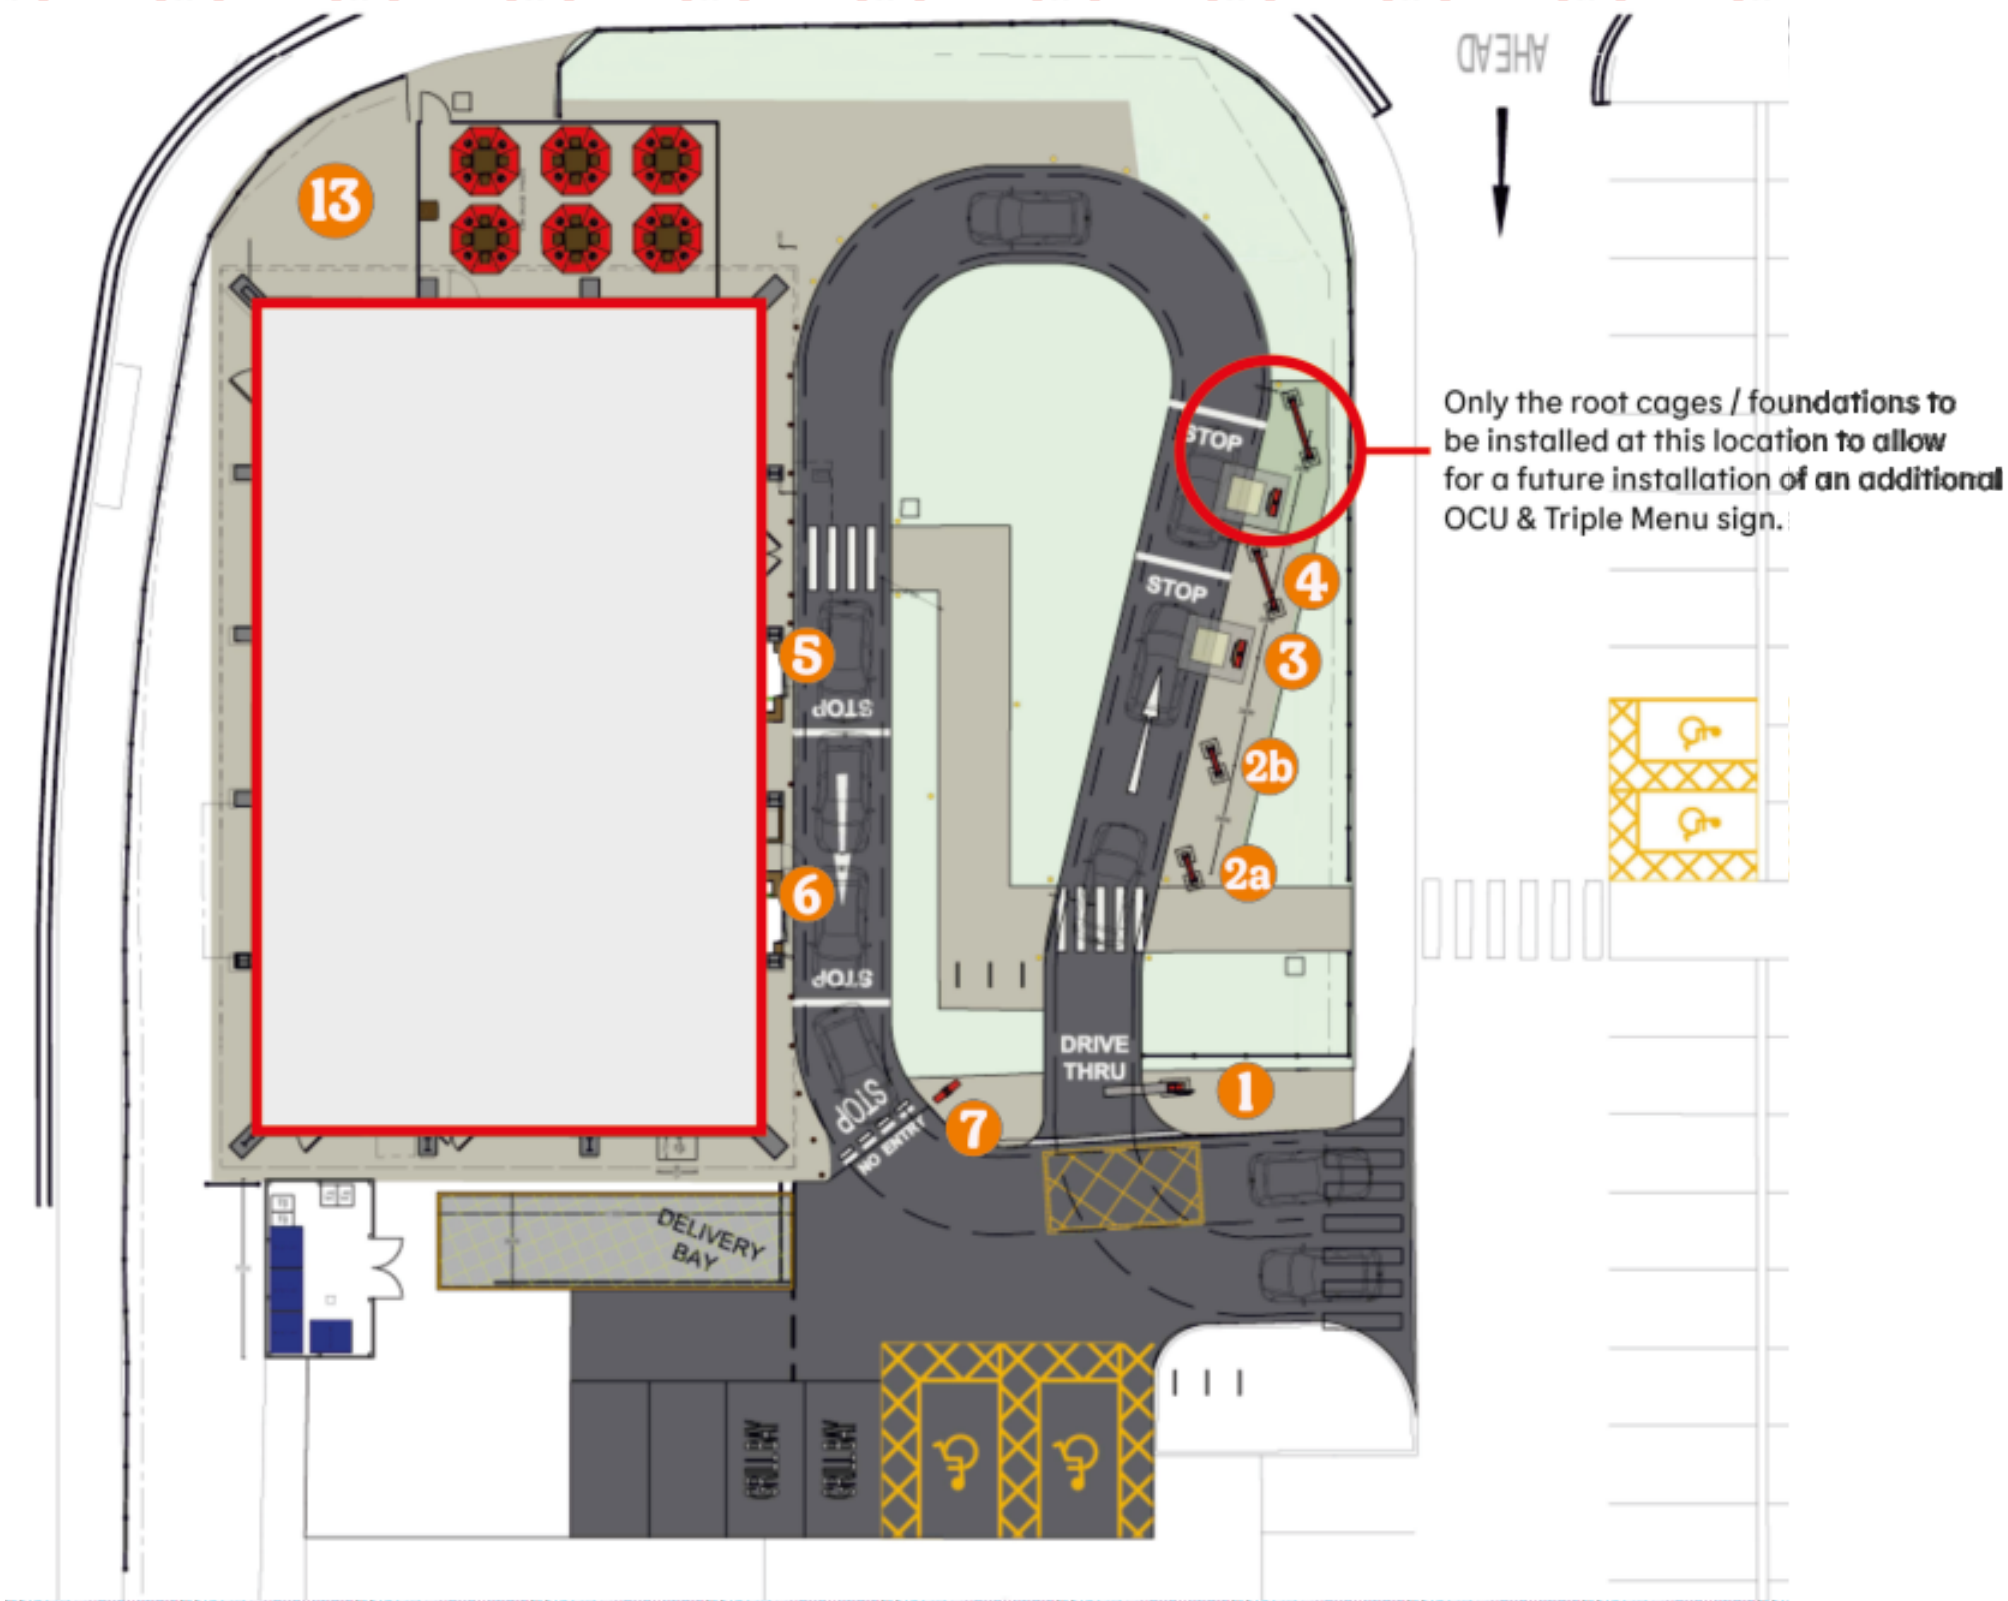

Key of sign Locations

- 1 Height Restrictor
- 2a Pre-Reader
- 2b Pre-Reader
- 3 OCU
- 4 Triple Menu
- 5 Window 1 Sign
- 6 Window 2 Sign
- 7 "Thank you" "No Entry"
- 13 8m Pylon Sign

BK UK Group - Bromborough			BK VI new signs	
JOB Nr	SCALE	PAGE SIZE	PAGE Nr	all dimensions are in mm unless otherwise stated
C-7640-01		A3	2	
REV	First Issue		DATE	DRAWN BY
A	New signs added		18/03/2021	AAT
B	Info added following site meeting / survey		28/05/2021	AAT
			14/10/2021	CJ

Building Elevations



Proposed East Elevation (Front)
Scale 1:200 @A3



Proposed West Elevation (Side)
Scale 1:200 @A3



Proposed South Elevation (Rear)
Scale 1:200 @A3




Proposed North Elevation (Side)
Scale 1:200 @A3

Key of sign Locations

- 8 800mm Bun Logo **REMOVED**
- 9a 1500mm Bun Logo
- 9b 1500mm Bun Logo
- 9c 1500mm Bun Logo
- 10 Illuminated Left Hand Drive Thru
- 11 250mm Flame Grilling Since 1954 Illuminated Letter Set
- 12a 500mm Burger King Letter Set
- 12b 500mm Burger King Letter Set

BK UK Group - Bromborough			BK VI new signs	
JOB Nr	SCALE	PAGE SIZE	PAGE Nr	all dimensions are in mm unless otherwise stated
C-7640-01		A3	3	
REV	First Issue		DATE	DRAWN BY
A	New signs added		18/03/2021	AAT
B	Info added following site meeting / survey		28/05/2021	AAT
			14/10/2021	CJ


1) Height Restrictor

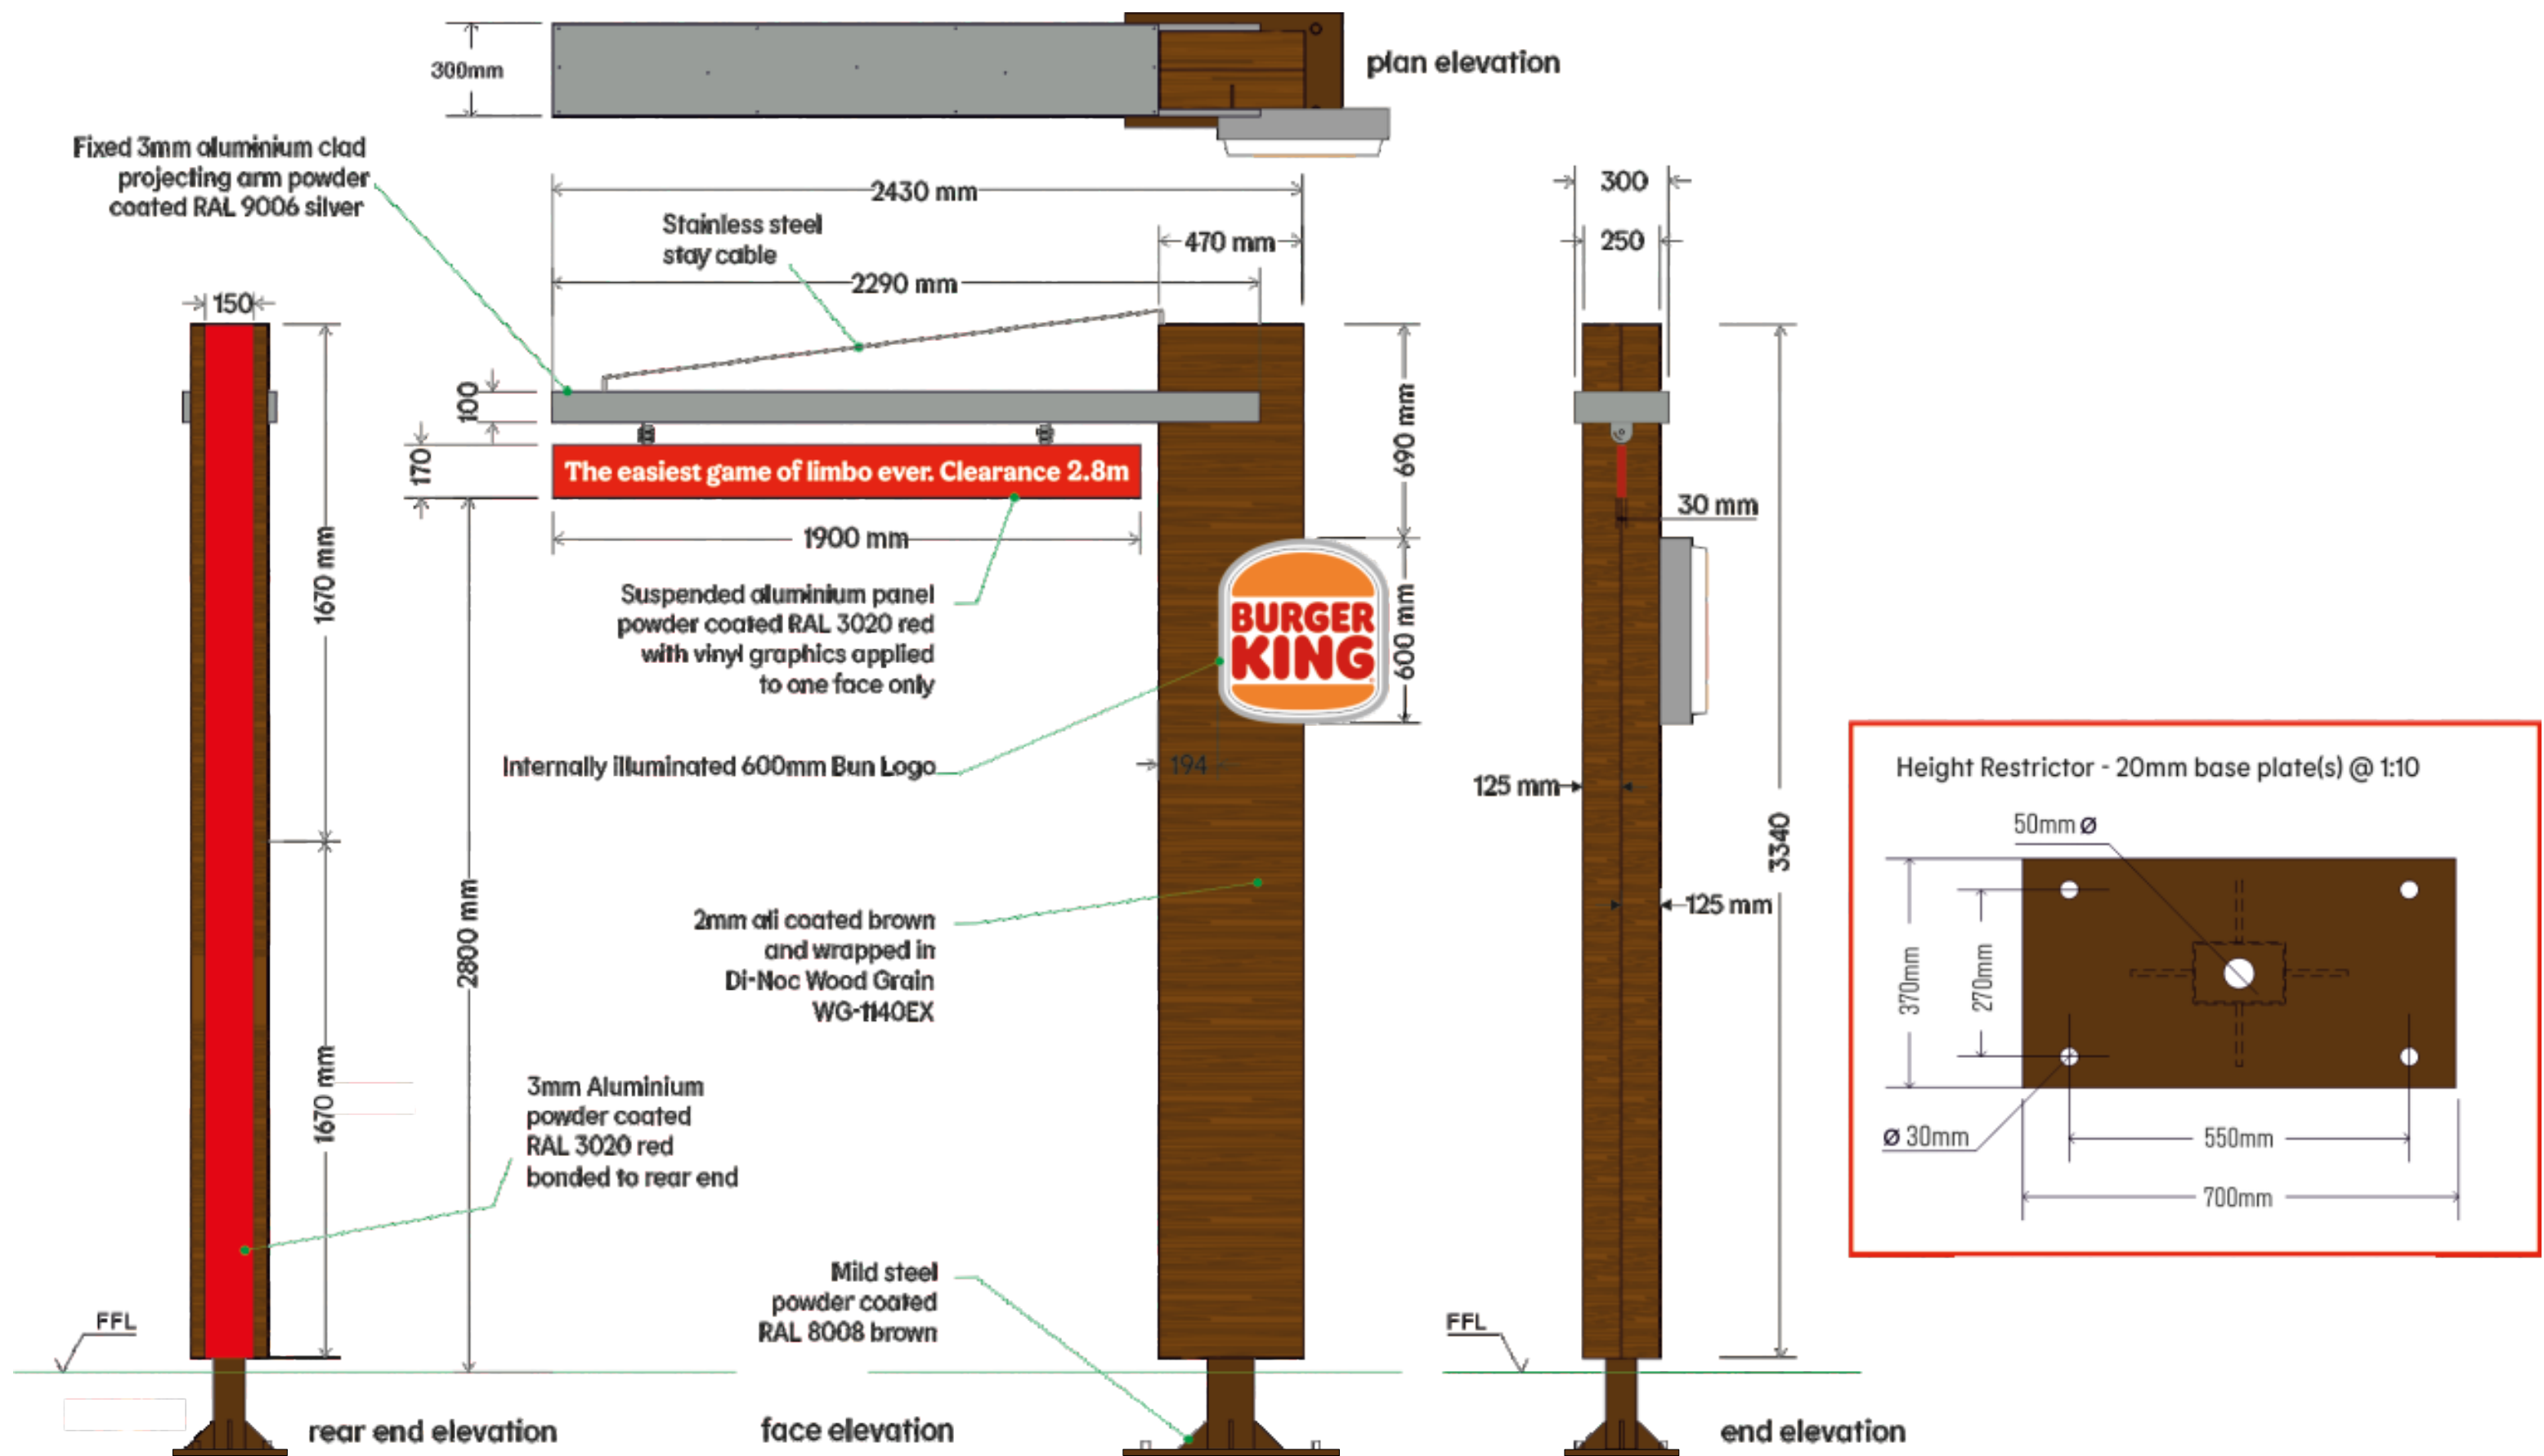

Weight (Kg)
Height Restrictor (single-side)
= 180

BK UK Group - Bromborough			BK VI new signs	
JOB Nr	SCALE	PAGE SIZE	PAGE Nr	all dimensions are in mm unless otherwise stated
C-7640-01		A3	4	
REV	First Issue		DATE	DRAWN BY
A	New signs added		18/03/2021	AAT
B	Info added following site meeting / survey		28/05/2021	AAT
			14/10/2021	CJ

Height Restrictor - ROOTCAGE

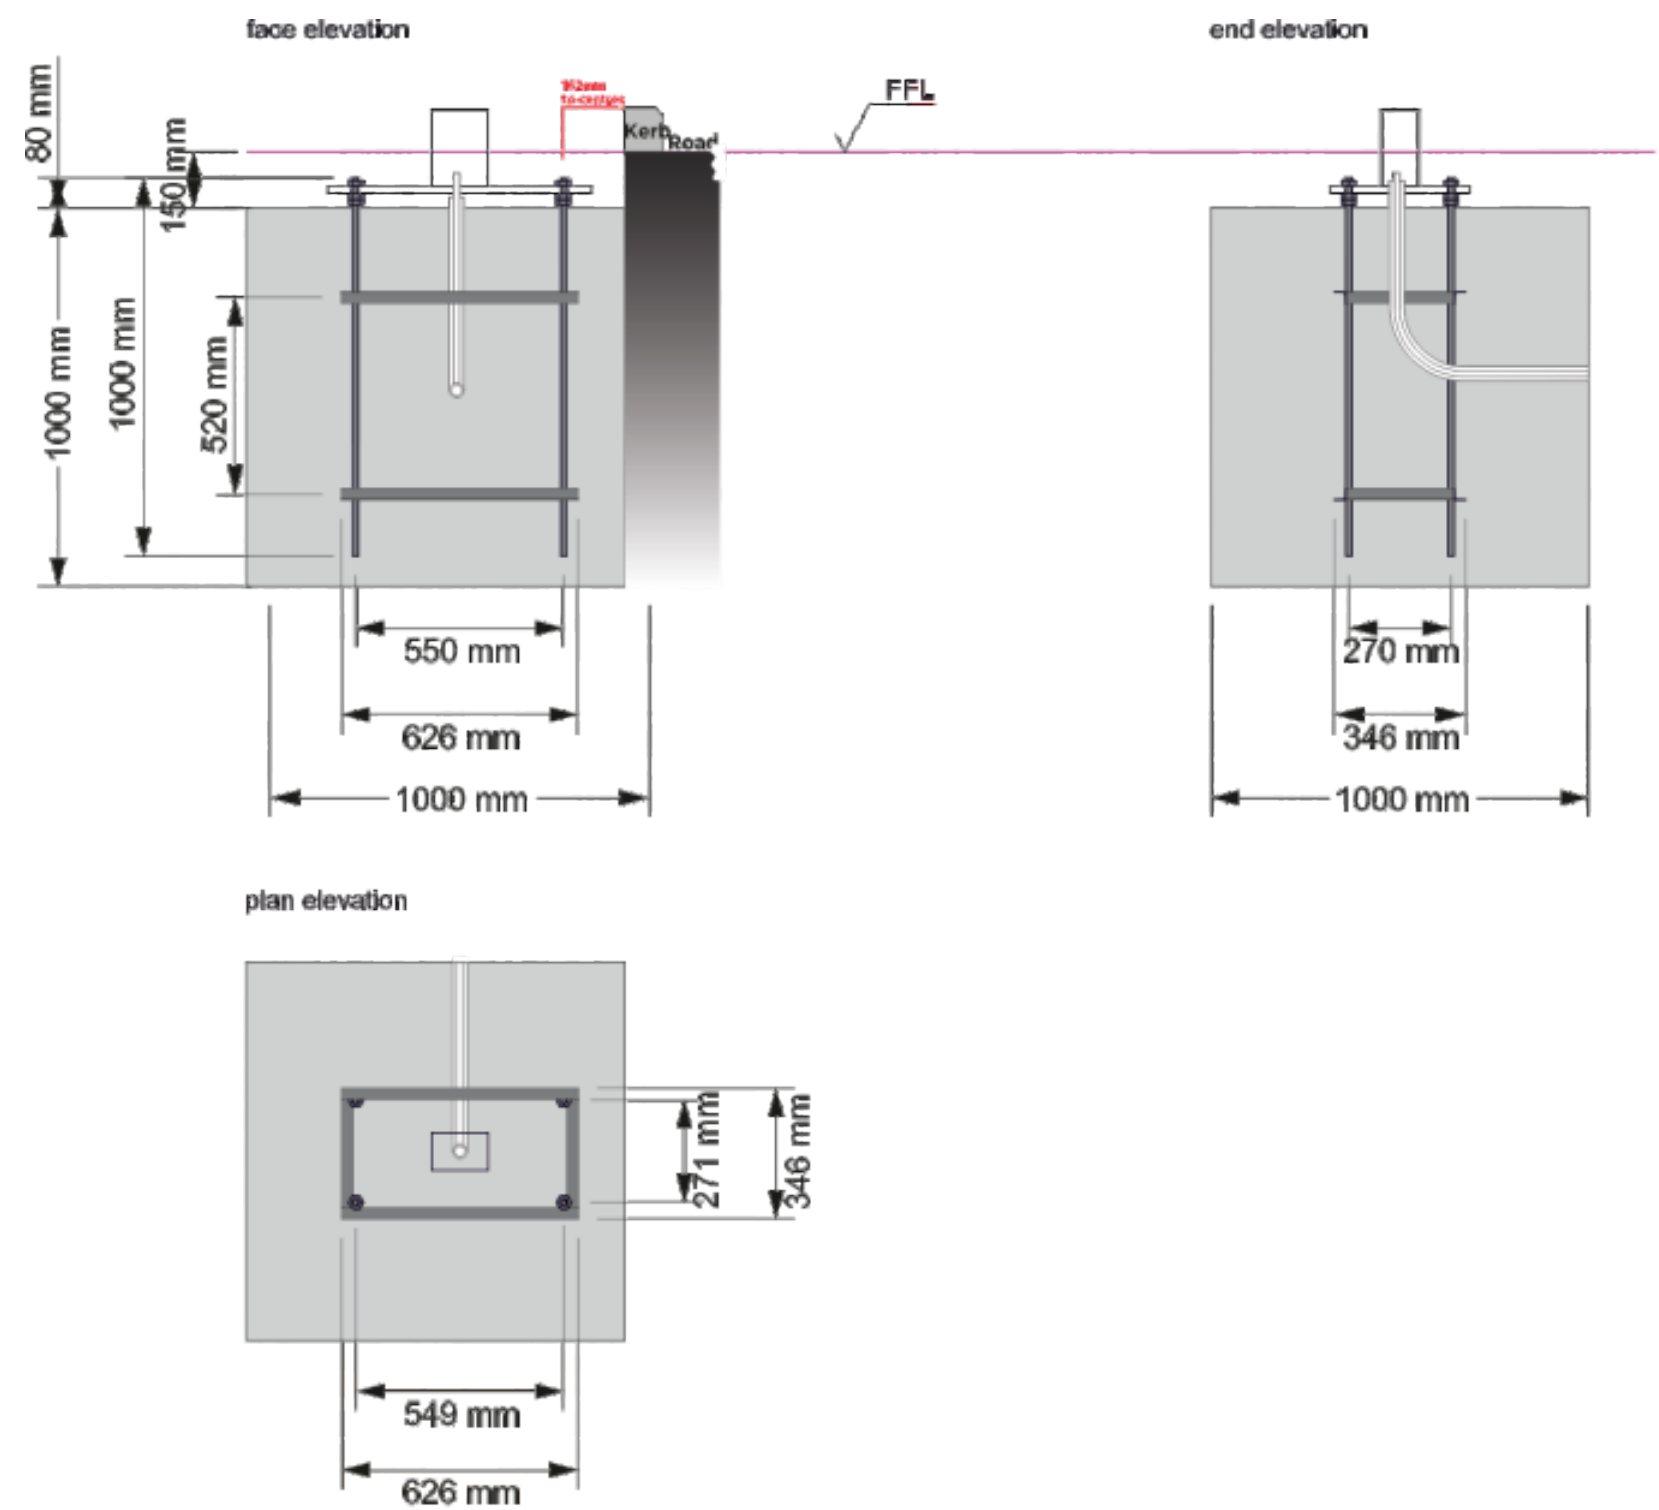


- 4# M16 rod — 1000mm
- 4# 30 x 30 x 3mm angle — 626mm
- 4# 30 x 30 x 3mm angle — 286mm
- 12# M16 washers
- 12# M16 nuts
- coated black RAL9005

root cage comprising of 4# 700mm long lengths of M16 threaded BZP rod welded to 2# 30mm x 30mm x 3mm mild steel angle frames to include 12# M16 nuts, all primed with Zinc Phosphate 2K Epoxy Primer.

BK UK Group - Bromborough			BK VI new signs	
JOB Nr	SCALE	PAGE SIZE	PAGE Nr	all dimensions are in mm unless otherwise stated
C-7640-01		A3	5	
REV	First Issue		DATE	DRAWN BY
A	New signs added		18/03/2021	AAT
B	Info added following site meeting / survey		28/05/2021	AAT
			14/10/2021	CJ


2a & 2b) Pre-reader (analogue) menu sign Internally illuminated

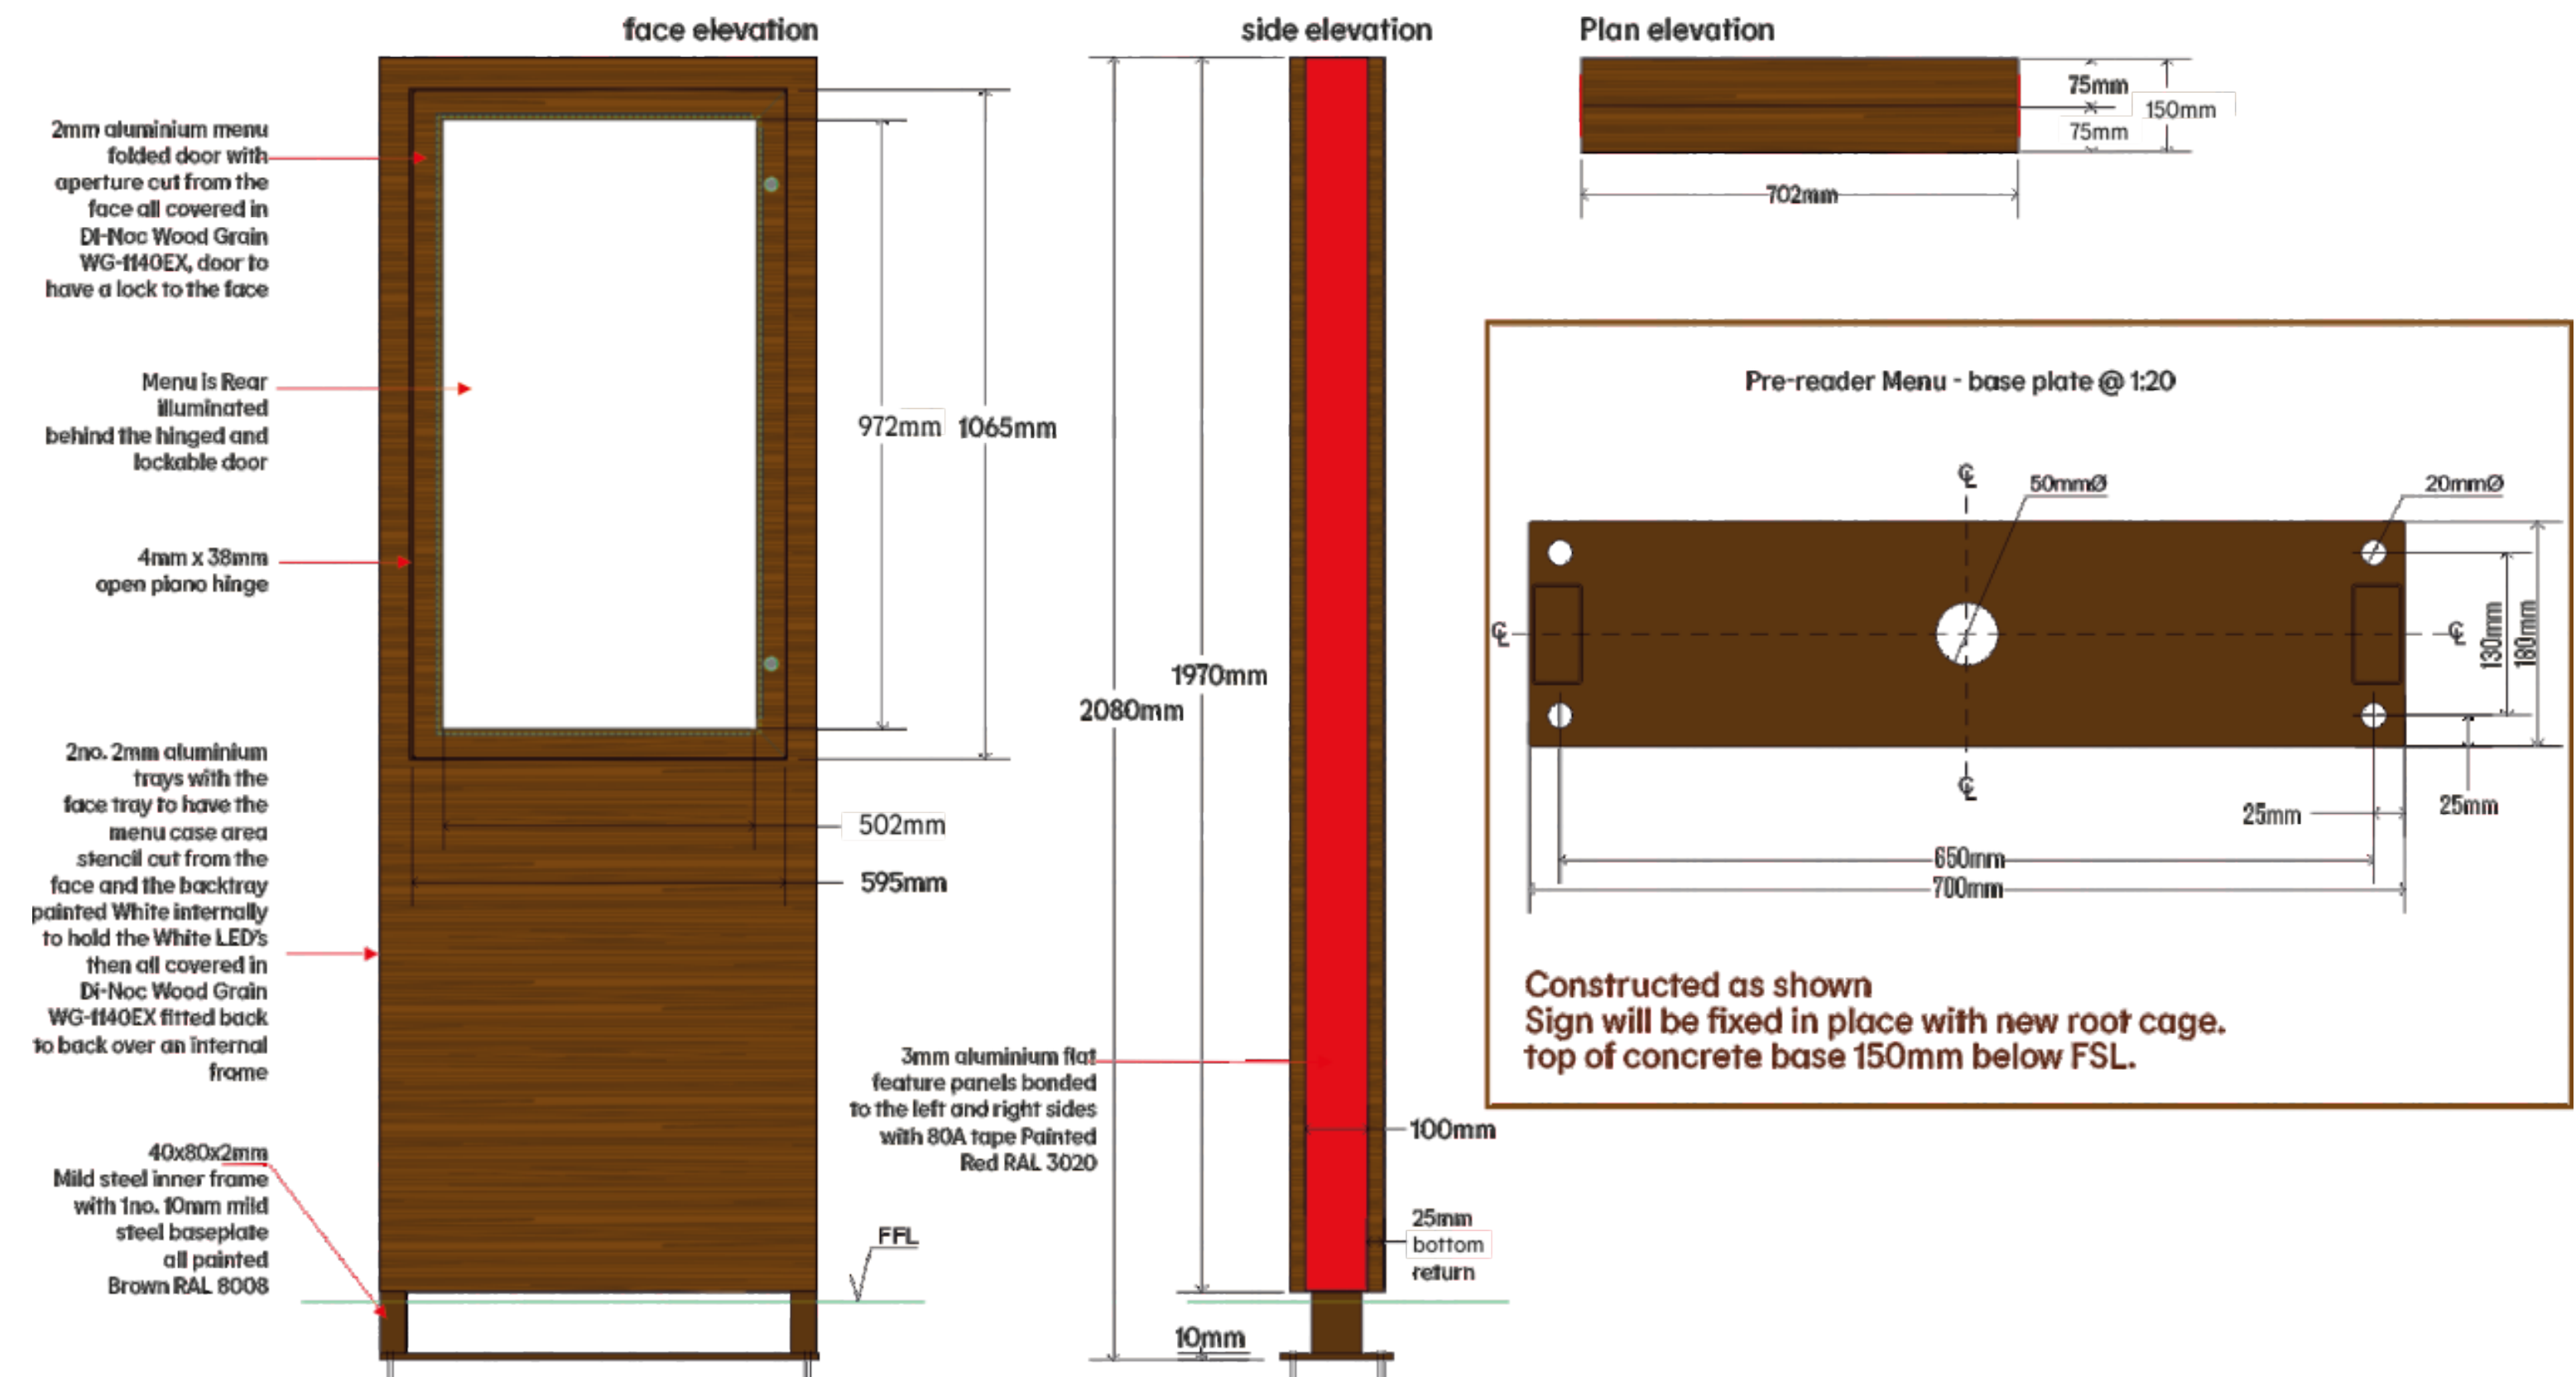

Weight (Kg)
Pre-Reader Menu
= 67

BK UK Group - Bromborough			BK VI new signs	
JOB N°	SCALE	PAGE SIZE	PAGE N°	all dimensions are in mm unless otherwise stated
C-7640-01		A3	6	
REV	First Issue		DATE	DRAWN BY
A	New signs added		18/03/2021	AAT
B	Info added following site meeting / survey		28/05/2021	AAT
			14/10/2021	CJ


2a & 2b) Pre-reader (analogue) menu sign CONCRETE PAD

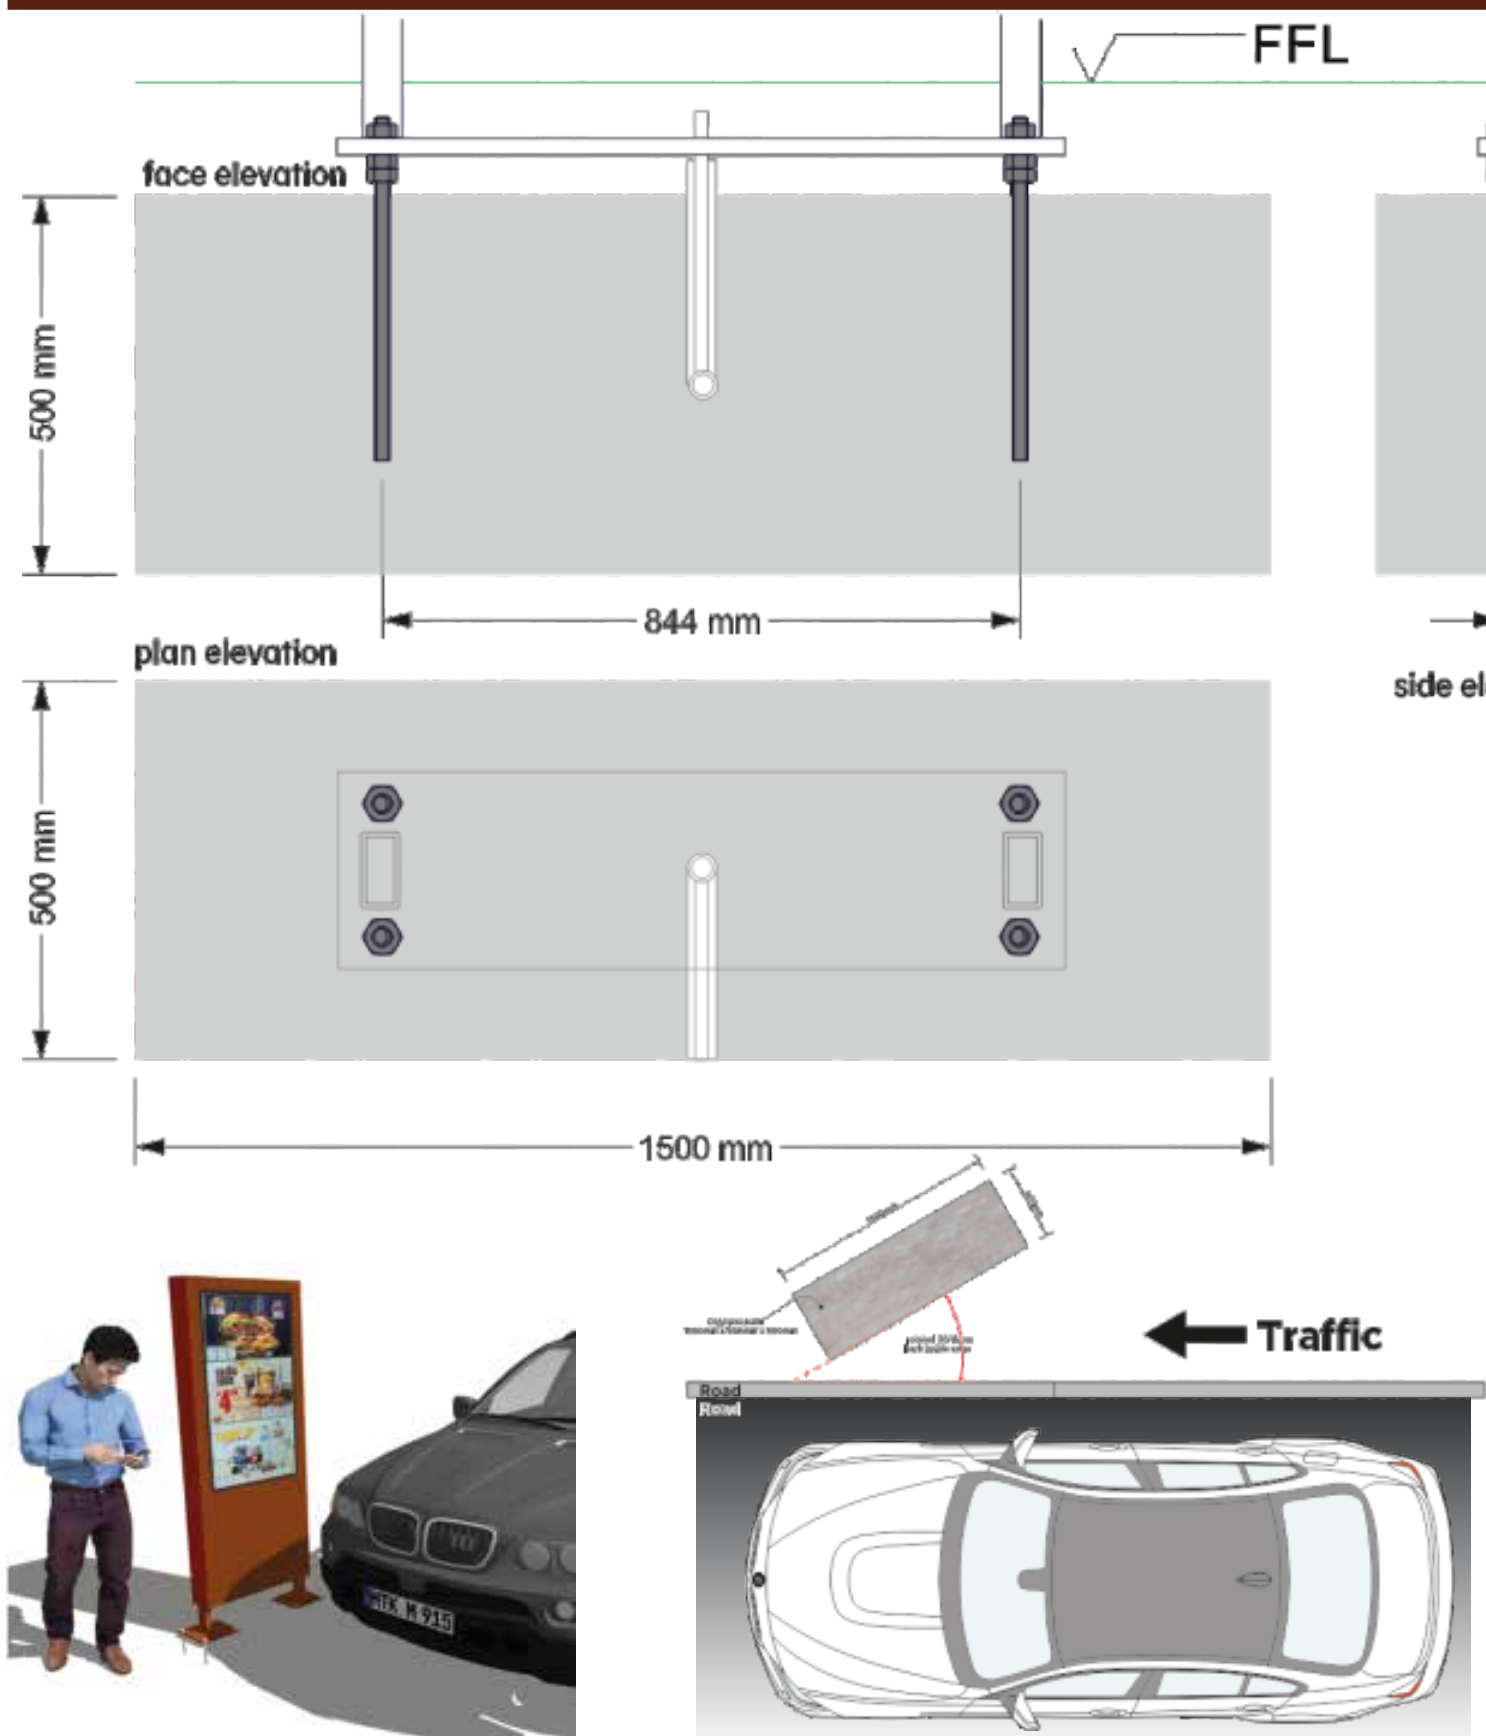

Concrete Pad to be set by contractor

4no. 500mm lengths of M16 threaded BZP rod
chem-fixed into pad

to include 8no. M16 nuts/washers.

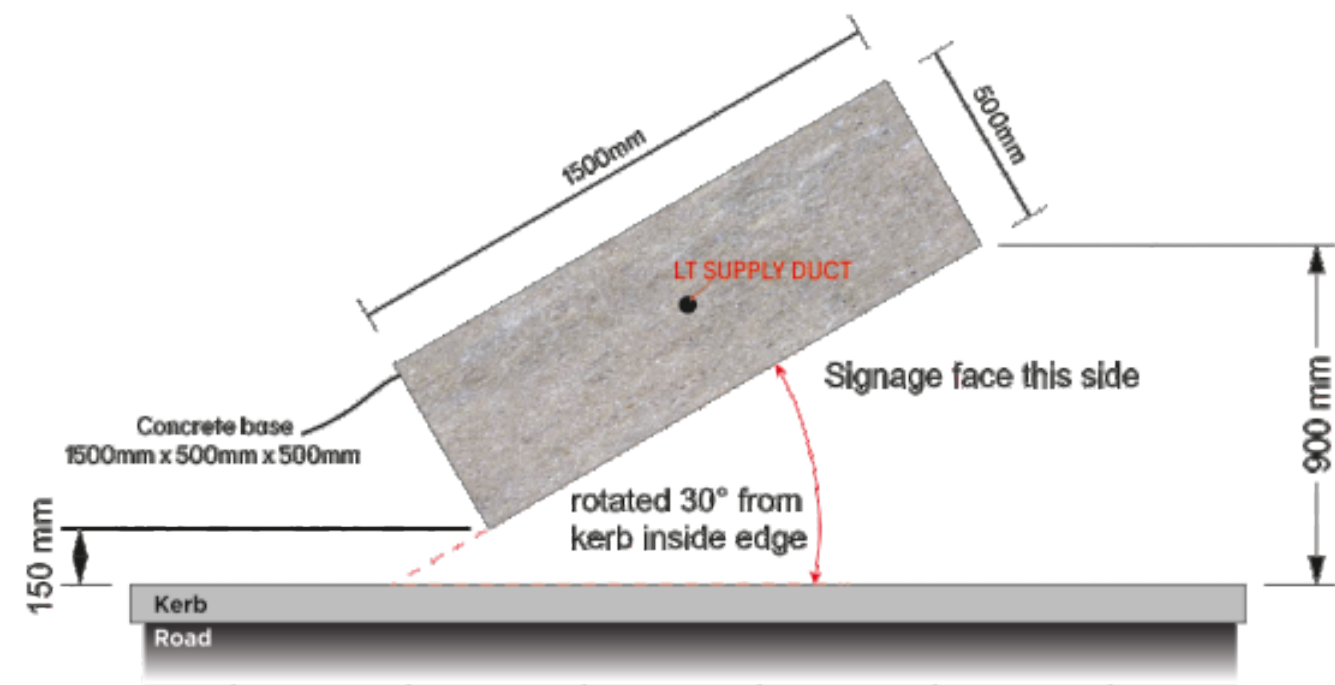


Analogue and Digital Pre-reader Menu Sign Base
Scale 1:20

Top of concrete 150mm below FFL



BK UK Group - Bromborough			BK VI new signs	
JOB No	SCALE	PAGE SIZE	PAGE No	all dimensions are in mm unless otherwise stated
C-7640-01		A3	7	
REV	First Issue		DATE	DRAWN BY
A	New signs added		18/03/2021	AAT
B	Info added following site meeting / survey		28/05/2021	AAT
			14/10/2021	CJ

3) Drive Thru OCU (analogue)

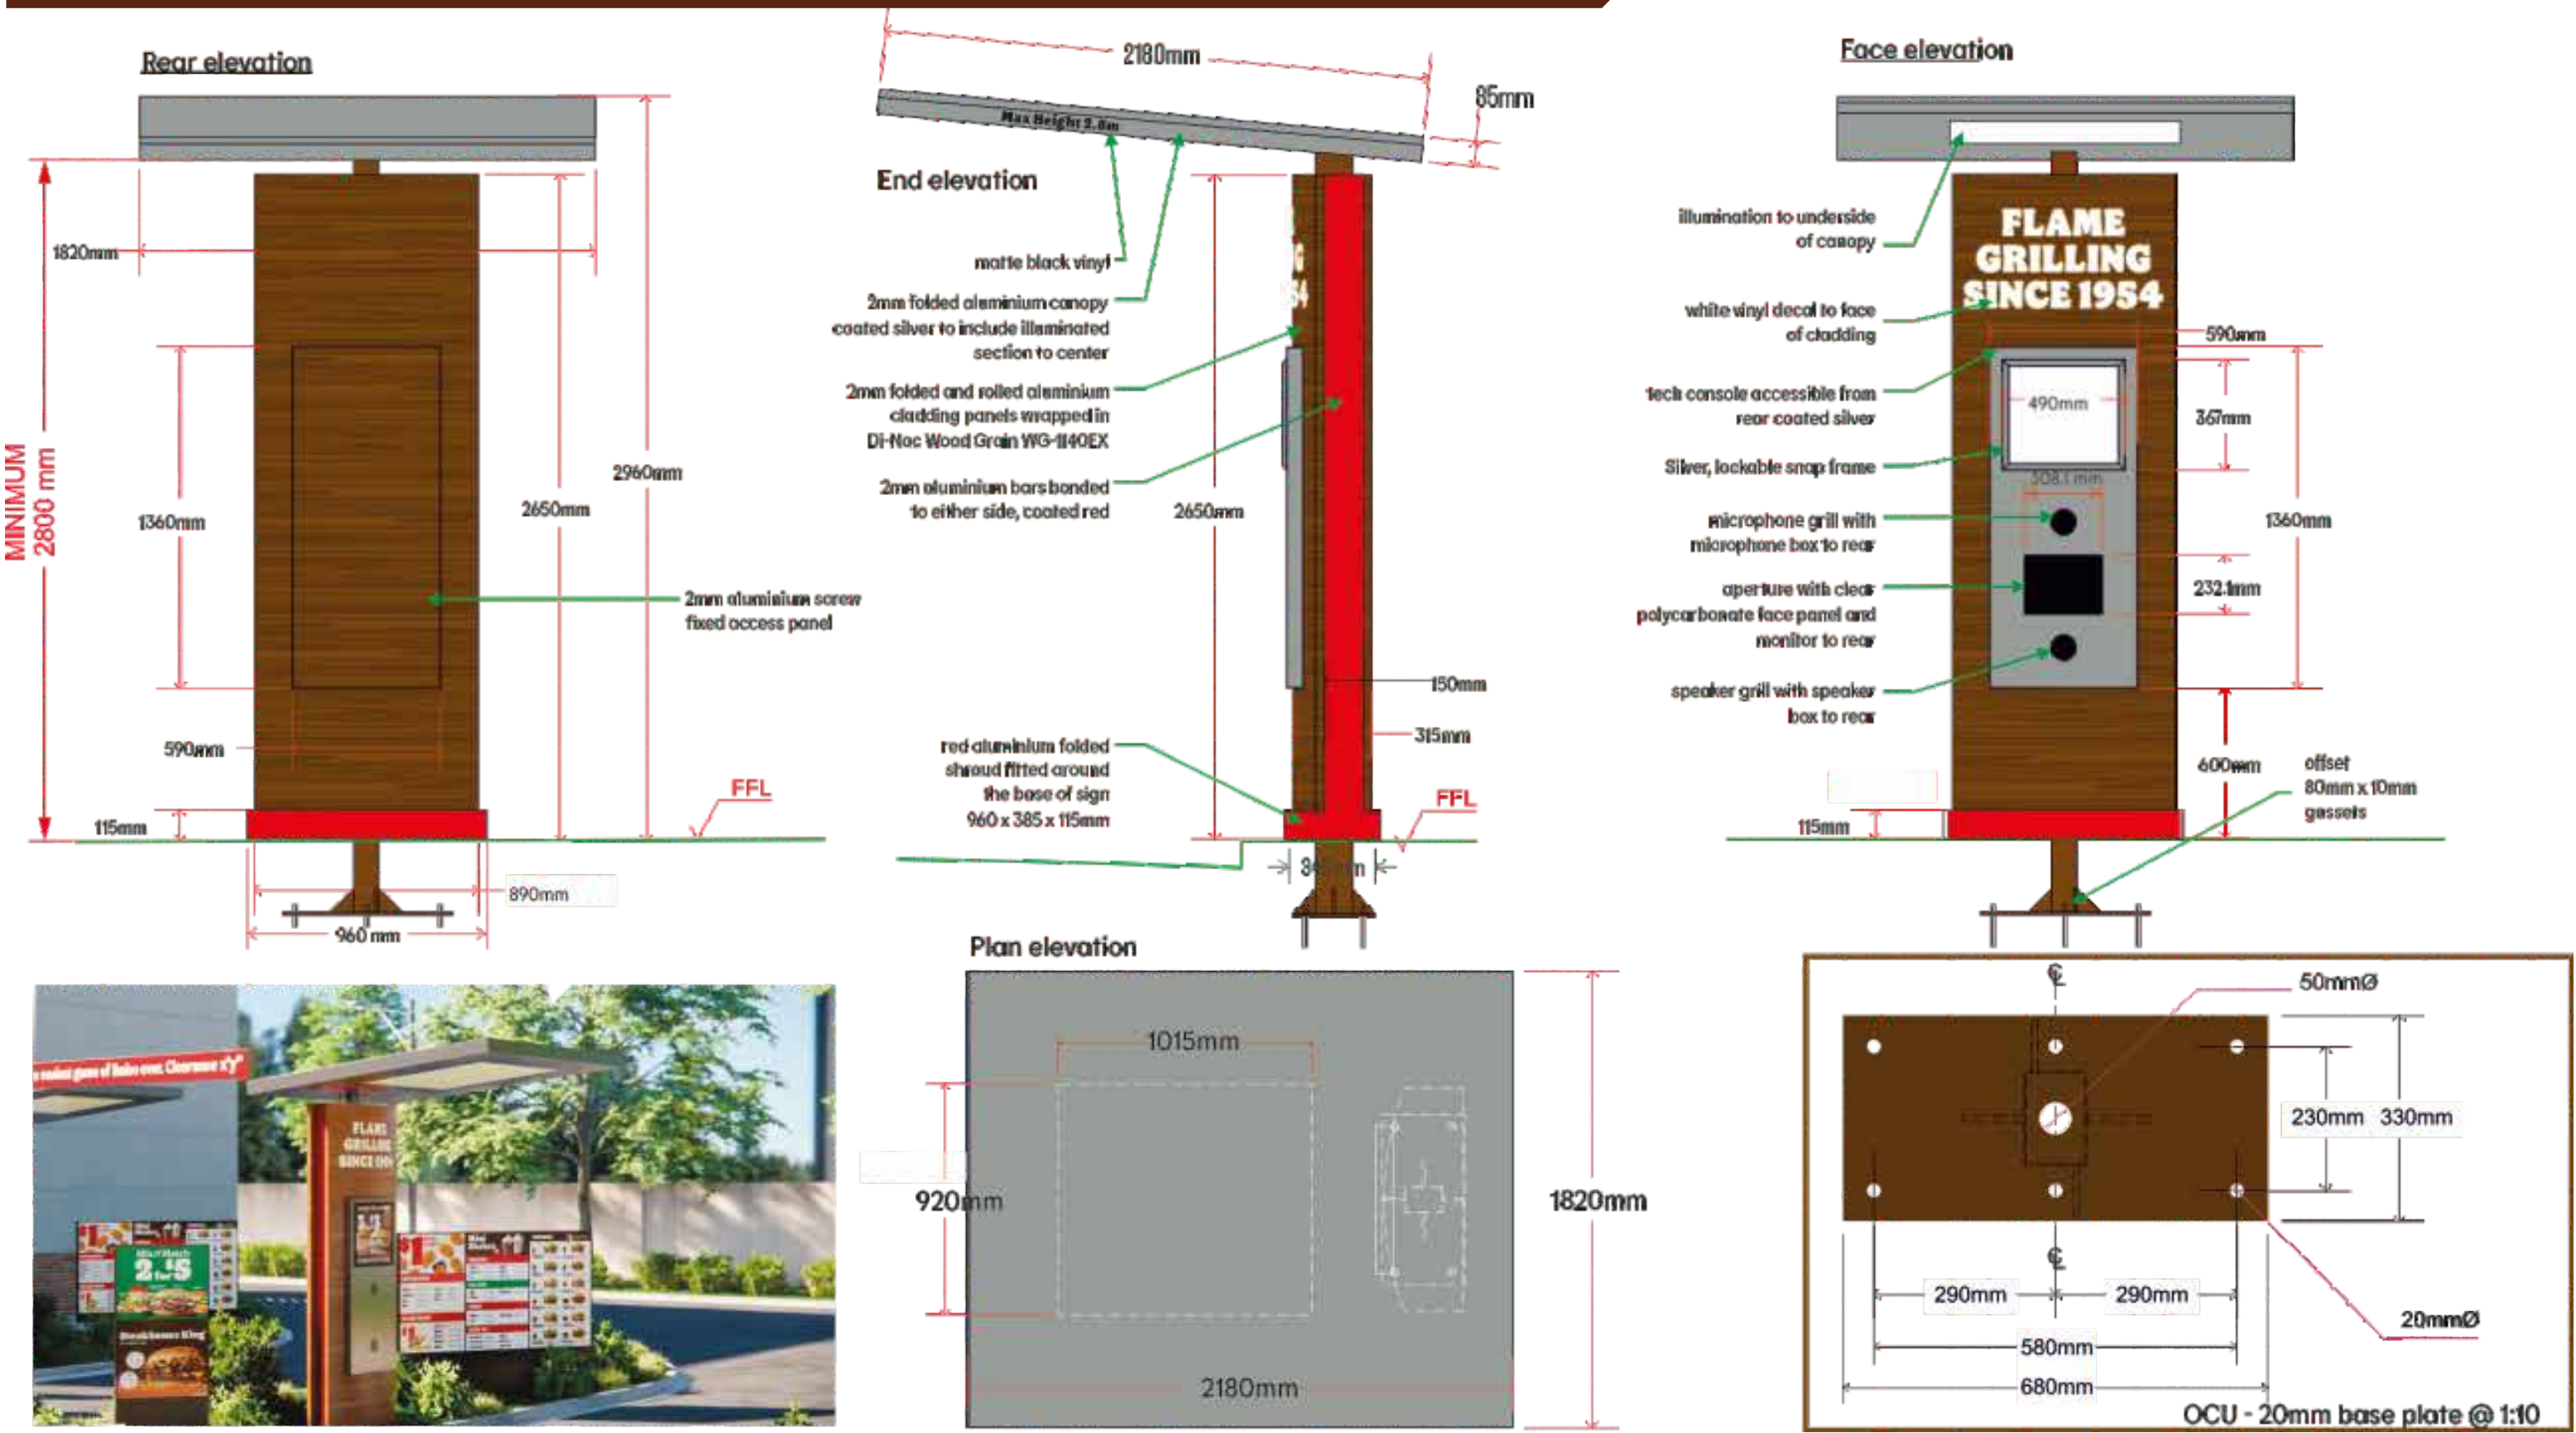





visual representation



Weight (Kg)
Order Canopy
= 230

BK UK Group - Bromborough			BK VI new signs	
JOB Nr	SCALE	PAGE SIZE	PAGE Nr	all dimensions are in mm unless otherwise stated
C-7640-01		A3	8	
REV	First Issue		DATE	DRAWN BY
A	New signs added		18/03/2021	AAT
B	Info added following site meeting / survey		28/05/2021	AAT
			14/10/2021	CJ

3) Drive Thru OCU (analogue) - ROOTCAGE

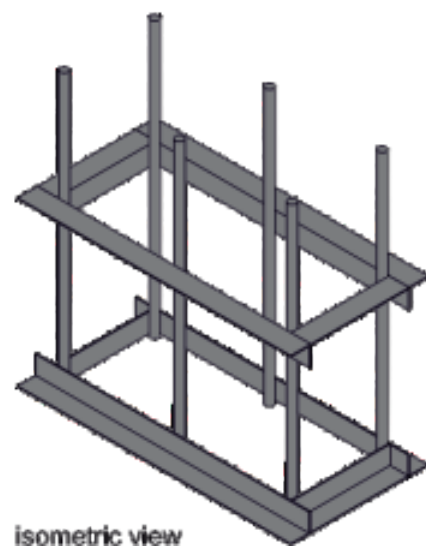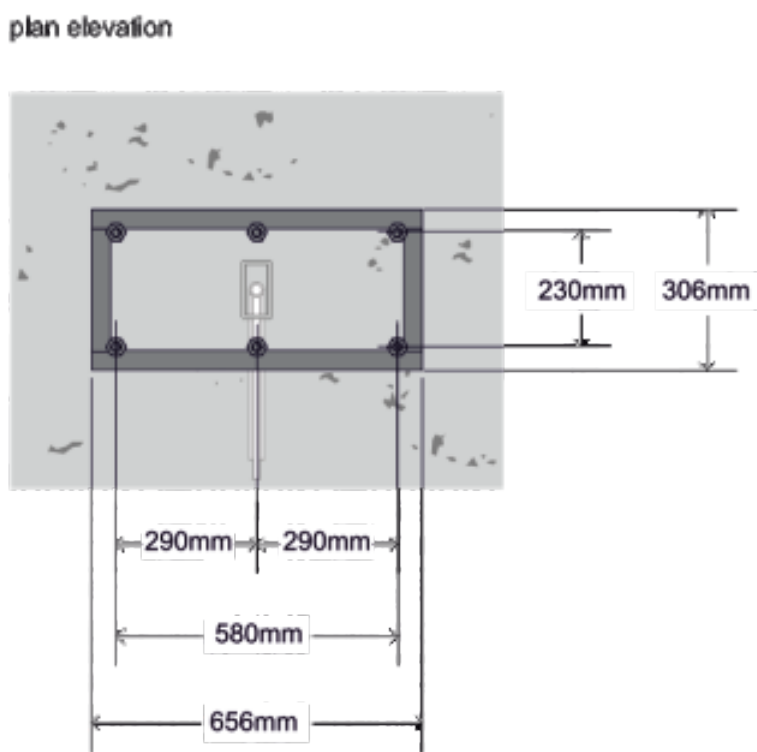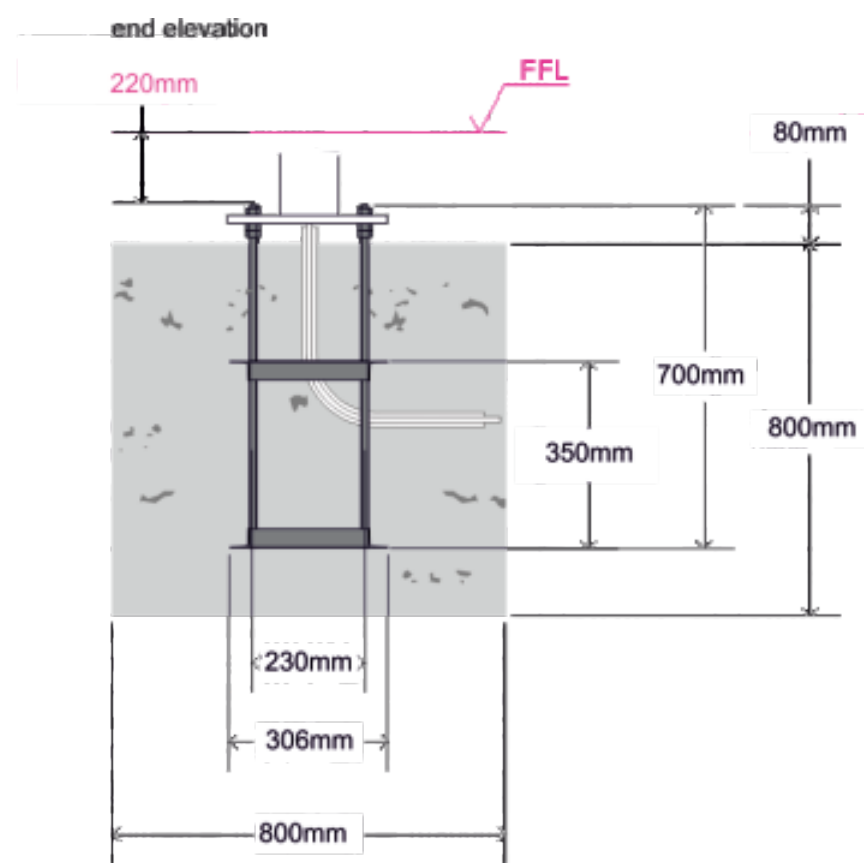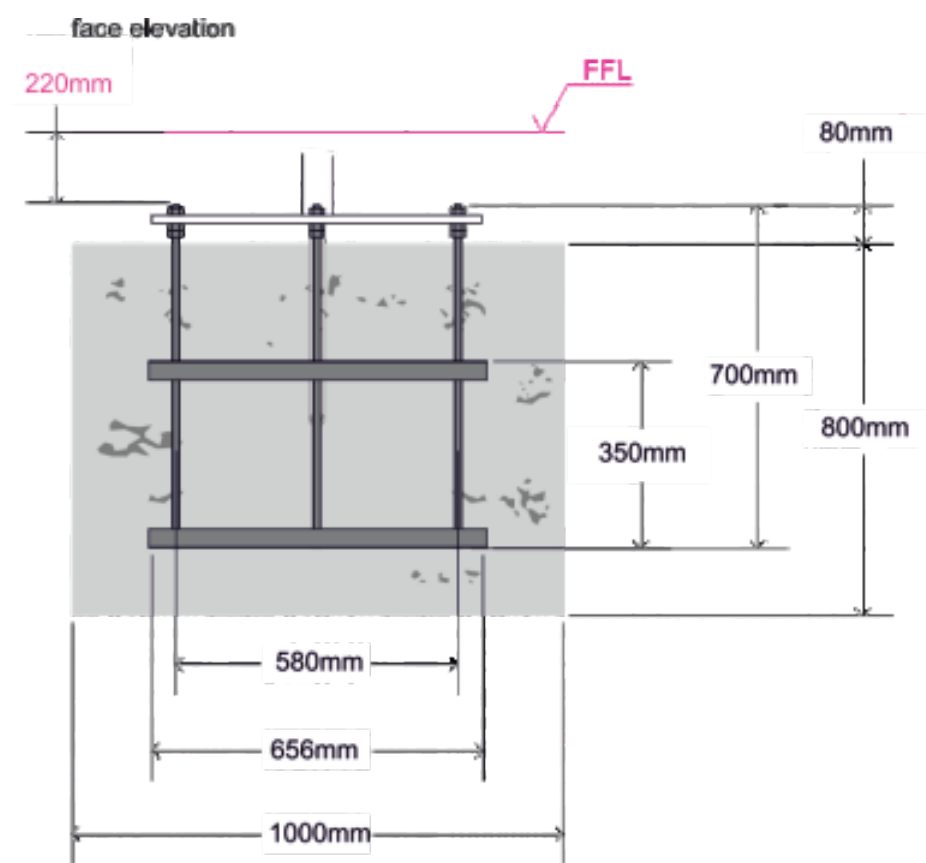

- 6# M16 rod — 700mm
- 4# 30 x 30 x 3mm angle — 656mm
- 4# 30 x 30 x 3mm angle — 246mm
- 12# M16 washers
- 12# M16 nuts
- coated black RAL9005

BK UK Group - Bromborough			BK VI new signs	
JOB N°	SCALE	PAGE SIZE	PAGE N°	all dimensions are in mm unless otherwise stated
C-7640-01		A3	9	
REV	First Issue		DATE	DRAWN BY
A	New signs added		18/03/2021	AAT
B	Info added following site meeting / survey		28/05/2021	AAT
			14/10/2021	CJ

4) Triple Menu - (analogue)

2mm aluminium menu folded doors with aperture cut from the face all covered in Di-Noc Wood Grain WG-1140EX and backed up with 3mm clear acrylic each door to have a lock to the face


4mm x 38mm open plano hinge

Menus are Rear illuminated behind the hinged and lockable doors


slip joins to face and backtrays

2no. 2mm aluminium trays with the face tray to have the menu case areas stencil cut from the face and the backtray painted White internally to hold the White LED's then all covered in Di-Noc Wood Grain WG-1140EX fitted back to back over an internal frame

FFL
40x80x2mm
Mild steel inner frame with 10mm mild steel baseplates all painted Brown RAL 8008

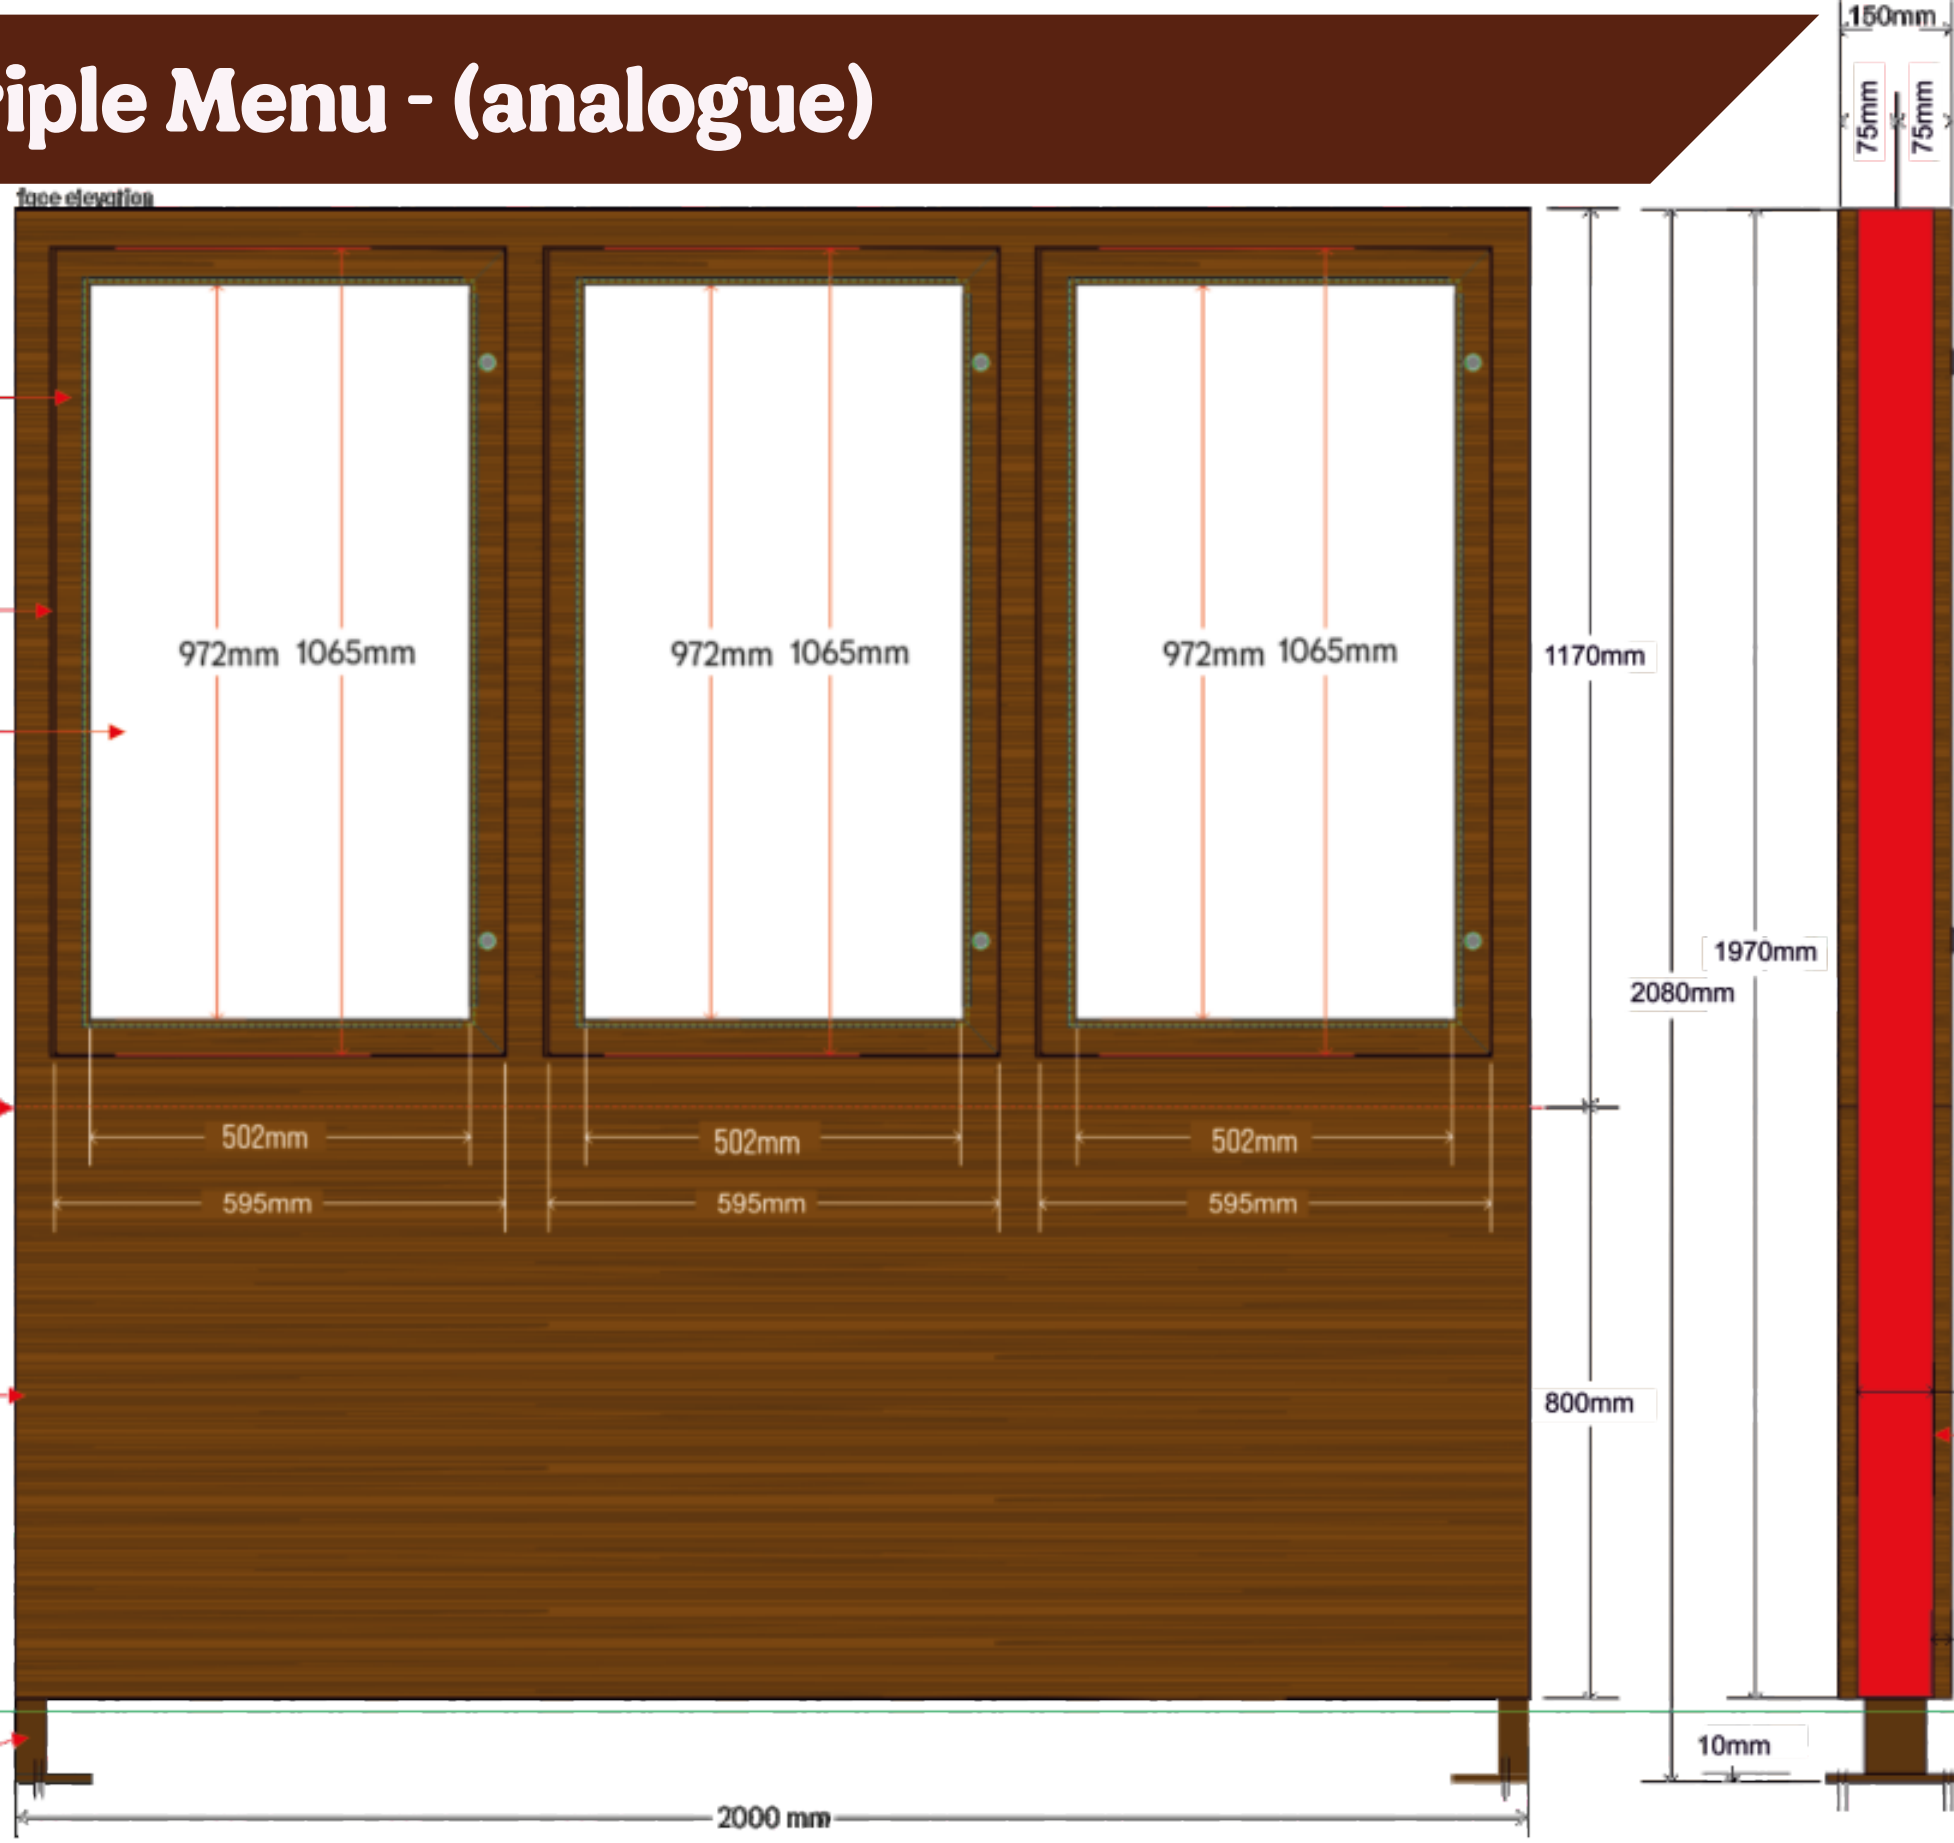

side elevation

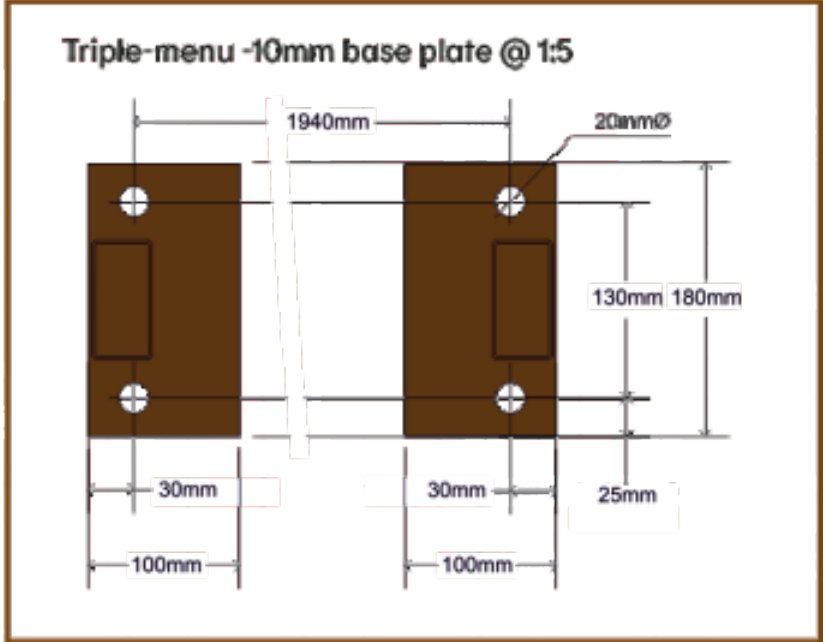

3mm aluminium flat feature panels bonded to the left and right sides with 80A tape Painted Red RAL 3020



25mm bottom return



Weight (Kg)
Triple-Reader Menu
= 124



BK UK Group - Bromborough			BK VI new signs	
JOB Nr	SCALE	PAGE SIZE	PAGE Nr	all dimensions are in mm unless otherwise stated
C-7640-01		A3	10	
REV	First Issue		DATE	DRAWN BY
A	New signs added		18/03/2021	AAT
B	Info added following site meeting / survey		28/05/2021	AAT
			14/10/2021	CJ

4) Triple Menu - (analogue)


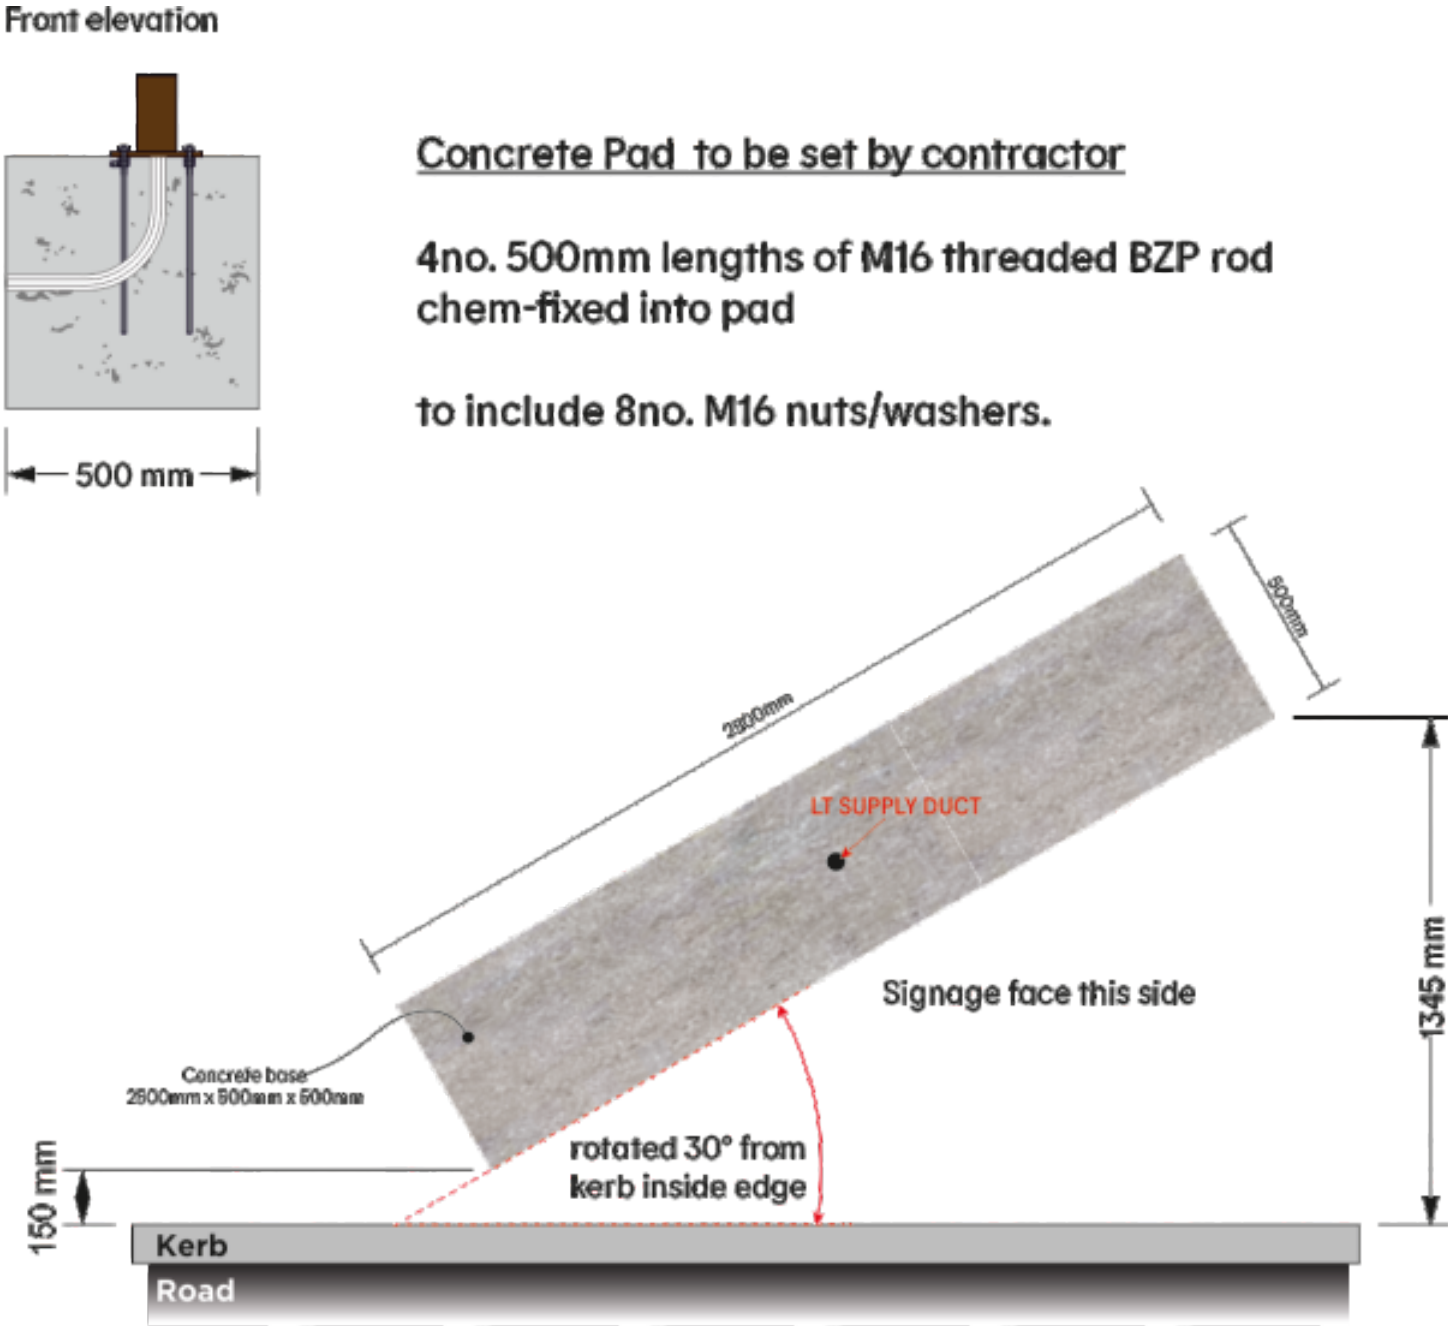
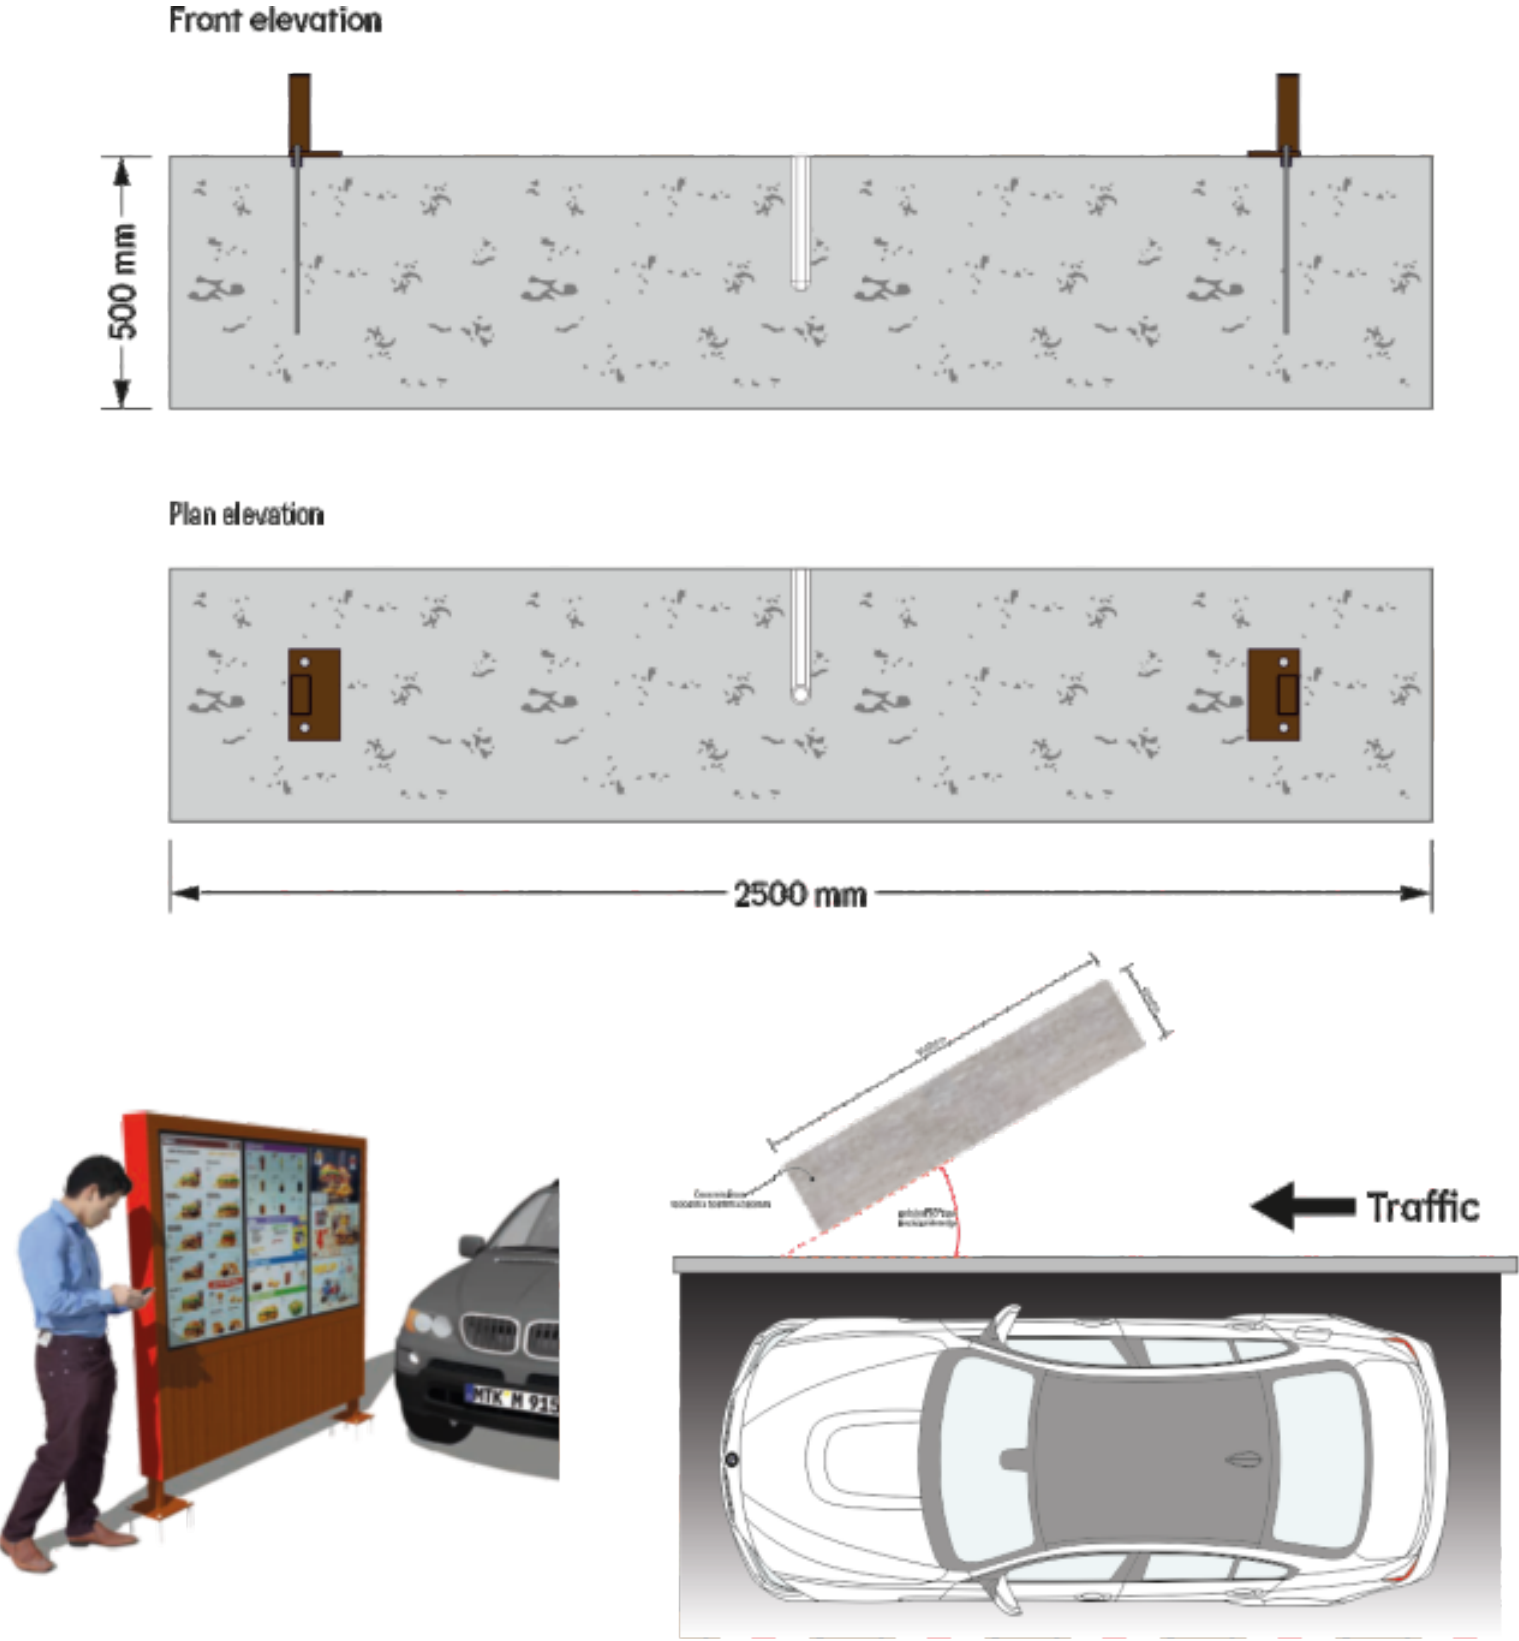


BK UK Group - Bromborough			BK VI new signs	
JOB N°	SCALE	PAGE SIZE	PAGE N°	all dimensions are in mm unless otherwise stated
C-7640-01		A3	11	
REV	First Issue		DATE	DRAWN BY
A	New signs added		18/03/2021	AAT
B	Info added following site meeting / survey		28/05/2021	AAT
			14/10/2021	CJ

5 & 6) Drive Thru Window Projecting Signs

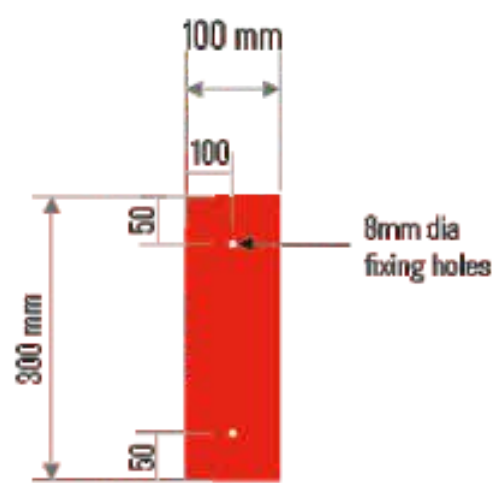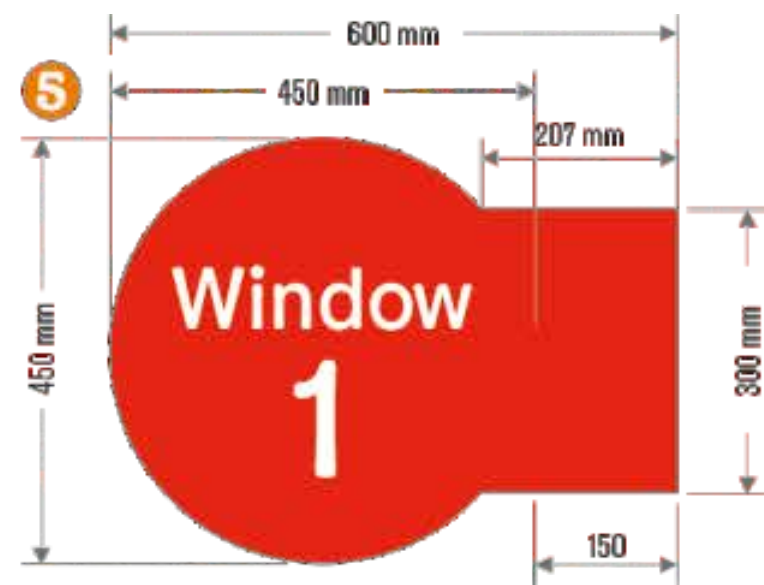

Fixing area - 8mm dia fixing holes - scale 1:5

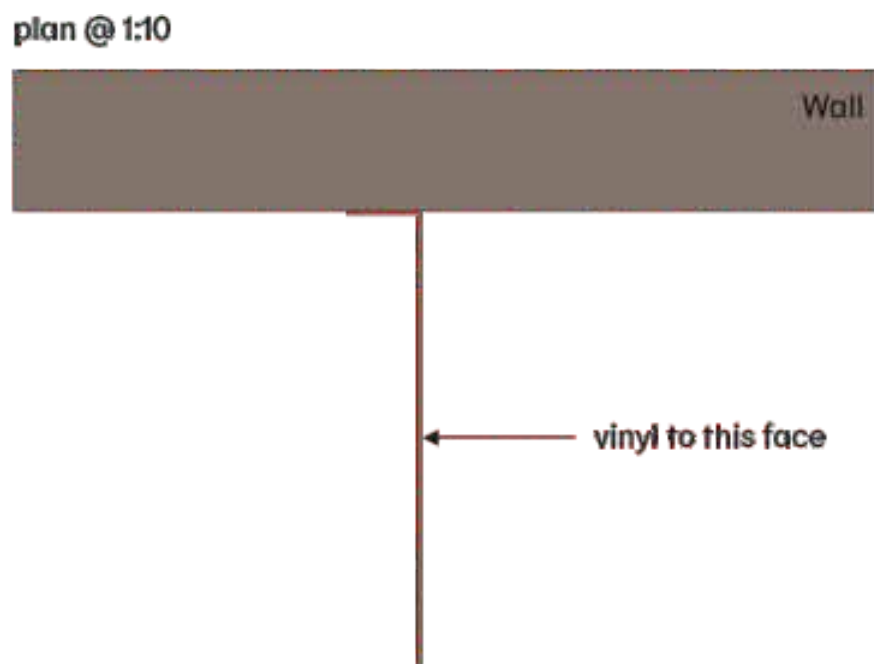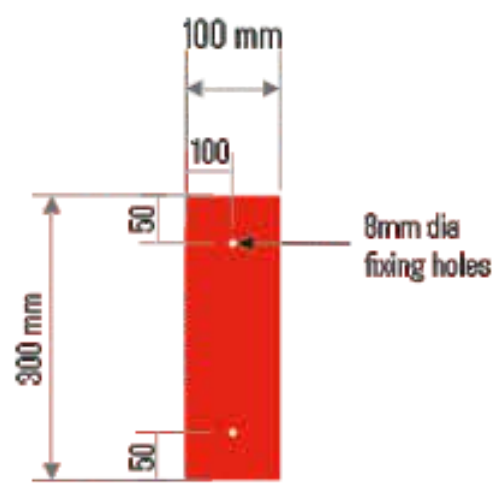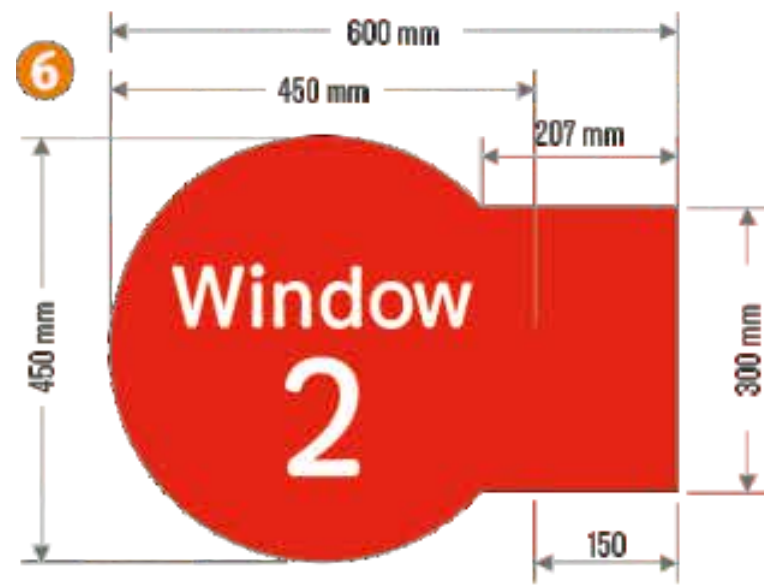

BURGER KING DRIVE THRU FOLDED PROJECTION SIGNS.
- comprising of router cut a 3mm aluminium Shape coated Red RAL 3020 to all surfaces.
folded to one end to create the fixing surface.


Fixed to wall via the 8mm fixing holes for M6 fixings.

White MD3A Vinyl Text applied to the face side only



BK UK Group - Bromborough			BK VI new signs	
JOB Nr	SCALE	PAGE SIZE	PAGE Nr	all dimensions are in mm unless otherwise stated
C-7640-01	1:10	A3	12	
REV	First Issue		DATE	DRAWN BY
A	New signs added		18/03/2021	AAT
B	Info added following site meeting / survey		28/05/2021	AAT
			14/10/2021	CJ

7) Traffic Management Signage

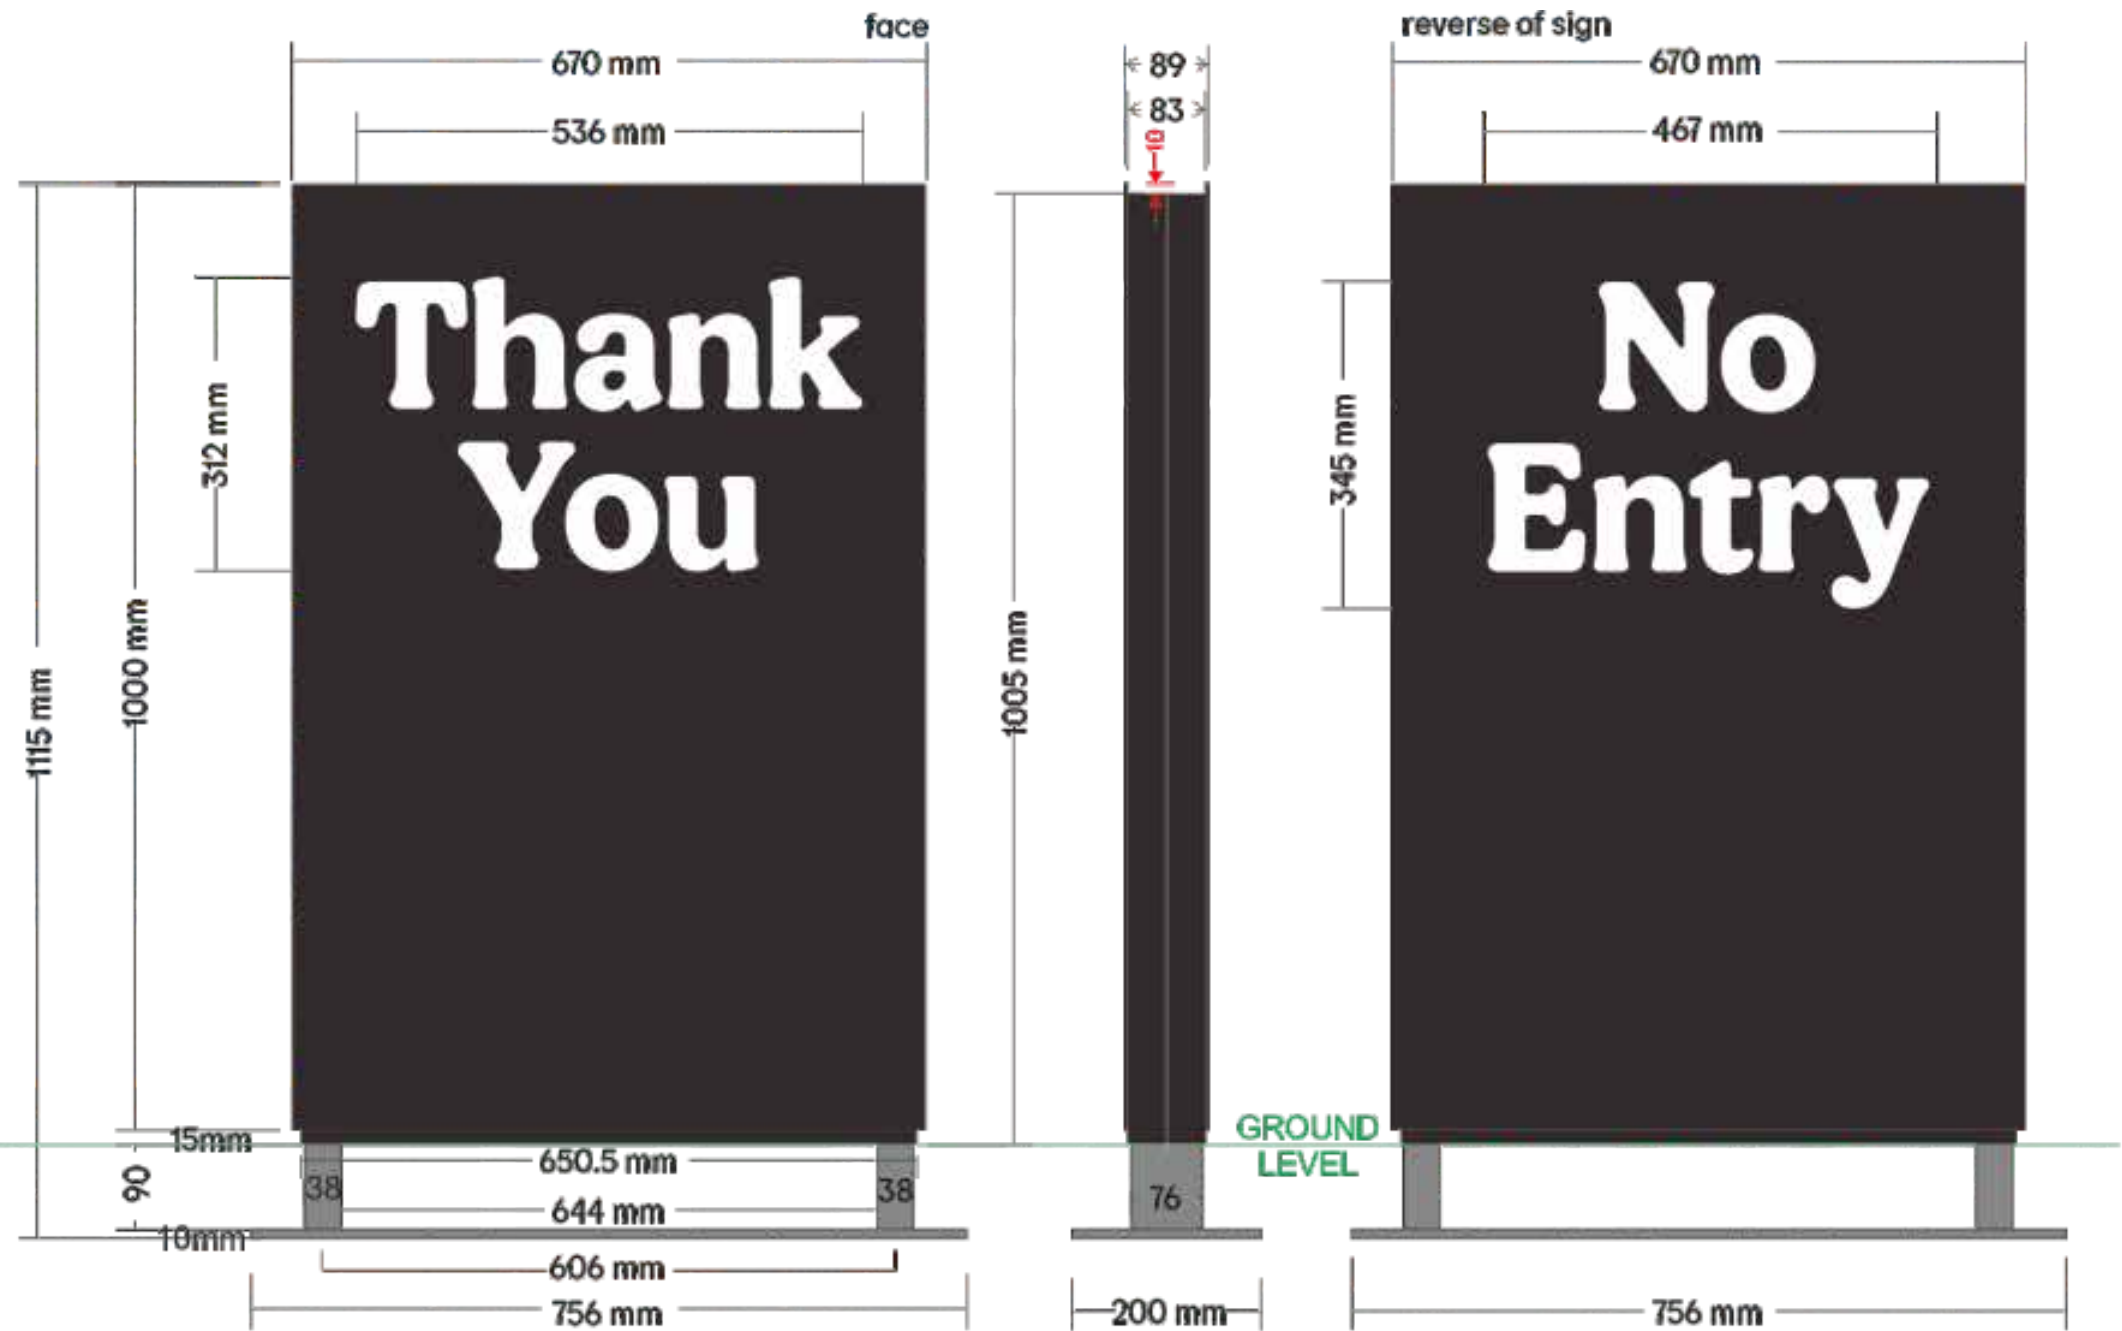

typical photo illustration of directional sign



typical photo illustration of directional sign



Internally illuminated, freestanding signs.


Mild steel Internal frame/baseplate, 2mm aluminium cladding panels and 3mm ali face panels. powdercoated RAL 8019 grey brown.
All text stencil cut from the face panels and backed up with 3mm opal 050 acrylic.
Text internally illuminated by means of White LED's upon a internal White ACM panel , illuminated will be static & has a colour temperature of 7100k.
Sign to be chem fixed into a concrete base, set within the ground.



Weight (Kg)
Directional Sign
= 30

BK UK Group - Bromborough				BK VI new signs	
JOB Nr	C-7640-01	SCALE	1:10	PAGE SIZE	A3
				PAGE Nr	13
					all dimensions are in mm unless otherwise stated
	First Issue			DATE	18/03/2021
REV	A	New signs added			AAT
	B	Info added following site meeting / survey			28/05/2021
					14/10/2021
					CJ

EX07 Traffic Management Signage - CONCRETE PAD

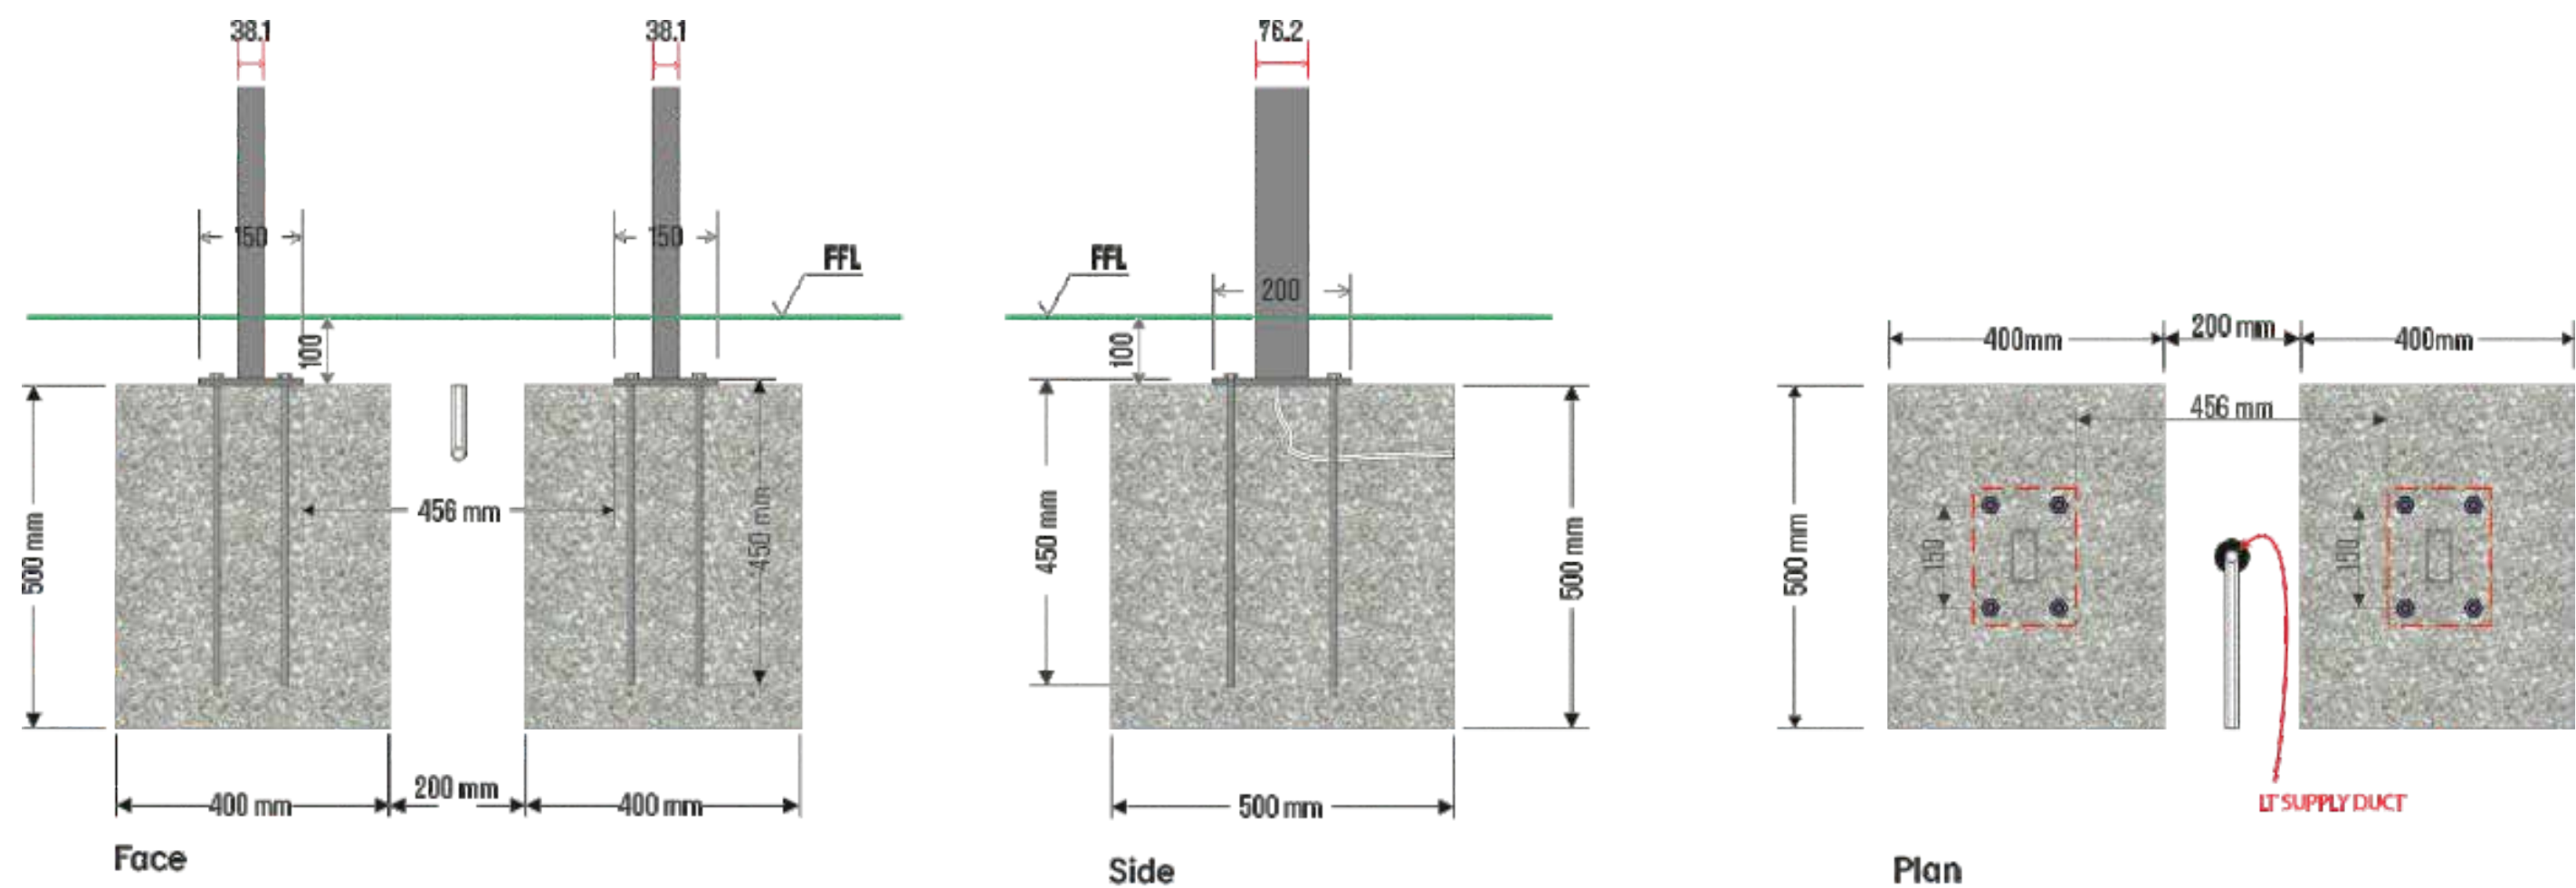


Concrete Pad to be set by contractor

sign chem fixed to the base using 8no. 450mm lengths of M10 threaded BZP nuts and bolts
to include 16no. M10 nuts/washers.

BK UK Group - Bromborough			BK VI new signs	
JOB Nr	SCALE	PAGE SIZE	PAGE Nr	all dimensions are in mm unless otherwise stated
C-7640-01		A3	14	
REV	First Issue		DATE	DRAWN BY
A	New signs added		18/03/2021	AAT
B	Info added following site meeting / survey		28/05/2021	AAT
			14/10/2021	CJ

9a 9b 9c) 3 No 1500mm Burger King BUN LOGO Internally illuminated - fixed to direct to wall

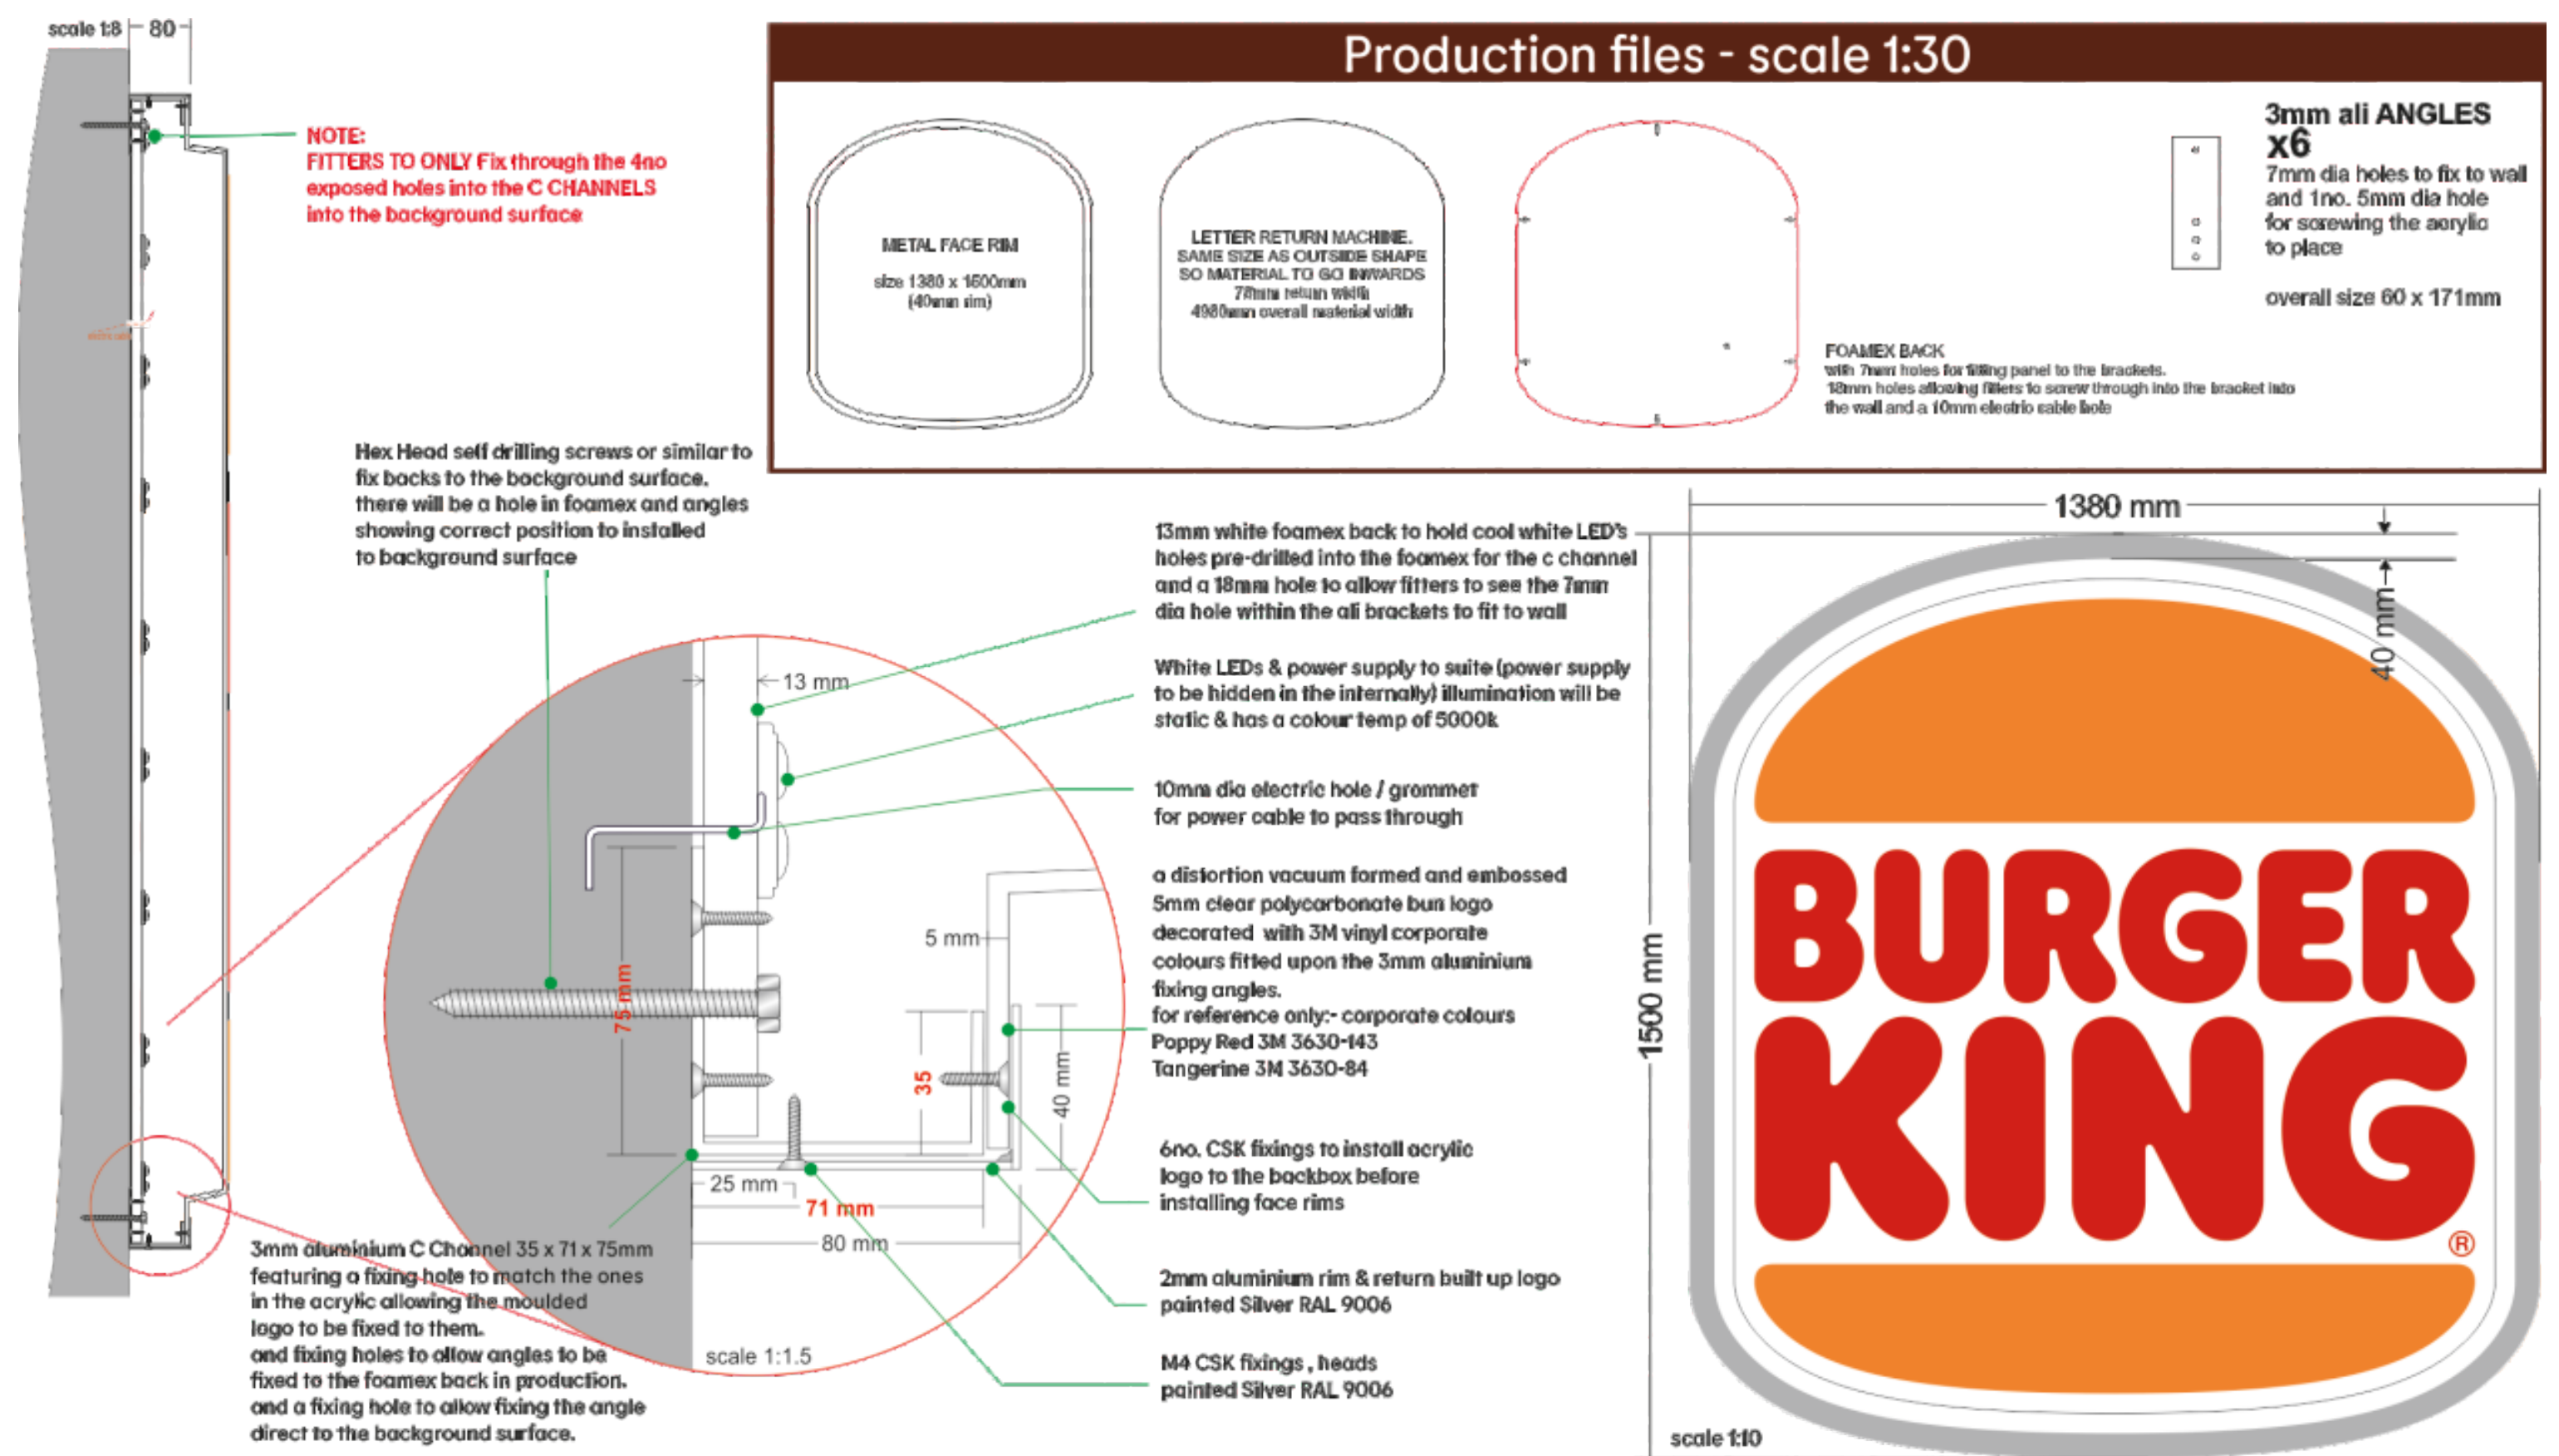


BK UK Group - Bromborough			BK VI new signs	
JOB No	SCALE	PAGE SIZE	PAGE No	all dimensions are in mm unless otherwise stated
C-7640-01		A3	15	
REV	First Issue		DATE	DRAWN BY
A	New signs added		18/03/2021	AAT
B	Info added following site meeting / survey		28/05/2021	AAT
			14/10/2021	CJ

10) Internally illuminated LH Drive Thru wall mounted sign




Proposed South Elevation (Rear)

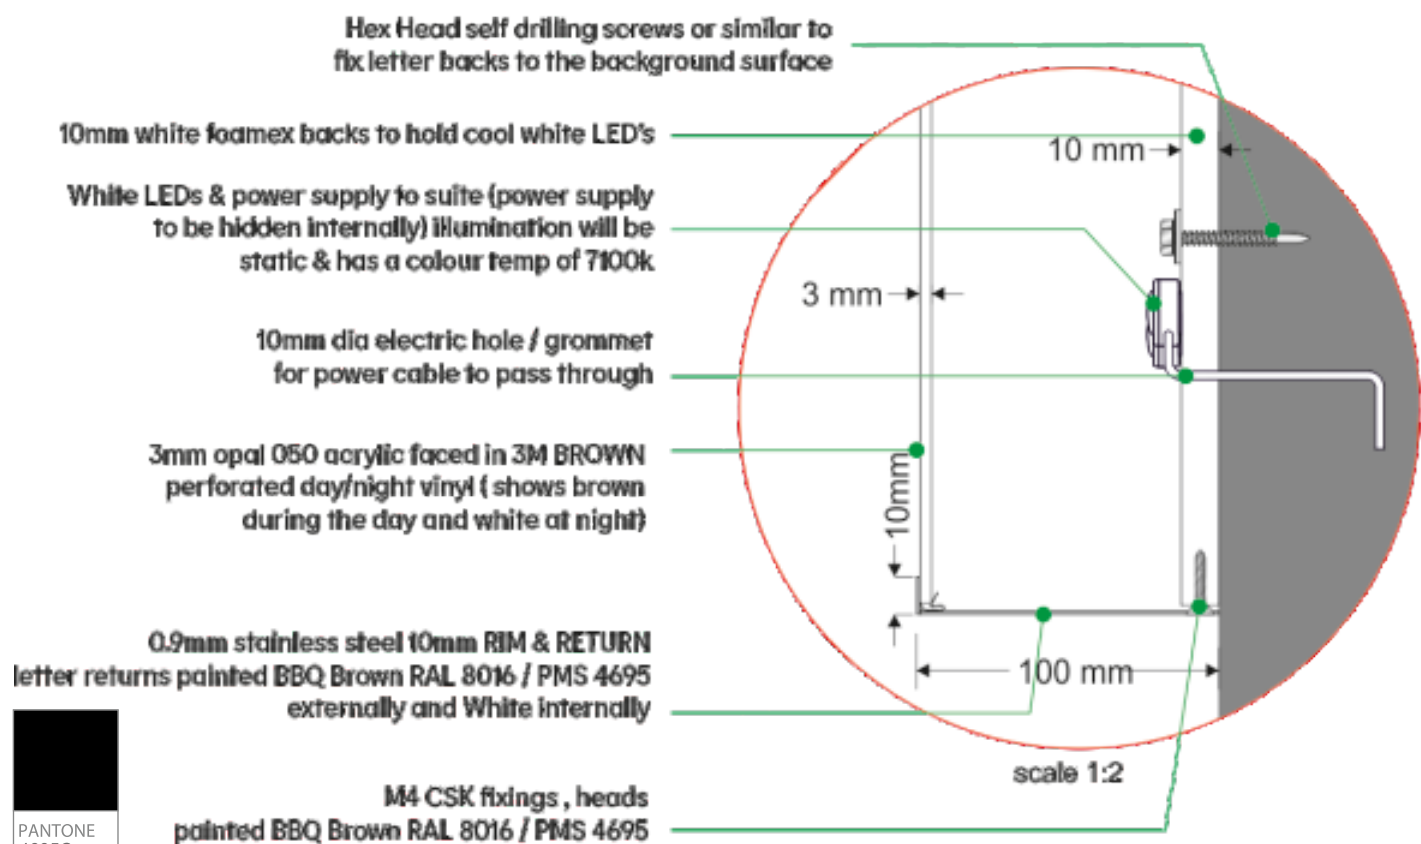


BK UK Group - Bromborough				BK VI new signs	
JOB Nr	SCALE	PAGE SIZE	PAGE Nr	all dimensions are in mm unless otherwise stated	
C-7640-01	1:12	A3	16		
REV	First Issue		DATE	DRAWN BY	
A	New signs added		18/03/2021	AAT	
B	Info added following site meeting / survey		28/05/2021	AAT	
			14/10/2021	CJ	

11) 250mm Flame Grilling Since 1954

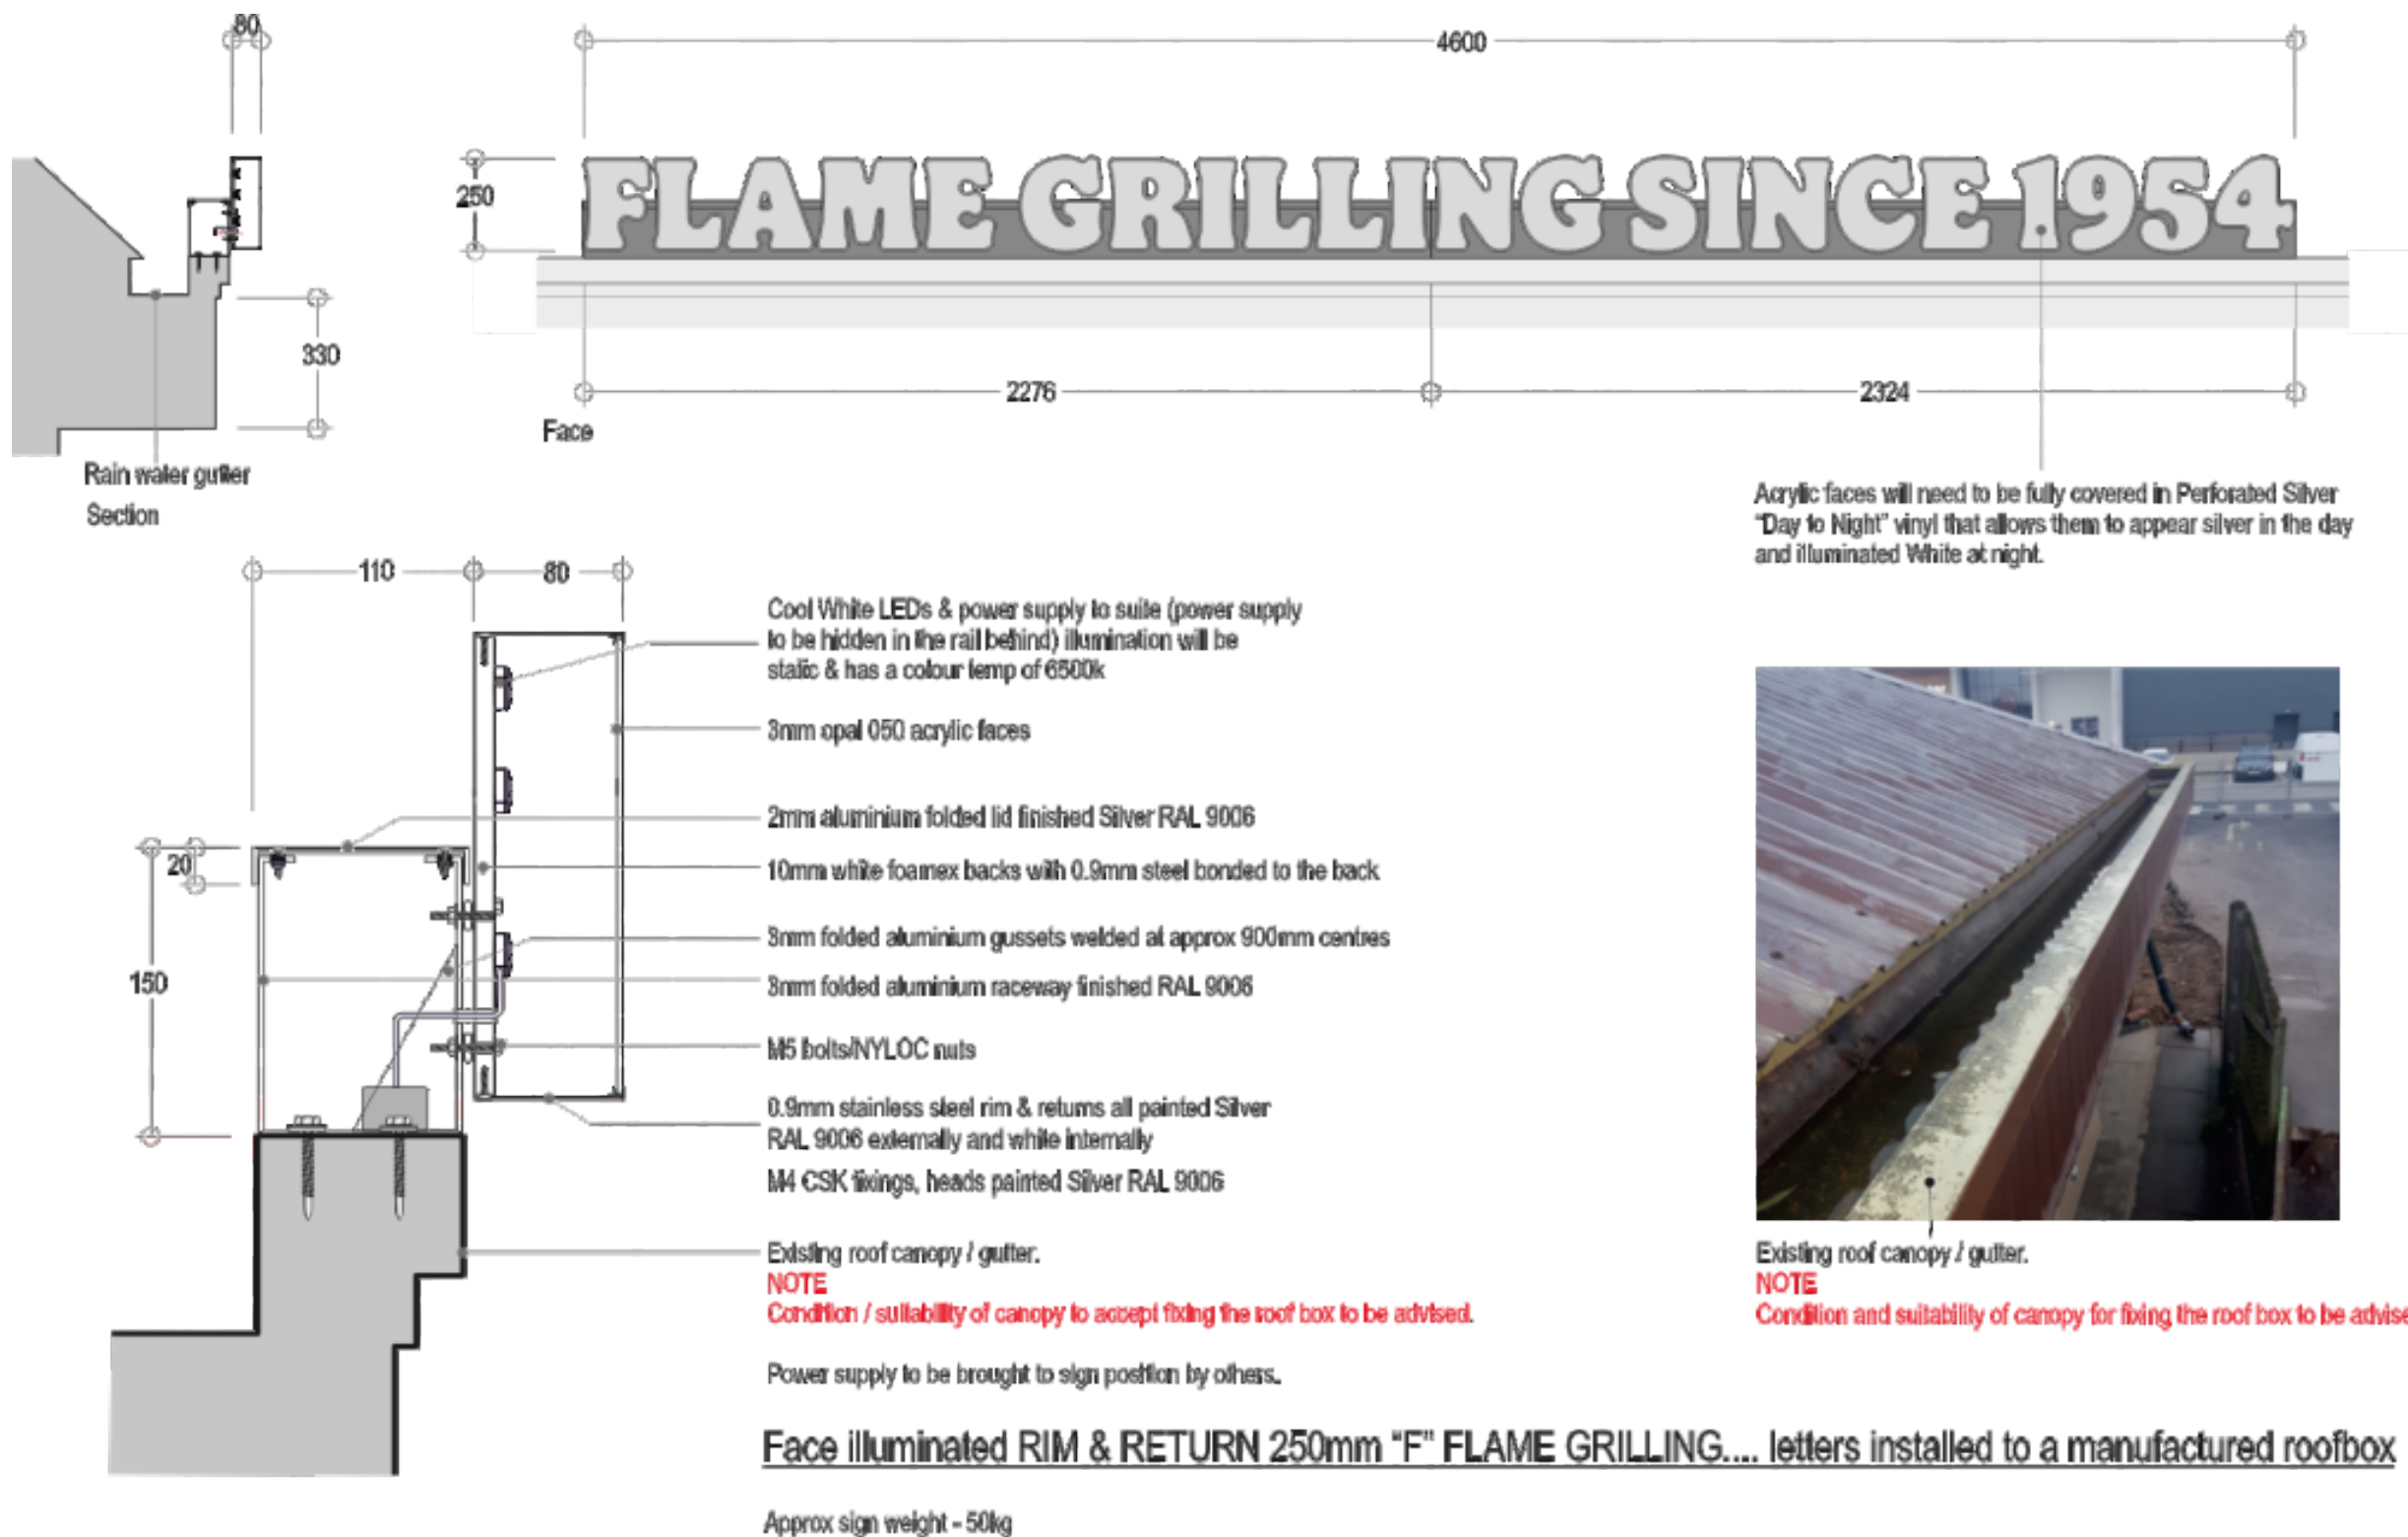

BK UK Group - Bromborough				BK VI new signs	
JOB Nr	SCALE	PAGE SIZE	PAGE Nr	all dimensions are in mm unless otherwise stated	
C-7640-01	1:20	A3	17		
REV	First Issue		DATE	DRAWN BY	
A	New signs added		18/03/2021	AAT	
B	Info added following site meeting / survey		28/05/2021	AAT	
			14/10/2021	CJ	

12a, 12b) Burger King Illuminated Letterset

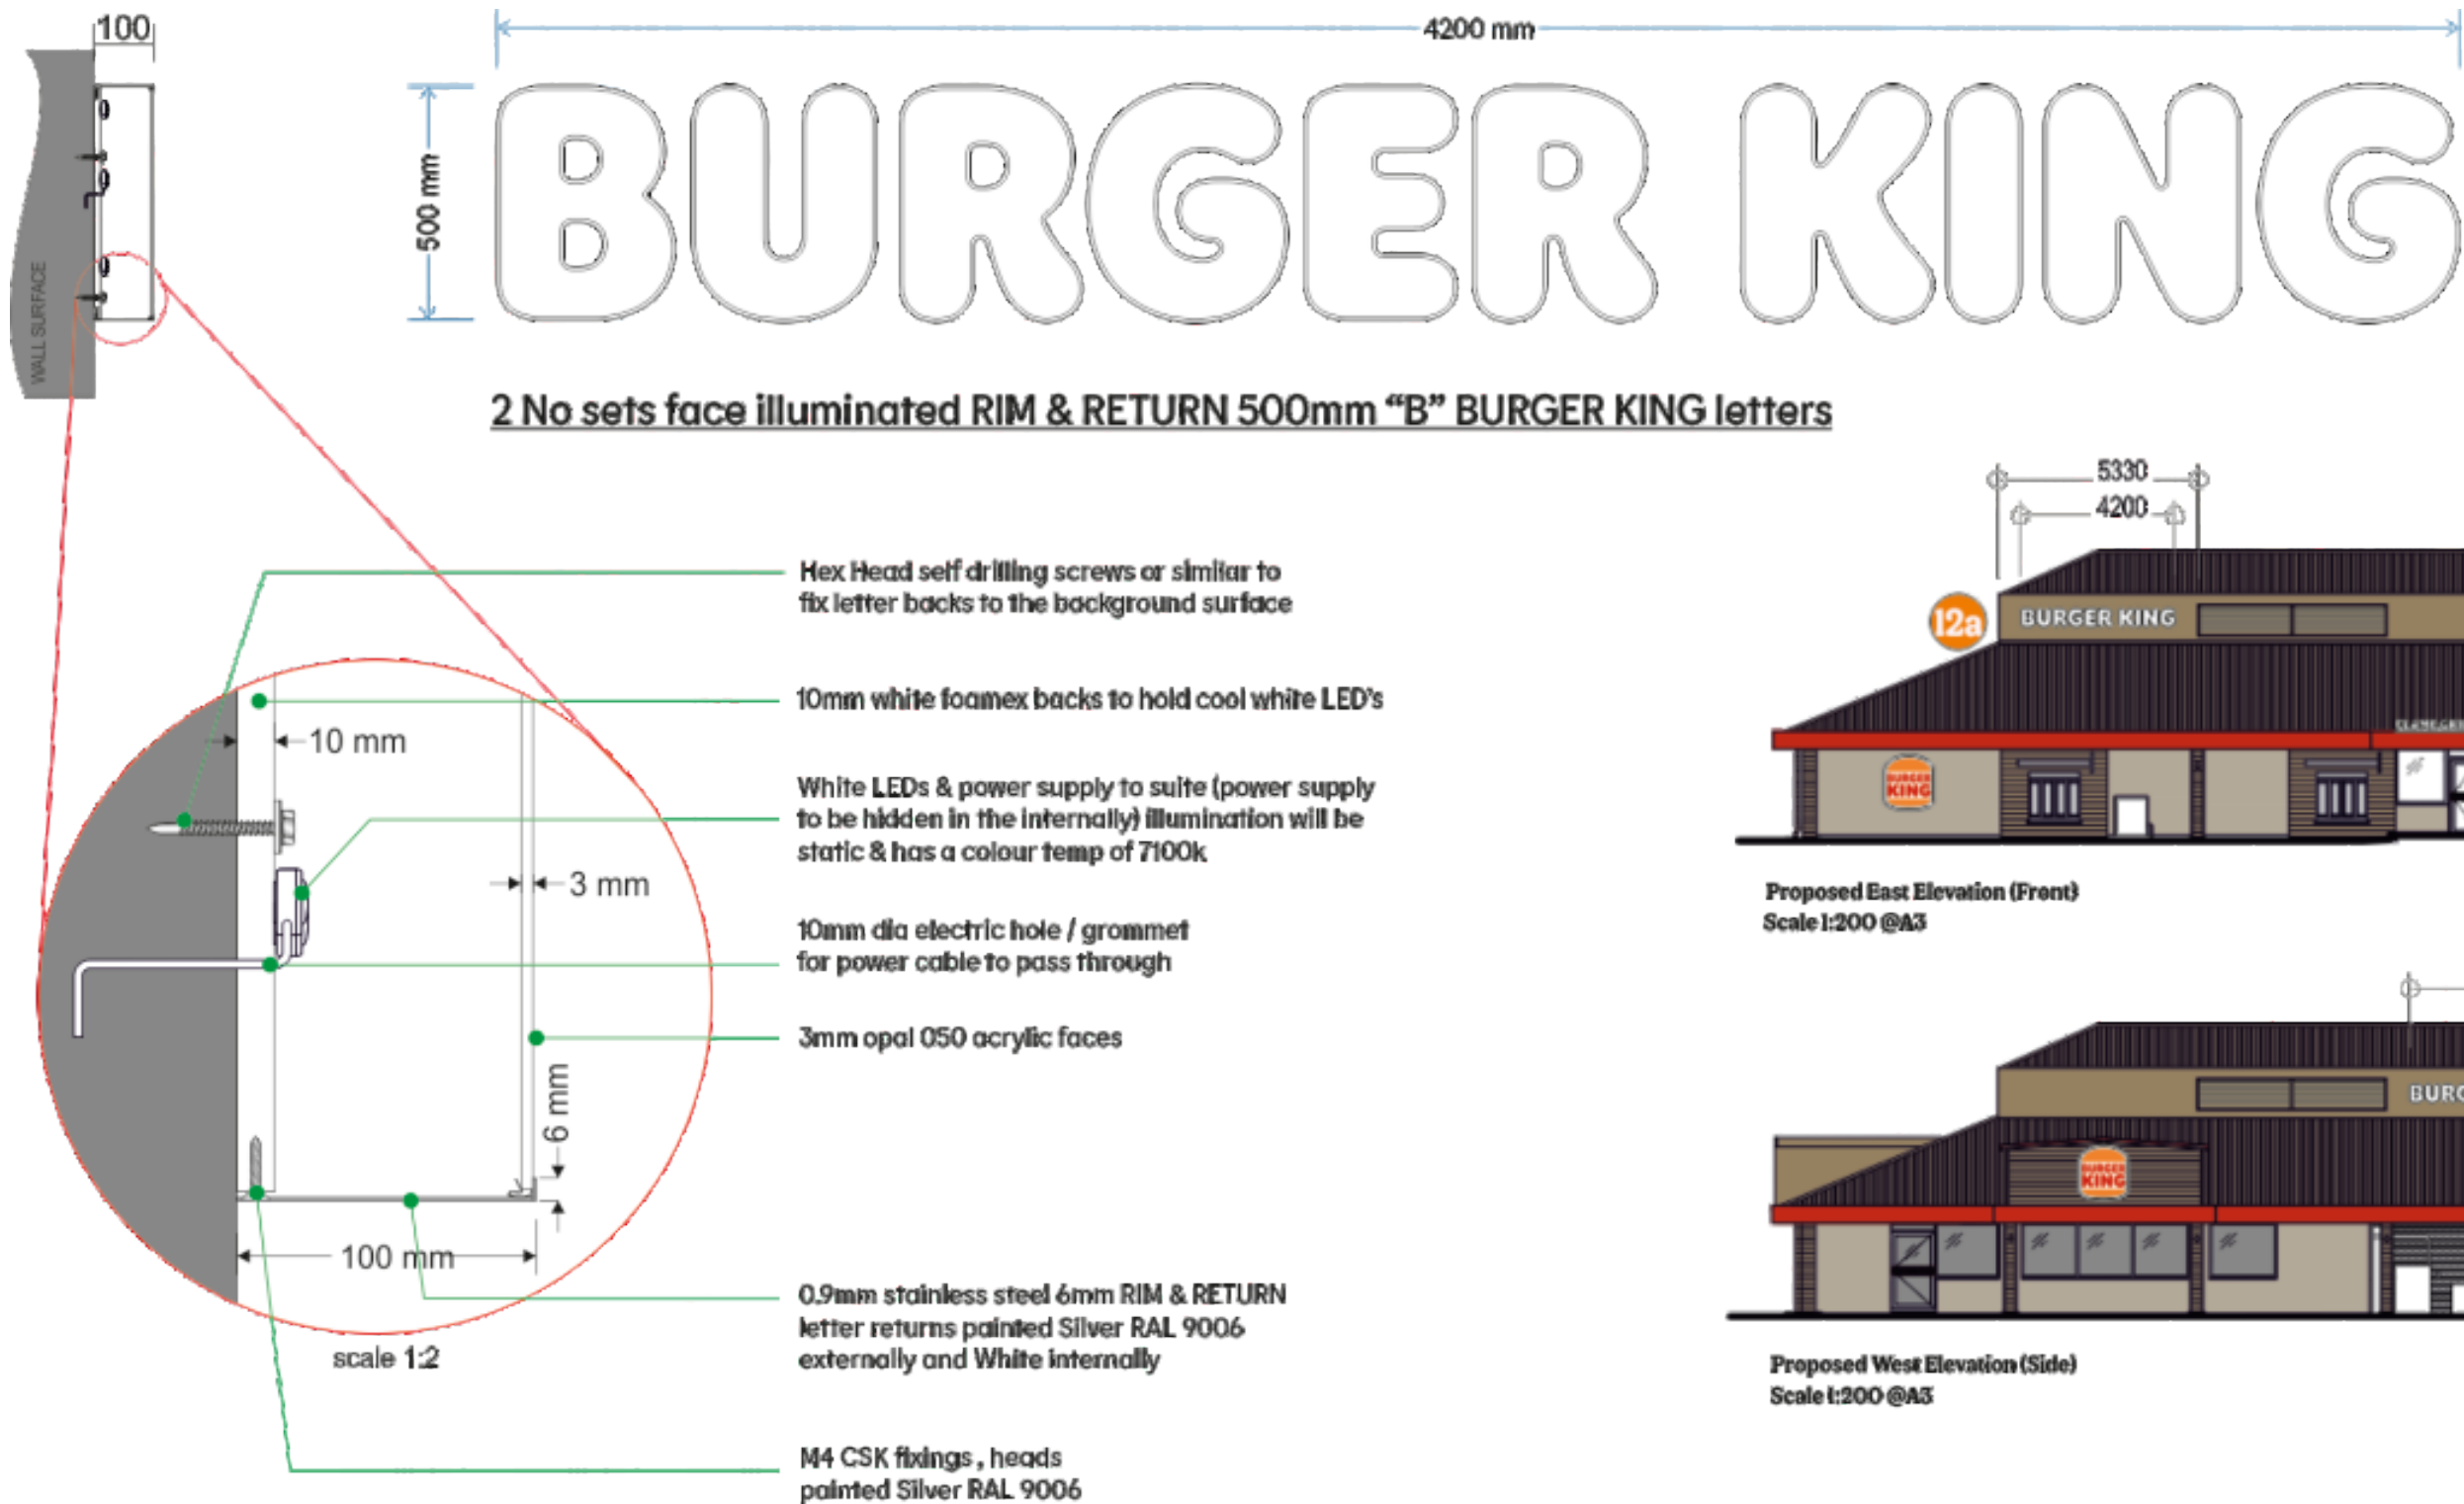


Proposed East Elevation (Front)
Scale 1:200 @A3



Proposed West Elevation (Side)
Scale 1:200 @A3

BK UK Group - Bromborough			BK VI new signs	
JOB Nr	SCALE	PAGE SIZE	PAGE Nr	all dimensions are in mm unless otherwise stated
C-7640-01		A3	18	
REV	First Issue		DATE	DRAWN BY
A	New signs added		18/03/2021	AAT
B	Info added following site meeting / survey		28/05/2021	AAT
			14/10/2021	CJ


13) 8M Burger King Pylon Sign with Drive Thru Panel

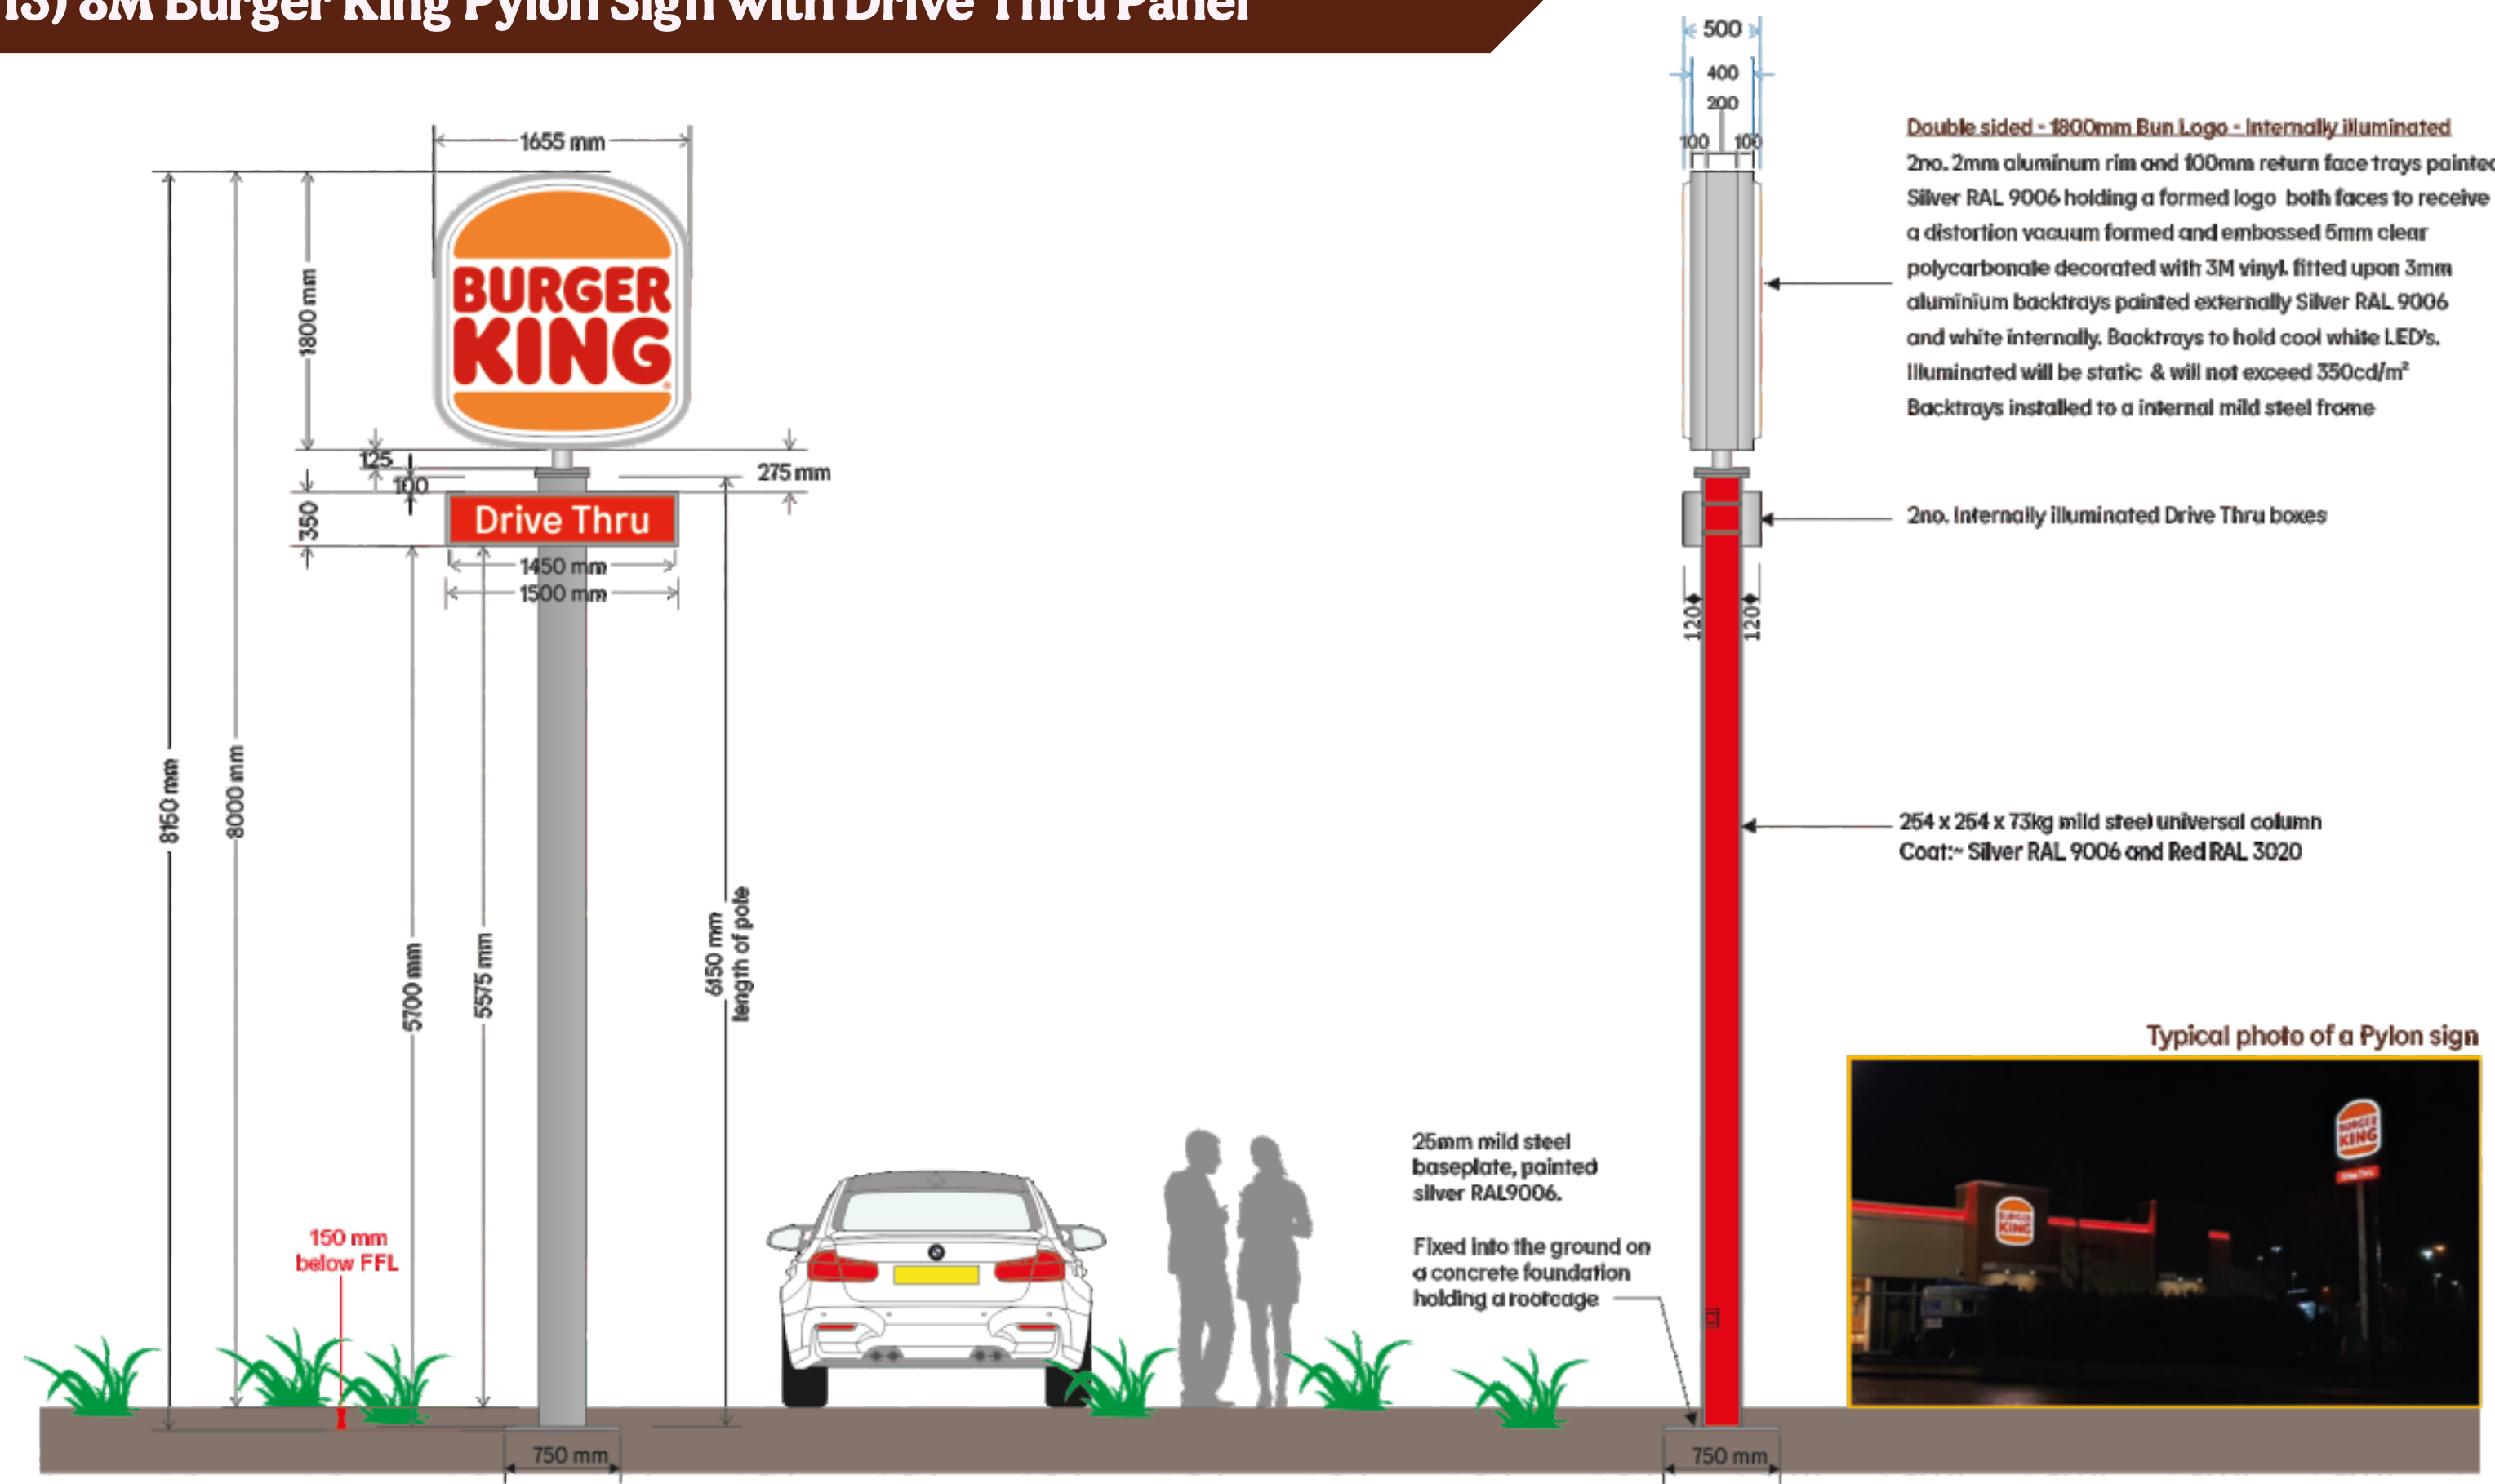

BK UK Group - Bromborough			BK VI new signs	
JOB N°	SCALE	PAGE SIZE	PAGE N°	all dimensions are in mm unless otherwise stated
C-7640-01		A3	19	
REV	First Issue		DATE	DRAWN BY
A	New signs added		18/03/2021	AAT
B	Info added following site meeting / survey		28/05/2021	AAT
			14/10/2021	CJ


EX17 BASEPLATE

Hole Details - Scale 1:2 @ A3

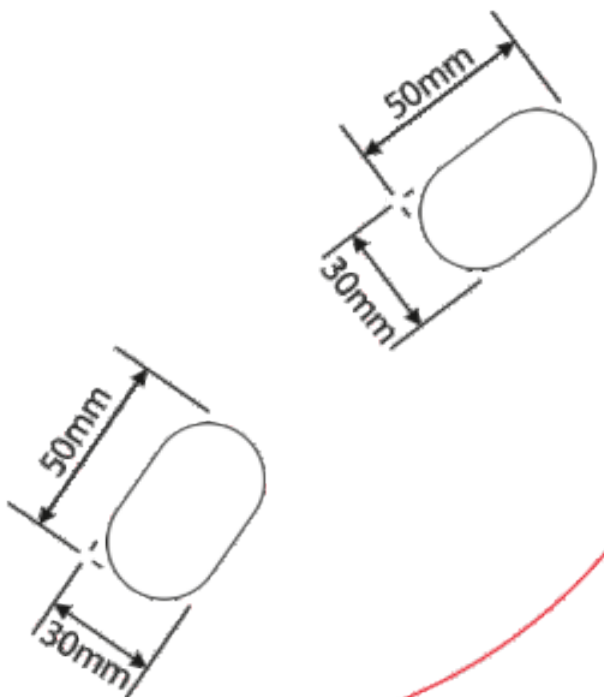




750x750x25mm
Mild steel baseplate

Drive Thru 8m Pole Sign Baseplate Details - Scale 1:5 @ A3

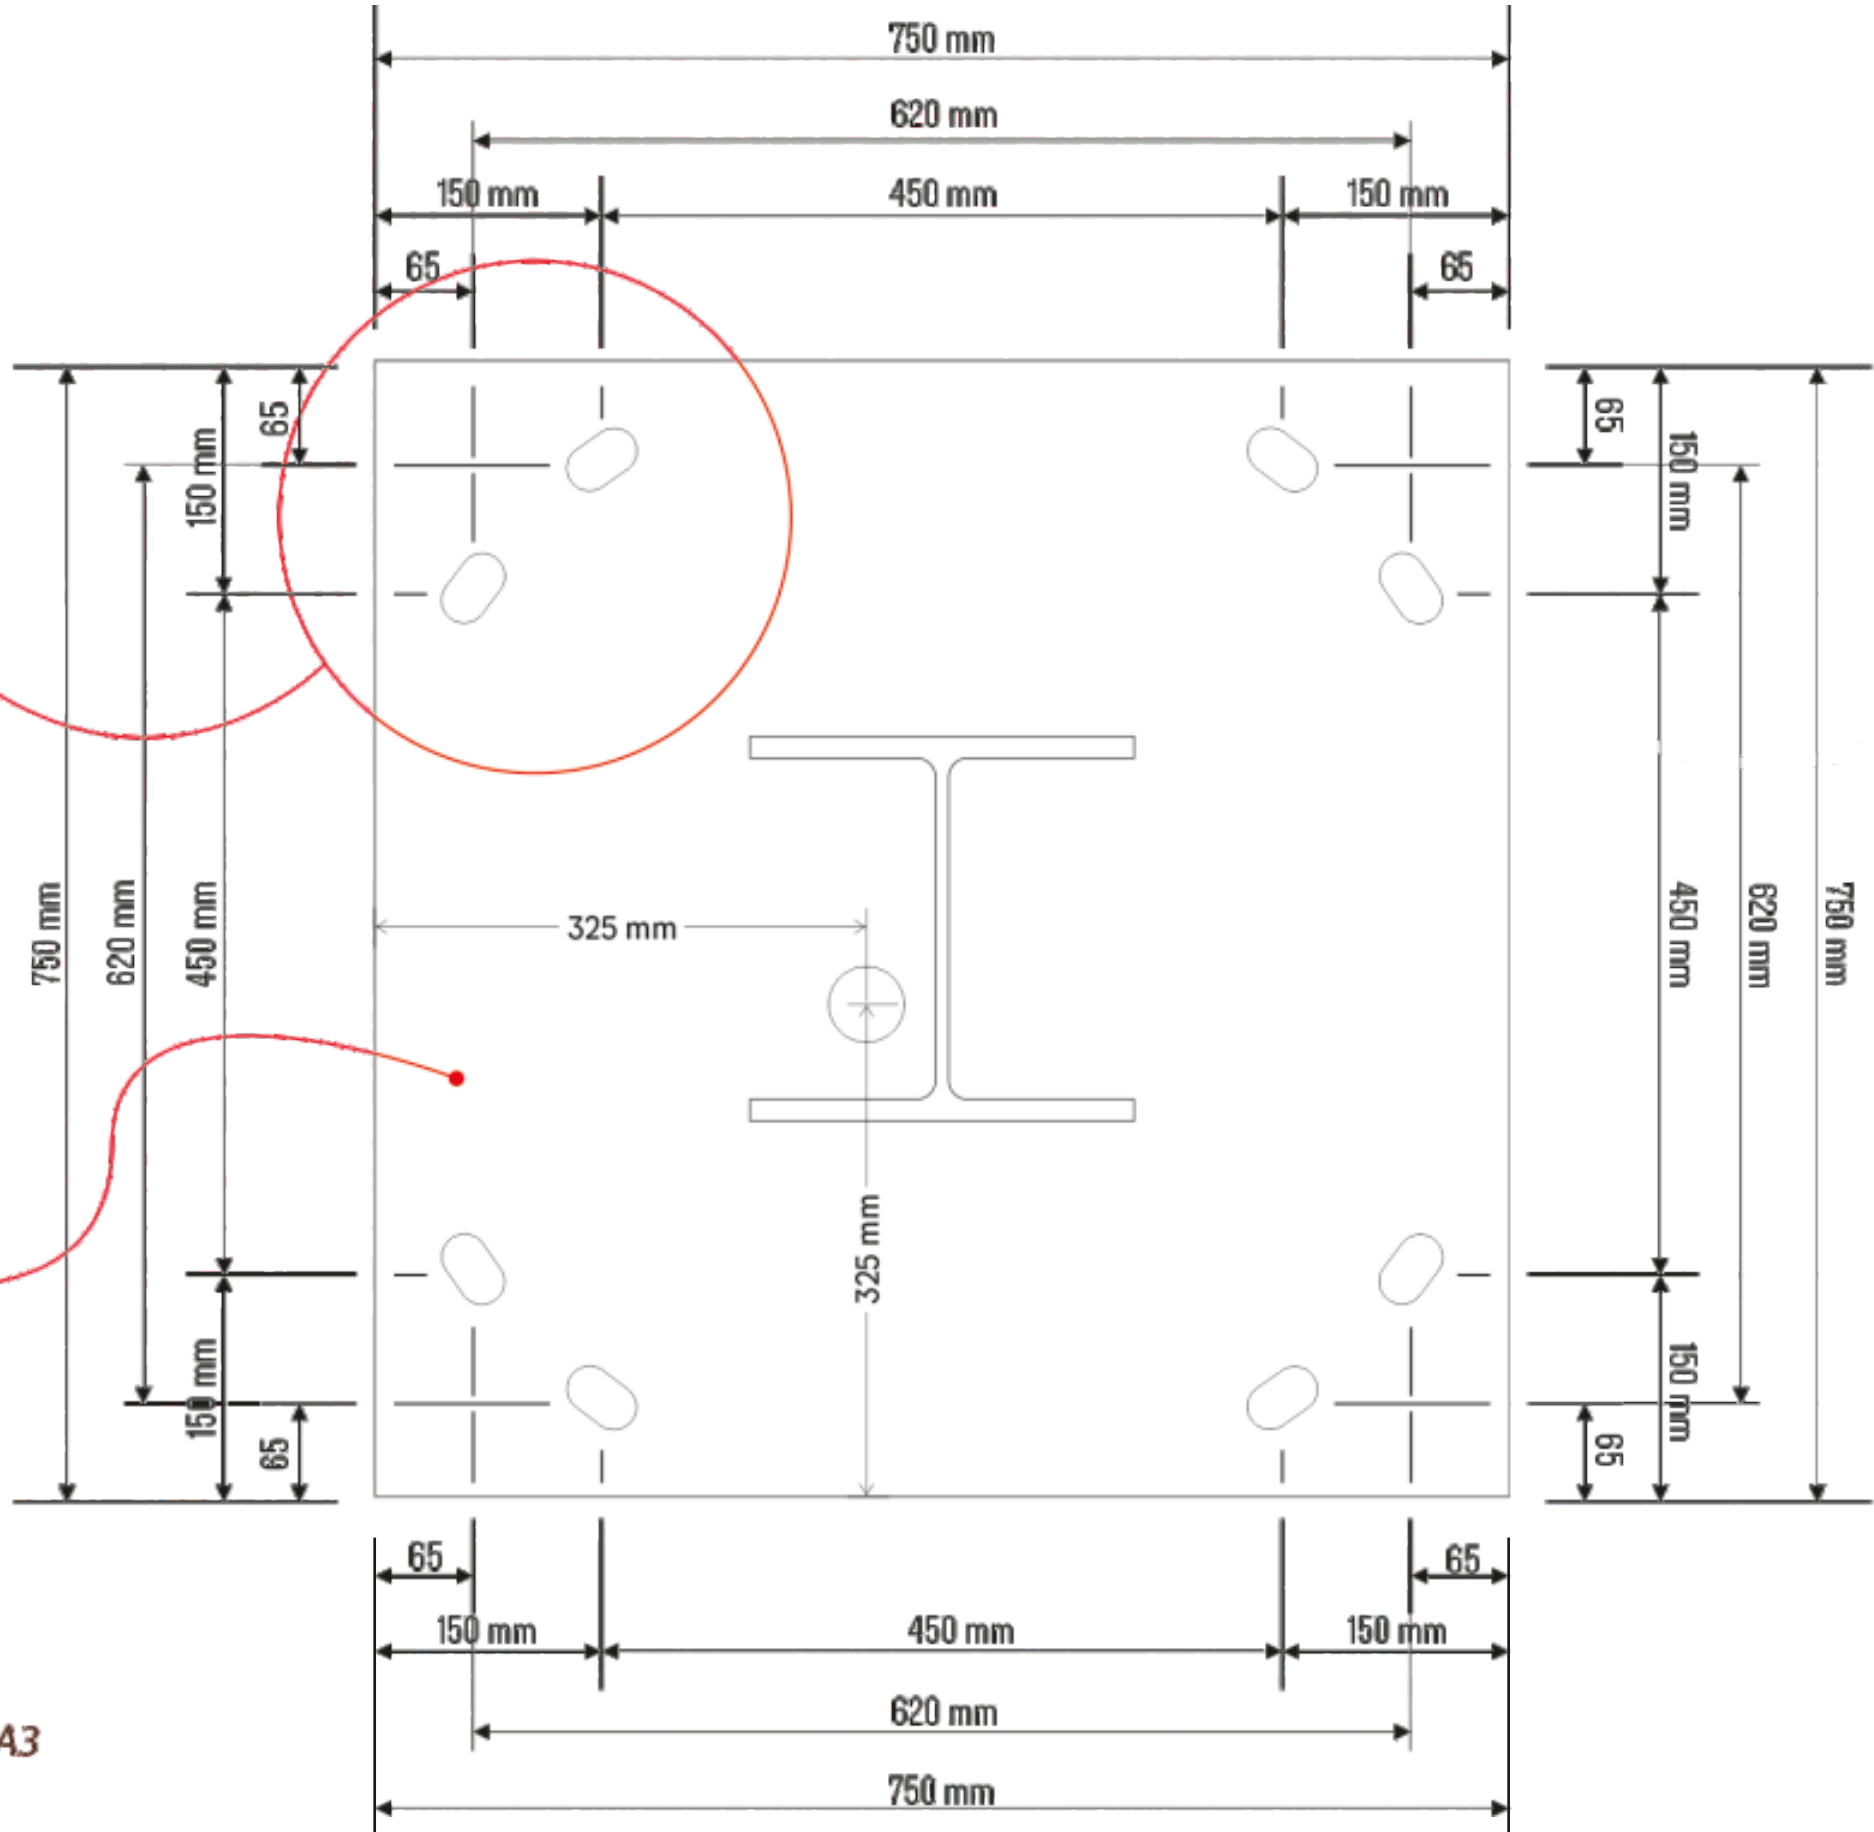

BK UK Group - Bromborough			BK VI new signs	
JOB No	SCALE	PAGE SIZE	PAGE No	all dimensions are in mm unless otherwise stated
C-7640-01		A3	20	
REV	First Issue		DATE	DRAWN BY
A	New signs added		18/03/2021	AAT
B	Info added following site meeting / survey		28/05/2021	AAT
			14/10/2021	CJ


EX17 ROOTCAGE

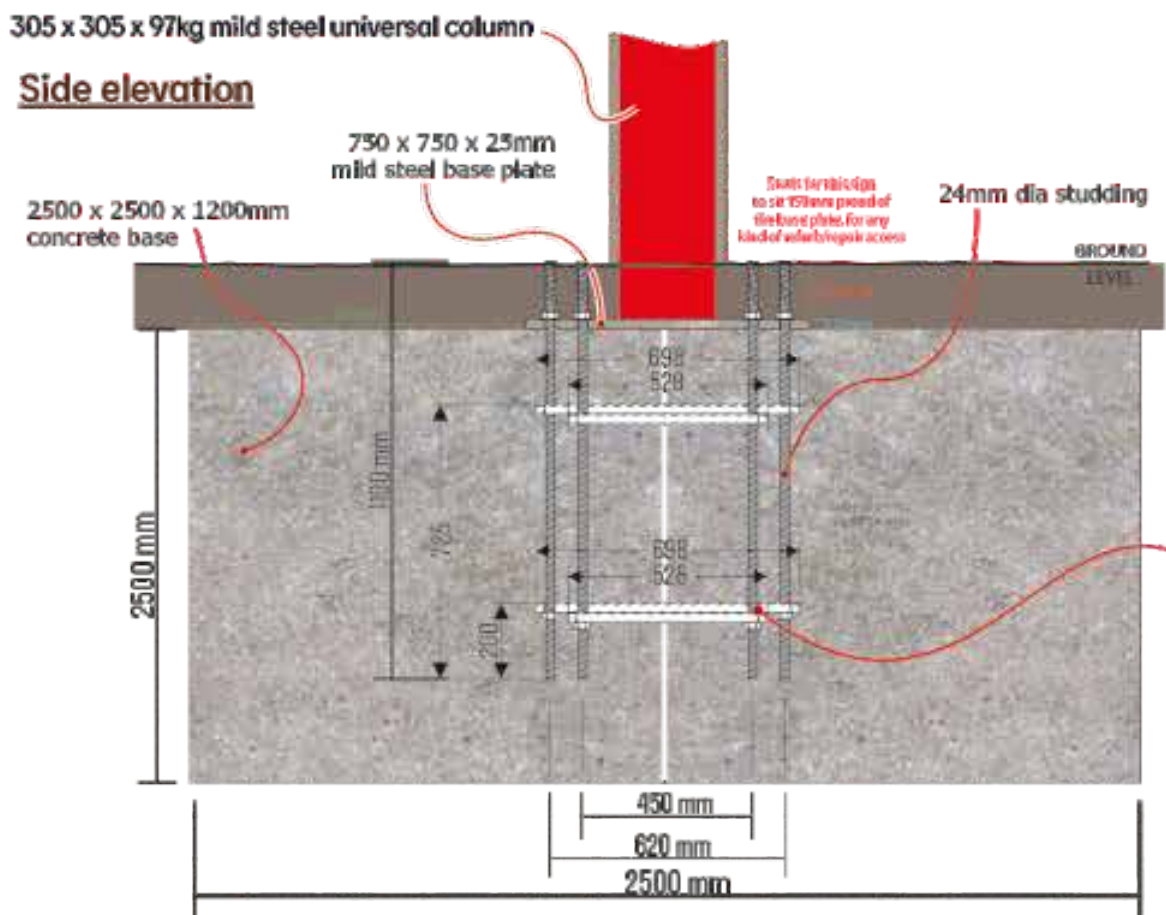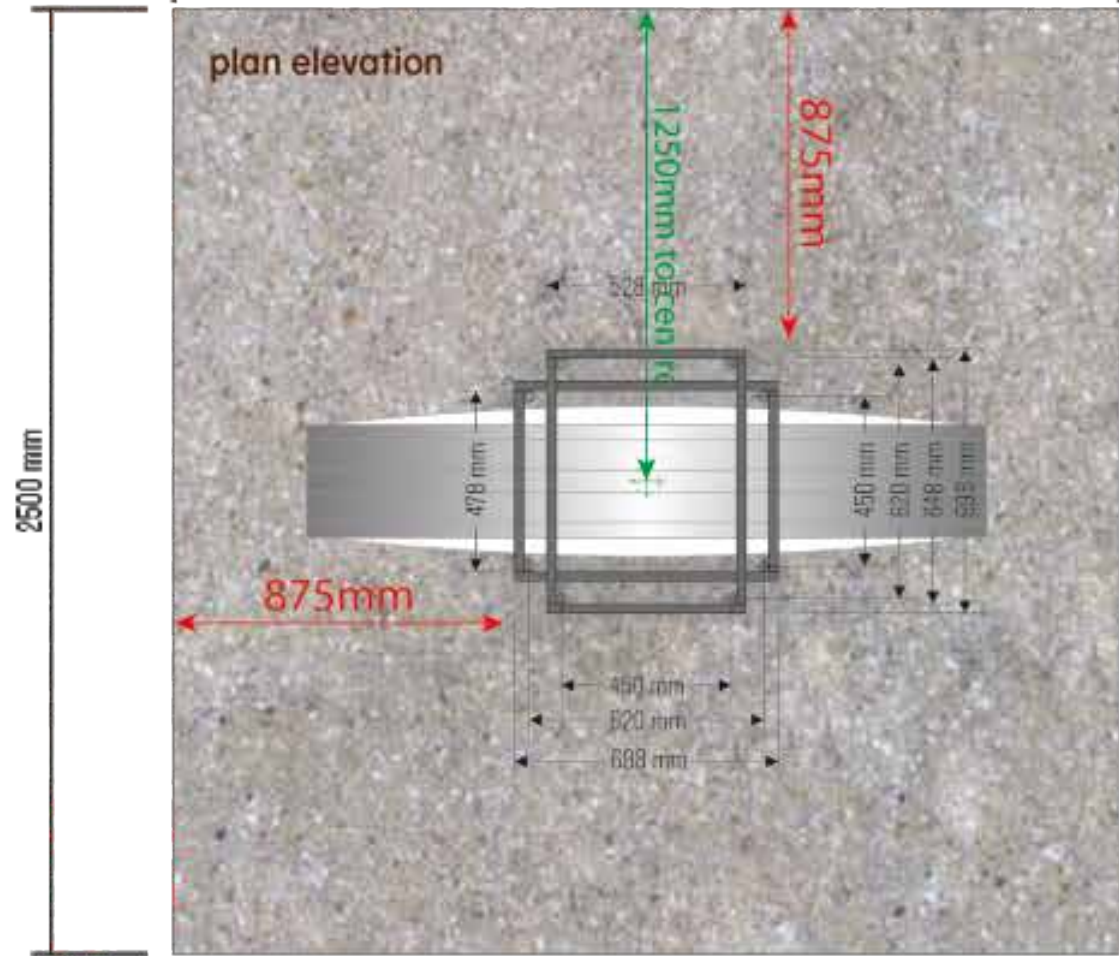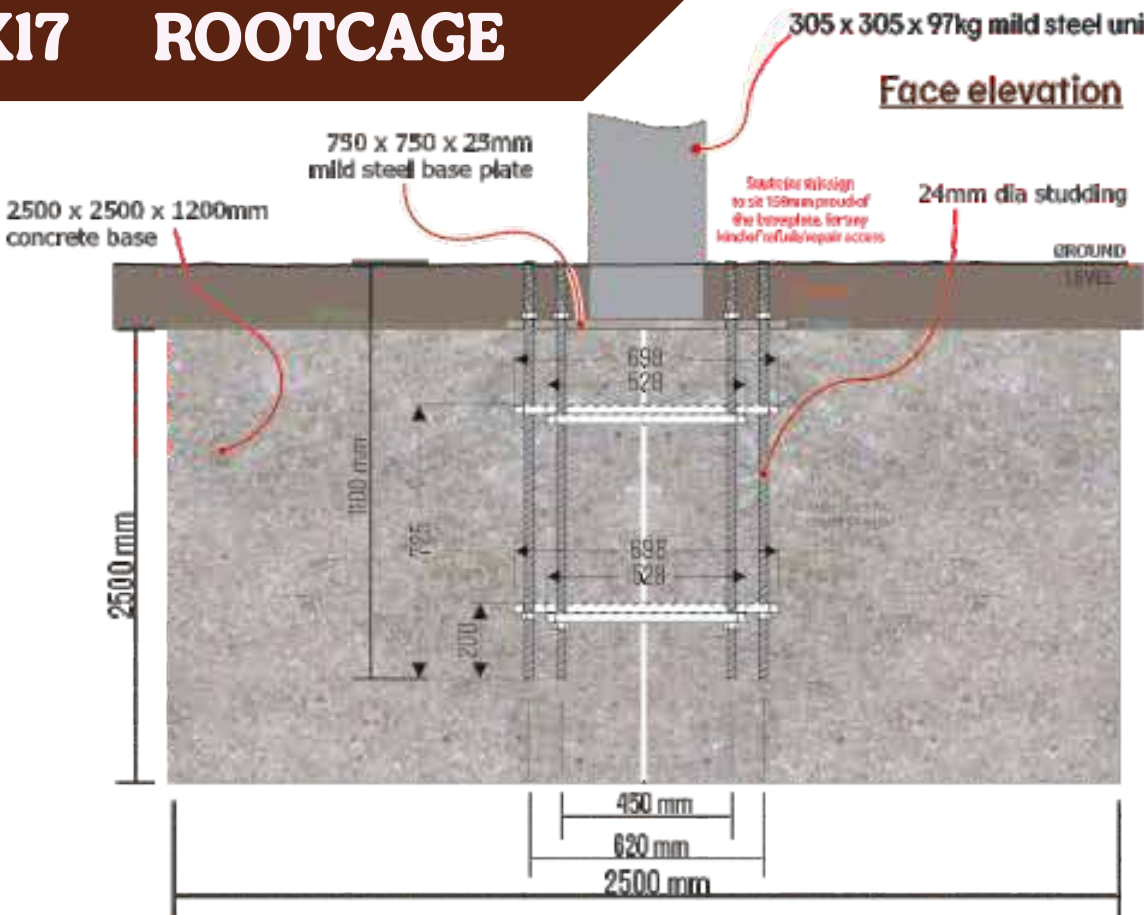

spot weld the angles together where they crossover to keep the rootcage as one complete unit

Drive Thru 8M Pylon Sign Rootcage
comprising of 8no. 1100mm long lengths of M24 threaded BZP rod welded to 4no. 25mm x 25mm x 3mm mild steel angle frames, to include 24no. M24 nuts all primed with Zinc Phosphate 2K Epoxy Primer


- 8no. M24 rod @ 1100mm
- 4no. 25mm x 25mm x 3mm angle @ 698mm
- 4no. 25mm x 25mm x 3mm angle @ 648mm
- 4no. 25mm x 25mm x 3mm angle @ 478mm
- 4no. 25mm x 25mm x 3mm angle @ 528mm
- 16no. M24 nuts

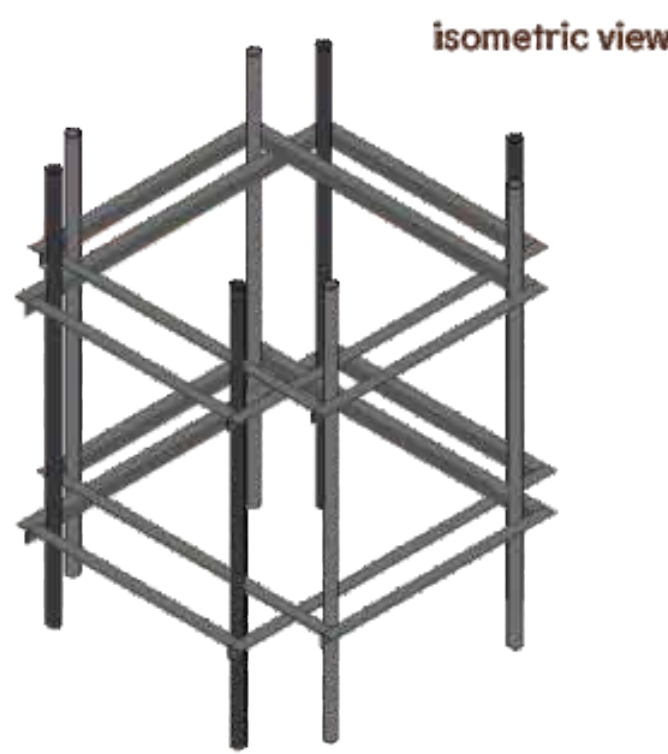

CUSTOMER/SITE		PROJECT/PRODUCT		
BK UK Group - Bromborough		BK VI new signs		
JOB Nr	C-7640-01	SCALE	PAGE SIZE	PAGE Nr
			A3	21
REV	First Issue		DATE	DRAWN BY
A	New signs added		18/03/2021	AAT
B	Info added following site meeting / survey		28/05/2021	AAT
			14/10/2021	CJ

Copyright IVC Signs Ltd. No part of this drawing may be copied or reproduced without the express written permission of IVC Signs Ltd.


14) Frosted Vinyl to Glazing

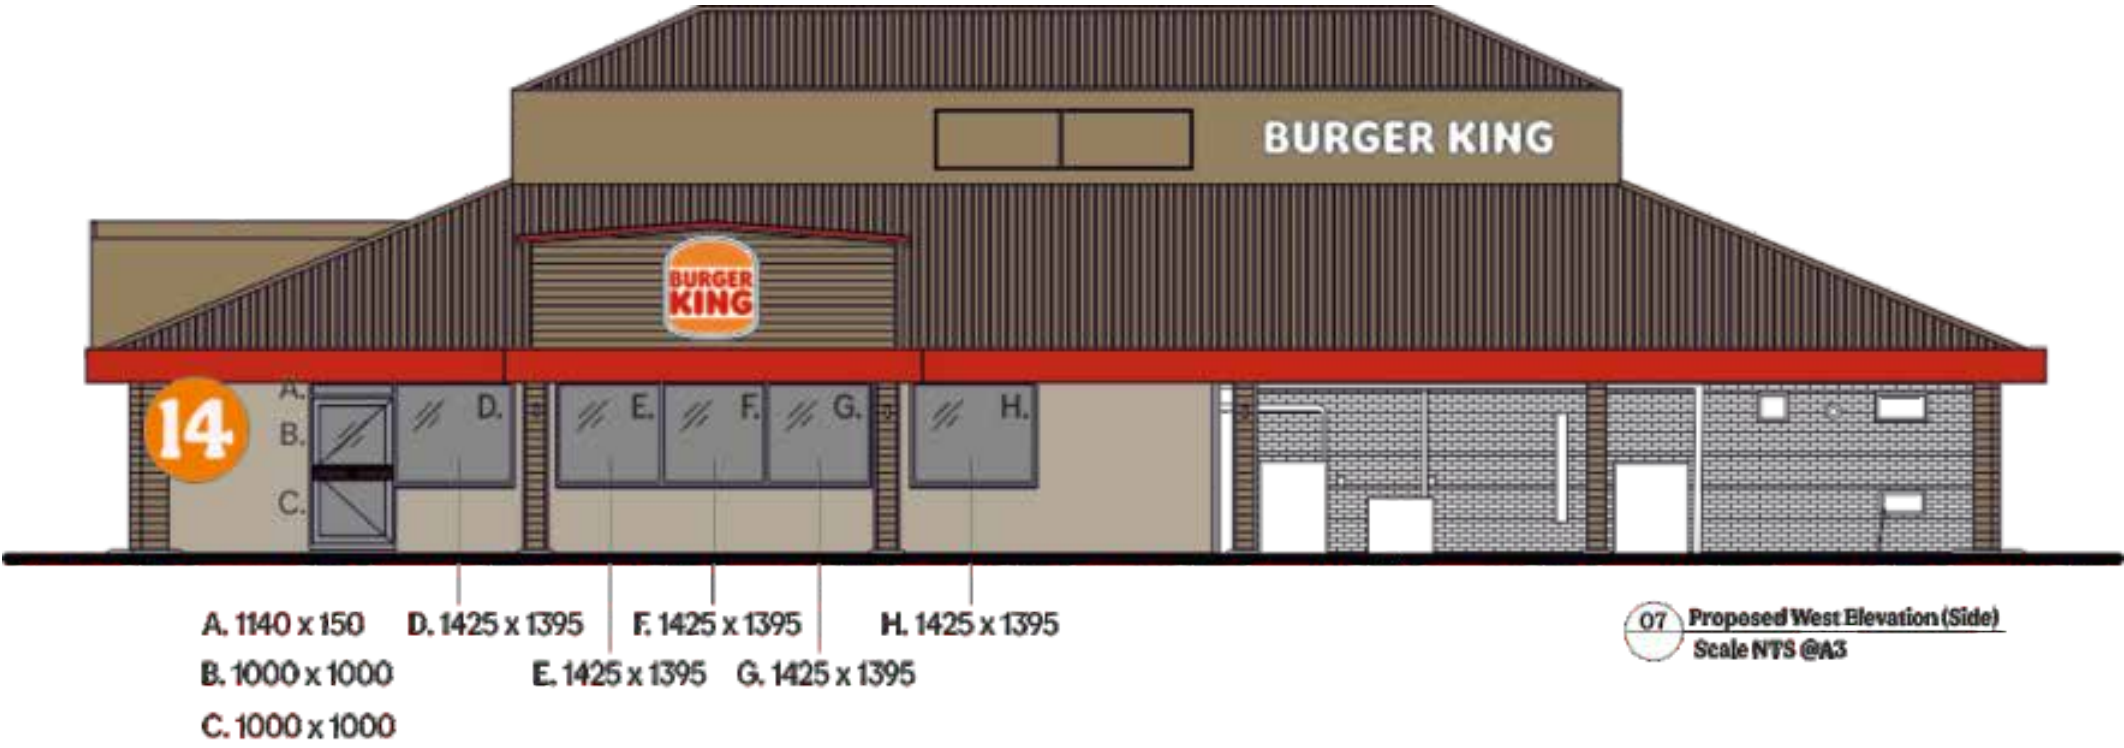

8 No frosted vinyl panels applied externally to glazing, west elevation only.

BK UK Group - Bromborough			BK VI new signs	
JOB Nr	SCALE	PAGE SIZE	PAGE Nr	all dimensions are in mm unless otherwise stated
C-7640-01		A3	22	
REV	First Issue		DATE	DRAWN BY
A	New signs added		18/03/2021	AAT
B	Info added following site meeting / survey		28/05/2021	AAT
			14/10/2021	CJ

15) 3 No Gourmet Panels

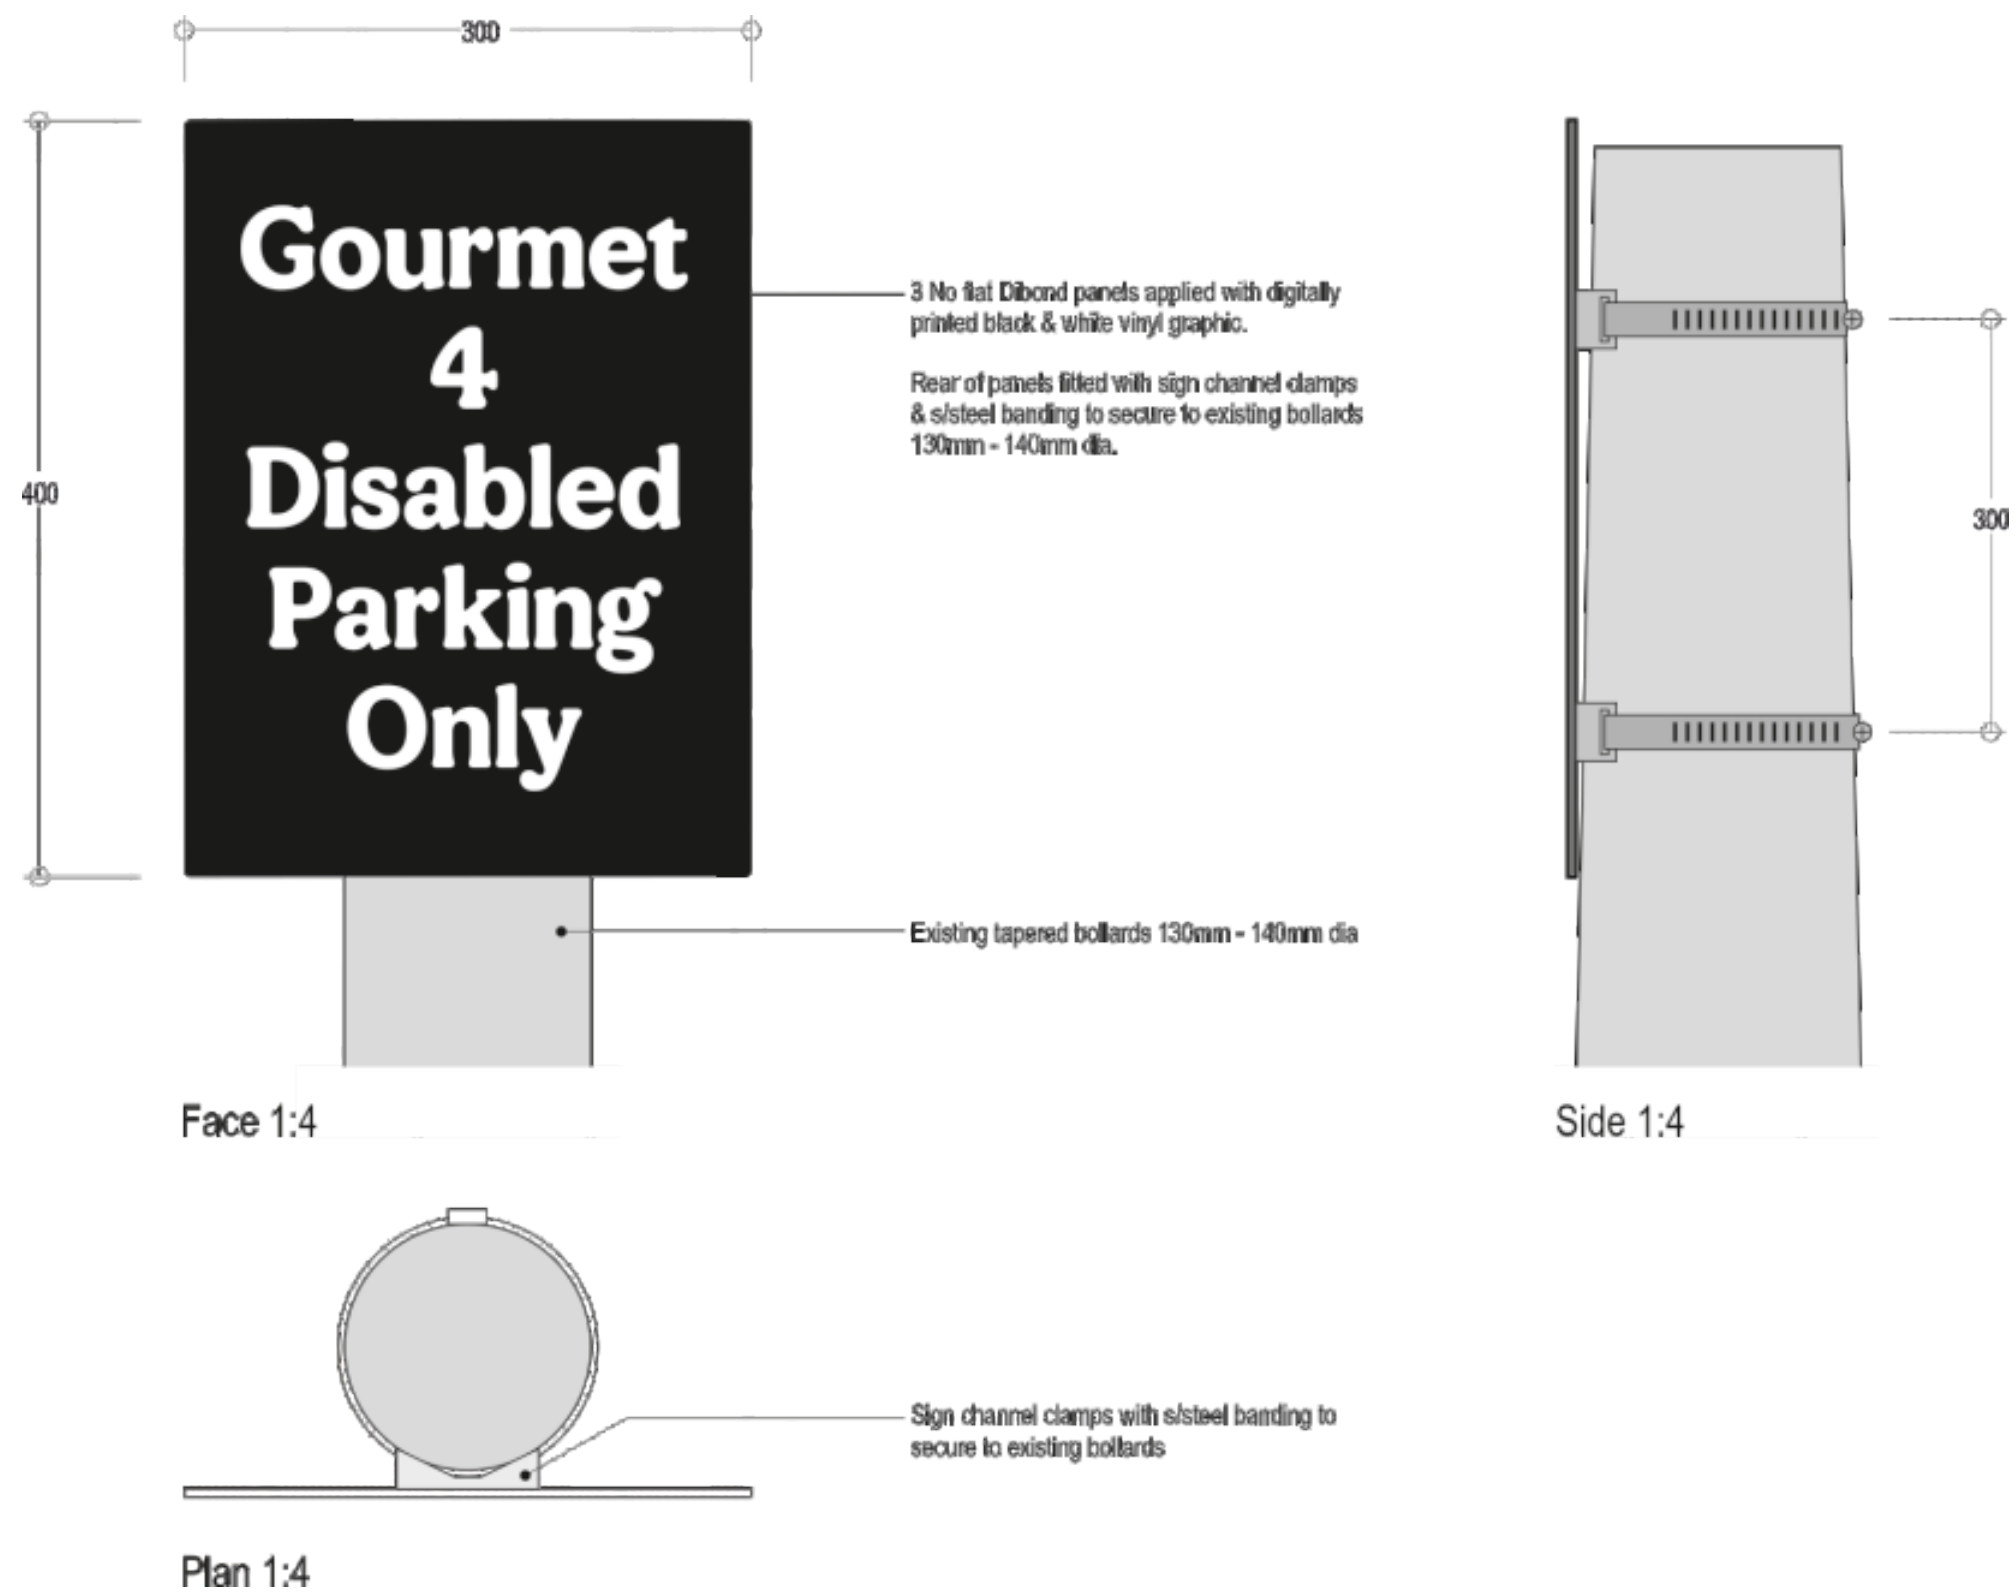

BK UK Group - Bromborough			BK VI new signs	
JOB Nr	SCALE	PAGE SIZE	PAGE Nr	all dimensions are in mm unless otherwise stated
C-7640-01		A3	23	
REV	First Issue		DATE	DRAWN BY
A	New signs added		18/03/2021	AAT
B	Info added following site meeting / survey		28/05/2021	AAT
			14/10/2021	CJ

16) Totem Tenant Panels



2 No flat 3mm Dibond panels applied with digitally printed red & white vinyl graphic. Panels to be face fixed to existing totem after the removal of the existing panels.



Existing double sided totem



1 No translucent red vinyl graphic weeded to reveal white text. Vinyl to be applied to the existing opal acrylic panel after the removal of the existing graphic.



Existing single sided totem

BK UK Group - Bromborough			BK VI new signs	
JOB Nr	SCALE	PAGE SIZE	PAGE Nr	all dimensions are in mm unless otherwise stated
C-7640-01		A3	24	
REV	First Issue		DATE	DRAWN BY
A	New signs added		18/03/2021	AAT
B	Info added following site meeting / survey		28/05/2021	AAT
			14/10/2021	CJ